


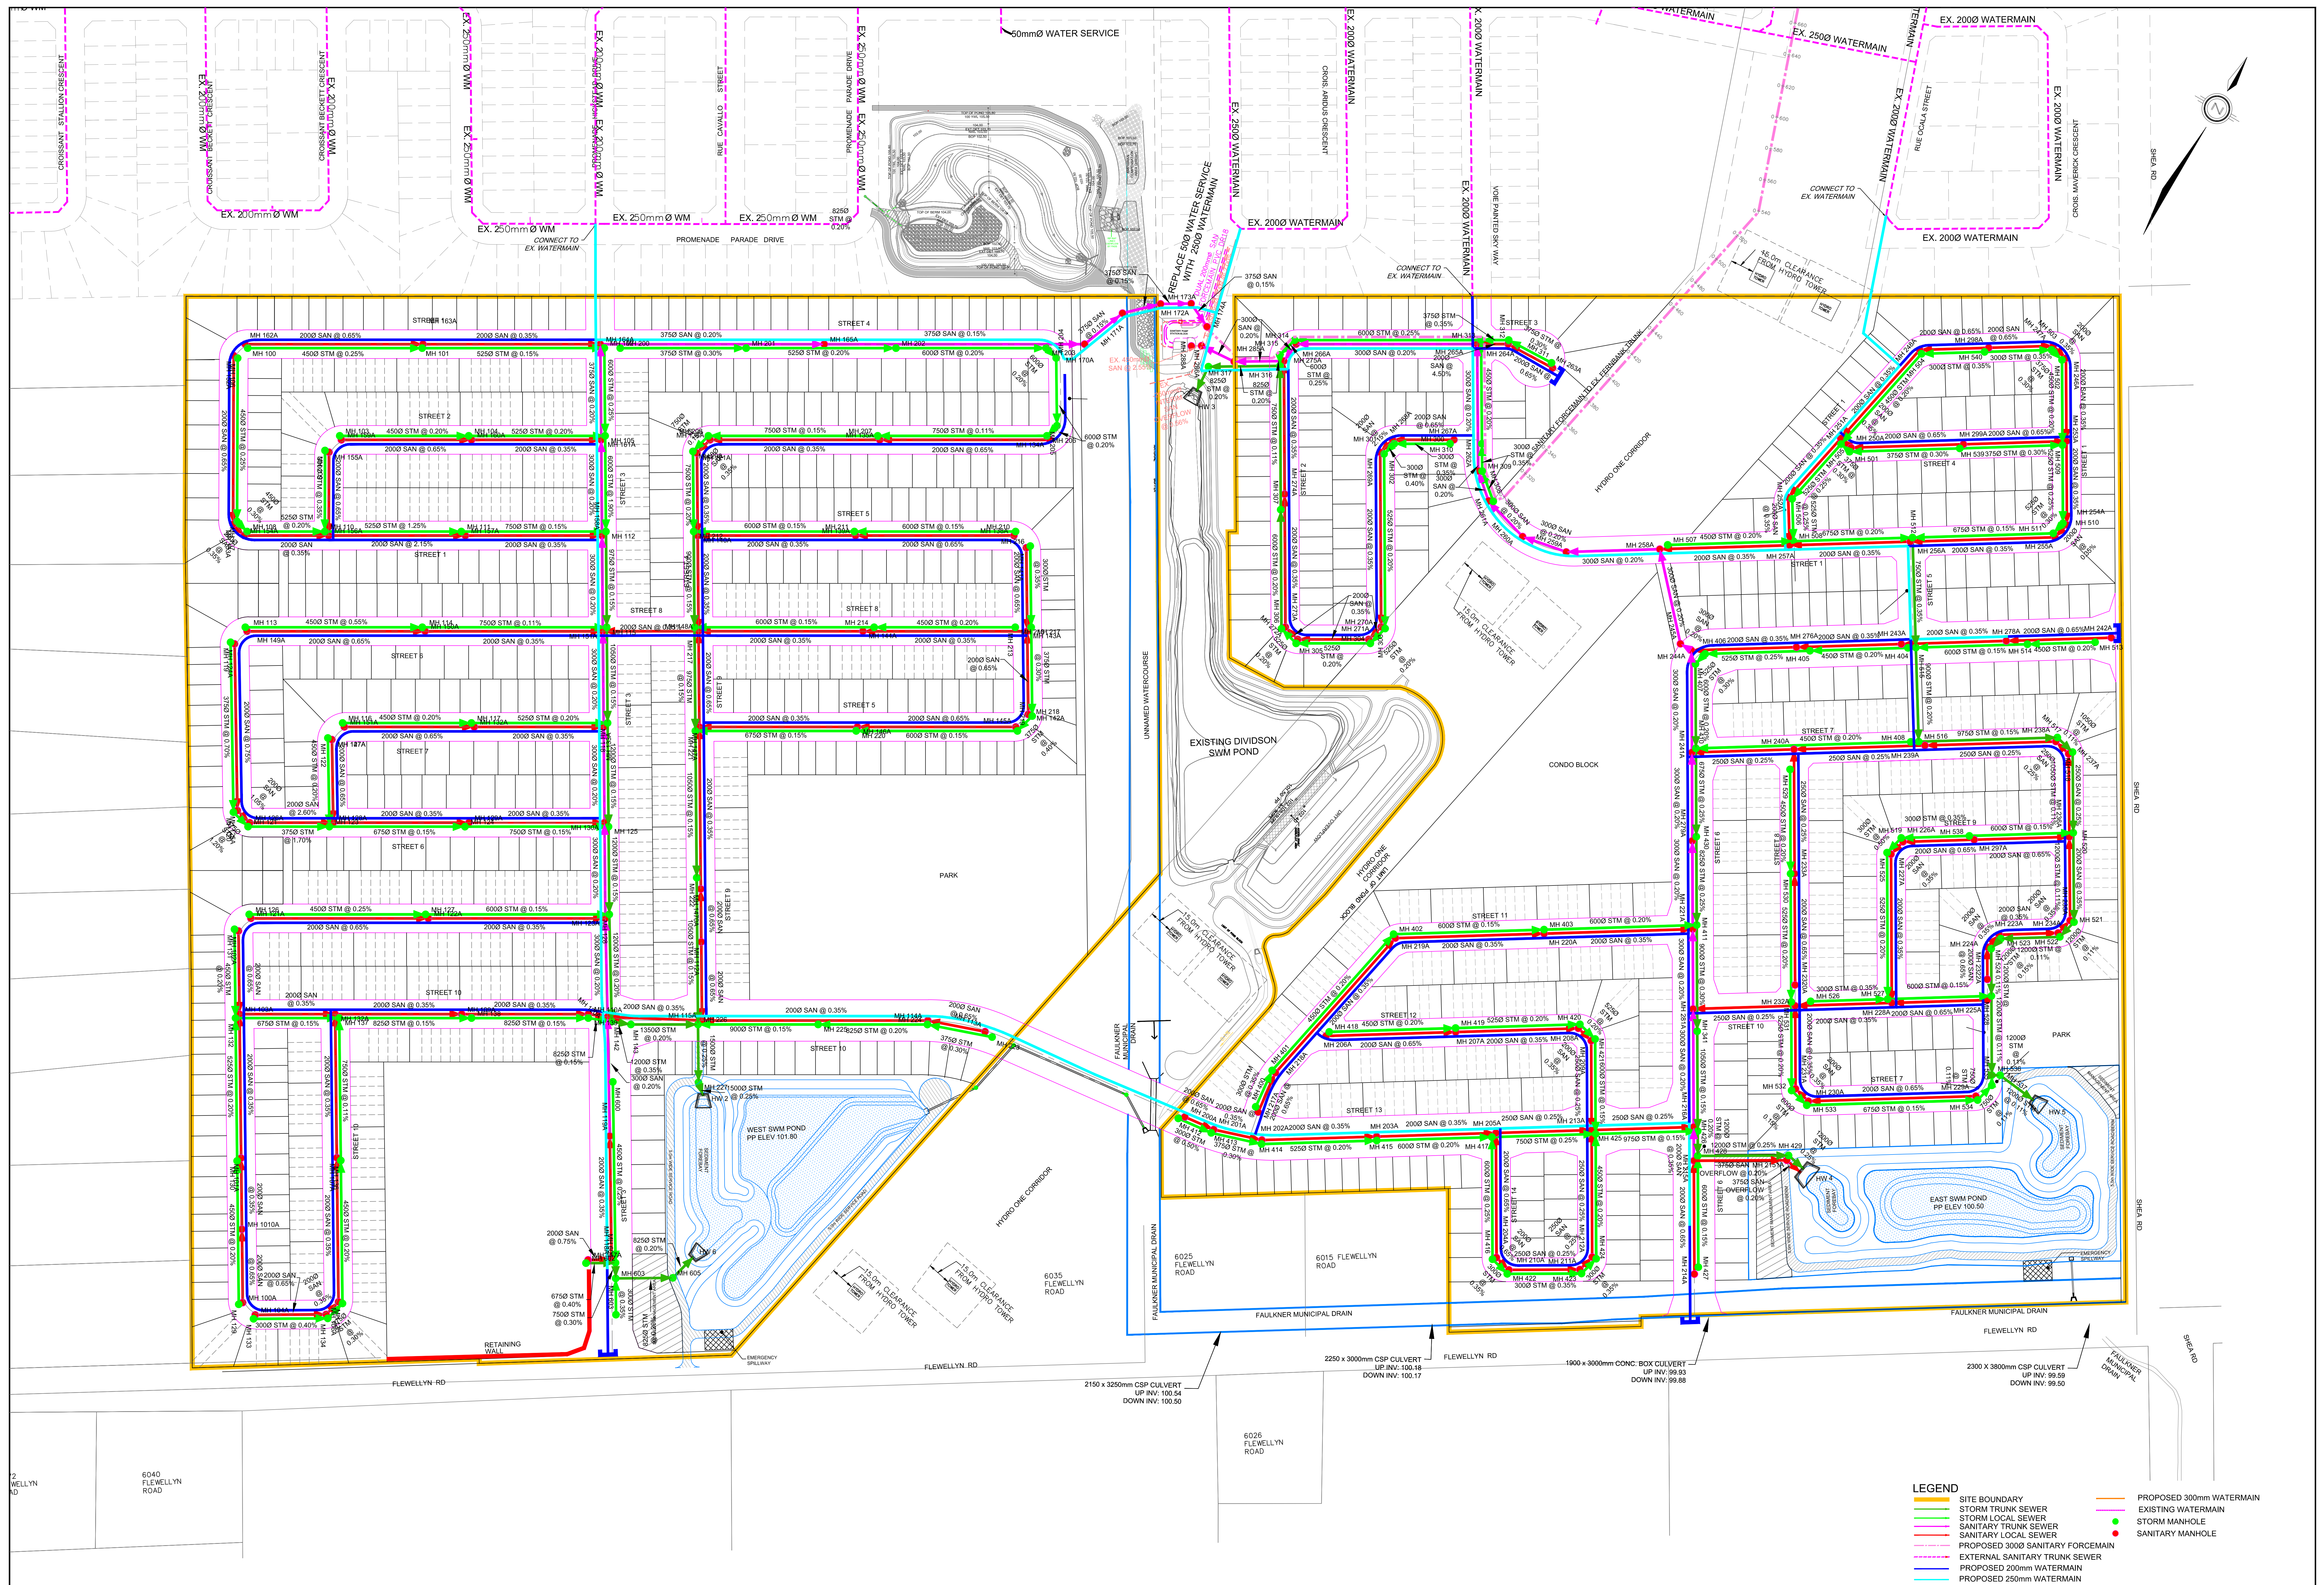

120 Iber Road, Unit 103
Stittsville, ON K2S 1E9
Tel. (613) 836-0856
Fax. (613) 836-7183
www.DSEL.ca

STITTSVILLE SOUTH URBAN EXPANSION AREA
CONCEPTUAL SERVICING PLAN
CITY OF OTTAWA

PROJECT No. : 21-1247
SCALE: 1:1250
DATE: MAY 2026
DRAWING No. 2