


FIT PLAN



KEY PLAN

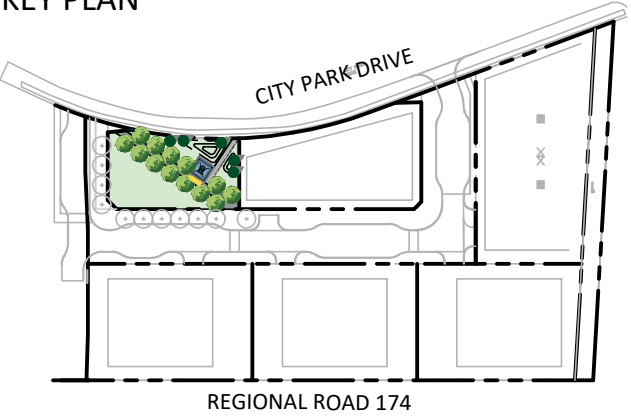

LEGEND

|           |                              |
|-----------|------------------------------|
| ---       | PROPERTY LINE                |
| PLANTING  |                              |
|           | DECIDUOUS STREET TREE        |
|           | LARGE DECIDUOUS TREE         |
|           | CONIFEROUS TREE              |
|           | TURF (SOD/SEED)              |
|           | BERMING                      |
| SURFACING |                              |
|           | C.I.P. CONCRETE (LIGHT DUTY) |
|           | C.I.P. CONCRETE (HEAVY DUTY) |
|           | ASPHALT PAVING (LIGHT DUTY)  |
| AMENITIES |                              |
|           | 20' SQUARE SHADE SHELTER     |
|           | ACCESSIBLE PICNIC TABLE      |
|           | ACCESSIBLE BENCH & PAD       |
|           | PARK SIGN                    |