


# PARKETTE - CONCEPT ONE




## KEY PLAN

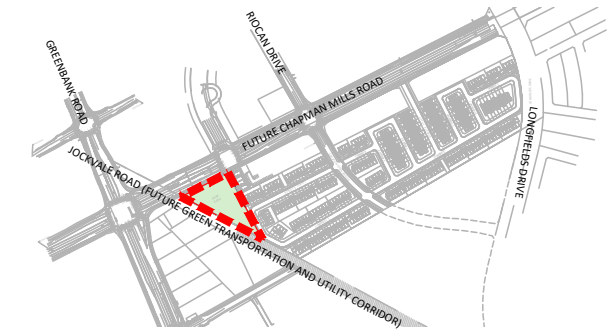

## LEGEND

|                  |                                           |
|------------------|-------------------------------------------|
|                  | PROPERTY LINE                             |
| <b>FENCING</b>   |                                           |
|                  | POST AND RAIL FENCE                       |
| <b>PLANTING</b>  |                                           |
|                  | DECIDUOUS TREE                            |
|                  | CONIFEROUS TREE                           |
|                  | SOD                                       |
|                  | BERM                                      |
| <b>SURFACING</b> |                                           |
|                  | C.I.P CONCRETE                            |
|                  | C.I.P CONCRETE WITH SPORT COURT COATING   |
|                  | ASPHALT PAVING WITH SPORT COURT COATING   |
|                  | ASPHALT PAVING                            |
|                  | ASPHALT MUP                               |
|                  | CONCRETE SIDEWALK (ROW)                   |
| <b>AMENITIES</b> |                                           |
|                  | BENCH                                     |
|                  | PING-PONG TABLE WITH CONCRETE BASE        |
|                  | MORELLI 'PICNIC HOUSE' WITH CONCRETE BASE |
|                  | MORELLI 'SWING BENCH'                     |
|                  | WASTE RECEPTACLE                          |

# CONCEPT ONE - PRECEDENT IMAGERY/AMENITIES

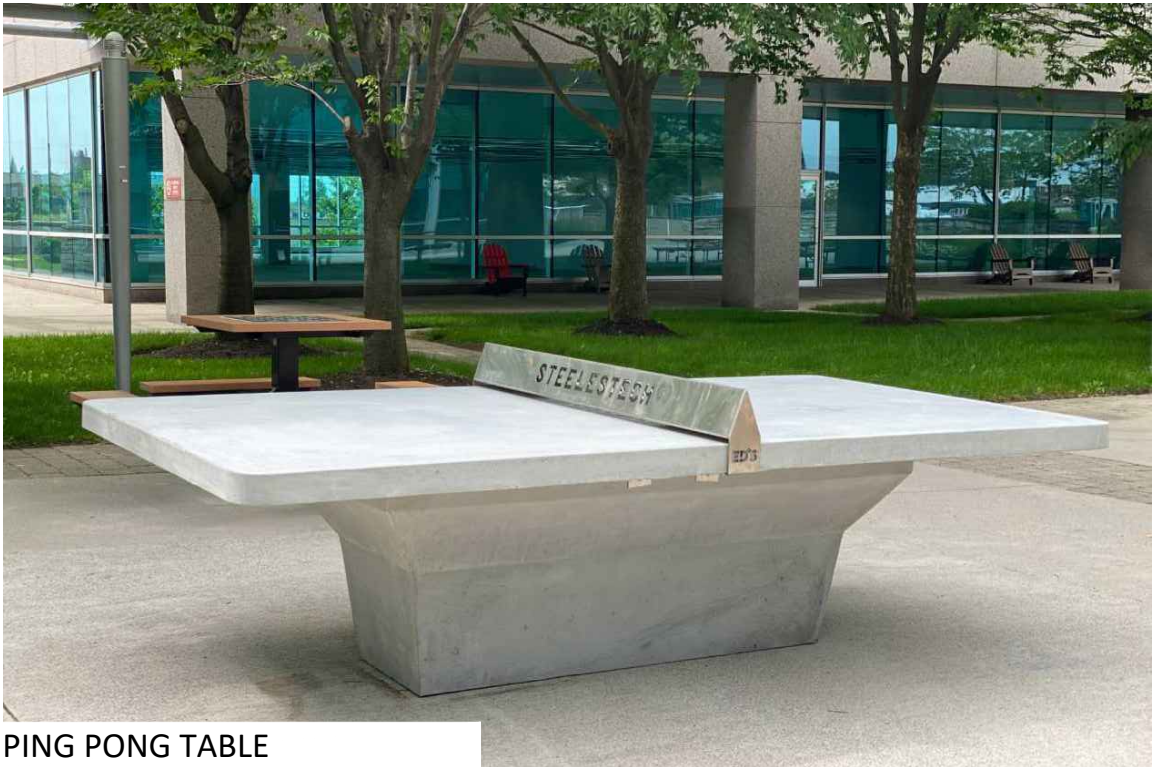


SWING BENCH + PICNIC HOUSE

ENTRANCE ARCHWAY WITH BENCH (NO SWINGS)

# PARKETTE - CONCEPT TWO



## KEY PLAN

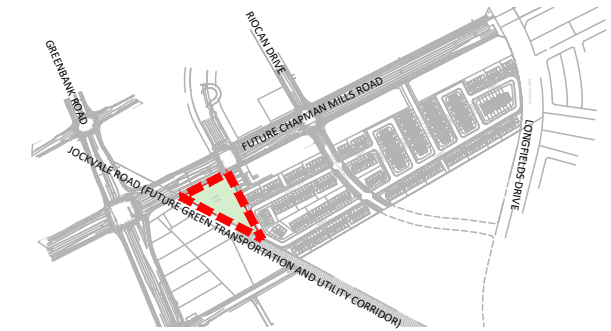


## LEGEND

|                  |                                          |
|------------------|------------------------------------------|
|                  | PROPERTY LINE                            |
| <b>FENCING</b>   |                                          |
|                  | POST AND RAIL FENCE                      |
| <b>PLANTING</b>  |                                          |
|                  | DECIDUOUS TREE                           |
|                  | CONIFEROUS TREE                          |
|                  | SOD                                      |
| <b>SURFACING</b> |                                          |
|                  | C.I.P. CONCRETE                          |
|                  | C.I.P. CONCRETE WITH SPORT COURT COATING |
|                  | CONCRETE SIDEWALK (ROW)                  |
|                  | ASPHALT PAVING                           |
|                  | ASPHALT MUP                              |
|                  | ENGINEERED WOOD FIBER                    |
| <b>AMENITIES</b> |                                          |
|                  | BENCH                                    |
|                  | TREKFIT AURA CLIMBER                     |
|                  | DYNAMO BIGGO SWING DUO                   |
|                  | MORELLI 'PICNIC HOUSE'                   |
|                  | MORELLI 'SWING BENCH'                    |
|                  | WASTE RECEPTACLE                         |

# CONCEPT TWO - PRECEDENT IMAGERY/AMENITIES



TREKFIT AURA CLIMBER

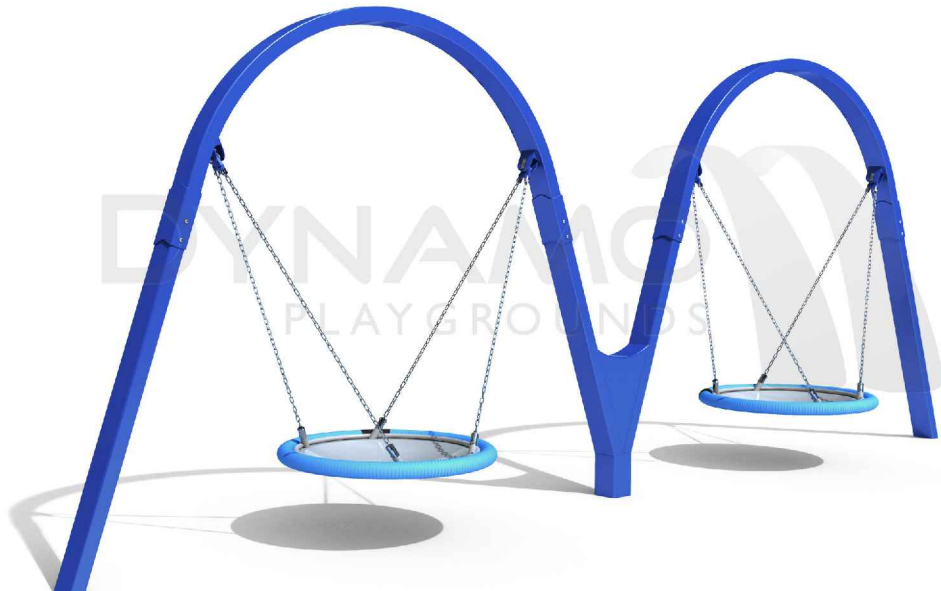

DYNAMO BIGGO SWING DUO



SWING BENCH + PICNIC HOUSE