

TREES SURVEYED BY NOVATECH (2025-08-07)

TREES SURVEYED BY NOVATECH (2025-08-28)

TREES IMPORTED FROM GIS DATA (TCR, 2025-09-23)

TREES TO BE SAVED

POTENTIAL TREE RETENTION

TREES TO BE REMOVED

CRITICAL ROOT ZONE

NOTE:

ALL OTHER TREES WITHIN BUILDING LOTS AND R.O.W TO BE REMOVED.

REFER TO ARCADIS TREE CONSERVATION REPORT FOR FURTHER INFORMATION ON TREE PRESERVATION

NORTH

KEY PLAN
N.T.S.

NOTE:

THE POSITION OF ALL POLE LINES, CONDUITS, WATERMANS, SEWERS AND OTHER UNDERGROUND AND OVERGROUND UTILITIES AND STRUCTURES IS NOT NECESSARILY SHOWN ON THE CONTRACT DRAWINGS. AND WHERE SHOWN, THE ACCURACY OF THE POSITION OF SUCH UTILITIES AND STRUCTURES IS NOT GUARANTEED. BEFORE STARTING WORK, DETERMINE THE EXACT LOCATION OF ALL SUCH UTILITIES AND STRUCTURES AND ASSUME ALL LIABILITY FOR DAMAGE TO THEM.

No.	REVISION	DATE	BY
2.	REVISED TREE PROTECTION PLAN	NOV 06/2025	AM
1.	TREE PROTECTION PLAN	OCT 08/2025	AM

SCALE

1:500

1:500

0 5 10 15 20

DESIGN

ARM

CHECKED

GJM

DRAWN

AM

CHECKED

ARM

APPROVED

GJM

FOR REVIEW ONLY

NOVATECH

Engineers, Planners & Landscape Architects
Suite 200, 240 Michael Cowpland Drive
Ottawa, Ontario, Canada K2M 1P6

Telephone (613) 254-9643
Facsimile (613) 254-5867
Website www.novatech-eng.com

LOCATION

CITY OF OTTAWA
2510 ST. LAURENT BOULEVARD

DRAWING NAME

TREE PROTECTION PLAN
(SOUTH)

PROJECT NO.

122040

REV

REV # 2

DRAWING NO.

122140-TPP1

M:\2025\122040\CAD\Civil\Figures\TCR\122040A-Tree protection plan.dwg, TTP1, Nov 06, 2025, 8:34am, amurayulu

PLANET.DWG - 84mmx60mm

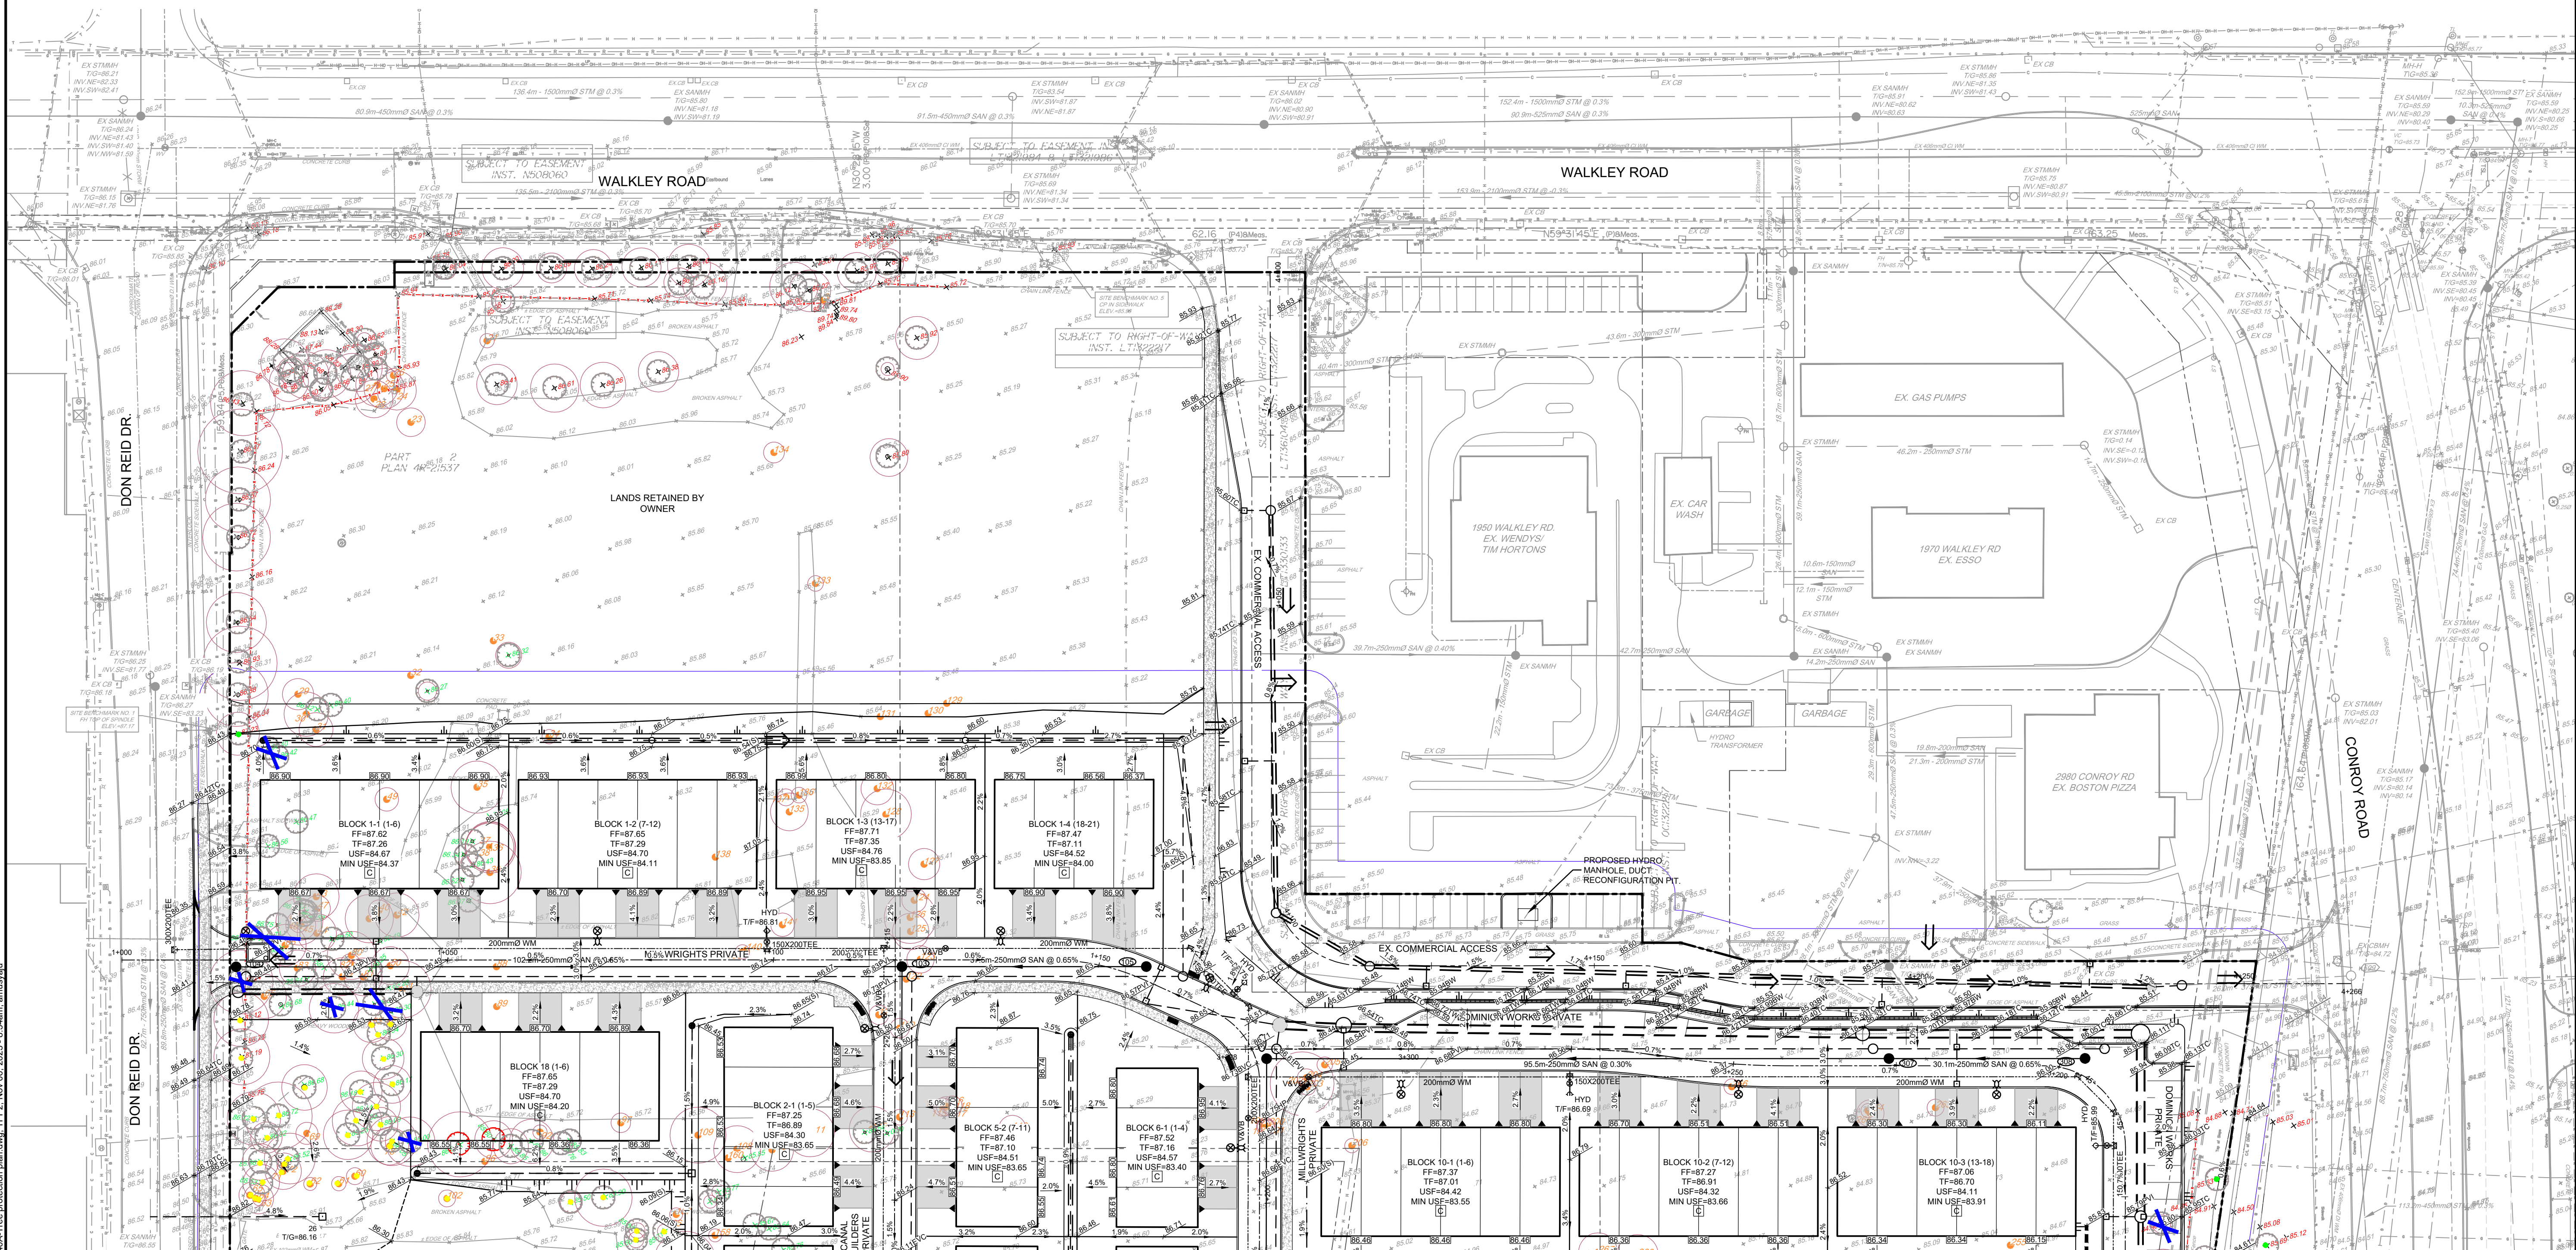
LEGEND

- TREES SURVEYED BY NOVATECH (2025-08-07)
- TREES SURVEYED BY NOVATECH (2025-08-28)
- TREES IMPORTED FROM GIS DATA (TCR, 2025-09-23)
- TREES TO BE SAVED
- POTENTIAL TREE RETENTION
- TREES TO BE REMOVED
- CRITICAL ROOT ZONE

NOTE:

- ALL OTHER TREES WITHIN BUILDING LOTS AND R.O.W. TO BE REMOVED.
- REFER TO ARCADIS TREE CONSERVATION REPORT FOR FURTHER INFORMATION ON TREE PRESERVATION

NORTH

KEY PLAN
N.T.S.

NOTE:

THE POSITION OF ALL POLE LINES, CONDUITS, WATERMANS, SEWERS AND OTHER UNDERGROUND AND OVERGROUND UTILITIES AND STRUCTURES IS NOT NECESSARILY SHOWN ON THE CONTRACT DRAWINGS, AND WHERE SHOWN, THE ACCURACY OF THE POSITION OF SUCH UTILITIES AND STRUCTURES IS NOT GUARANTEED. BEFORE STARTING WORK, DETERMINE THE EXACT LOCATION OF ALL SUCH UTILITIES AND STRUCTURES AND ASSUME ALL LIABILITY FOR DAMAGE TO THEM.

SCALE

1:500

1:500
0 5 10 15 20

FOR REVIEW ONLY

ARM

CHECKED

GJM

DRAWN

AM

CHECKED

ARM

APPROVED

GJM

NOVATECH

Engineers, Planners & Landscape Architects
Suite 200, 240 Michael Cowpland Drive
Ottawa, Ontario, Canada K2M 1P6

Telephone (613) 254-9643
Facsimile (613) 254-5867
Website www.novatech-eng.com

LOCATION
CITY OF OTTAWA
2510 ST. LAURENT BOULEVARD

DRAWING NAME
TREE PROTECTION PLAN
(NORTH)

PROJECT No.
122040

REV
REV # 2

DRAWING No.
122140-TTP2