
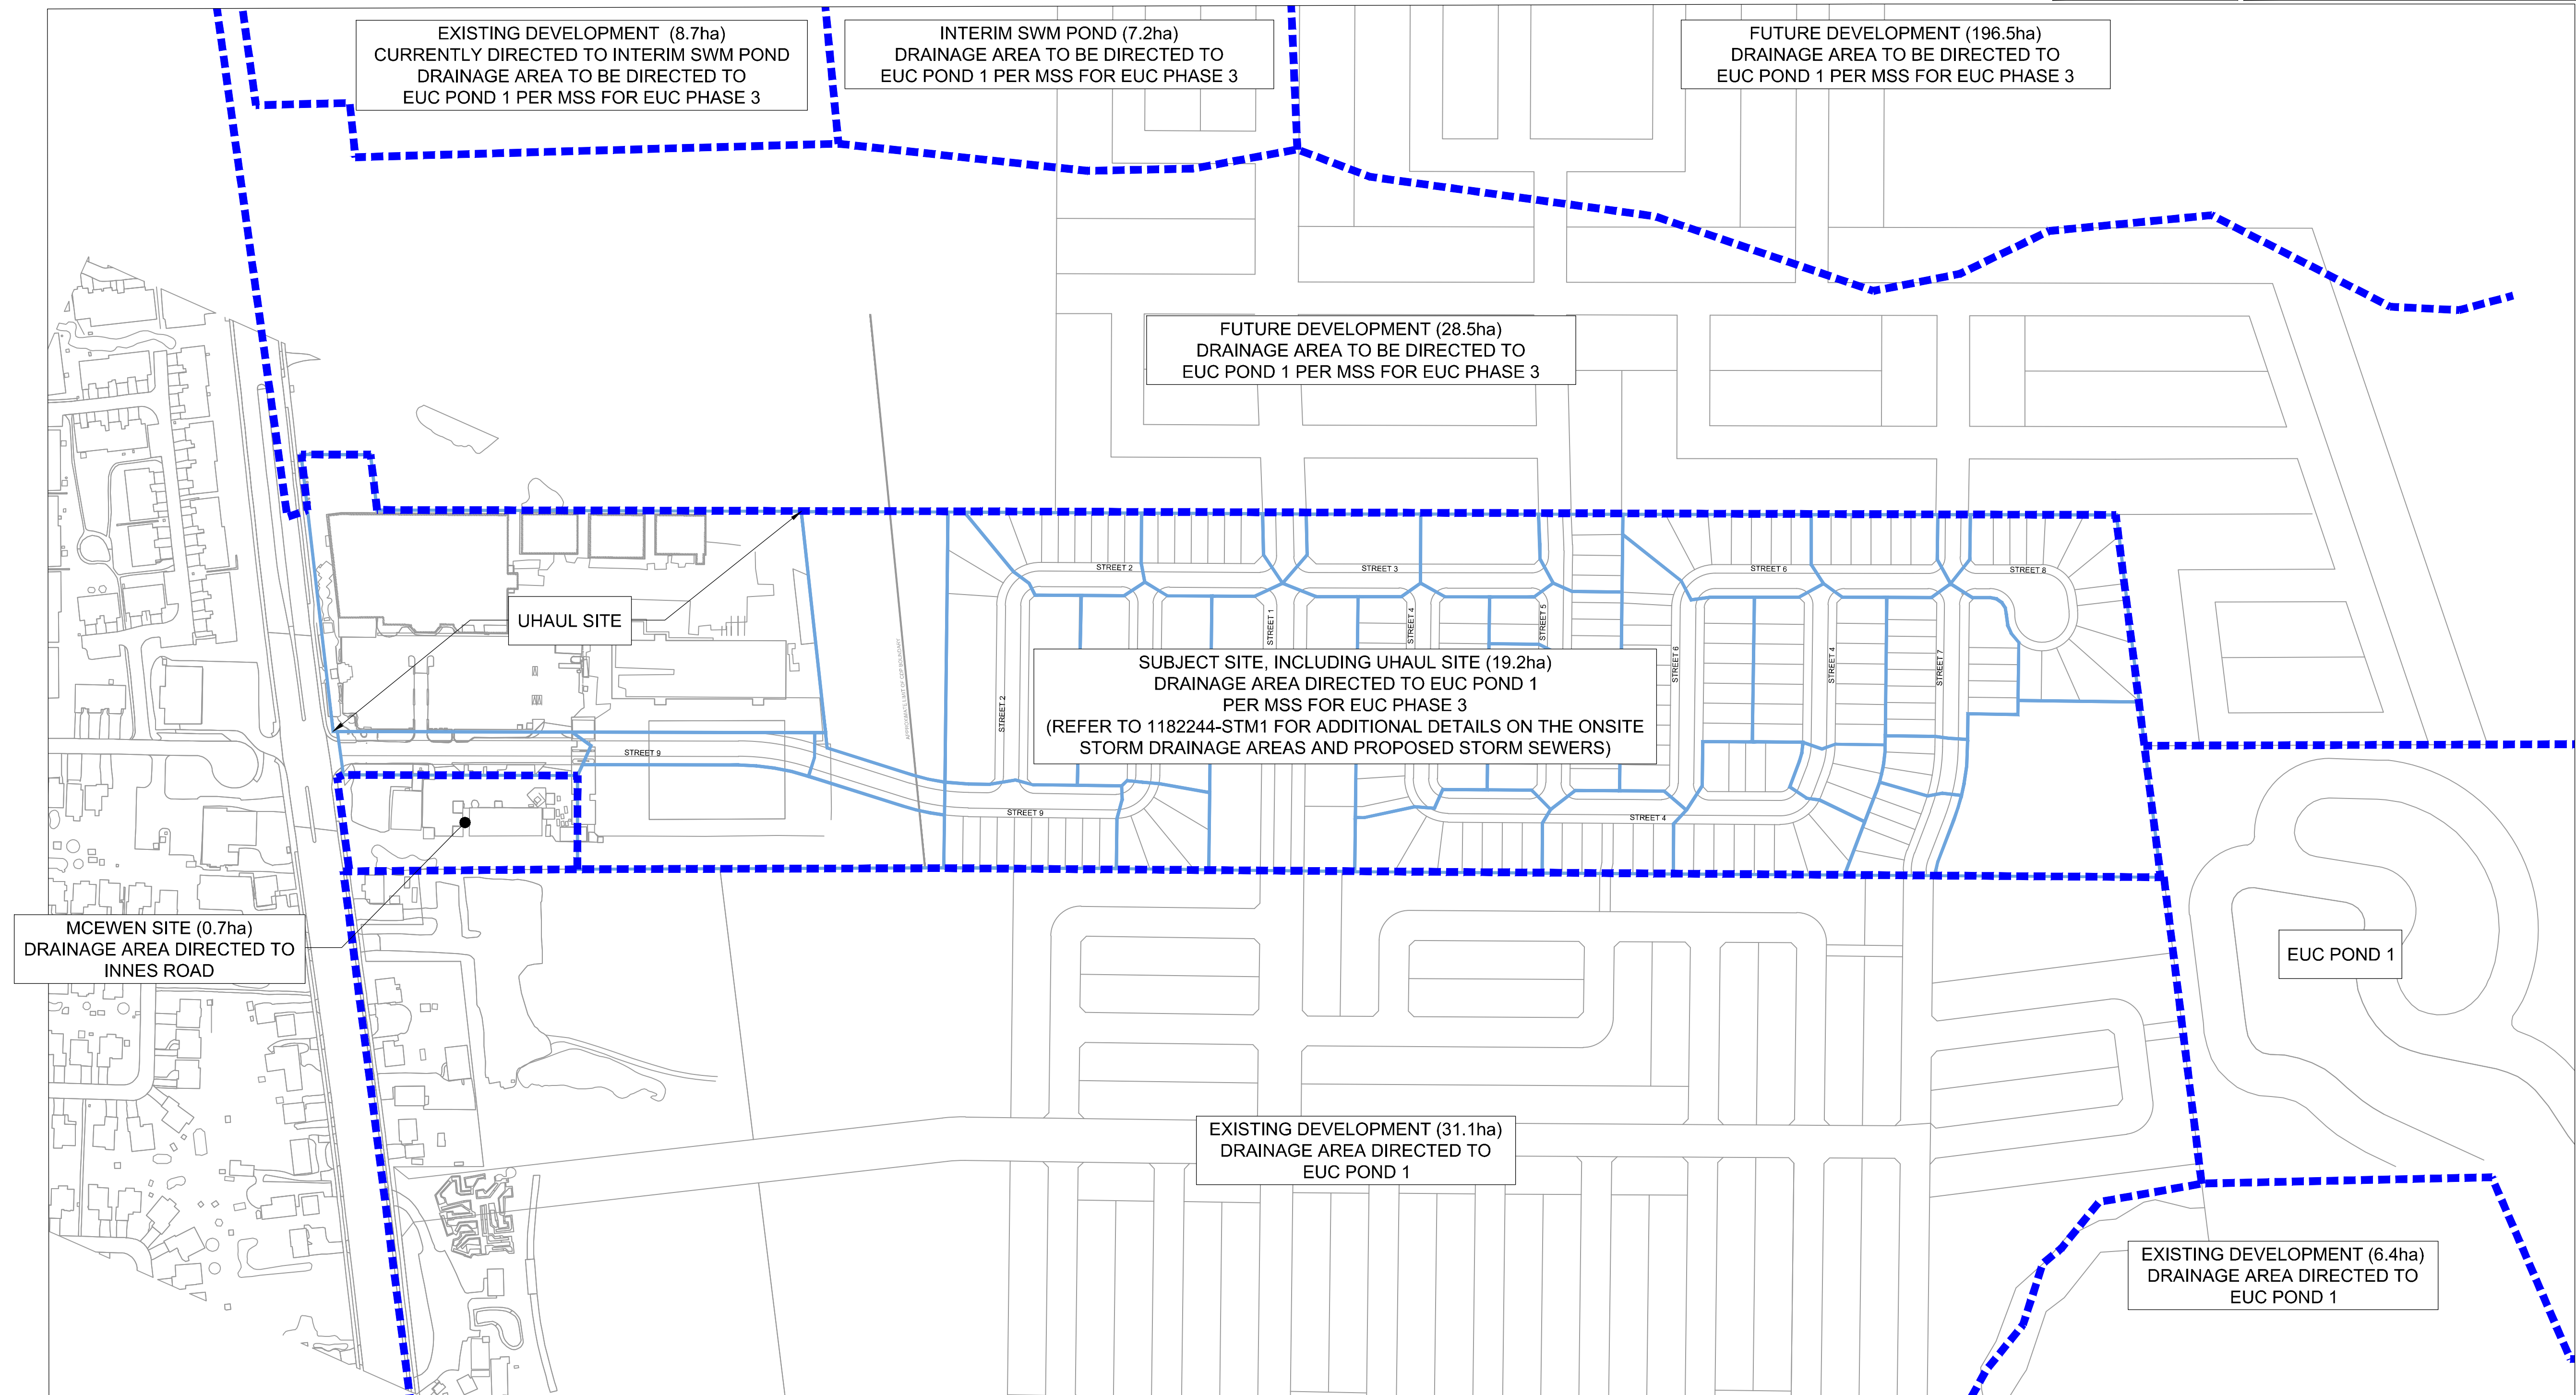


 DRAINAGE AREA BOUNDARY  
 EXTERNAL DRAINAGE AREA BOUNDARY

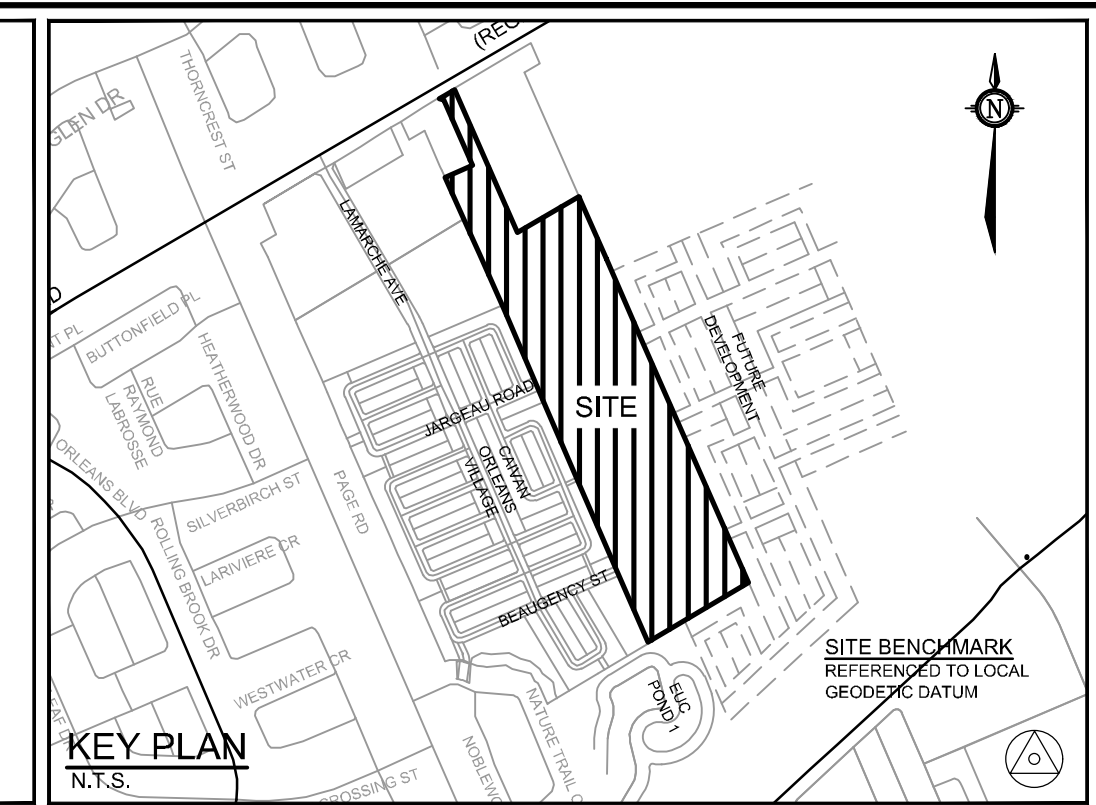


# PRELIMINARY

1.	REVISED AND REISSUED FOR DRAFT PLAN APPROVAL	APR 3/20	BH
No.	REVISION	DATE	B

1:2000

DESIGN	DJO
CHECKED	BCS
DRAWN	DJO
CHECKED	BCS
APPROVED	BHB





**NOVATECH**  
Engineers, Planners & Landscape Architects  
Suite 200, 240 Michael Cowpland Drive  
Ottawa, Ontario, Canada K2M 1P6

Telephone (613) 254-9643  
Facsimile (613) 254-5867  
Website [www.novatech-eng.com](http://www.novatech-eng.com)

DRAWING NAME  
EXTERNAL STORM  
DRAINAGE AREA PLAN

118224-STM2