



LEGEND

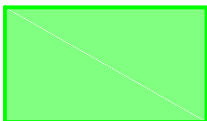

PROPOSED SEDIMENT
MANAGEMENT AREA

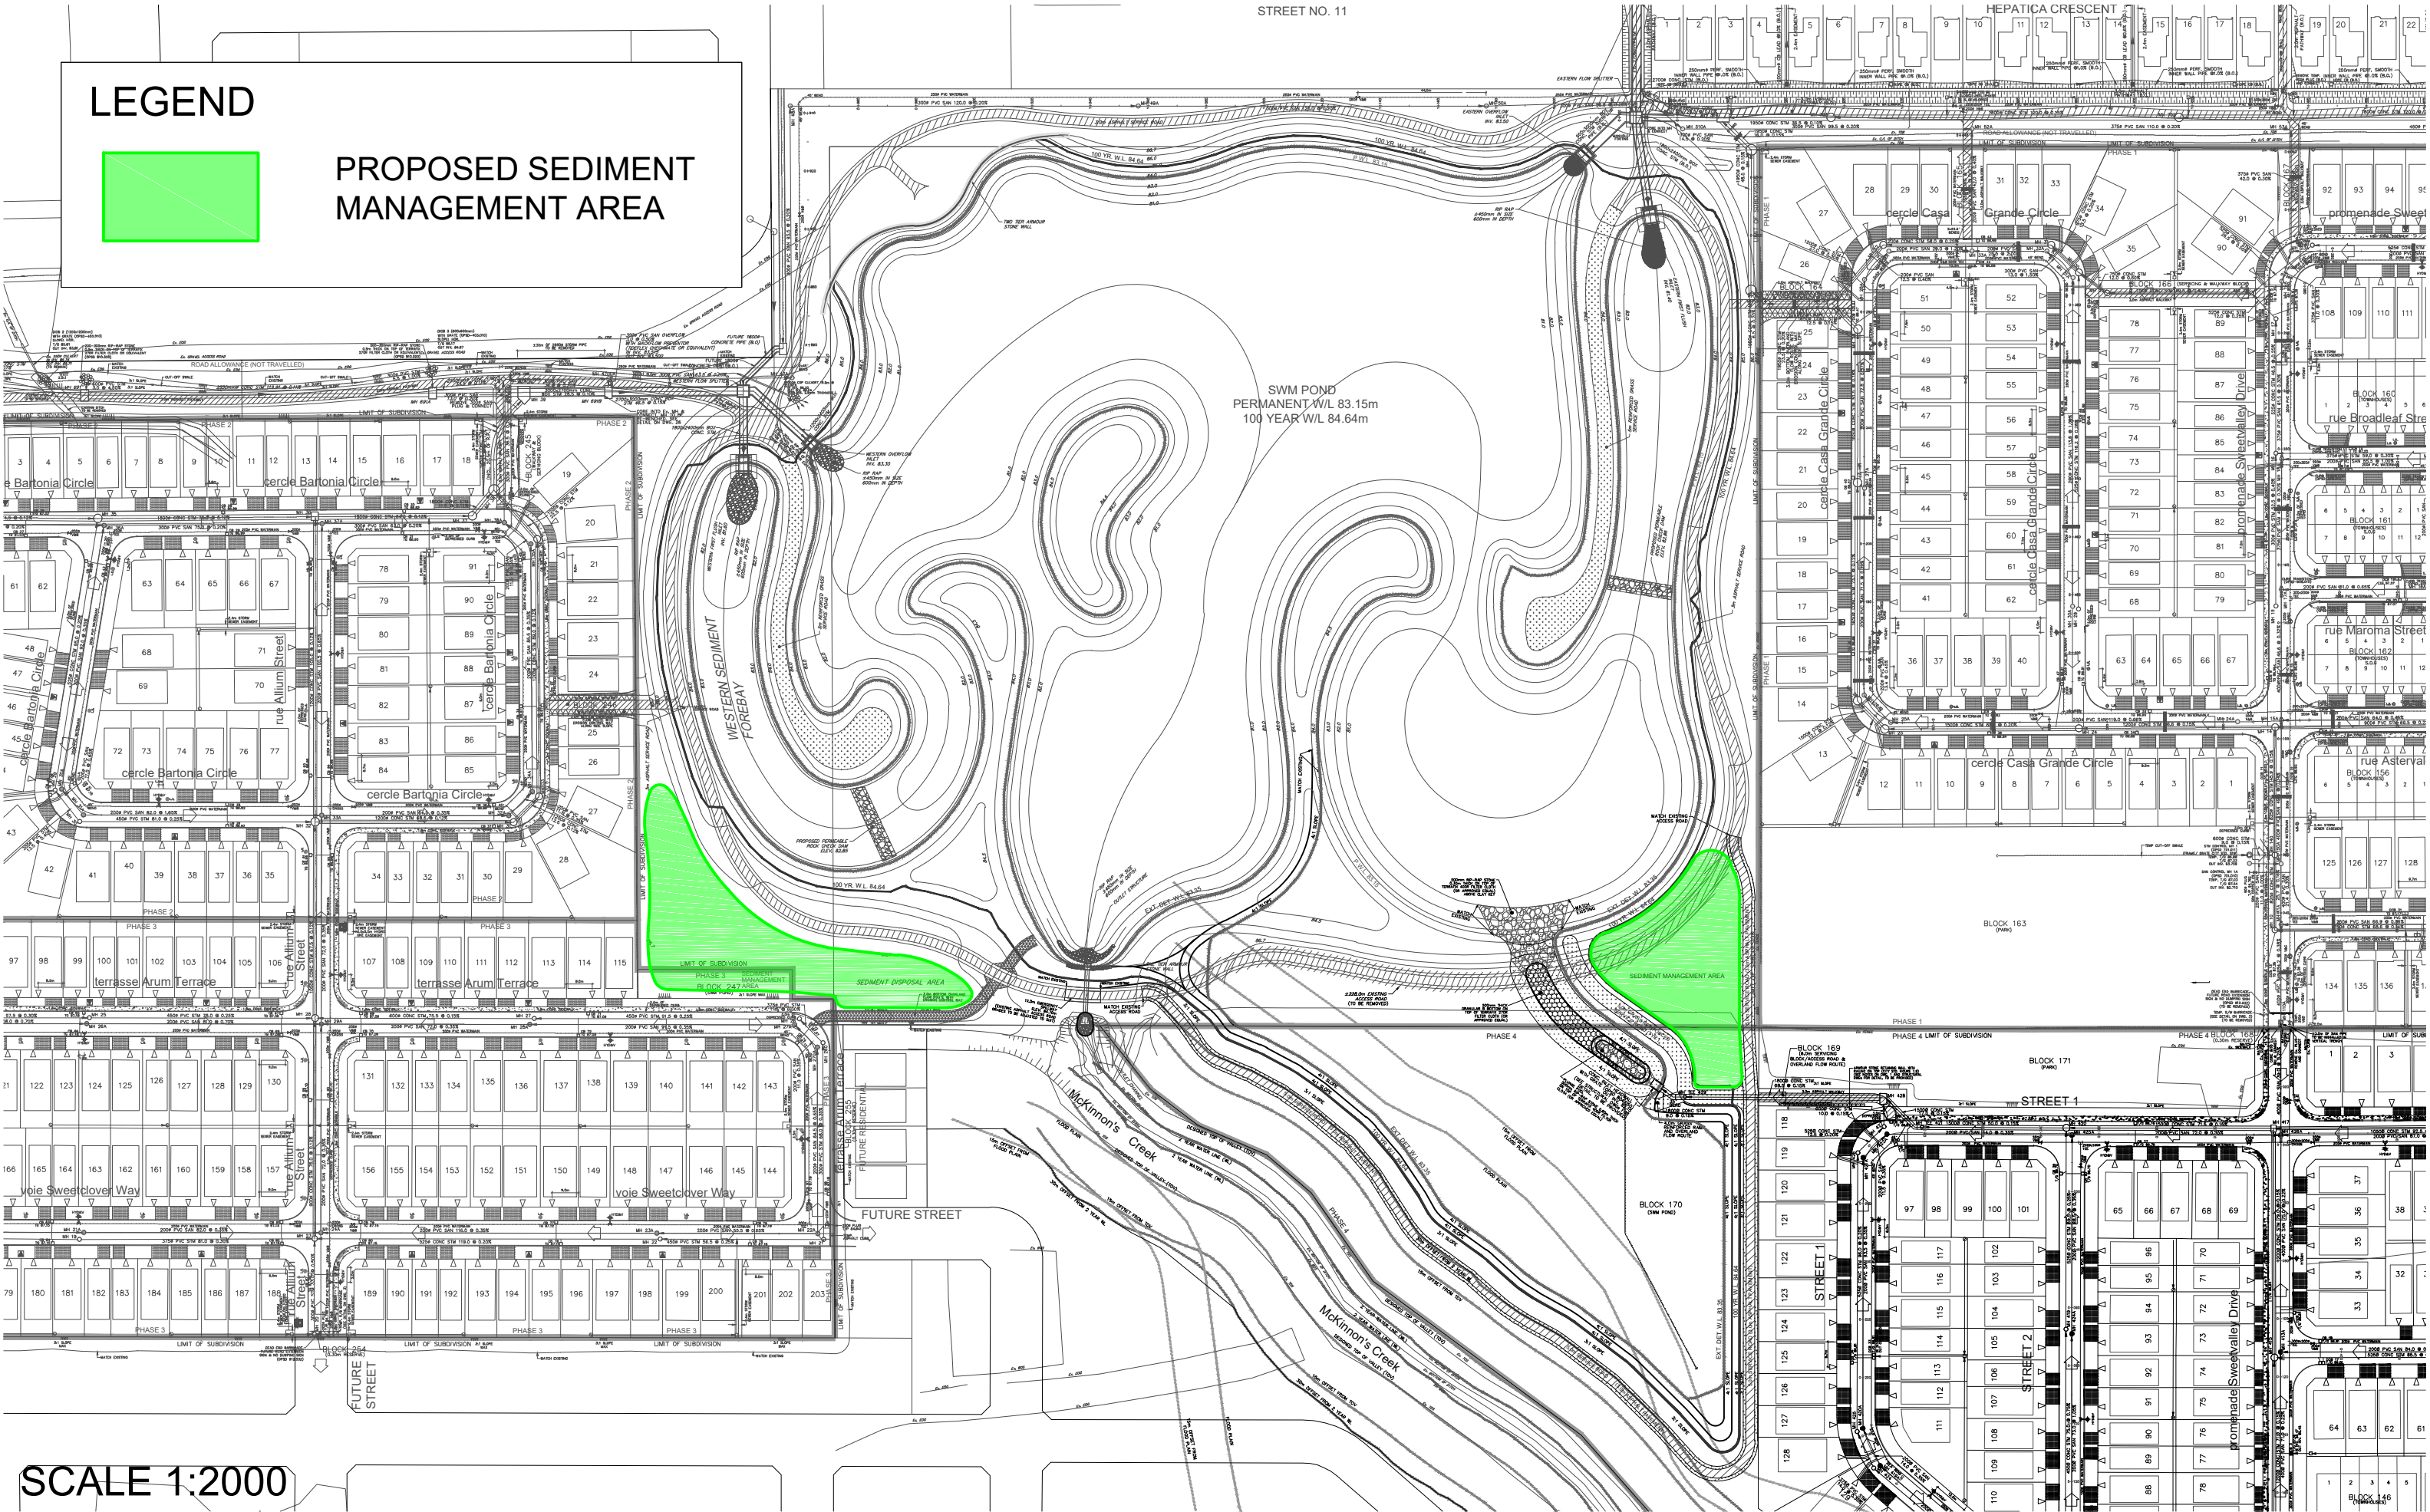

SCALE 1:2000