



LEGEND

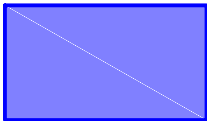

EXISTING SEDIMENT
MANAGEMENT
AREA

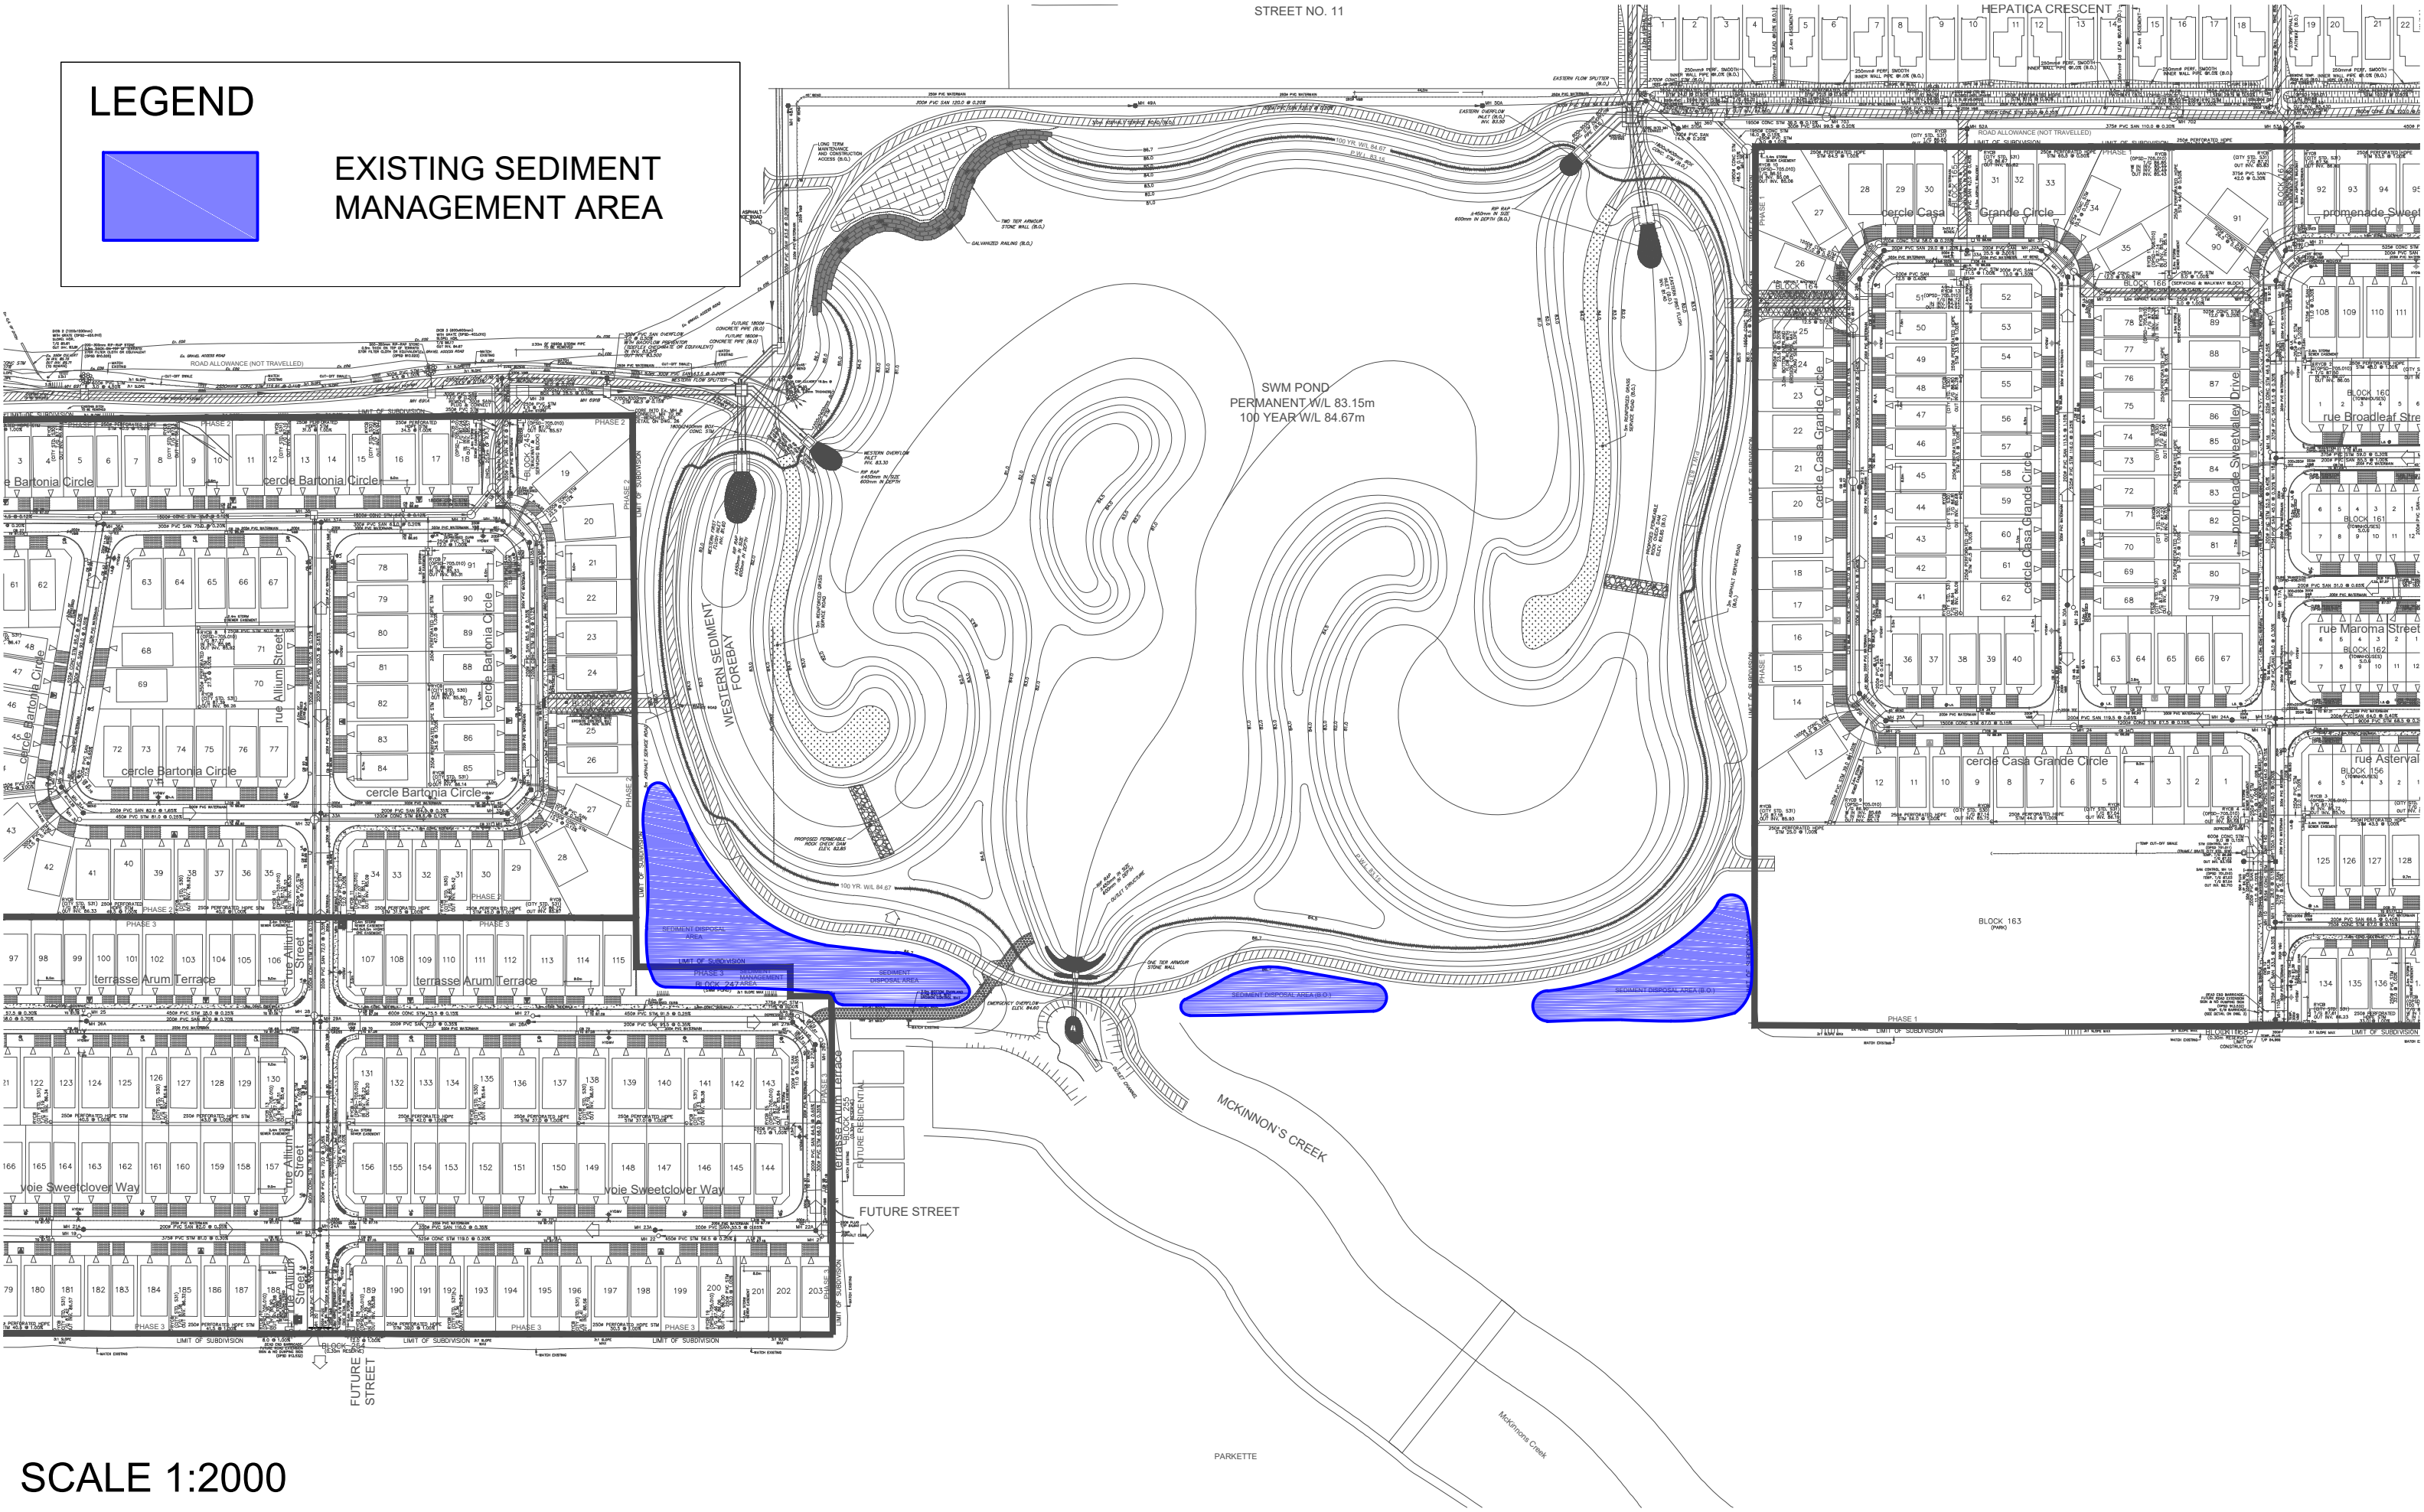

SWM POND
PERMANENT W/L 83.15m
100 YEAR W/L 84.67m

SEDIMENT DISPOSAL AREA

SEDIMENT DISPOSAL AREA (B.O.)

SEDIMENT DISPOSAL AREA (B.O.)

SCALE 1:2000