



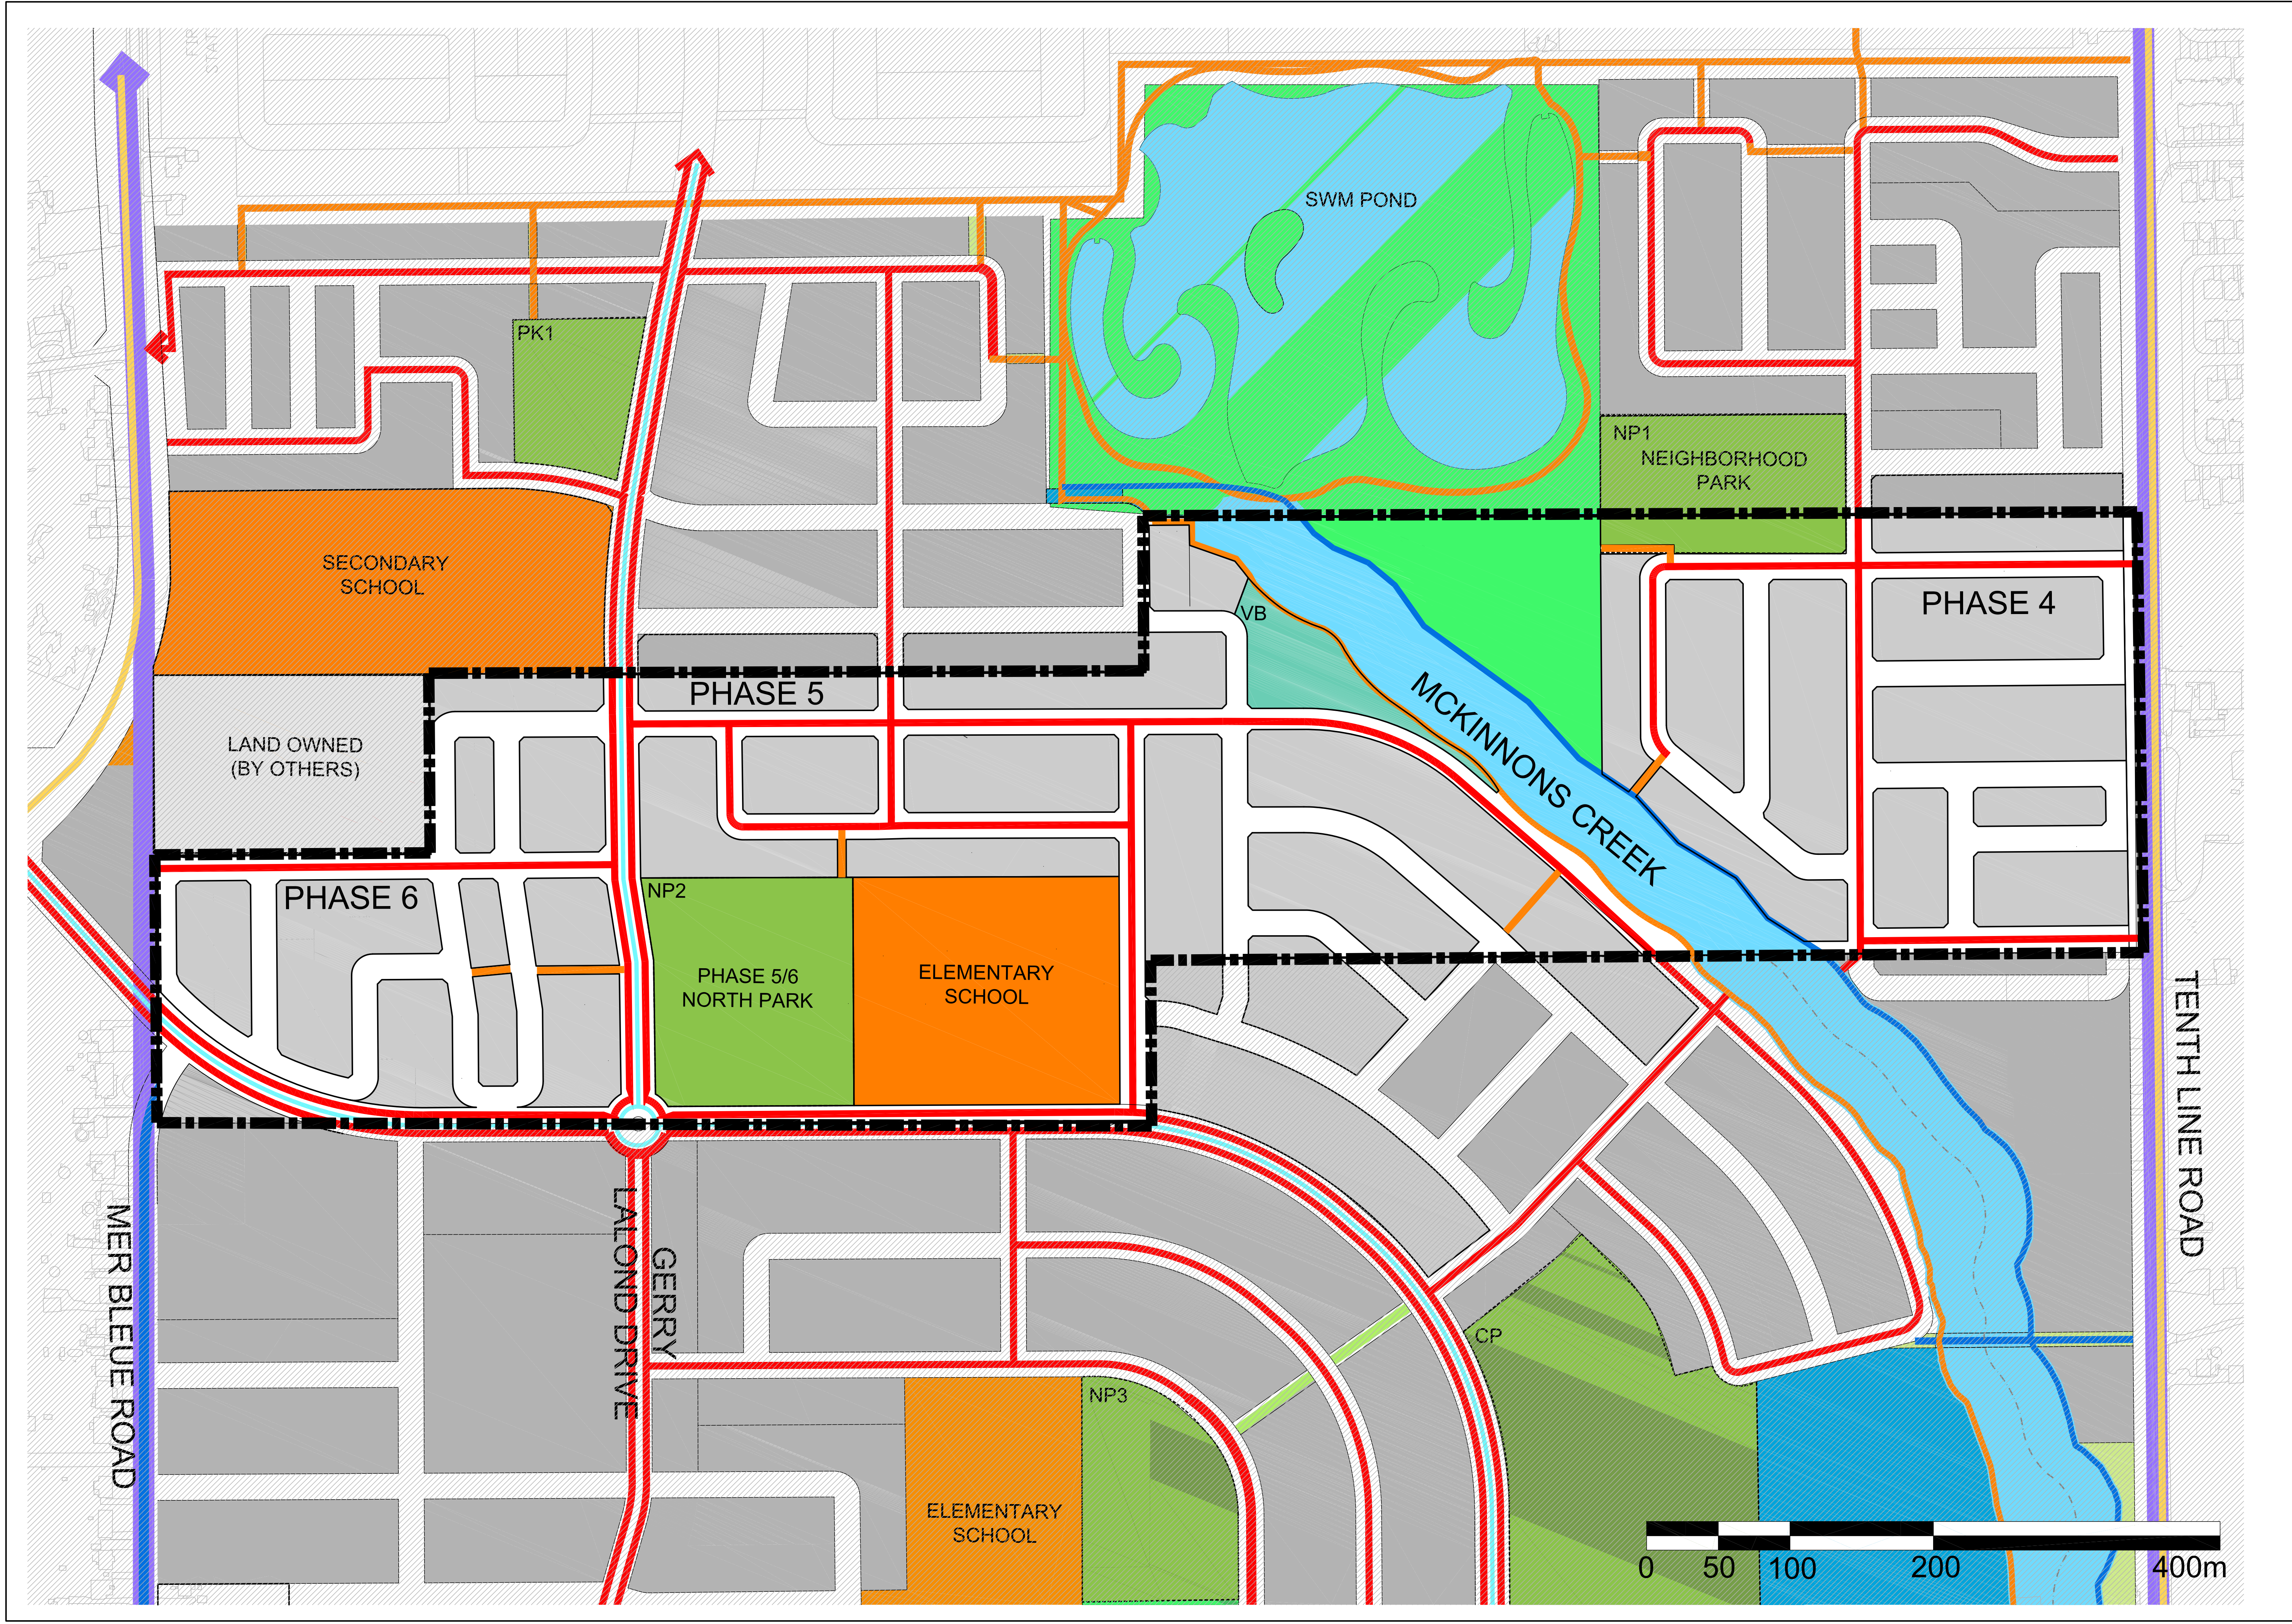


Contractor shall check all dimensions on the work and report any discrepancy to the Landscape Architect before proceeding. All drawings and specifications are the property of the Landscape Architect and must be returned at the completion of the work. This drawing is not to be used for construction until signed by the Landscape Architect.

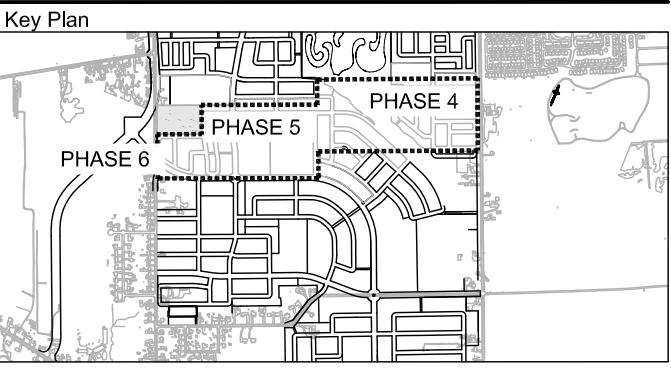

- LEGEND**
- LIMIT OF SUBDIVISION
 - CP COMMUNITY PARK
 - NP NEIGHBOURHOOD PARK
 - PK PARKETTE
 - VB VISTA BLOCK
 - OPEN GREEN SPACE
 - STORMWATER MANAGEMENT FACILITY
 - CREEK CORRIDOR
 - SCHOOL
 - DOUBLE SIDEWALK
 - SINGLE SIDEWALK
 - MULTI-USE PATHWAY
 - PATHWAY CORRIDOR
 - CYCLE TRACK
 - PAVED SHOULDER
 - BIKE LANES AND CONCRETE SIDEWALK

No.	Description	Date
2	Draft Plan of Subdivision Submission	May 25/18
1	Draft Plan of Subdivision Submission	Sept 15/17

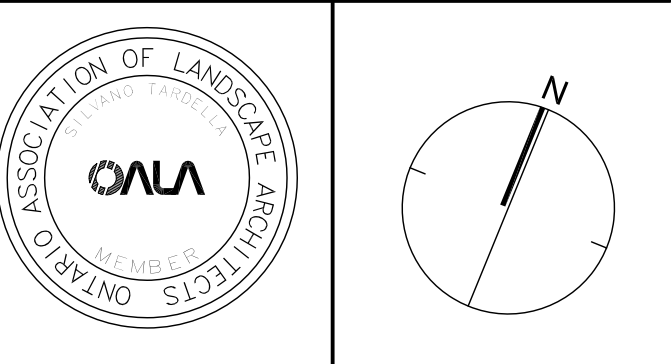

NAK
design strategies
100-250 BESSERER STREET, OTTAWA, ON K1N 6B3 CANADA
T 613.237.2345 F 613.237.4423 NAKDESIGNSTRATEGIES.COM

Project
SUMMERSIDE WEST
PHASE 4-5

Ottawa, ON
Title
PEDESTRIAN CIRCULATION AND CONNECTION PLAN

Date	September, 2017	Sheet
Scale	1:2000	
Drawn	LW	
Checked	ACS	
Job No.	17-188	