



120 Iber Road, Unit 203
 Siltville, Ontario, K2S 1E9
 Tel. (613) 836-0856
 Fax. (613) 836-7183
 www.DSEL.ca

VILLAGE OF RICHMOND

CONSTRAINTS PLAN

CITY OF OTTAWA

LEGEND

- STUDY LIMIT
- REGULATORY FLOOD LINE
- MEANDER BELT (PER PARISH GEOMORPHIC)
- EXISTING DITCH
- EXISTING HEDGE
- EXTERNAL OVERLAND FLOW DIRECTION
- FLOOD LINE ELEVATION
- FLOOD LINE SECTION
- EXISTING ELEVATION
- CONTROL
- DIRECT FISH HABITAT (PER KILGOUR & ASSOC.)
- INDIRECT FISH HABITAT (PER KILGOUR & ASSOC.)


PROJECT No.: 07-303

DATE: 2010-03-10

DRAWN BY: KM / ADF

SCALE: 1:10,000

DRAWING: 2

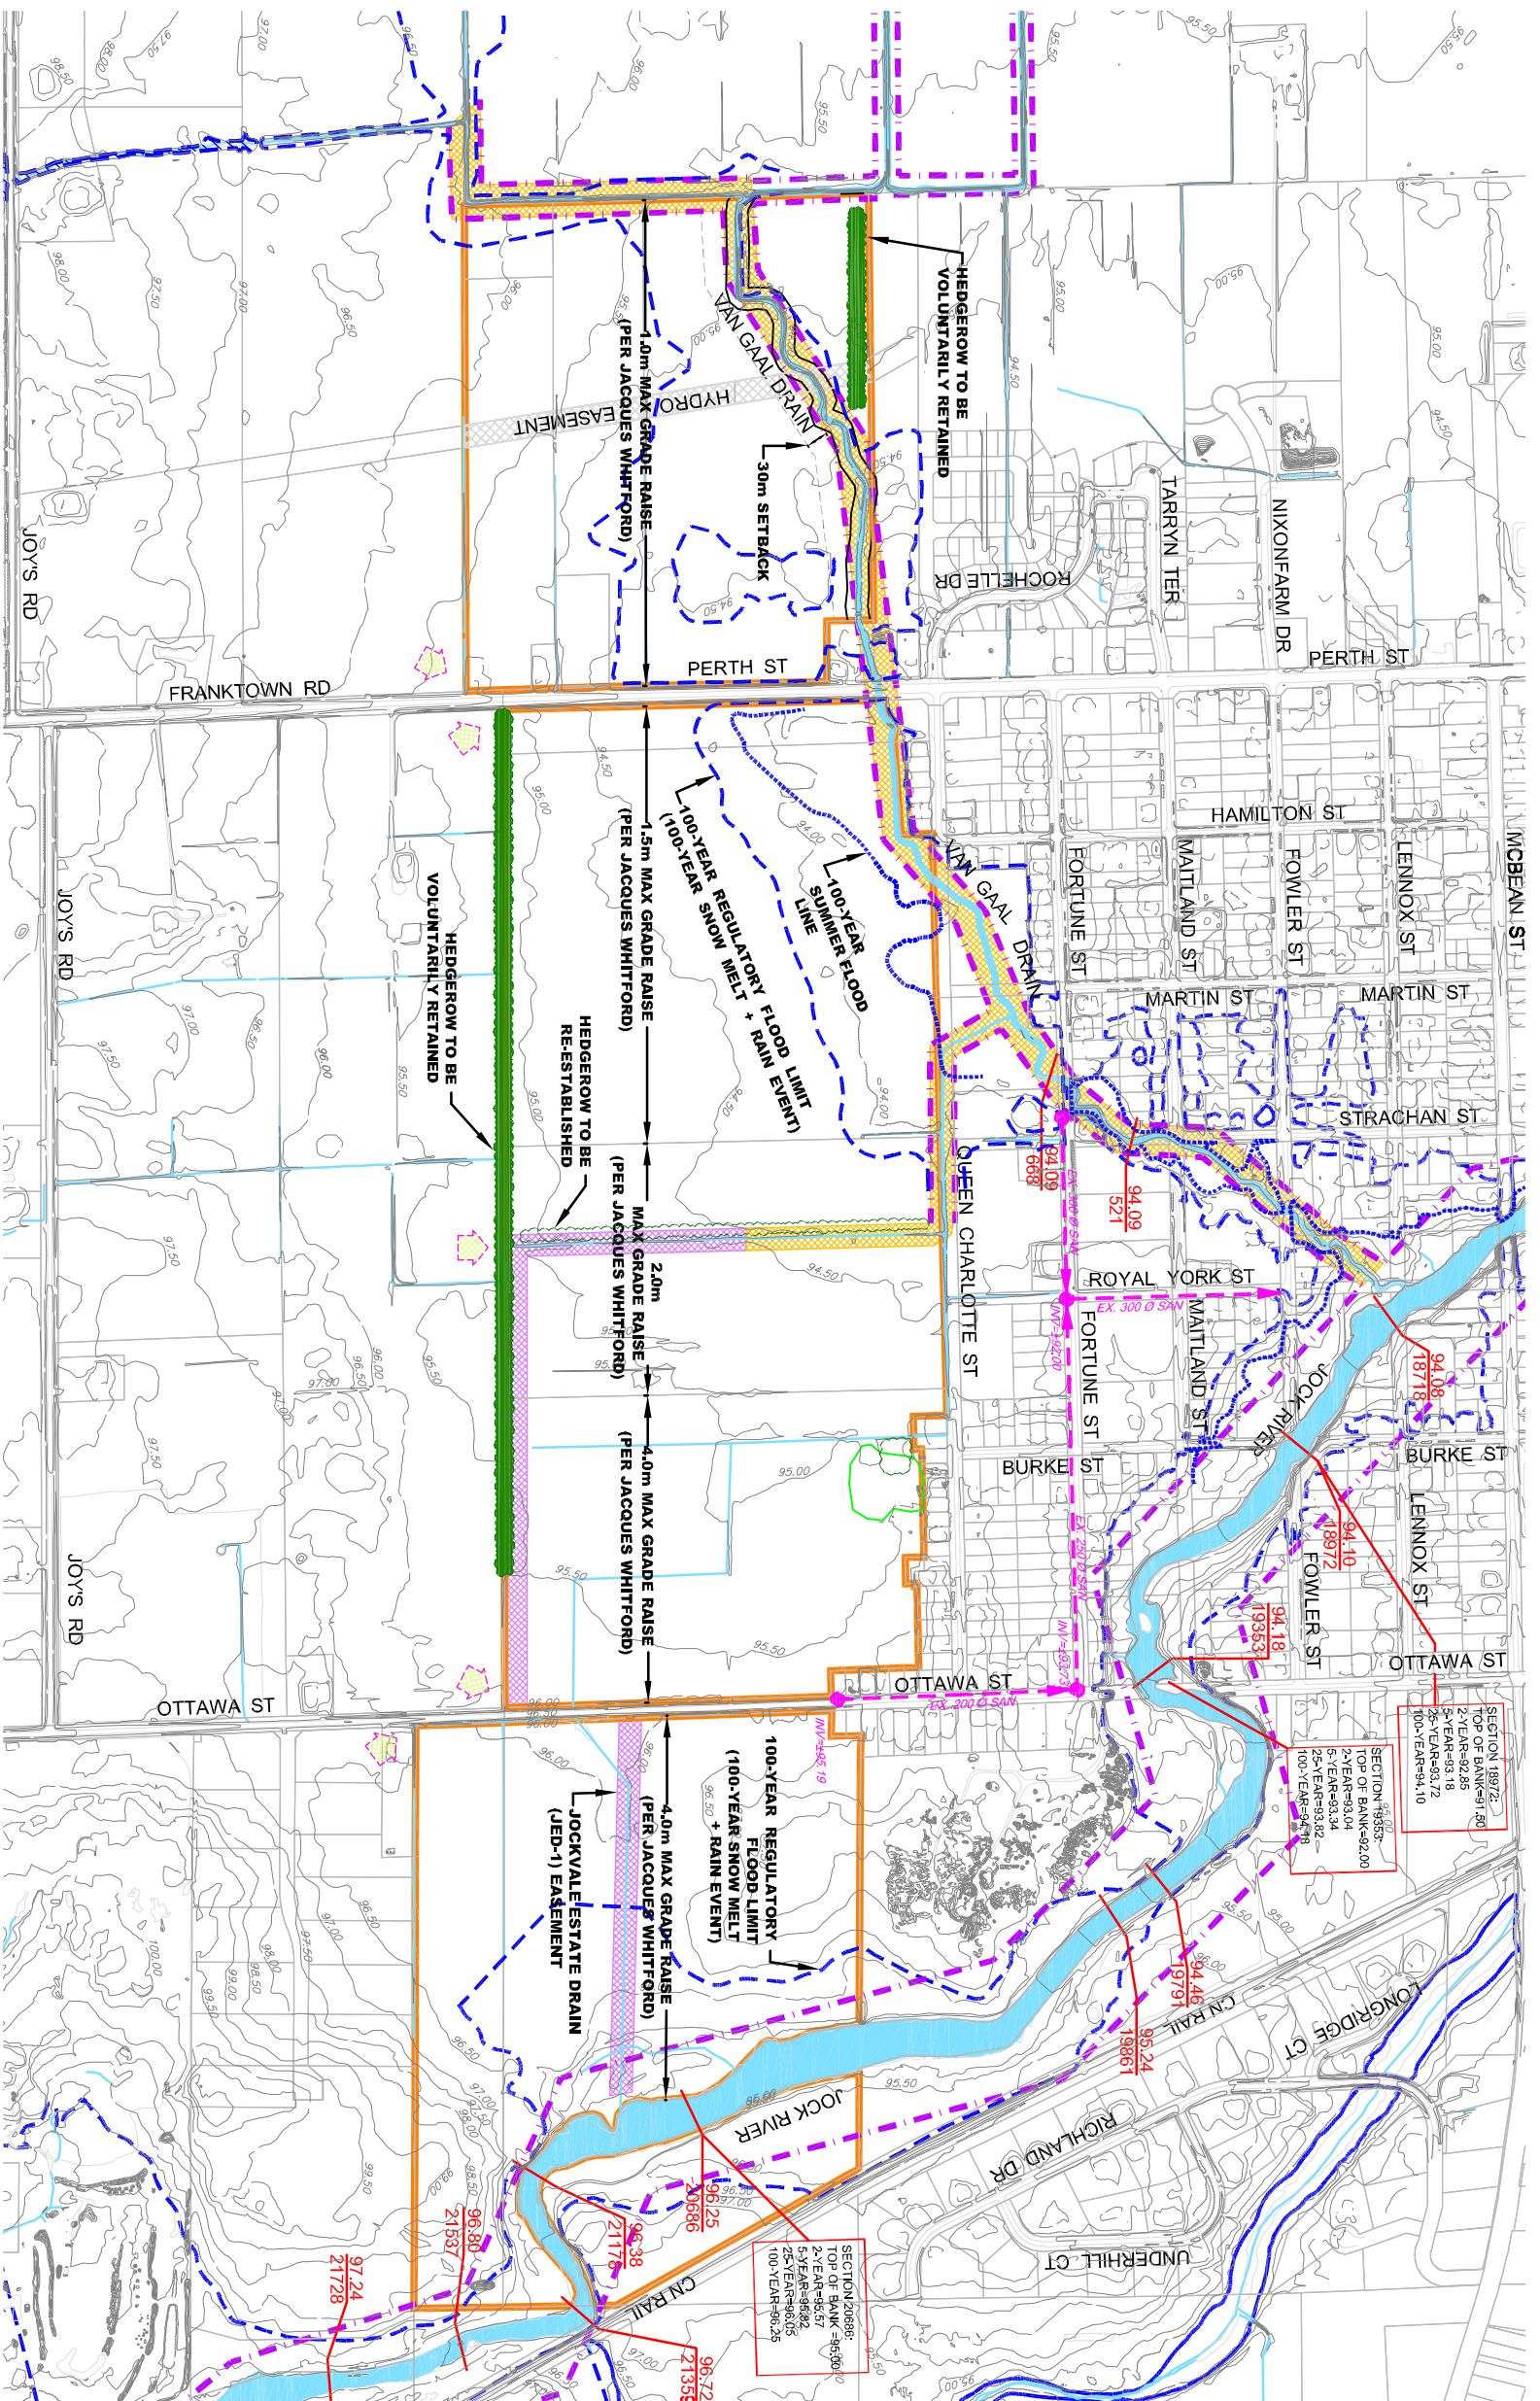

SECTION 18972	TOP OF BANK=91.00
2-YEAR=92.85	
5-YEAR=93.18	
25-YEAR=93.72	
100-YEAR=94.10	

SECTION 19353	TOP OF BANK=92.00
2-YEAR=93.04	
5-YEAR=93.34	
25-YEAR=93.82	
100-YEAR=94.78	

SECTION 20698	TOP OF BANK =96.90
2-YEAR=98.02	
5-YEAR=98.05	
25-YEAR=98.25	
100-YEAR=90.25	

