


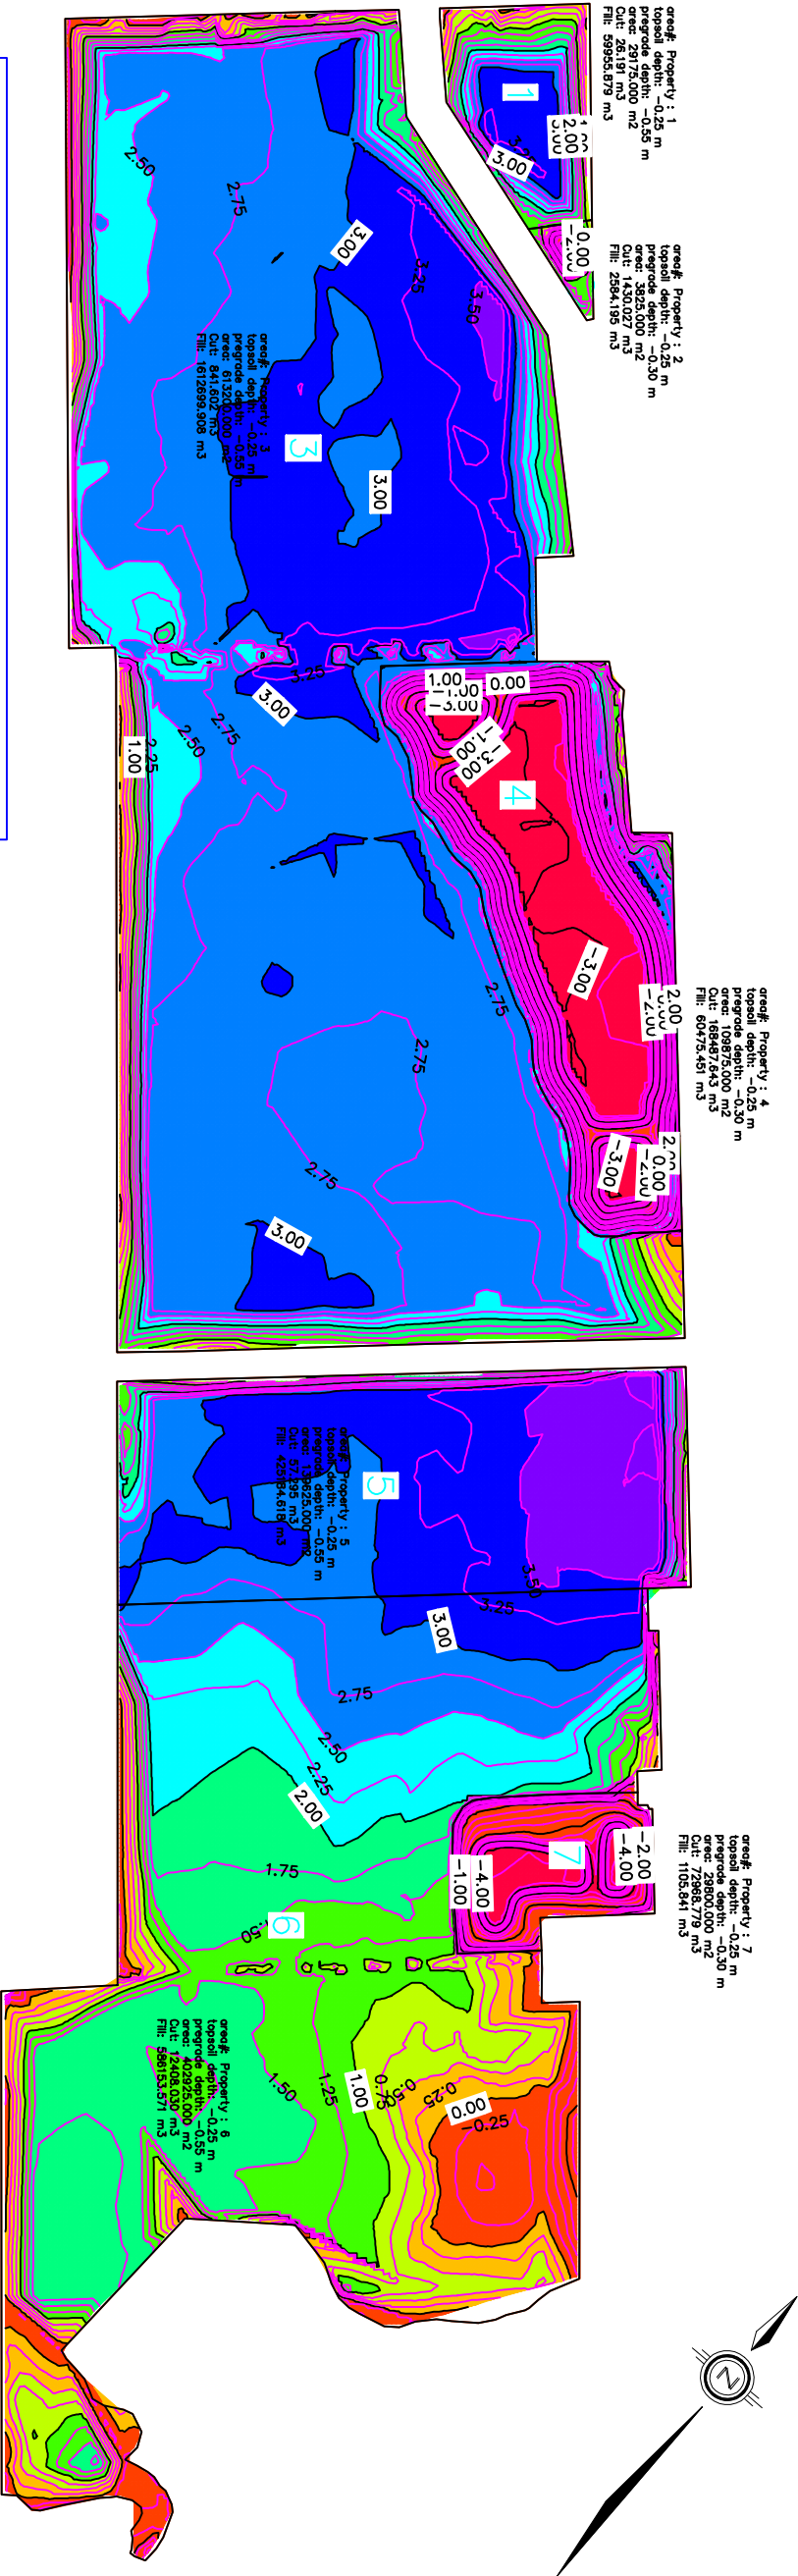

Elevations Table			
Number	Minimum Elevation	Maximum Elevation	Area
1	-5.00	-2.50	58658.12
2	-2.50	0.00	229081.76
3	0.00	0.50	79822.16
4	0.50	1.00	98623.53
5	1.00	1.50	145159.10
6	1.50	2.00	153502.14
7	2.00	2.50	120272.53
8	2.50	3.00	446145.90
9	3.00	3.50	213888.34
10	3.50	4.00	31196.42

Area#	tot Area m2	topsoil m3	cut m3	fill m3	net m3	stripping depth	pregrade depth
Mar 31 2009 time: 13.77 Using grid size of 5.000							
Property : 1	29,175.00	7,293.75	26.19	59,955.88	-59,929.70	-0.25	-0.55
Property : 3	613,200.00	153,300.00	841.60	1,612,699.91	-1,611,858.30	-0.25	-0.55
Property : 5	139,625.00	34,906.25	57.30	425,184.62	-425,127.30	-0.25	-0.55
Property : 6	402,925.00	100,731.25	12,408.03	586,133.57	-573,745.50	-0.25	-0.55
Property : 2	3,825.00	956.25	1,430.03	2,584.20	-1,154.20	-0.25	-0.3
Property : 4	109,875.00	27,468.75	168,487.64	60,475.45	108,012.20	-0.25	-0.3
Property : 7	29,800.00	7,450.00	72,968.78	1,105.84	71,862.90	-0.25	-0.3
totals:	1,328,425.00	332,106.30	256,219.60	2,748,159.50	-2,491,939.90		

EARTHWORKS QUANTITIES ARE PRELIMINARY AND
FOR DISCUSSIONS ONLY



120 Iber Road, Unit 203
Suttonville, Ontario, K2S 1E9
Tel. (613) 836-0856
Fax. (613) 836-7183
www.DSEL.ca

VILLAGE OF RICHMOND
PRELIMINARY CUT-FILL
GRADING OPTION 3A
CITY OF OTTAWA

LEGEND

PROJECT No.: 07-303	
DATE:	2009-09-23
DRAWN BY:	ADF
SCALE:	1:7,500
DRAWING:	10