


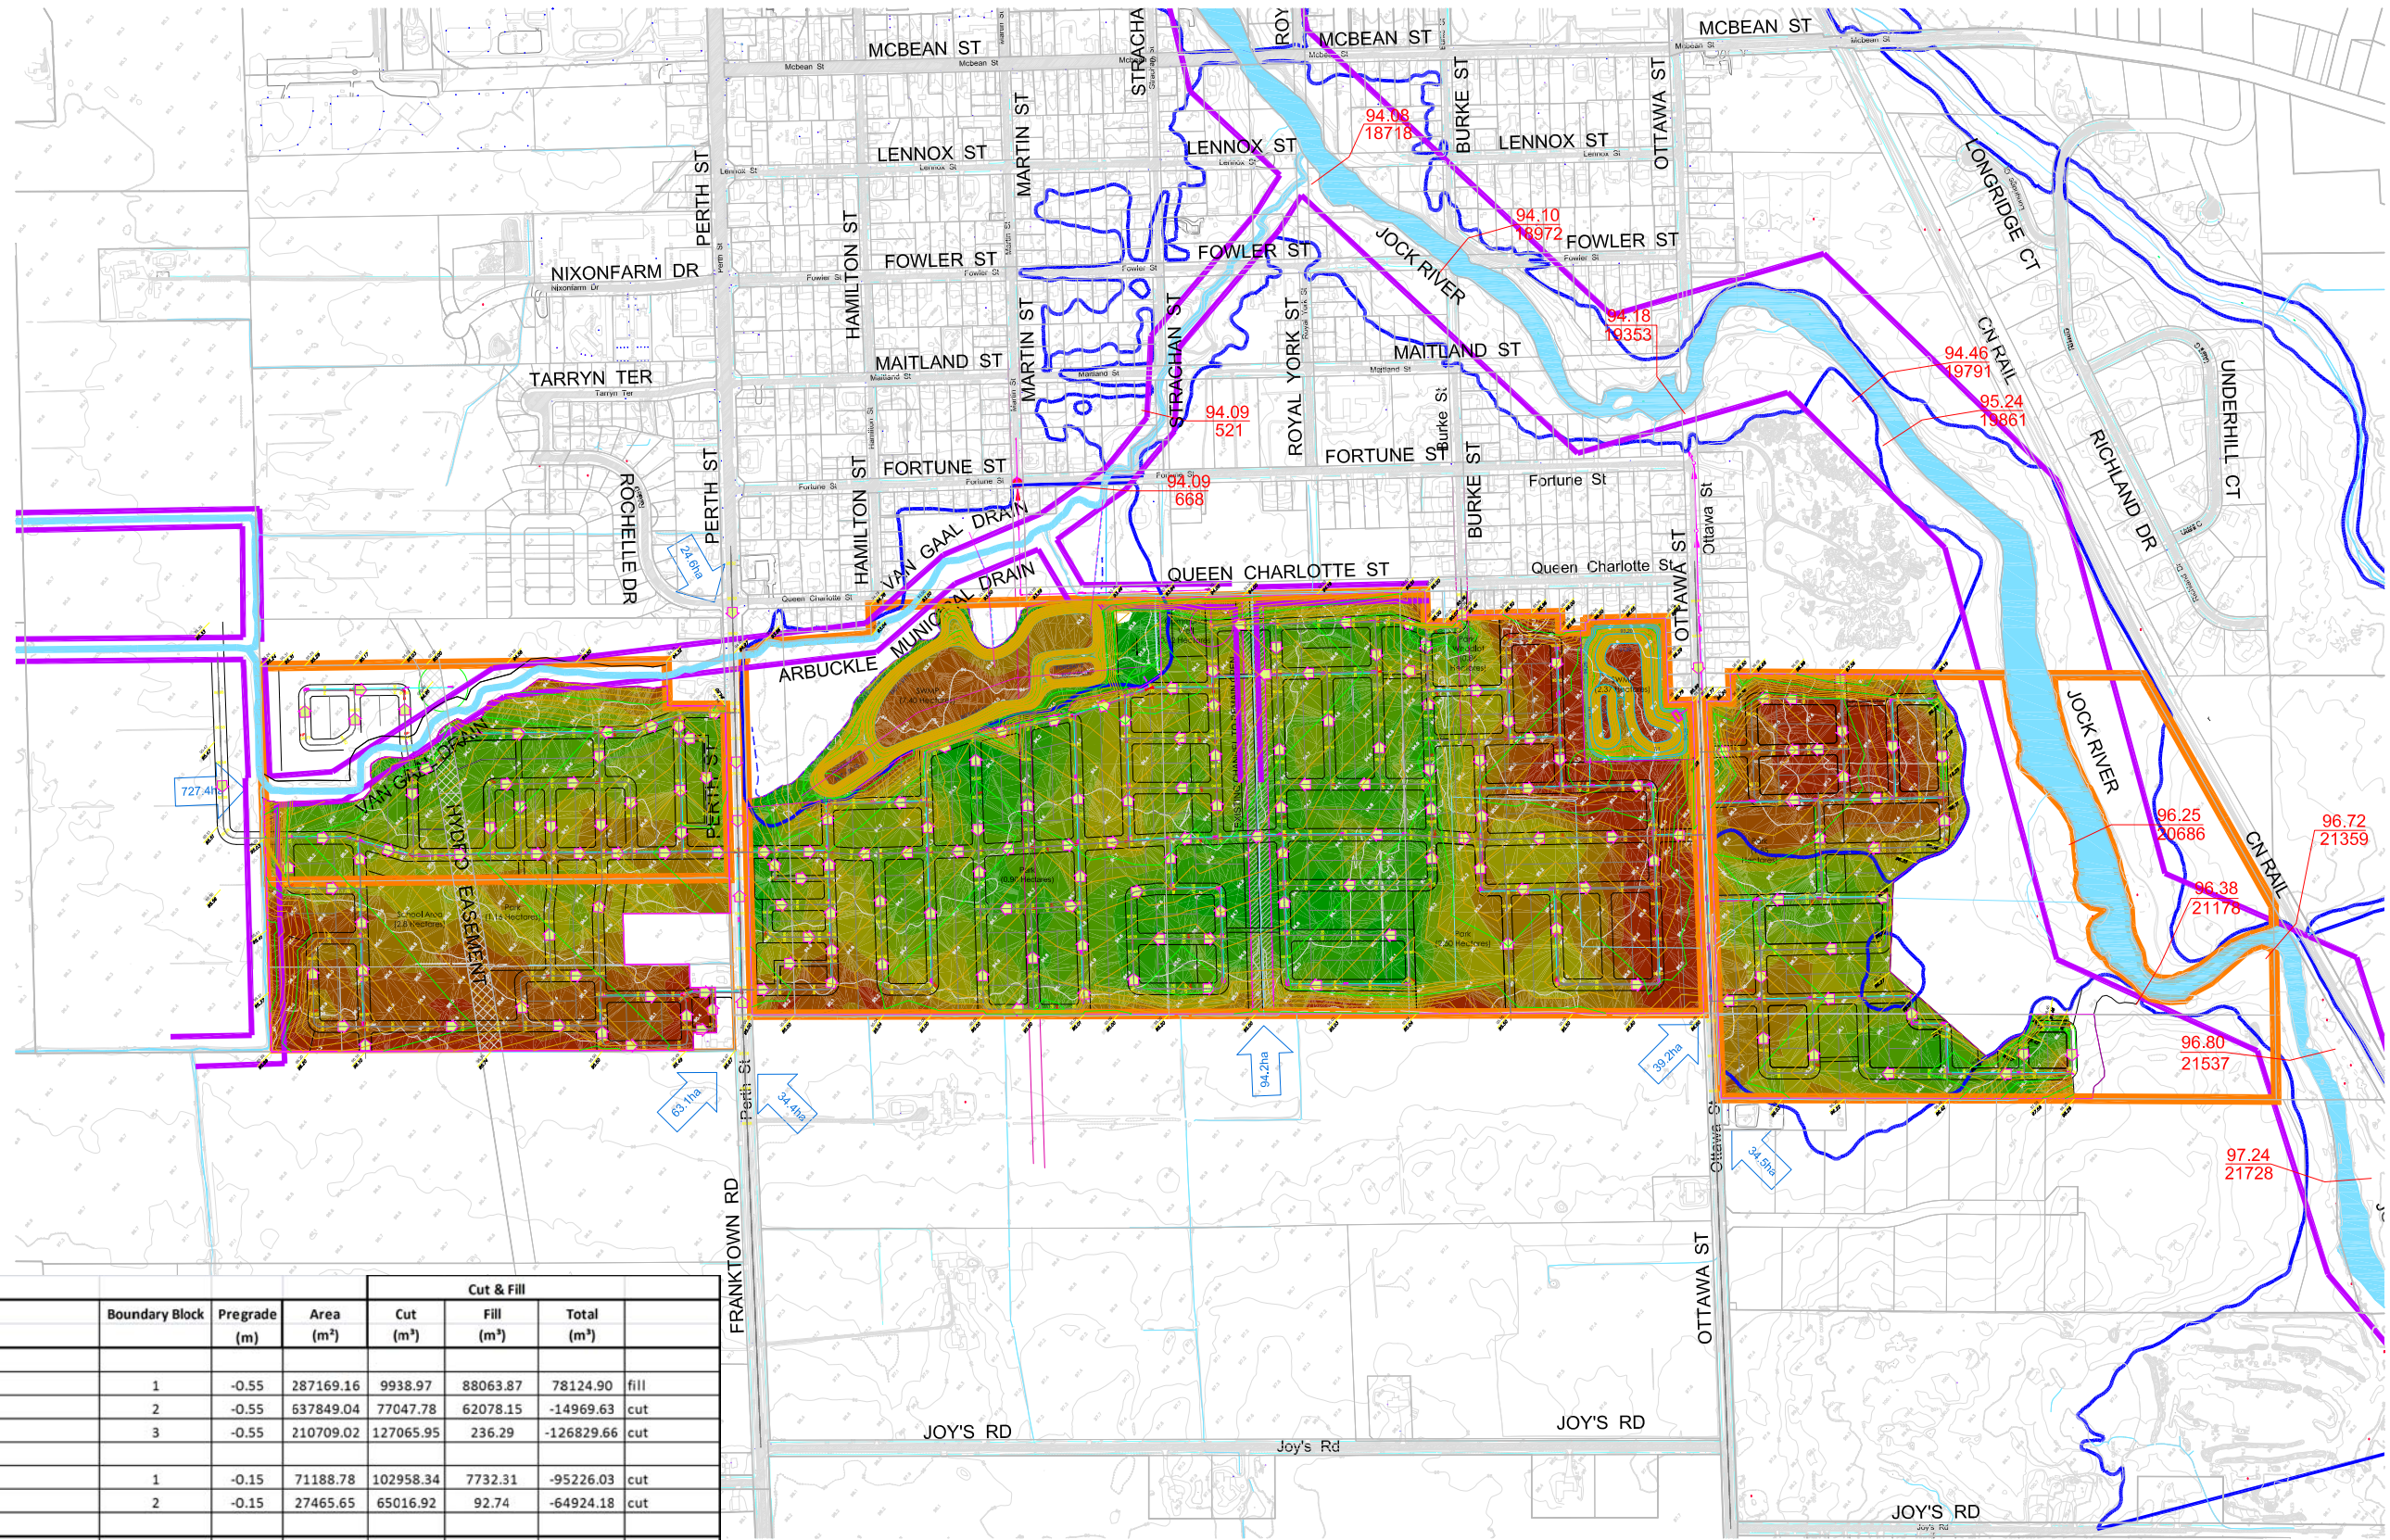

Lots	Boundary Block	Pregrade (m)	Area (m²)	Cut & Fill		
				Cut (m³)	Fill (m³)	Total (m³)
Area	1	-0.55	287169.16	9938.97	88063.87	78124.90 fill
	2	-0.55	637849.04	77047.78	62078.15	-14969.63 cut
	3	-0.55	210709.02	127065.95	236.29	-126829.66 cut
Pond	1	-0.15	71188.78	102958.34	7732.31	-95226.03 cut
	2	-0.15	27465.65	65016.92	92.74	-64924.18 cut
Lots Total :				382027.96	158203.36	-223824.60 cut



120 Iber Road, Unit 203
Stittsville, Ontario, K2S 1E9
Tel. (613) 836-0856
Fax. (613) 836-7183
www.DSEL.ca

VILLAGE OF RICHMOND
PRELIMINARY CUT-FILL
GRADING OPTION 3C
CITY OF OTTAWA

LEGEND

PROJECT No.:	07-303
DATE:	2010-03-10
DRAWN BY:	KM / ADF
SCALE:	1:10,000
DRAWING:	12