


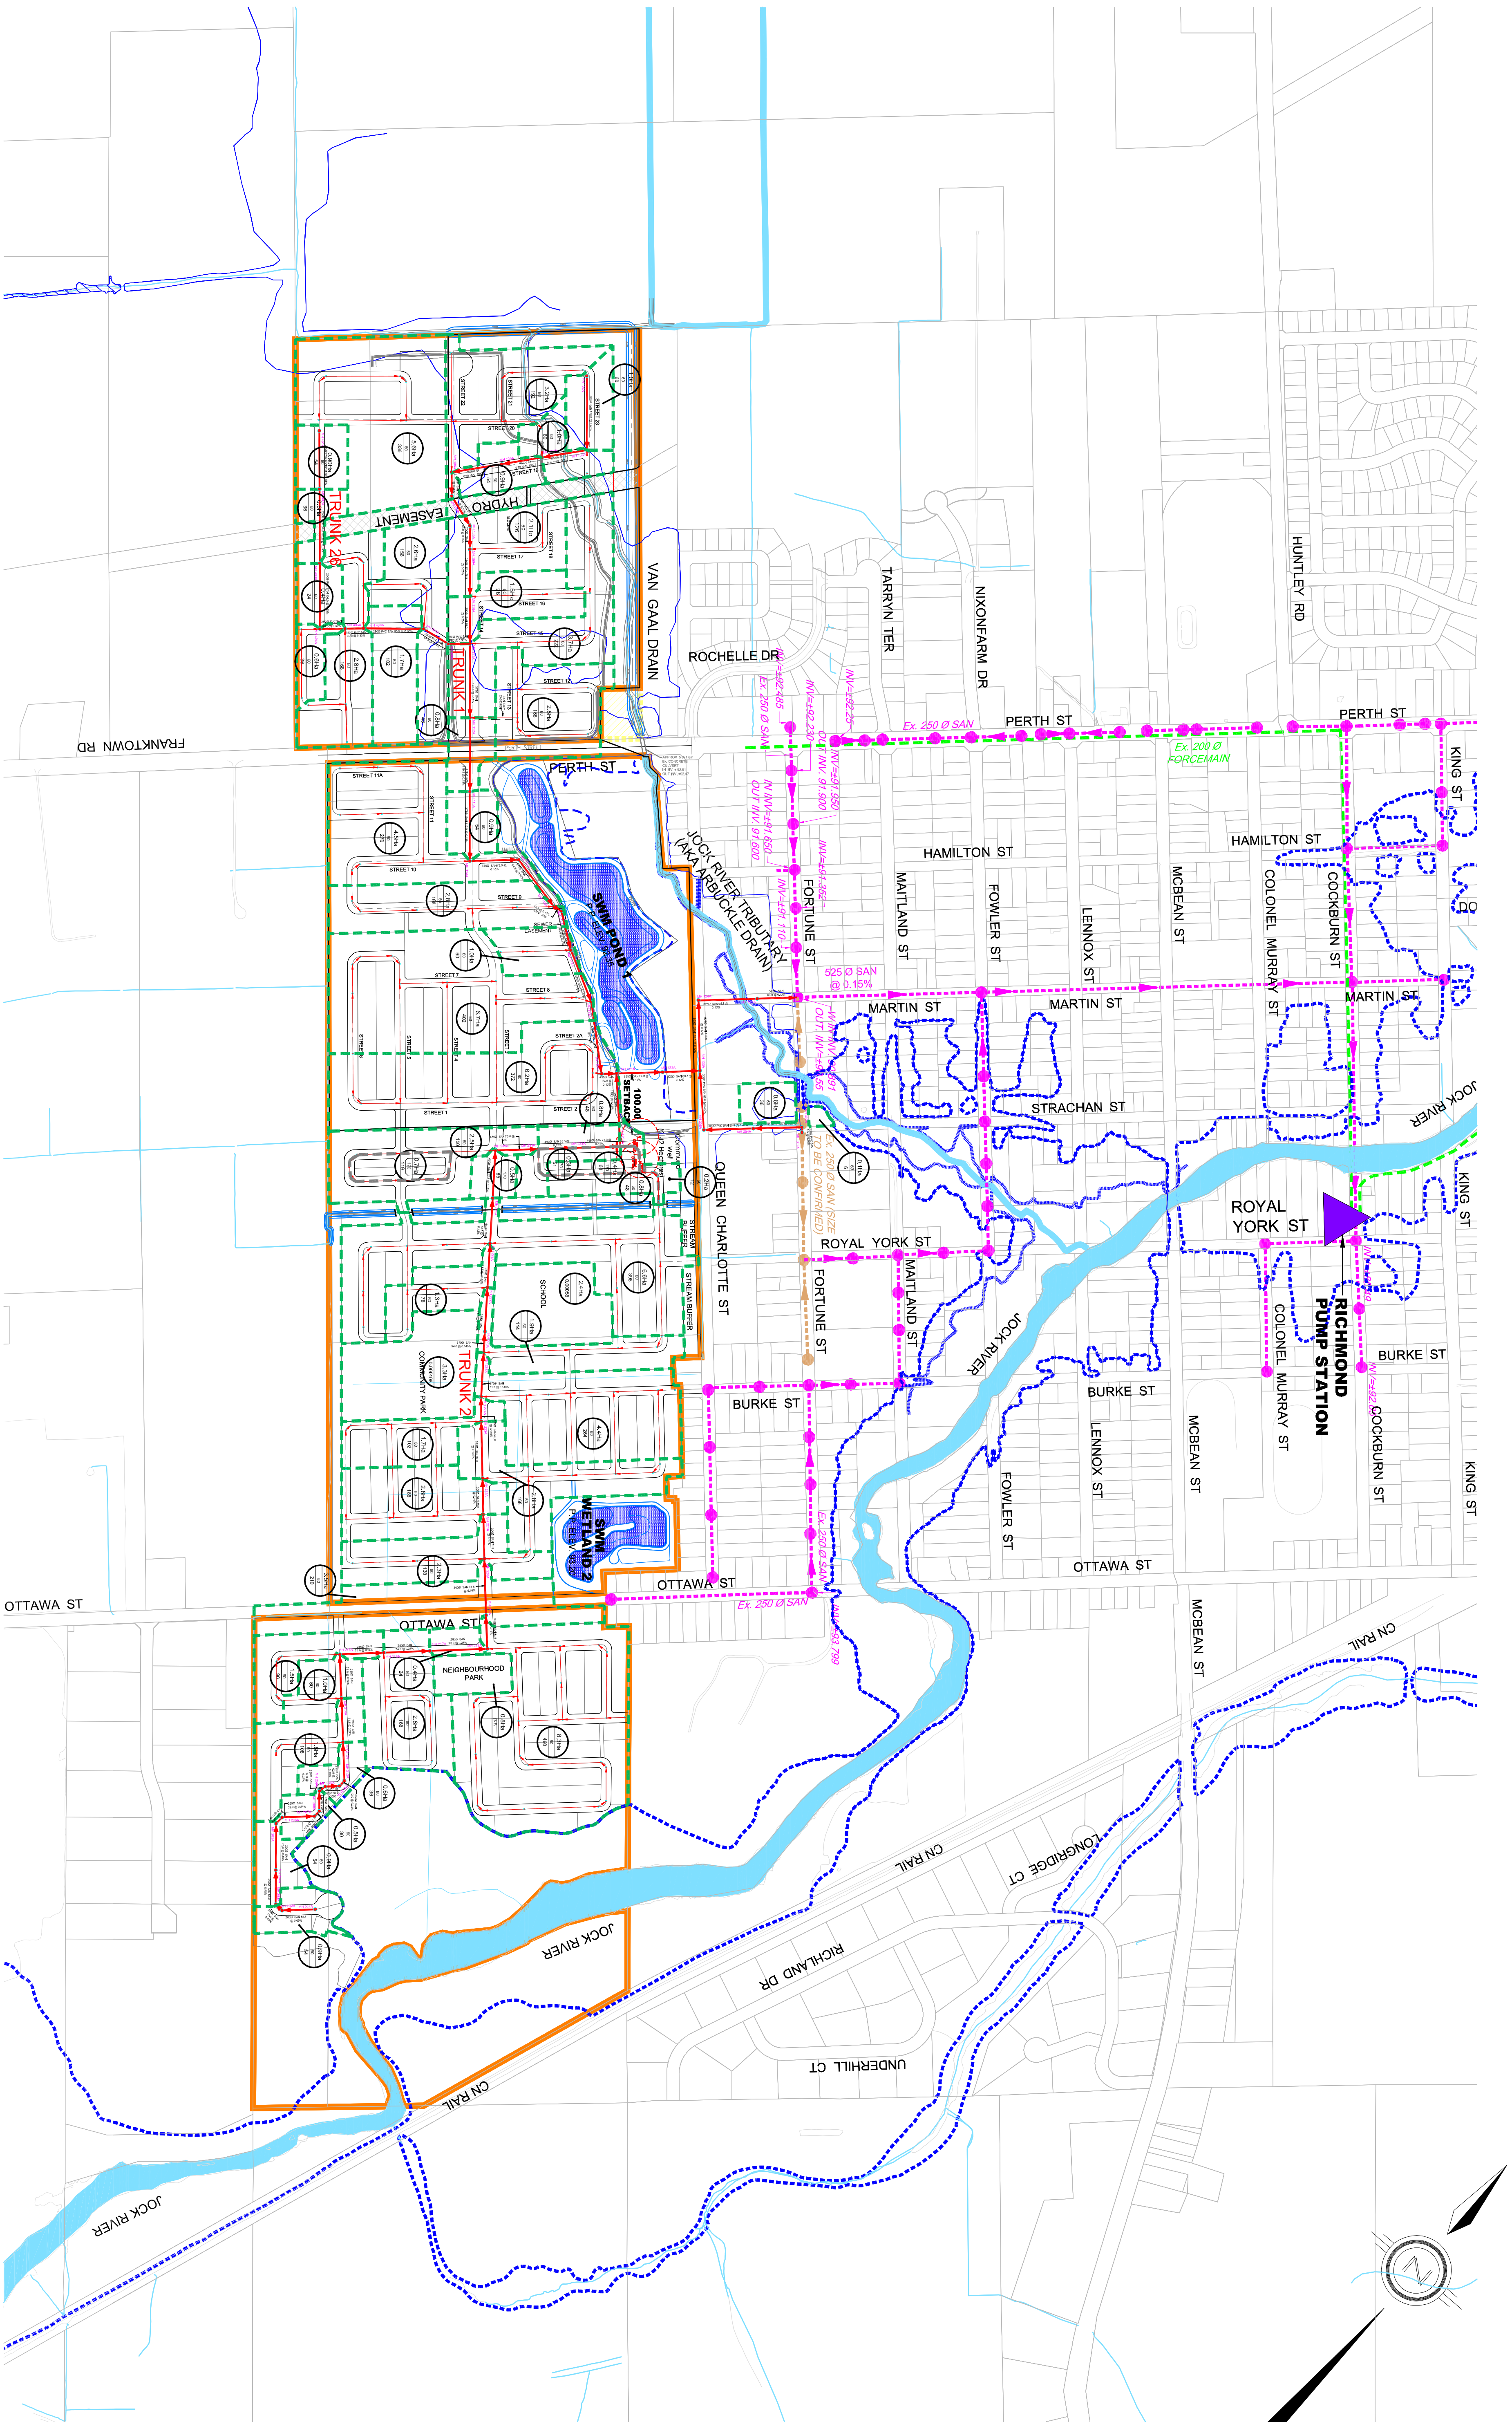

120 Iber Road, Unit 203

Sittsville, Ontario, K2S 1E9

Tel. (613) 836-0856

Fax: (613) 836-7183

www.DSEL.ca

VILLAGE OF RICHMOND
SANITARY SERVICING PLAN

CITY OF OTTAWA

LEGEND

- STUDY LIMIT
- DRAINAGE AREA
- POPULATION PER HECTARE
- TOTAL POPULATION
- SANITARY DRAINAGE BOUNDARY
- SANITARY SUB-CATCHMENT BOUNDARY
- PROPOSED SANITARY TRUNK
- PROPOSED SANITARY SEWER
- EXISTING SANITARY SEWER
- EXISTING SANITARY FORCEMAIN


PROJECT No.: 11-468

DATE: NOVEMBER 2013

DRAWN BY: KM / ADF

SCALE: 1:5000

DRAWING: 7

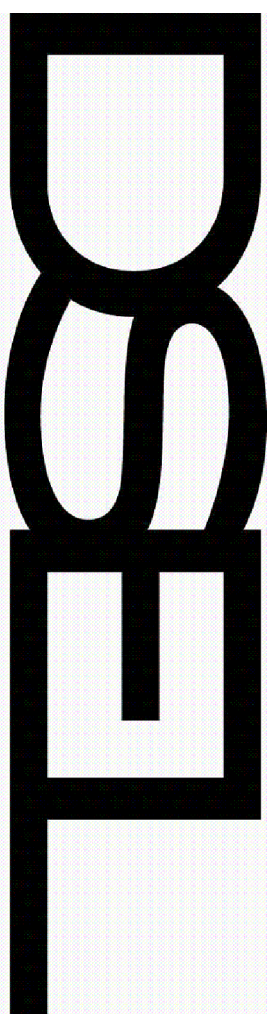

david schaeffer engineering ltd