


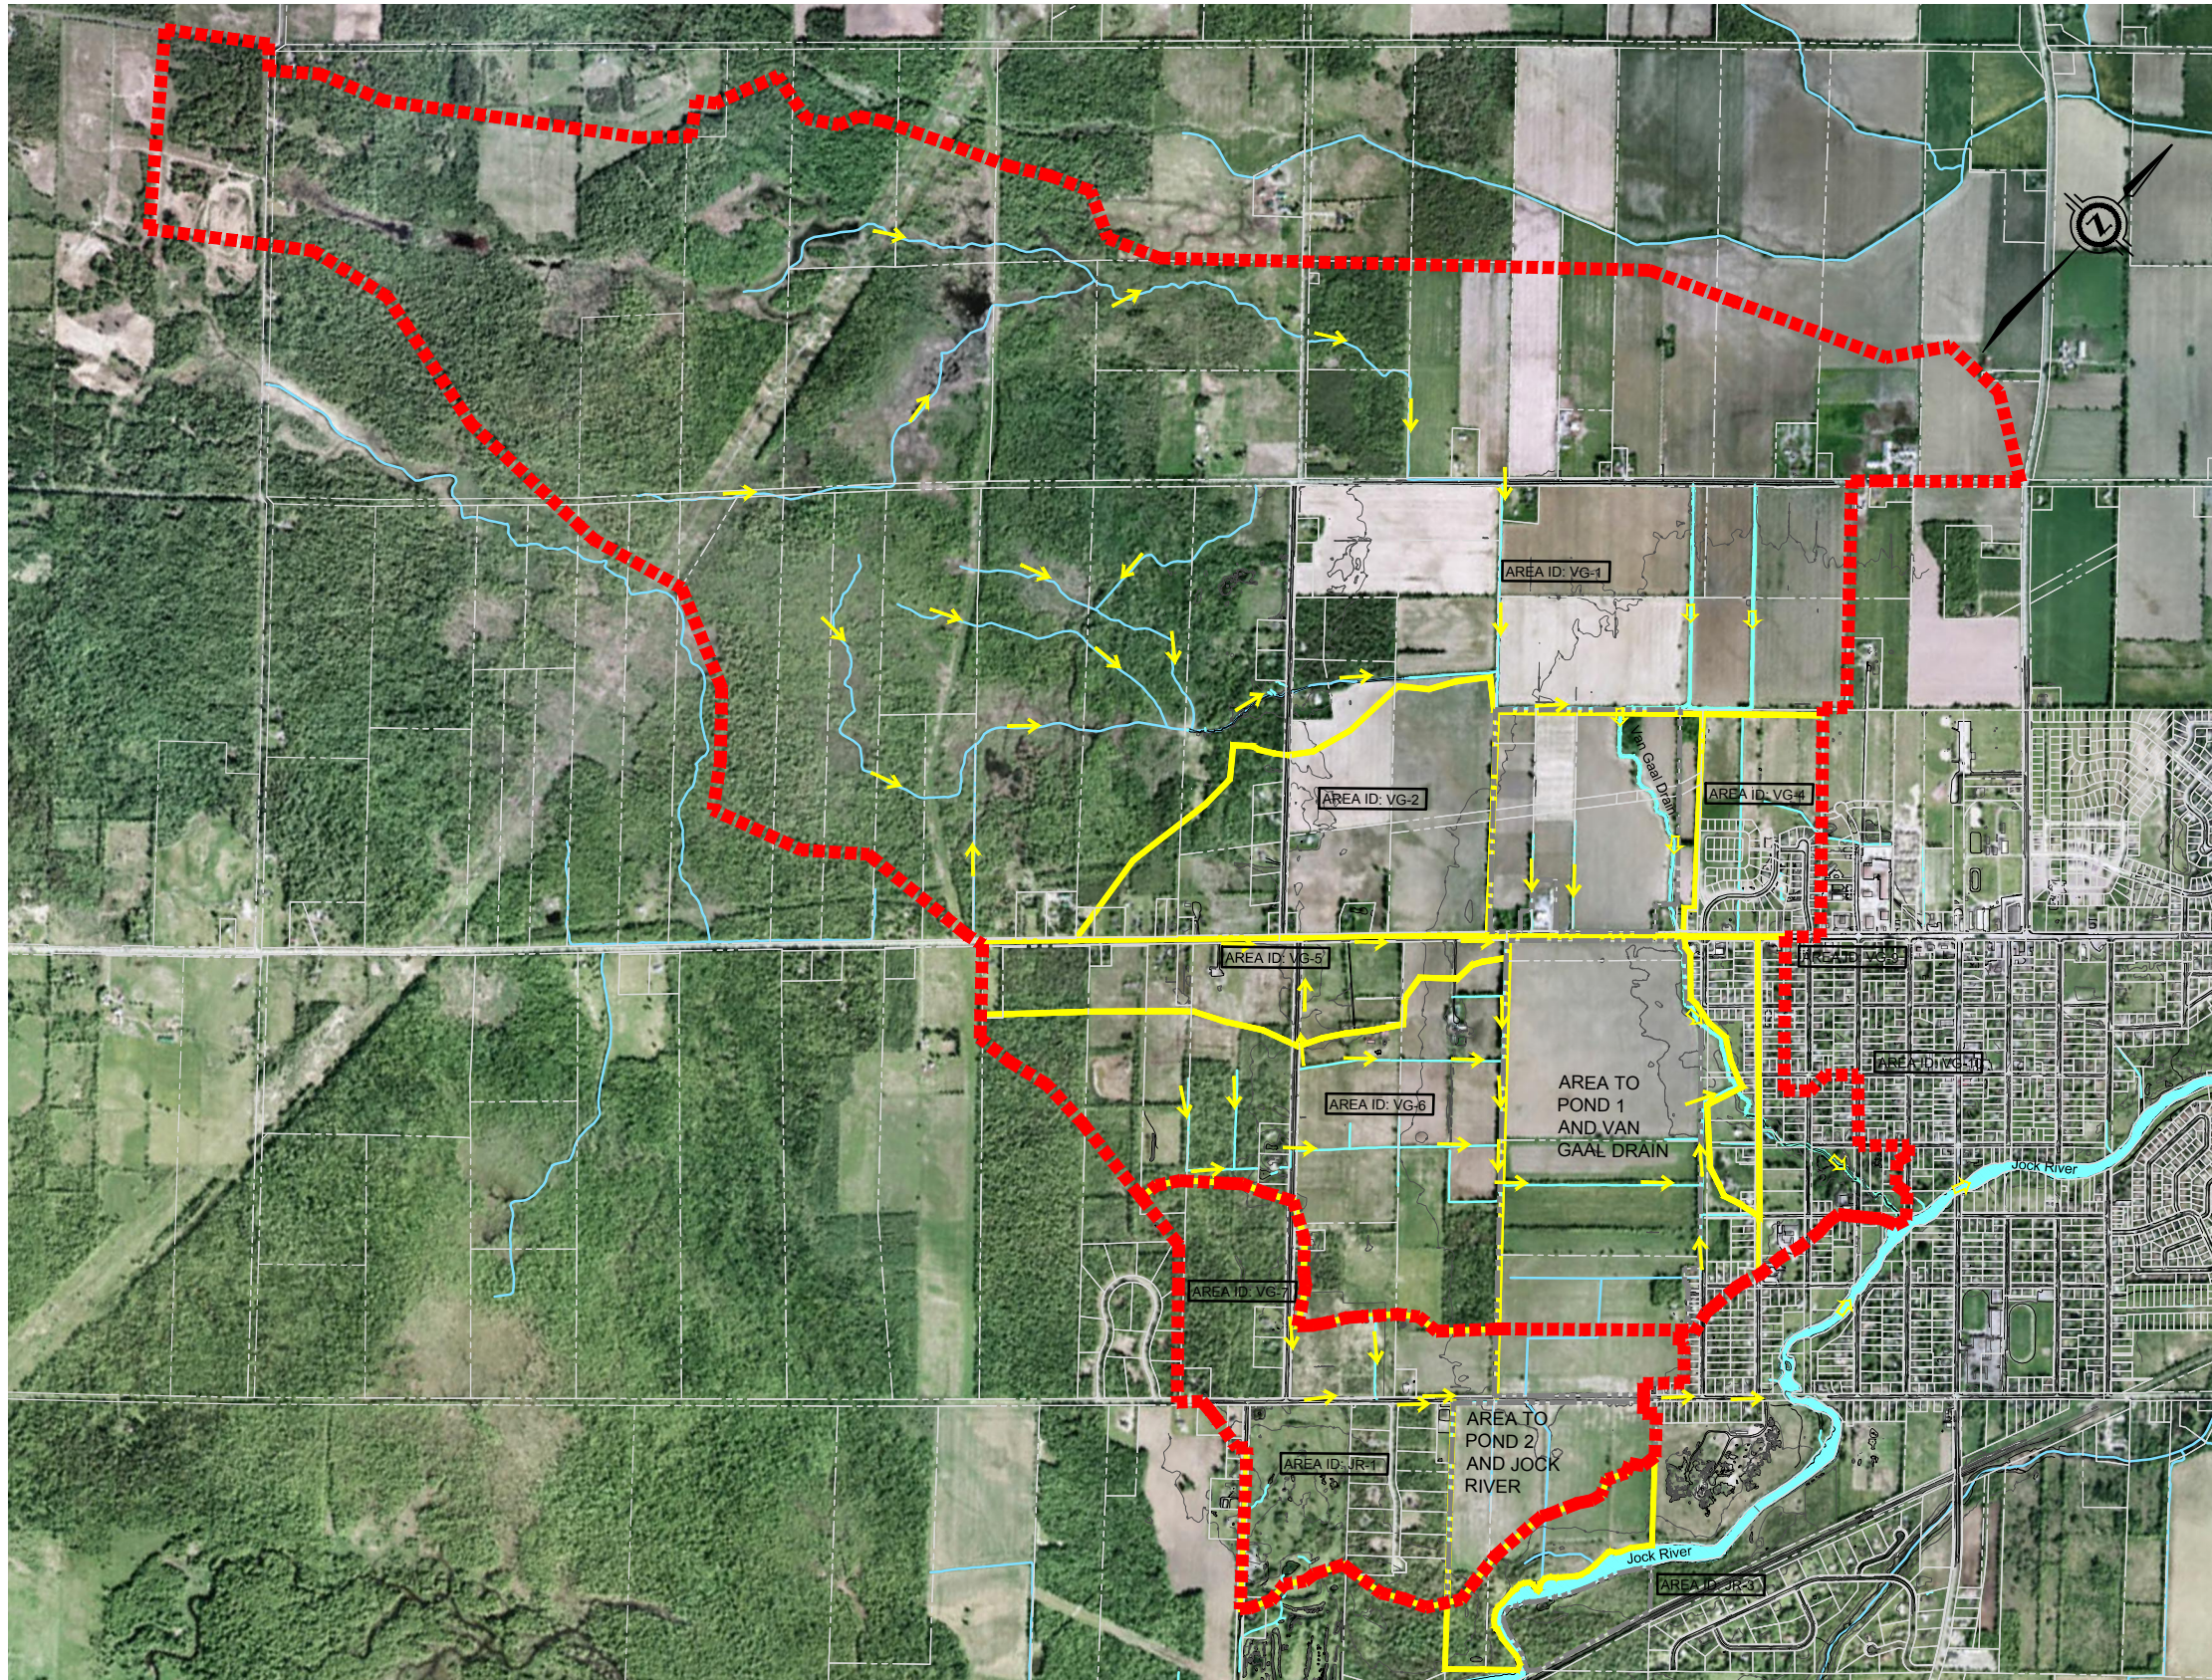

# LEGEND

Van Gaal Drainage Boundary  
(per Robinson Consultants dwg  
00063-A1, Oct 2002)

Sub Area  
(per JFSAR/VCA 2010 Flood Plain  
Mapping)

Subject Area

Channel Flow Direction

AREA ID: VG-8 Drainage Area ID

PROJECT No.: 07-303

DATE: 2012-11-09

DRAWN BY: ADF

SCALE NTS

FIGURE: 10