


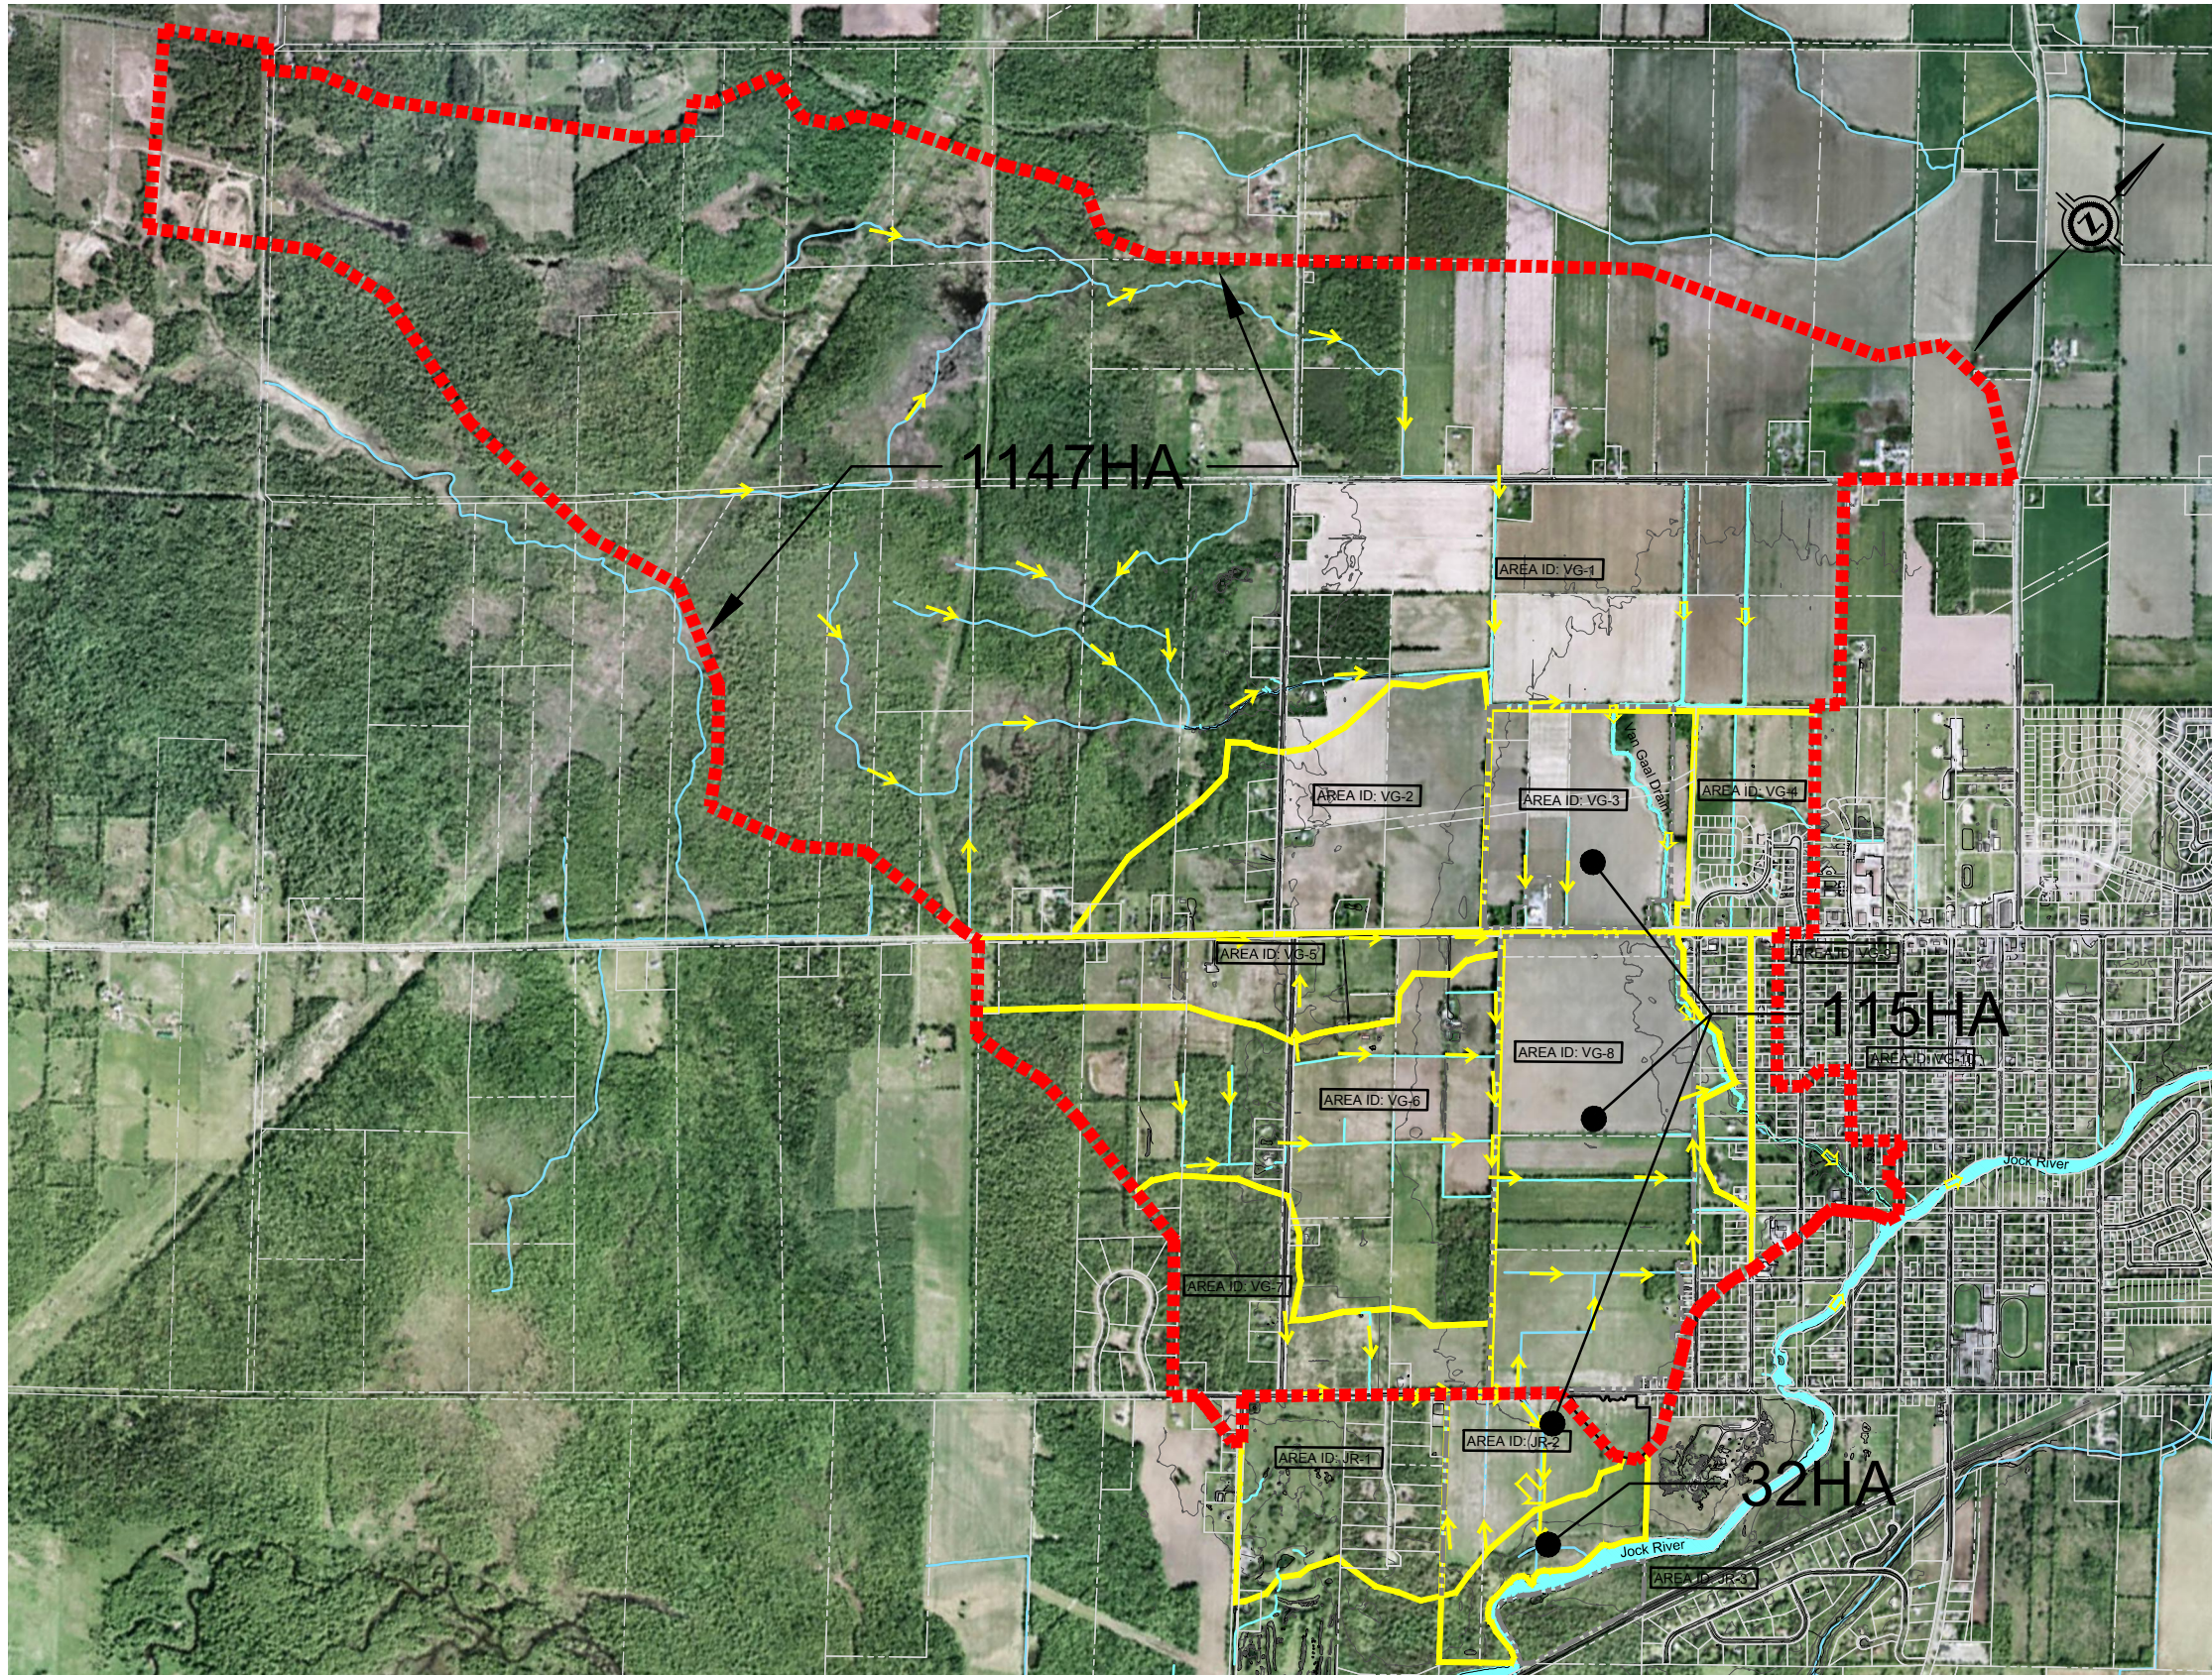

LEGEND

Van Guel Drainage Boundary
(per Robinson Consultants dwg
00063-A1, Oct 2002)

Sub Area
(per JFSAR/VCA 2010 Flood Plain
Mapping)

Subject Area

Channel Flow Direction

AREA ID: VG-8 Drainage Area ID

PROJECT No.: 07-303

DATE: 2012-11-09

DRAWN BY: ADF

SCALE NTS

FIGURE: 5