


MARCH 21st,
DST


8:00 AM

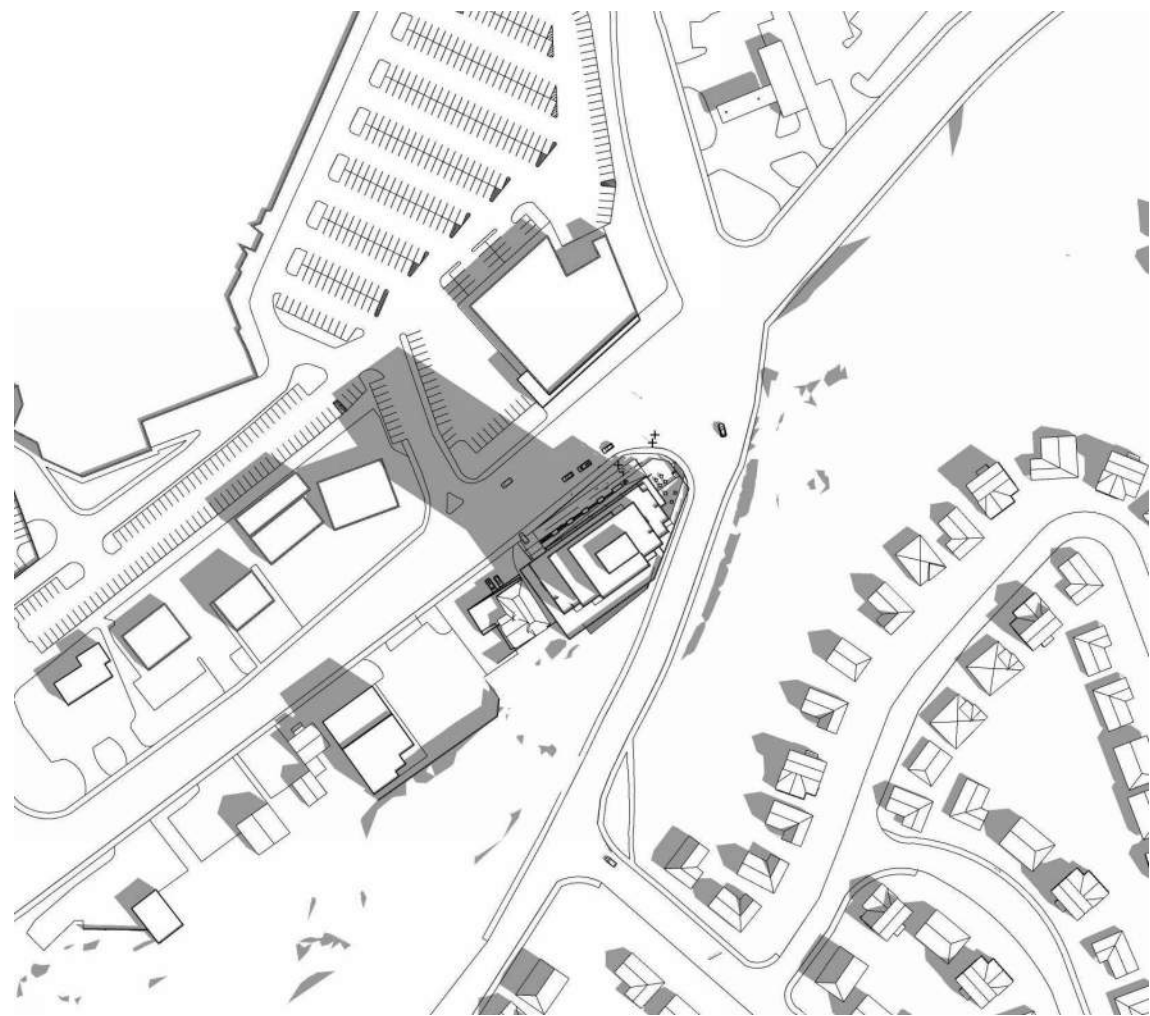

10:00 AM



12:00 PM

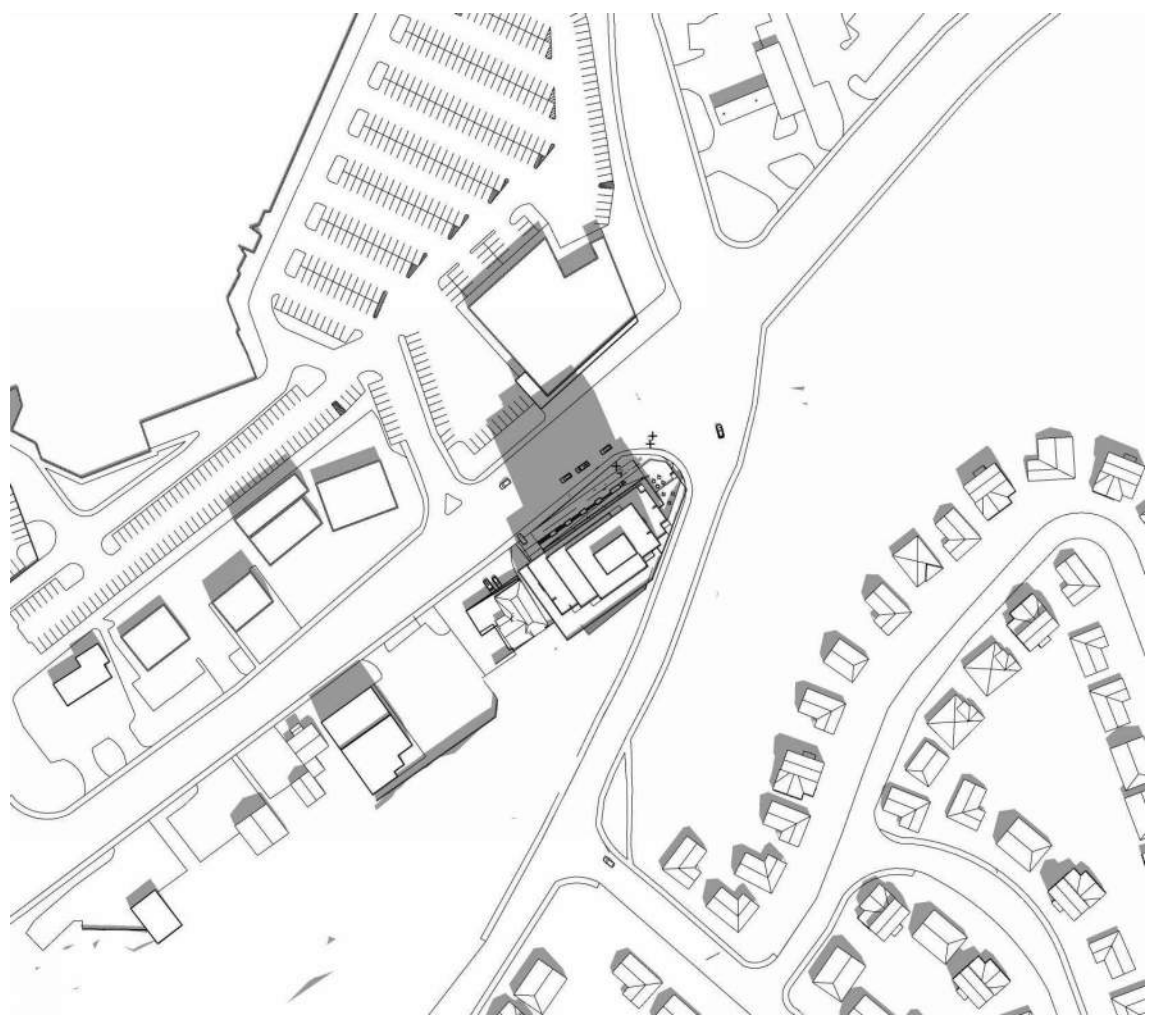




2:00 PM



4:00 PM





JUNE 21st,
DST

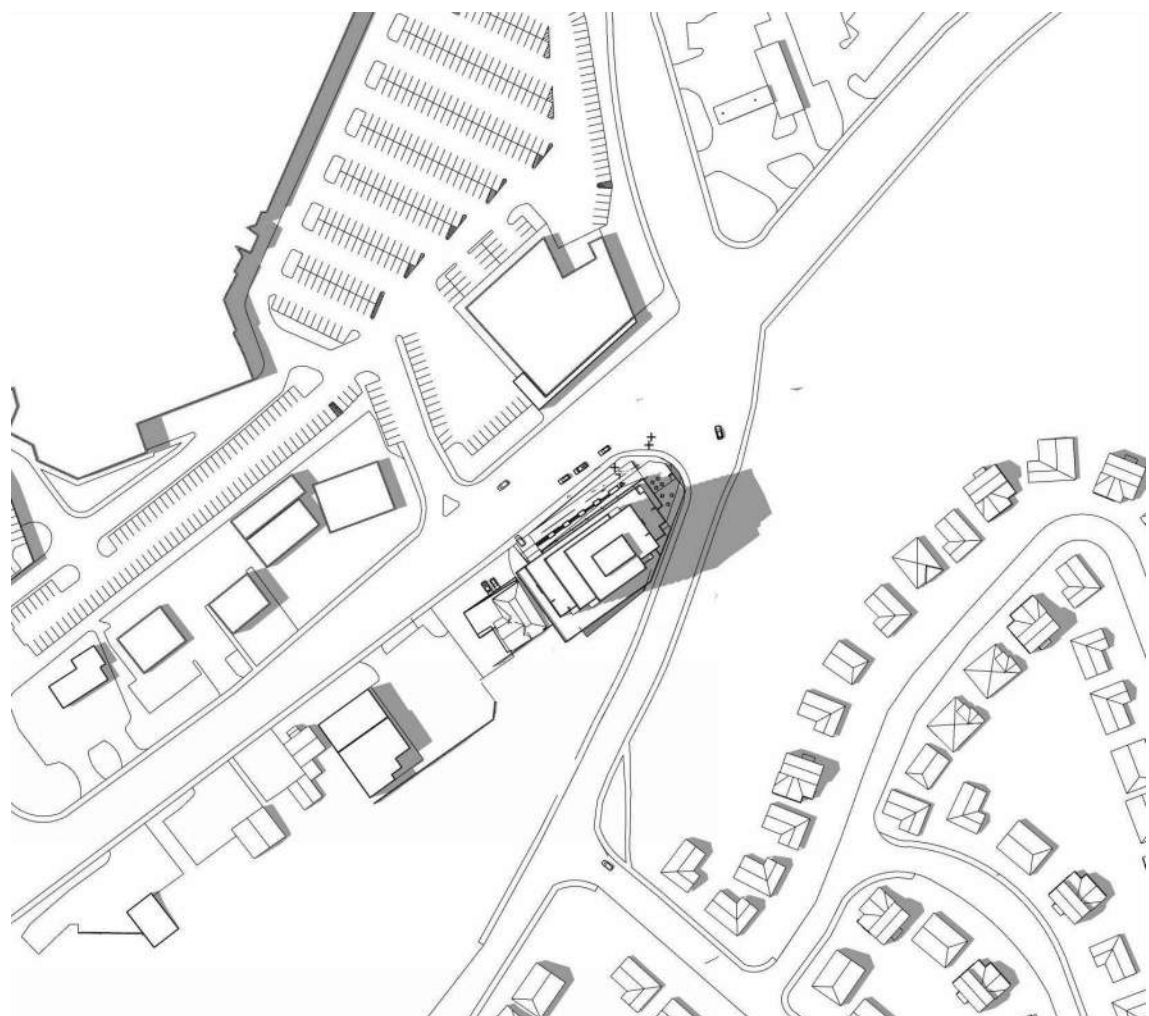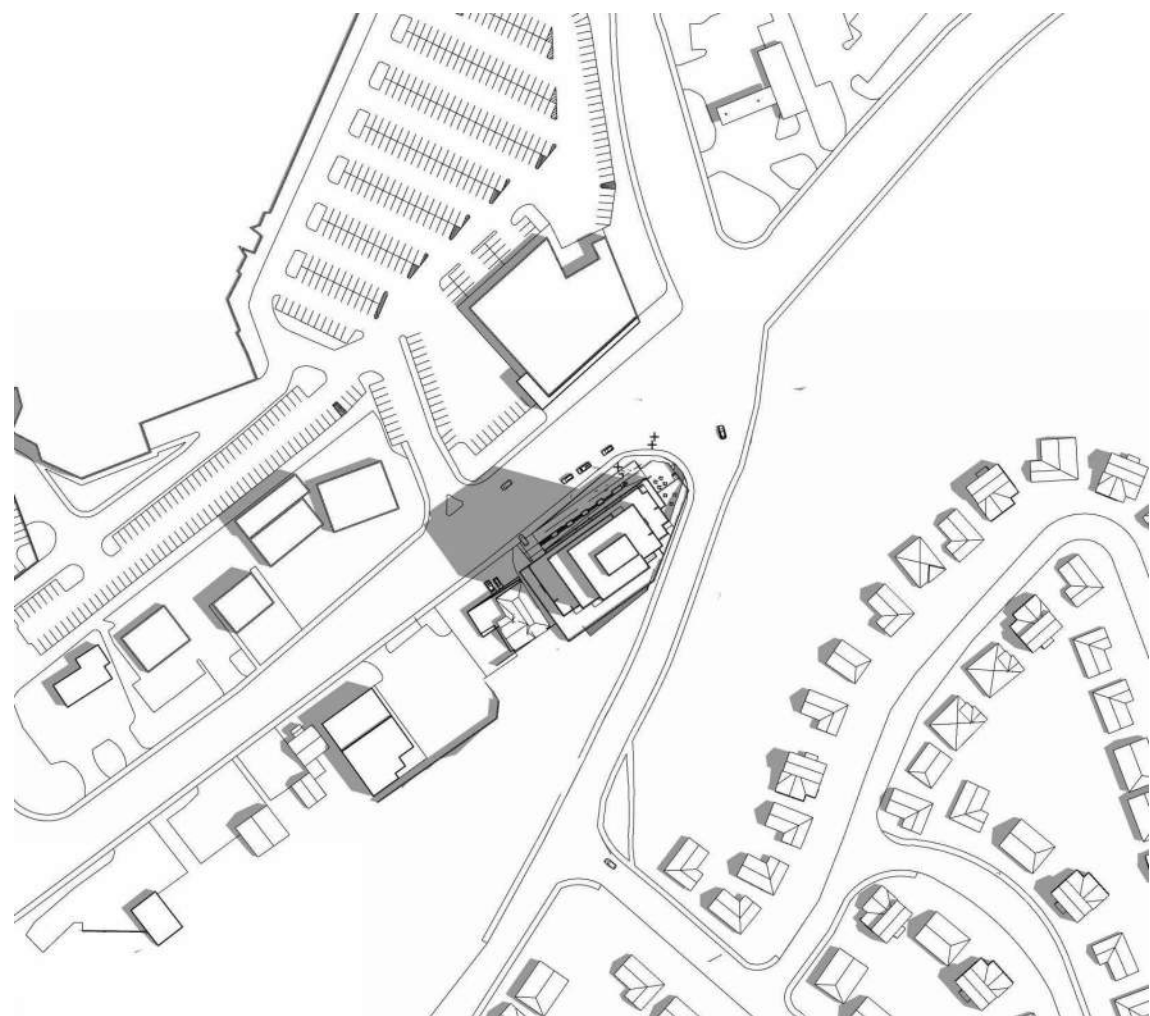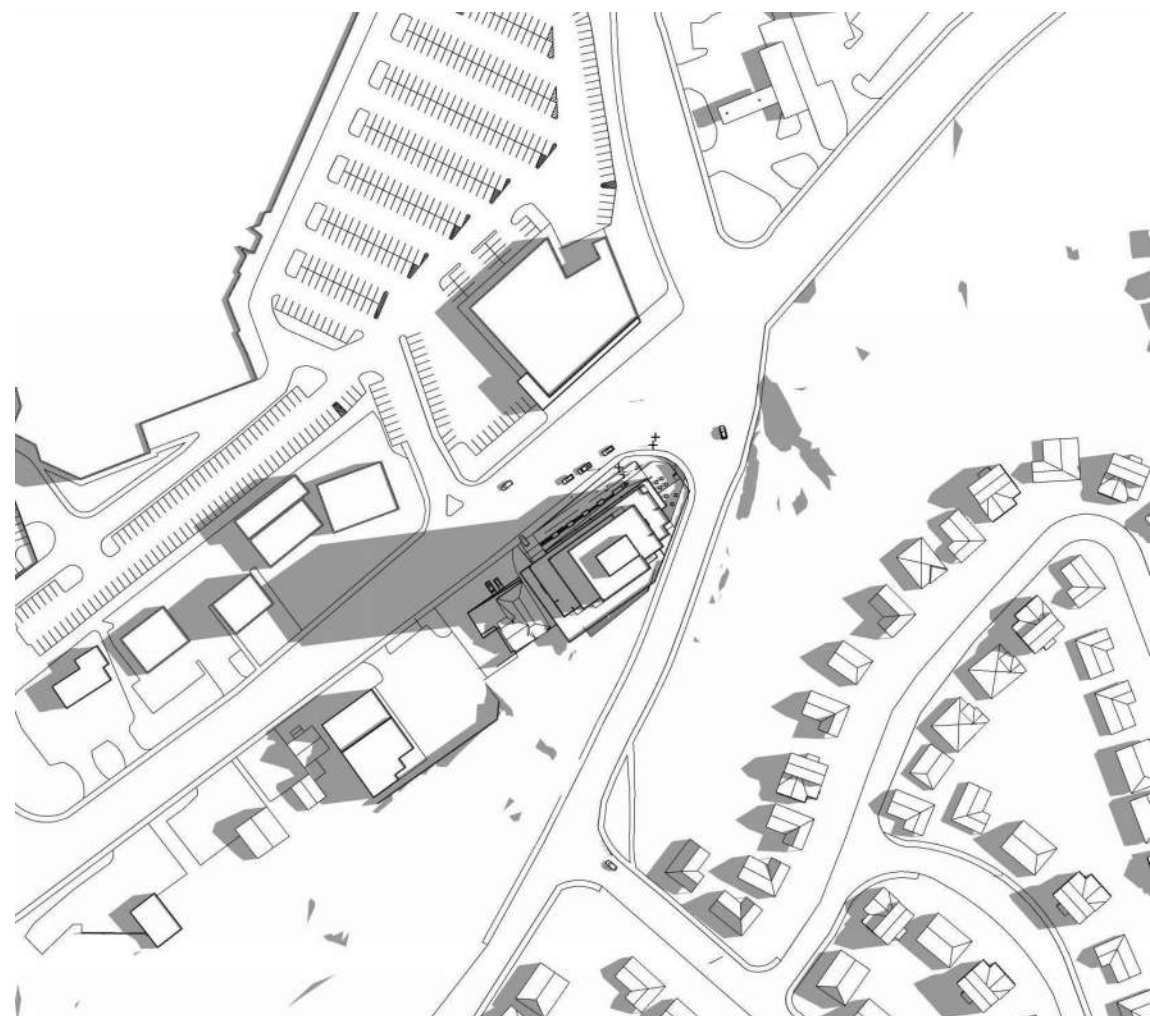

SEPTEMBER 21st,
DST



DECEMBER
21st

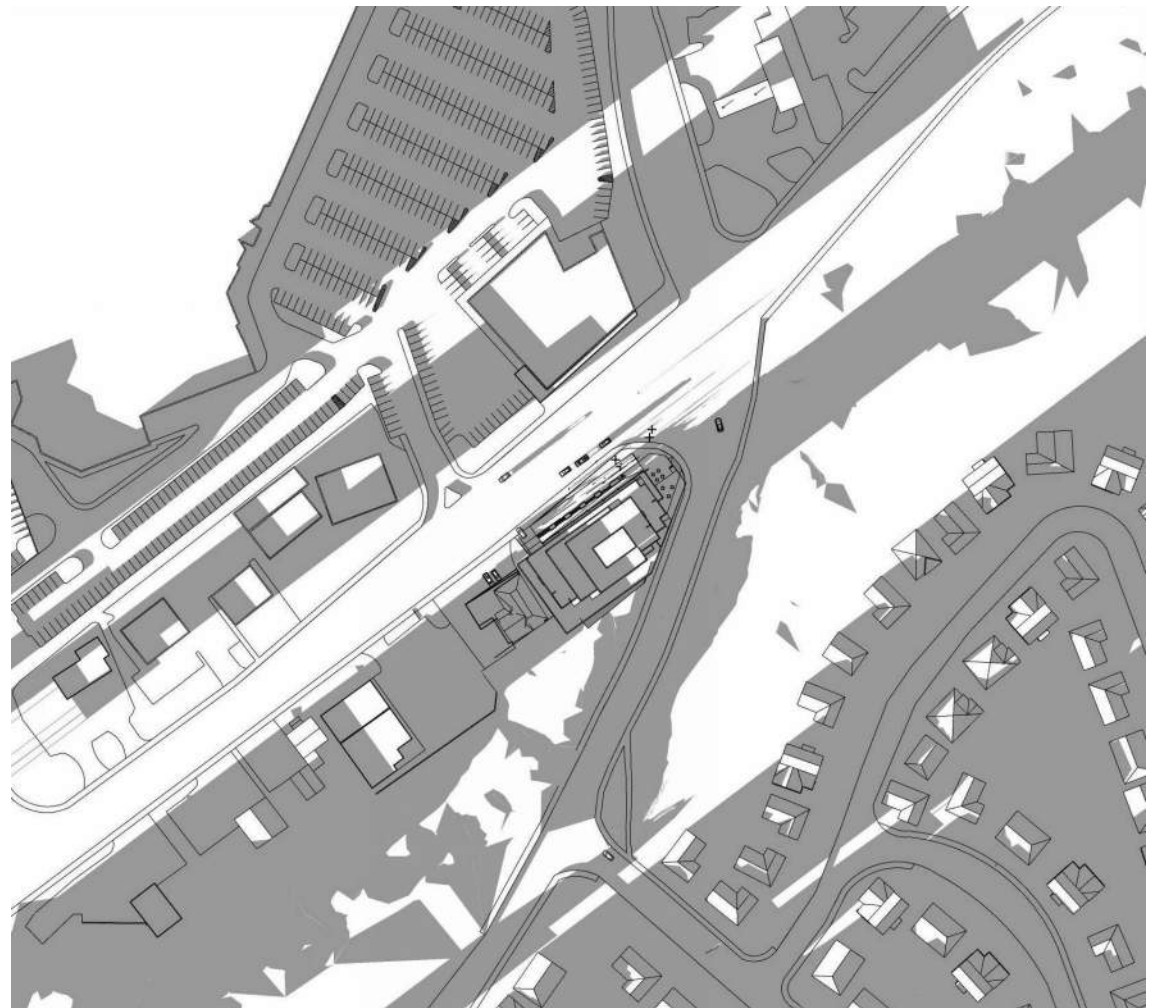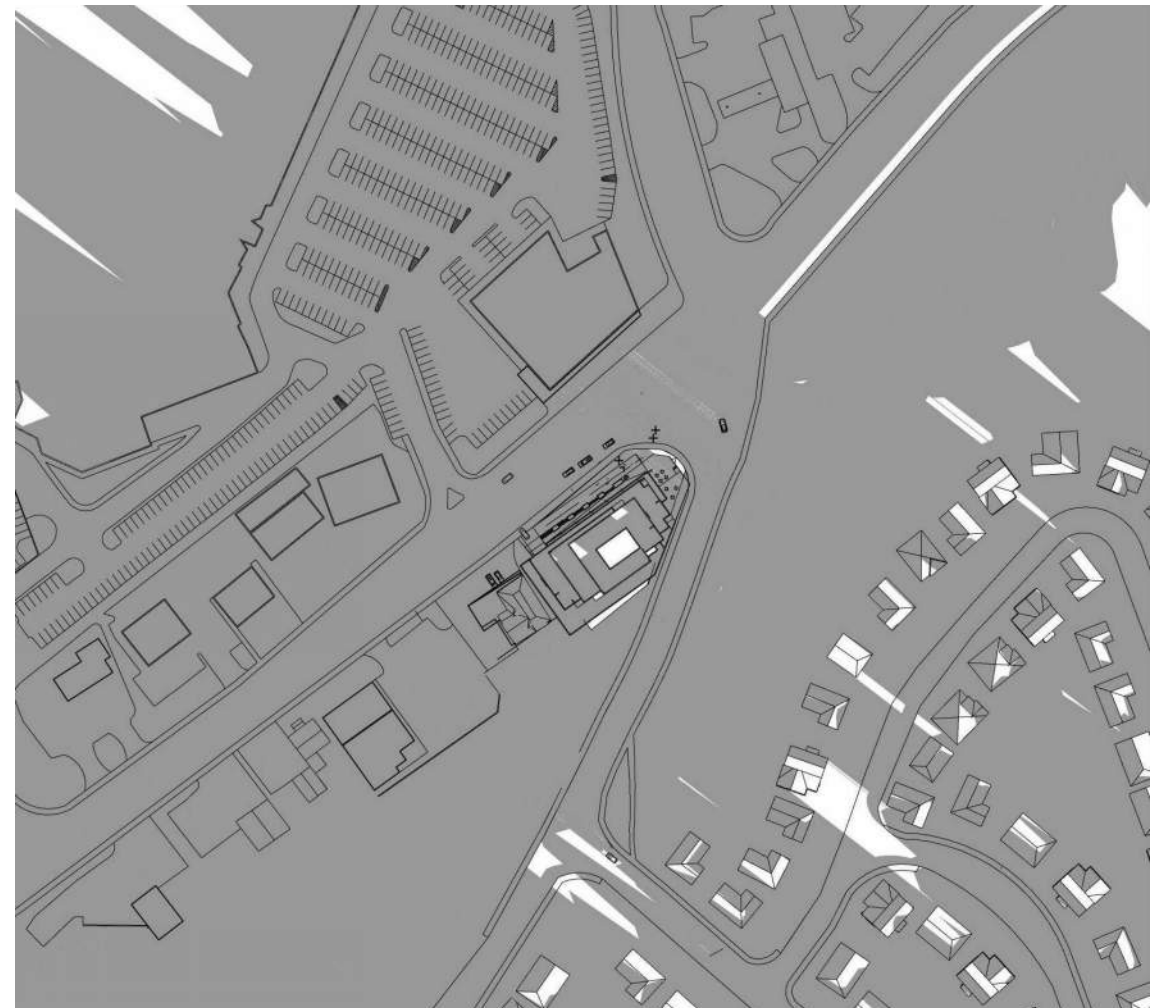

IT IS THE RESPONSIBILITY OF THE APPROPRIATE CONTRACTOR TO CHECK AND VERIFY ALL DIMENSIONS ON SITE AND TO REPORT ALL ERRORS AND/OR OMISSIONS TO THE ARCHITECT.

ALL CONTRACTORS MUST COMPLY WITH ALL PERTINENT CODES AND BY-LAWS.

THIS DRAWING MAY NOT BE USED FOR CONSTRUCTION UNTIL SIGNED BY THE ARCHITECT.

DO NOT SCALE DRAWINGS.

COPYRIGHT RESERVED.

1	REISSUED FOR ZONING AMENDMENT	18 SEP 2019
No.	DESCRIPTION	DD.MM.YY
REVISIONS:		

ARCHITECT SEAL:

NORTH ARROW:

CLIENT:

THE TORGAN GROUP

ARCHITECT:

rla / architecture
56 Beech Street, Ottawa, Ontario K1S 3J6
t.613.724.9932 f.613.724.1209 www.rodericklaney.ca

PROJECT TITLE:

3030 St. Joseph Boulevard

OTTAWA, ON

SHEET TITLE:

SUNSHADE STUDY- NEW CONCEPT

DRAWN: S.S	CHECKED: R.V
SCALE:	SHEET No:
PROJECT No: 1617	A307