




PHASE II:  
 NEW COMMERCIAL: 28,600 SQ. FT.  
 LEASABLE  
 TOTAL ABOVE & BELOW GRADE PARKING:  
 315  
 TOTAL PROVIDED RESIDENTIAL UNITS: 184

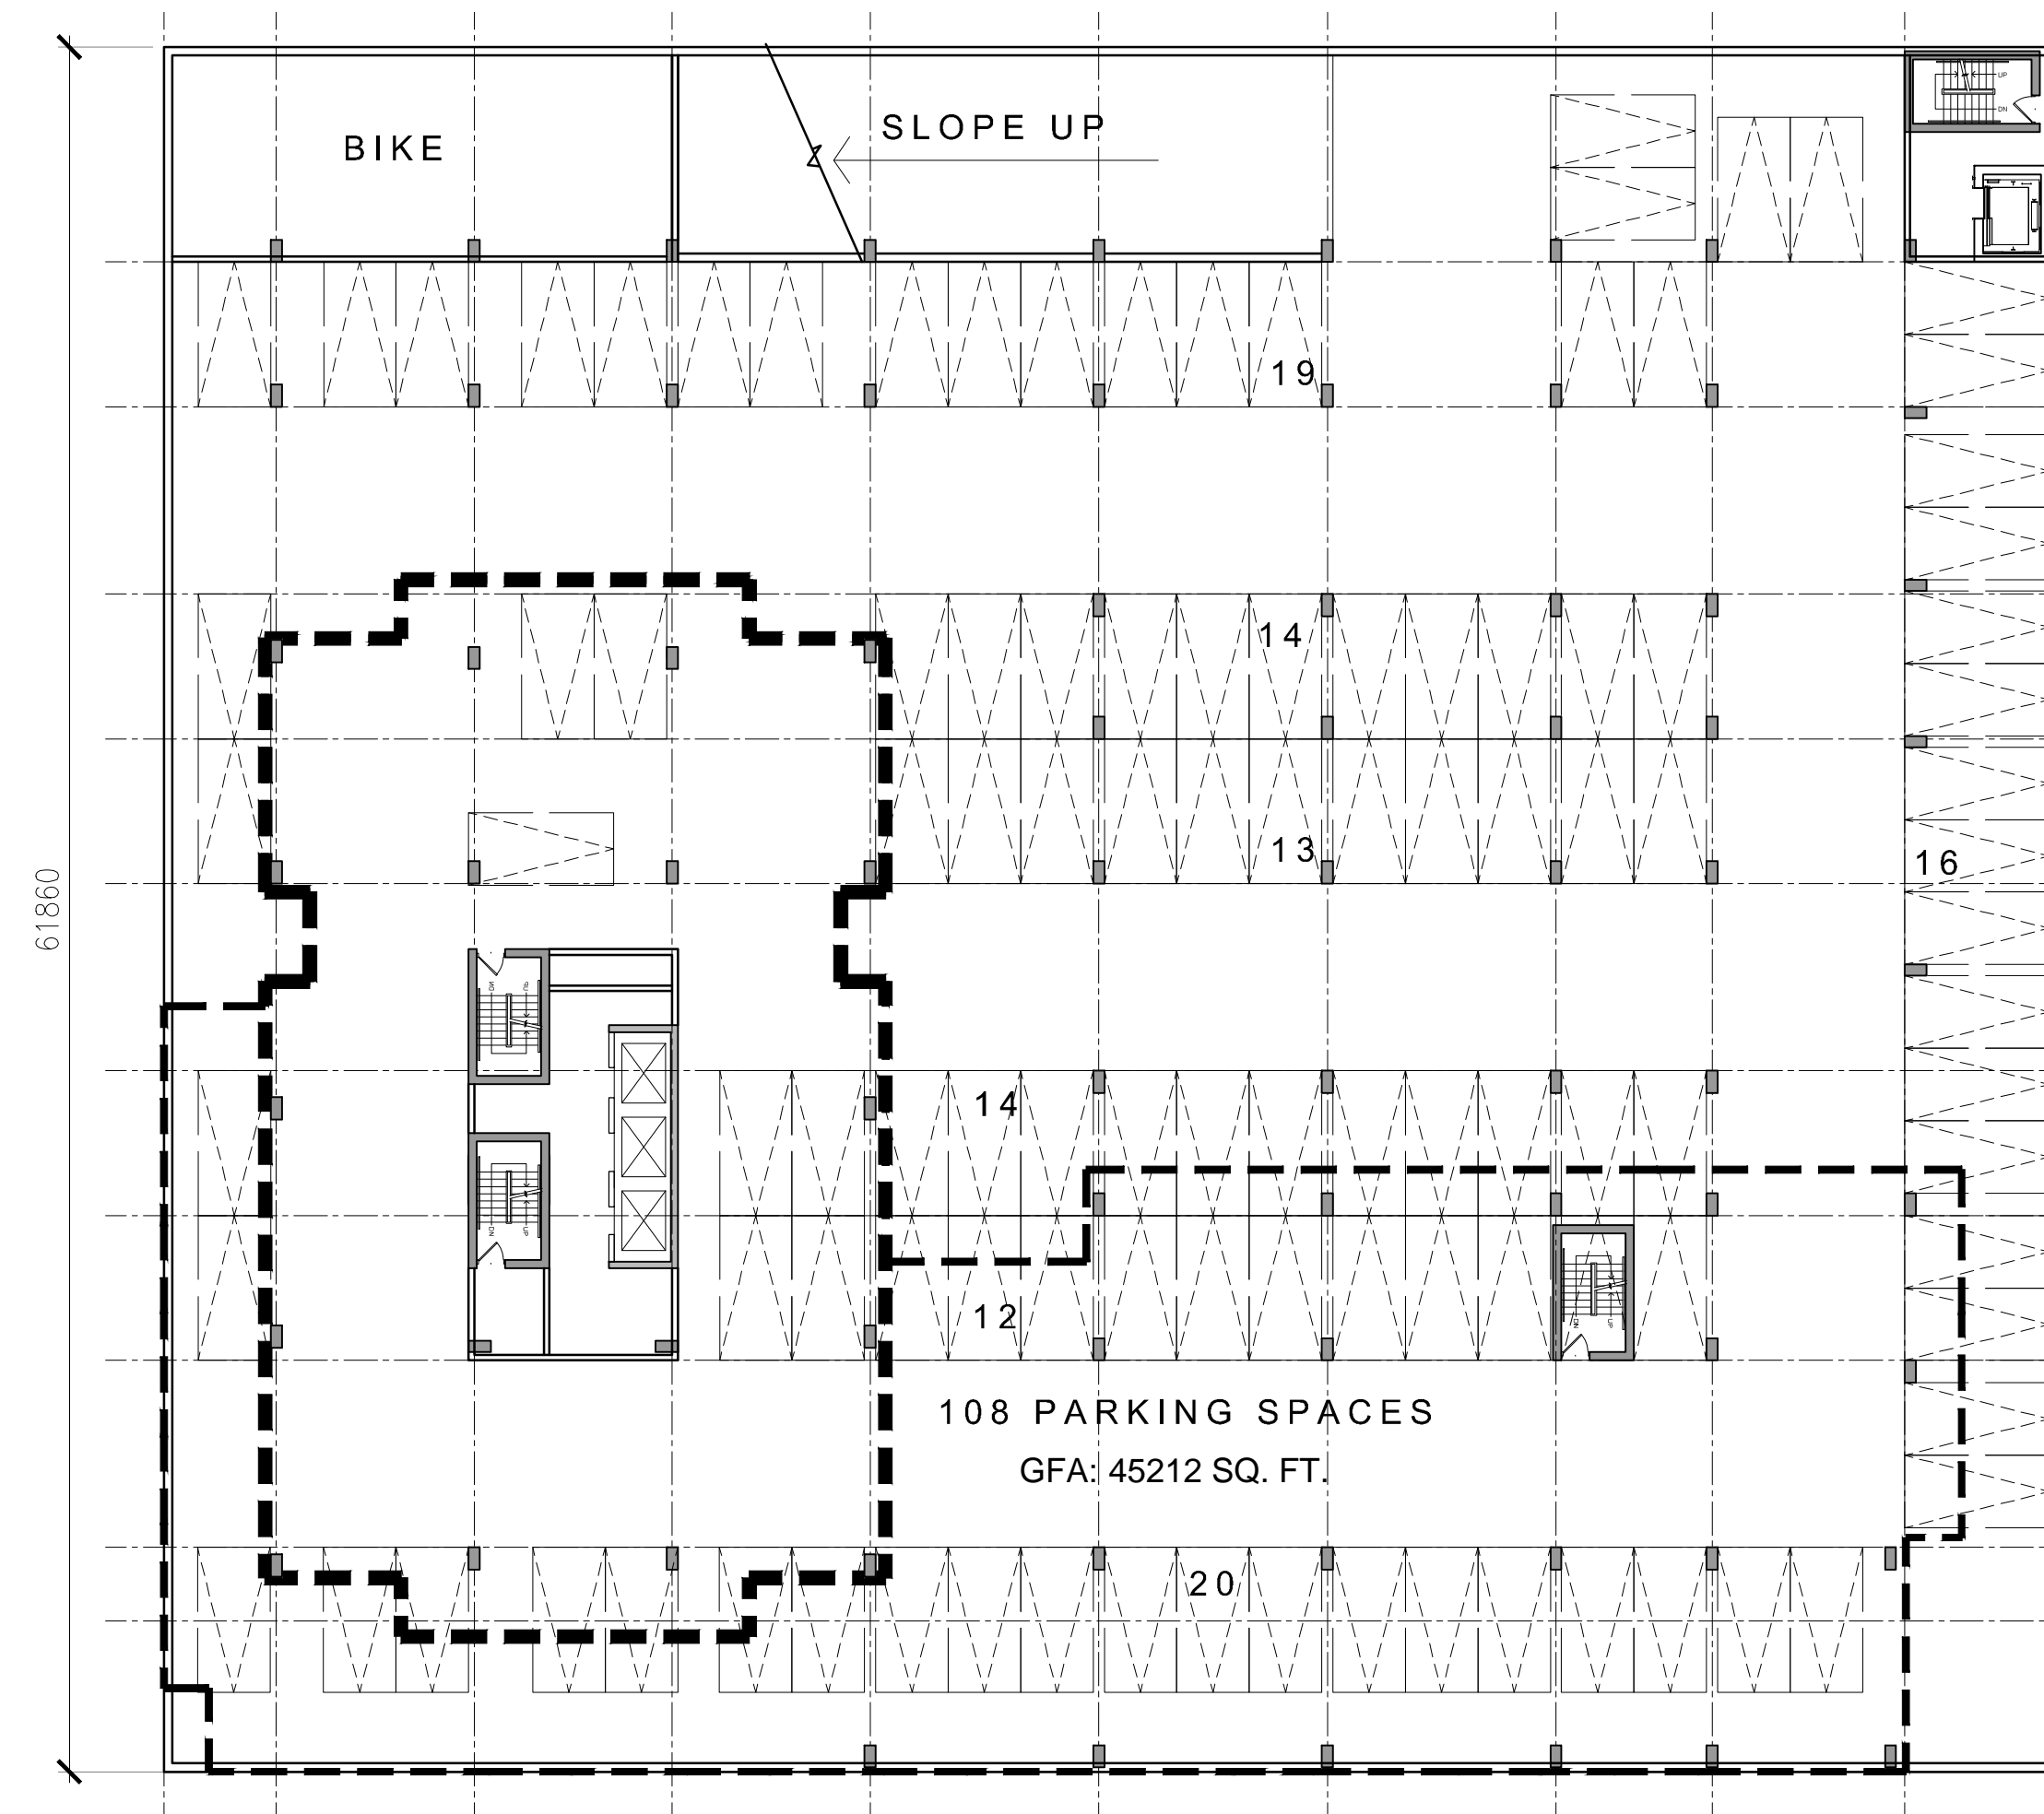



P1

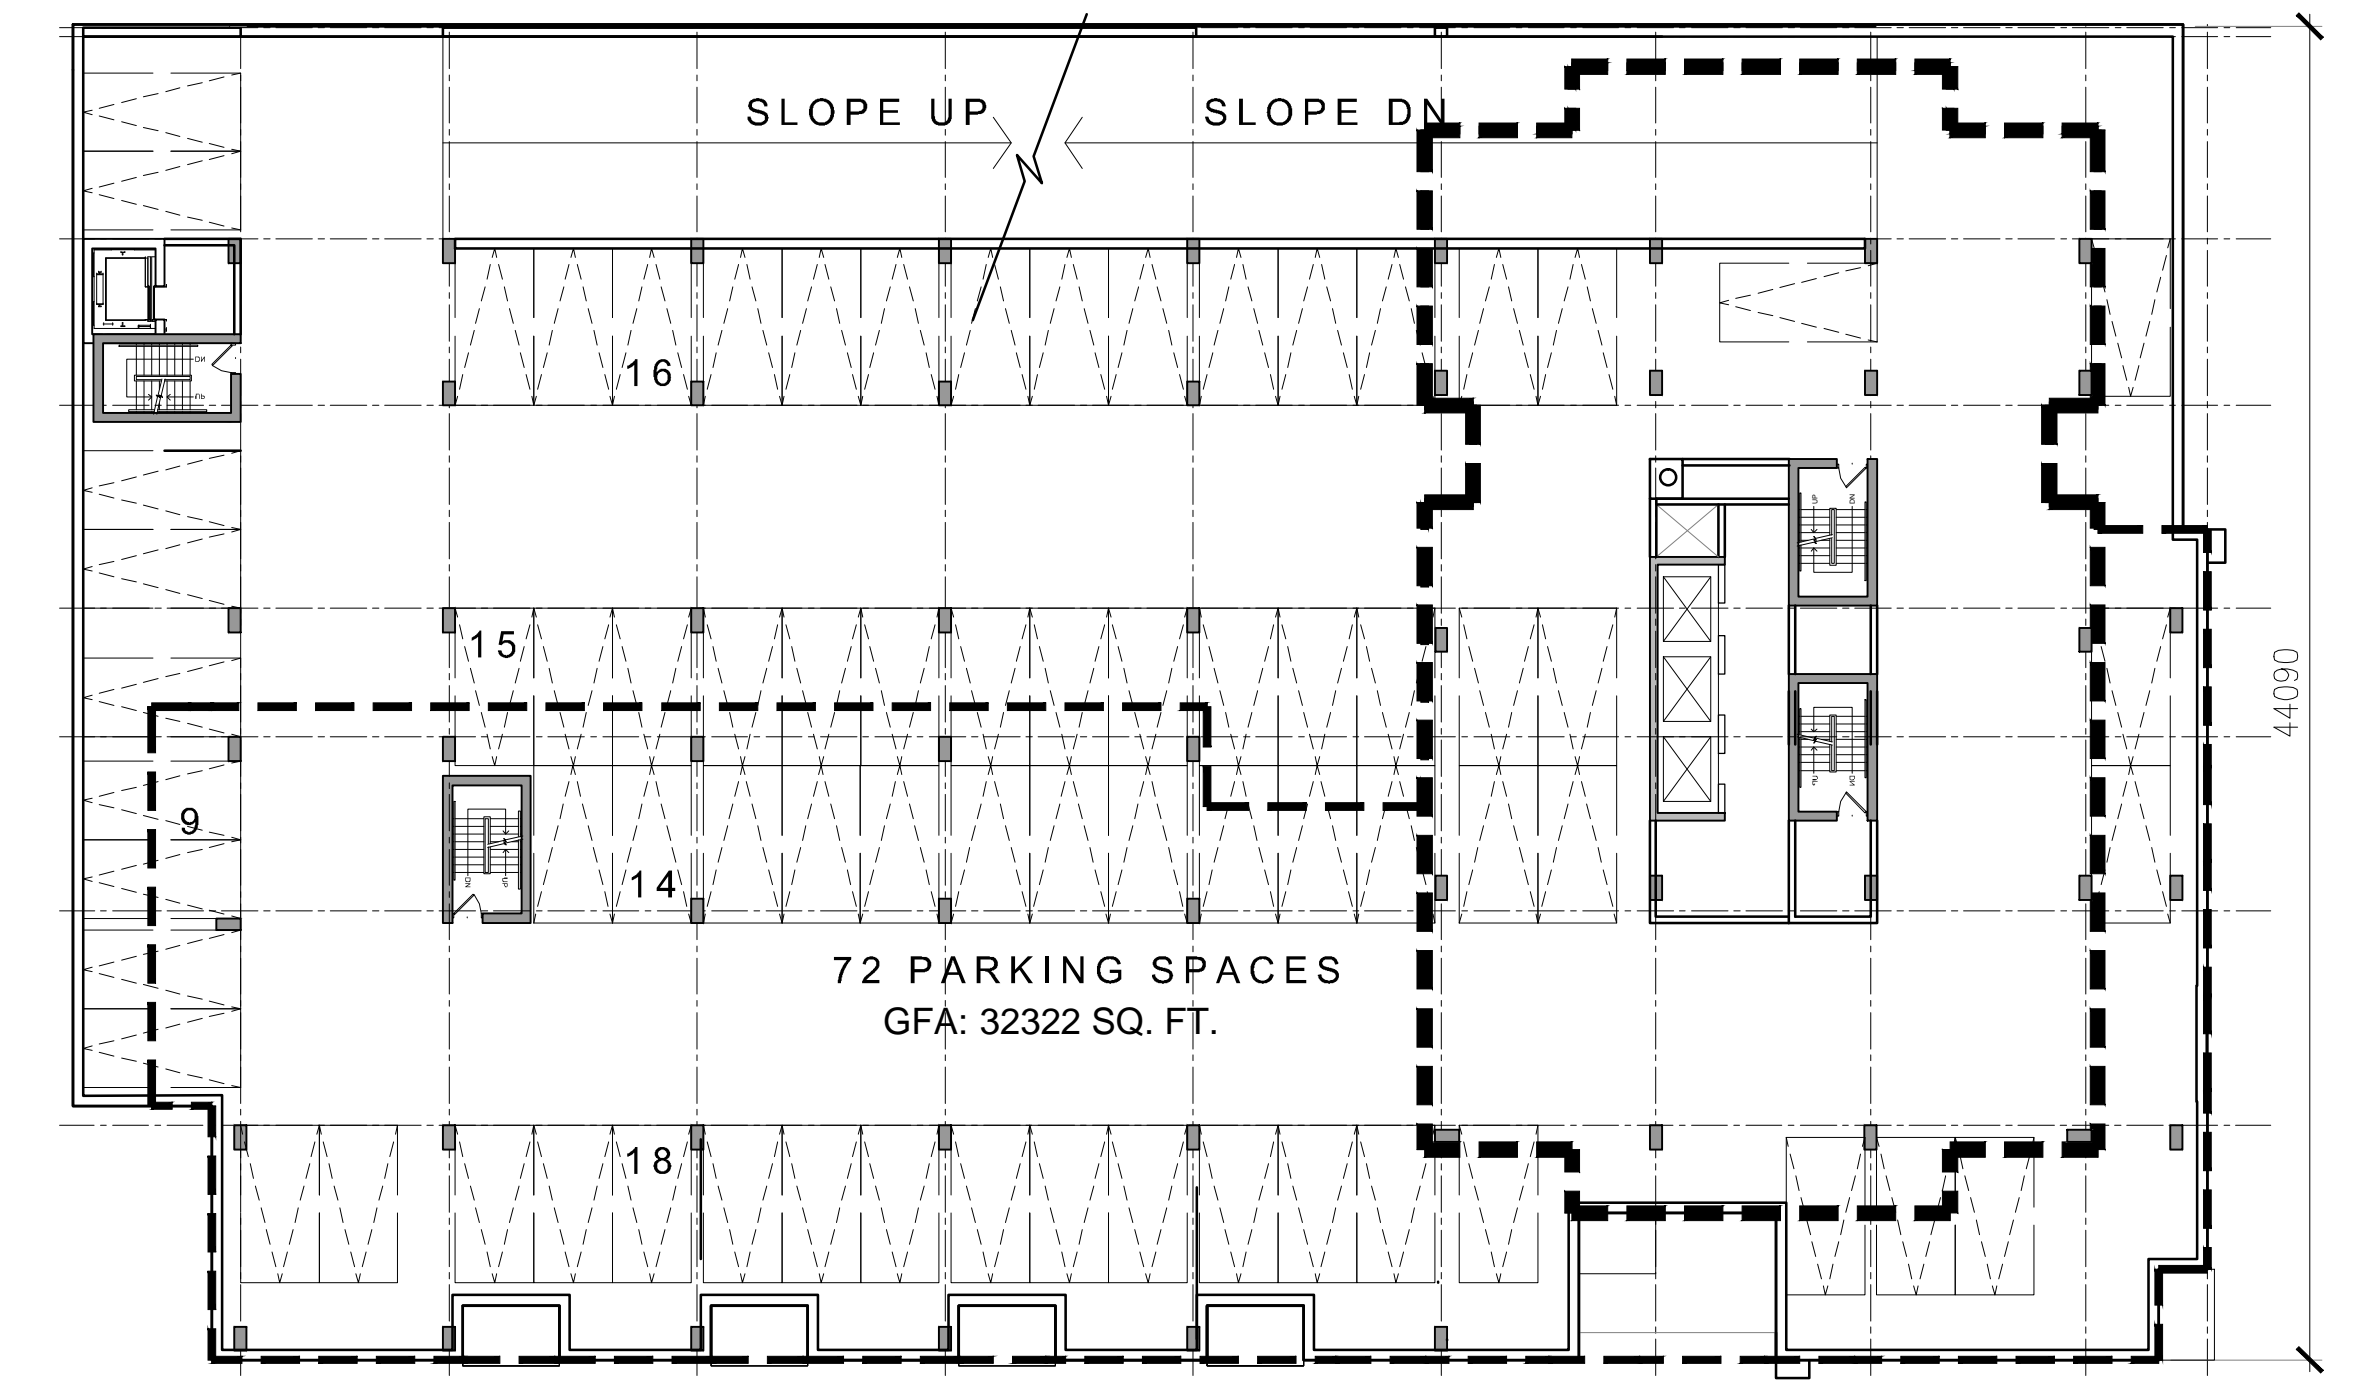

LEVEL 2

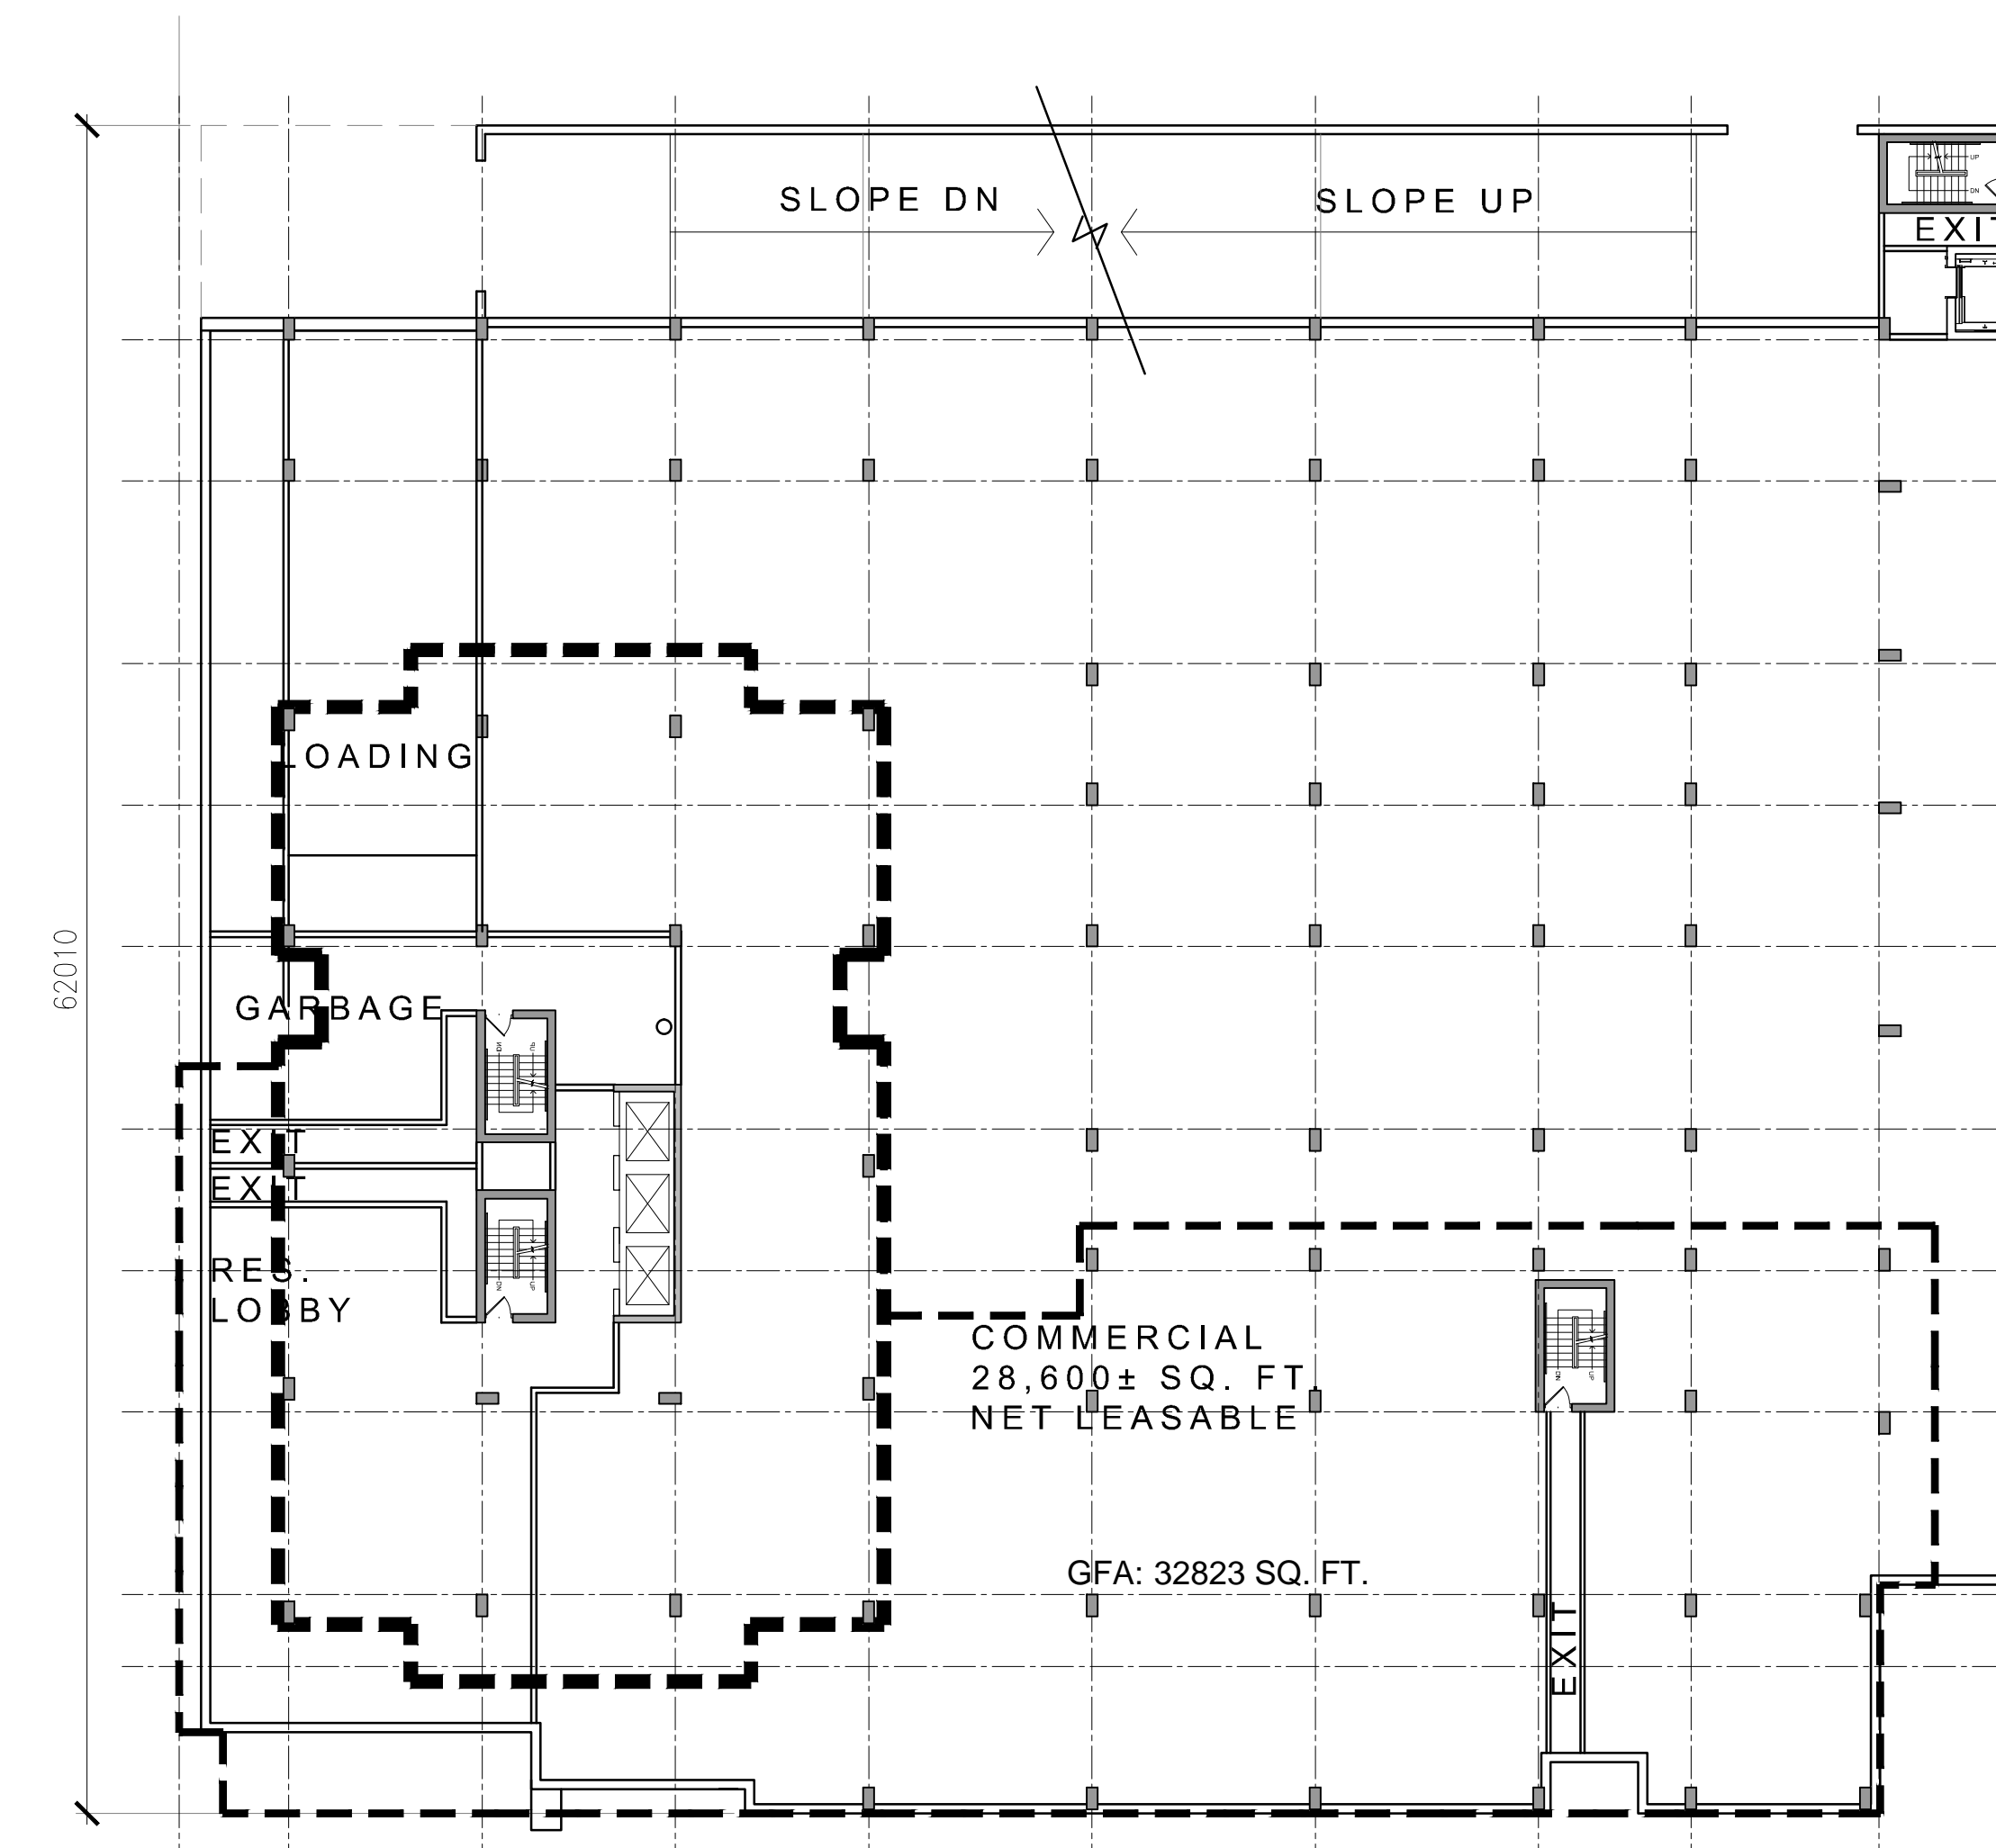

GROUND

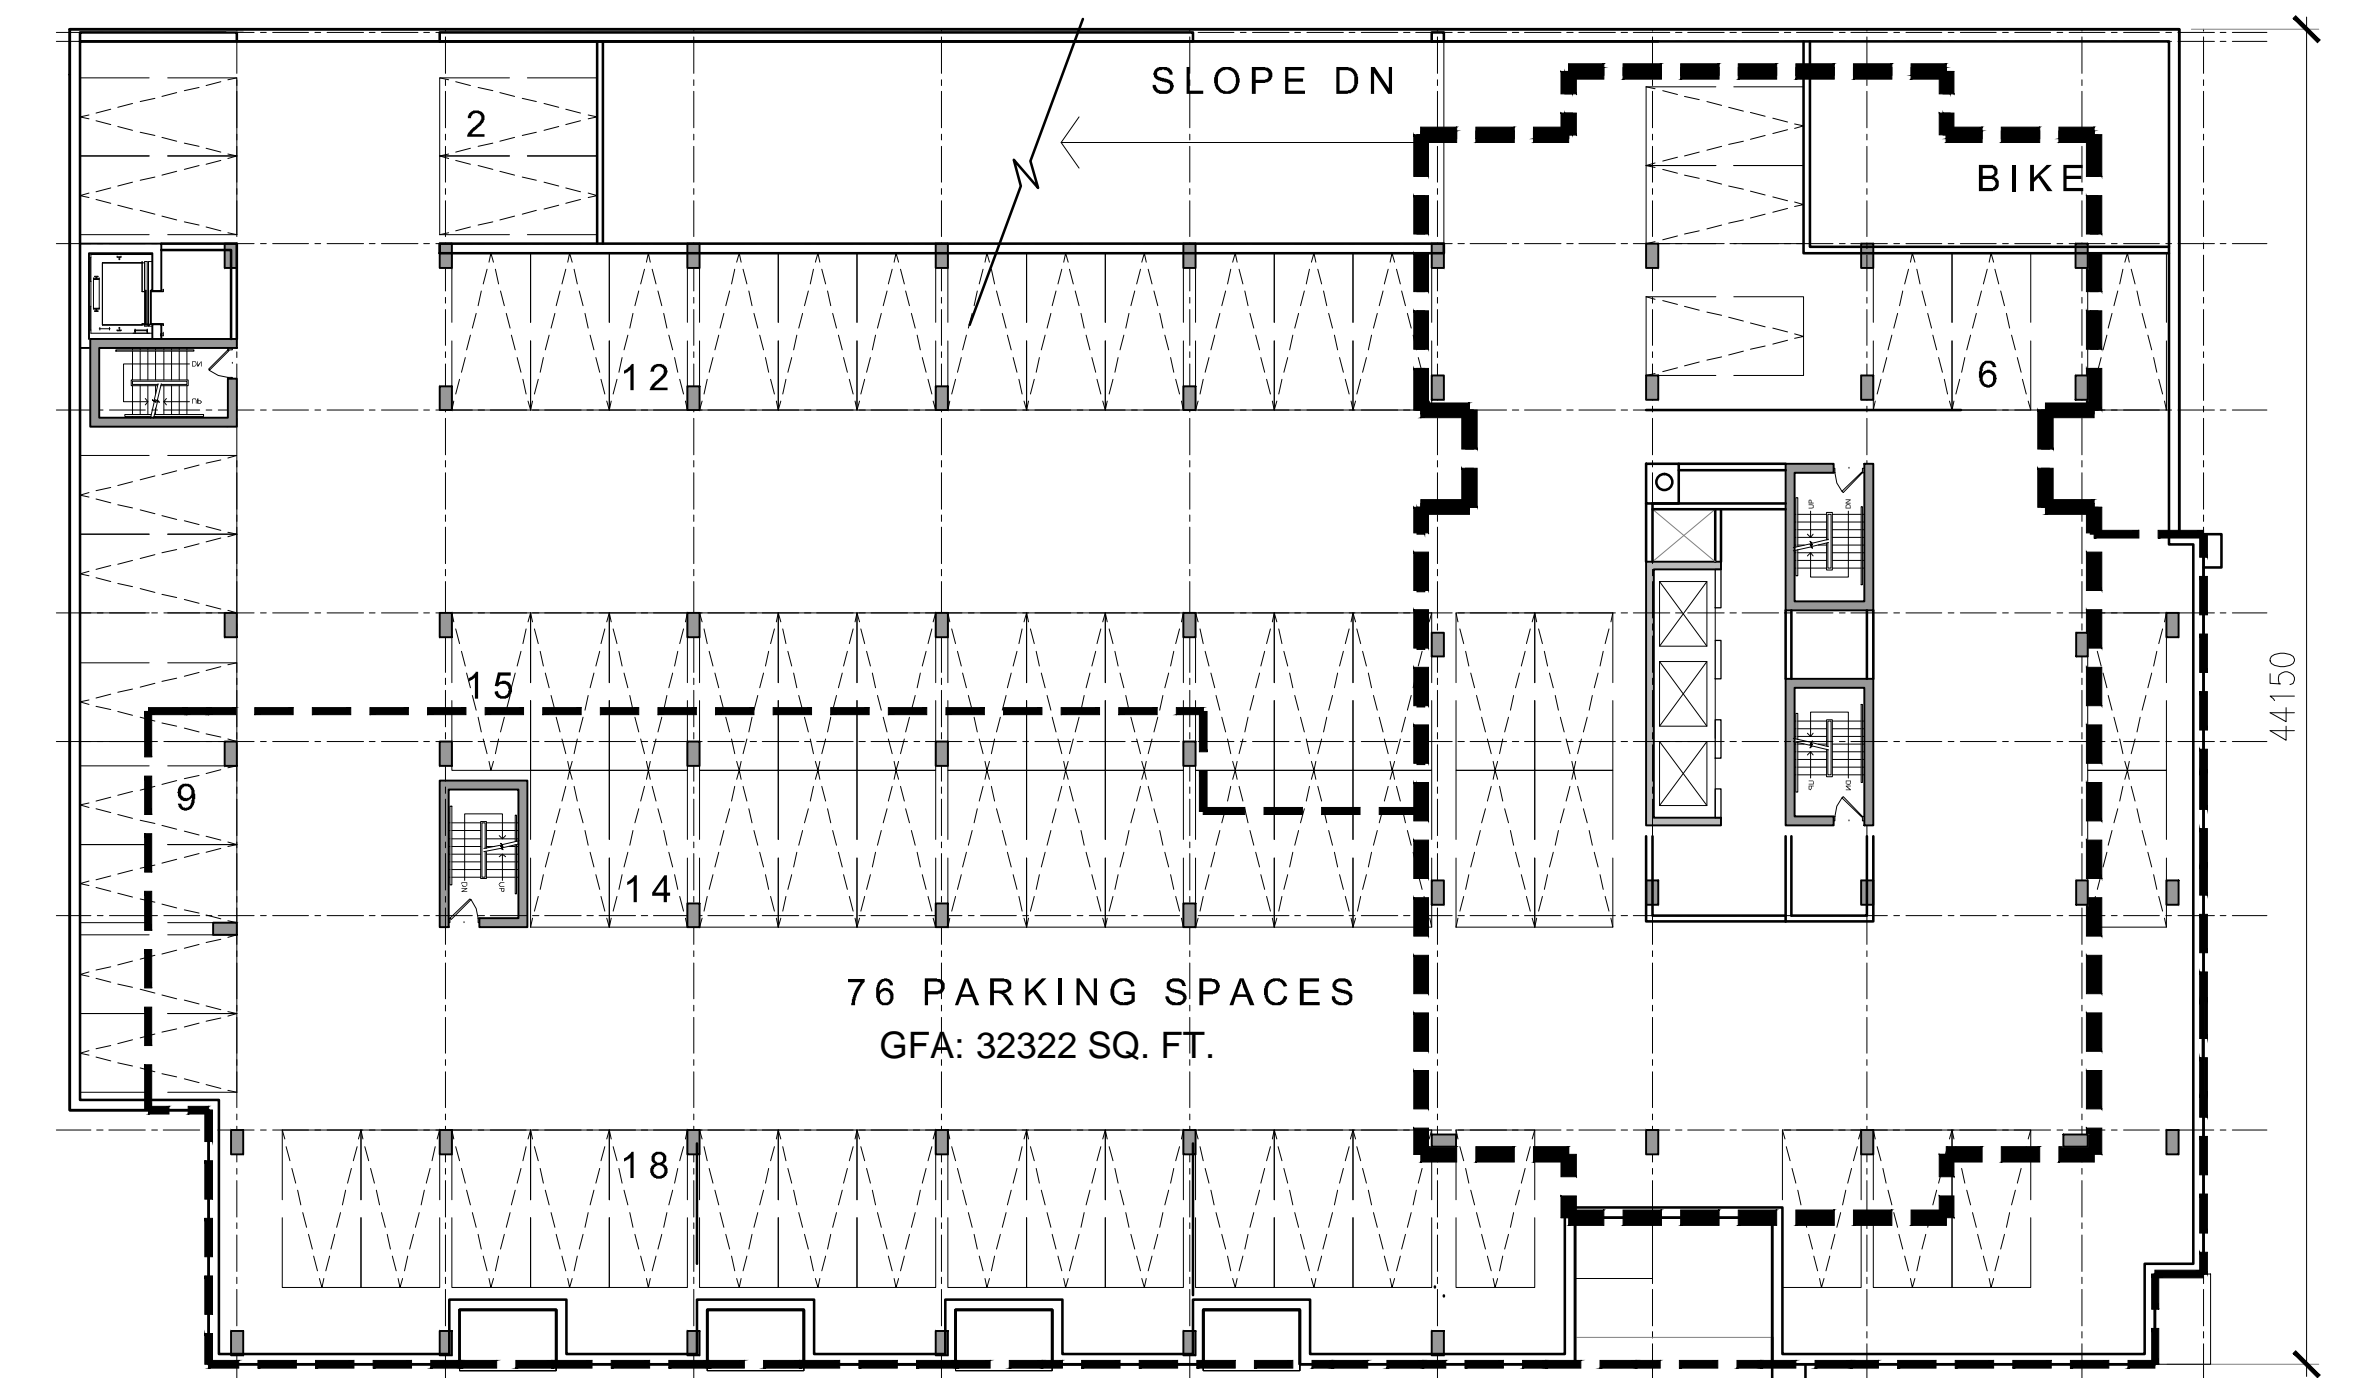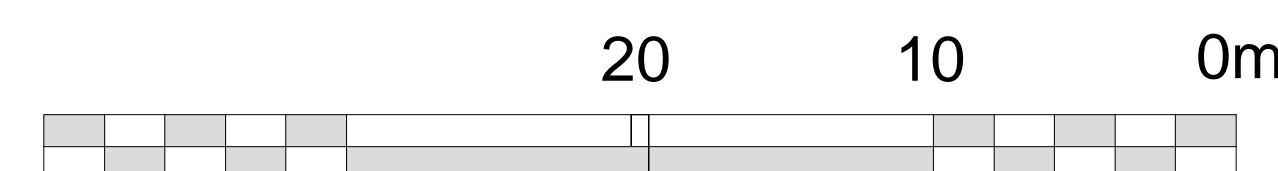

LEVEL 3

