



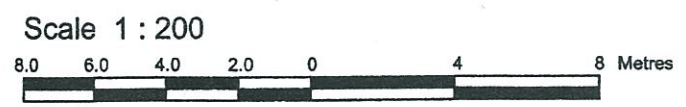

SKETCH ILLUSTRATING
 LOT 12
 (North Side of Wellington Street)
 REGISTERED PLAN 145
 CITY OF OTTAWA

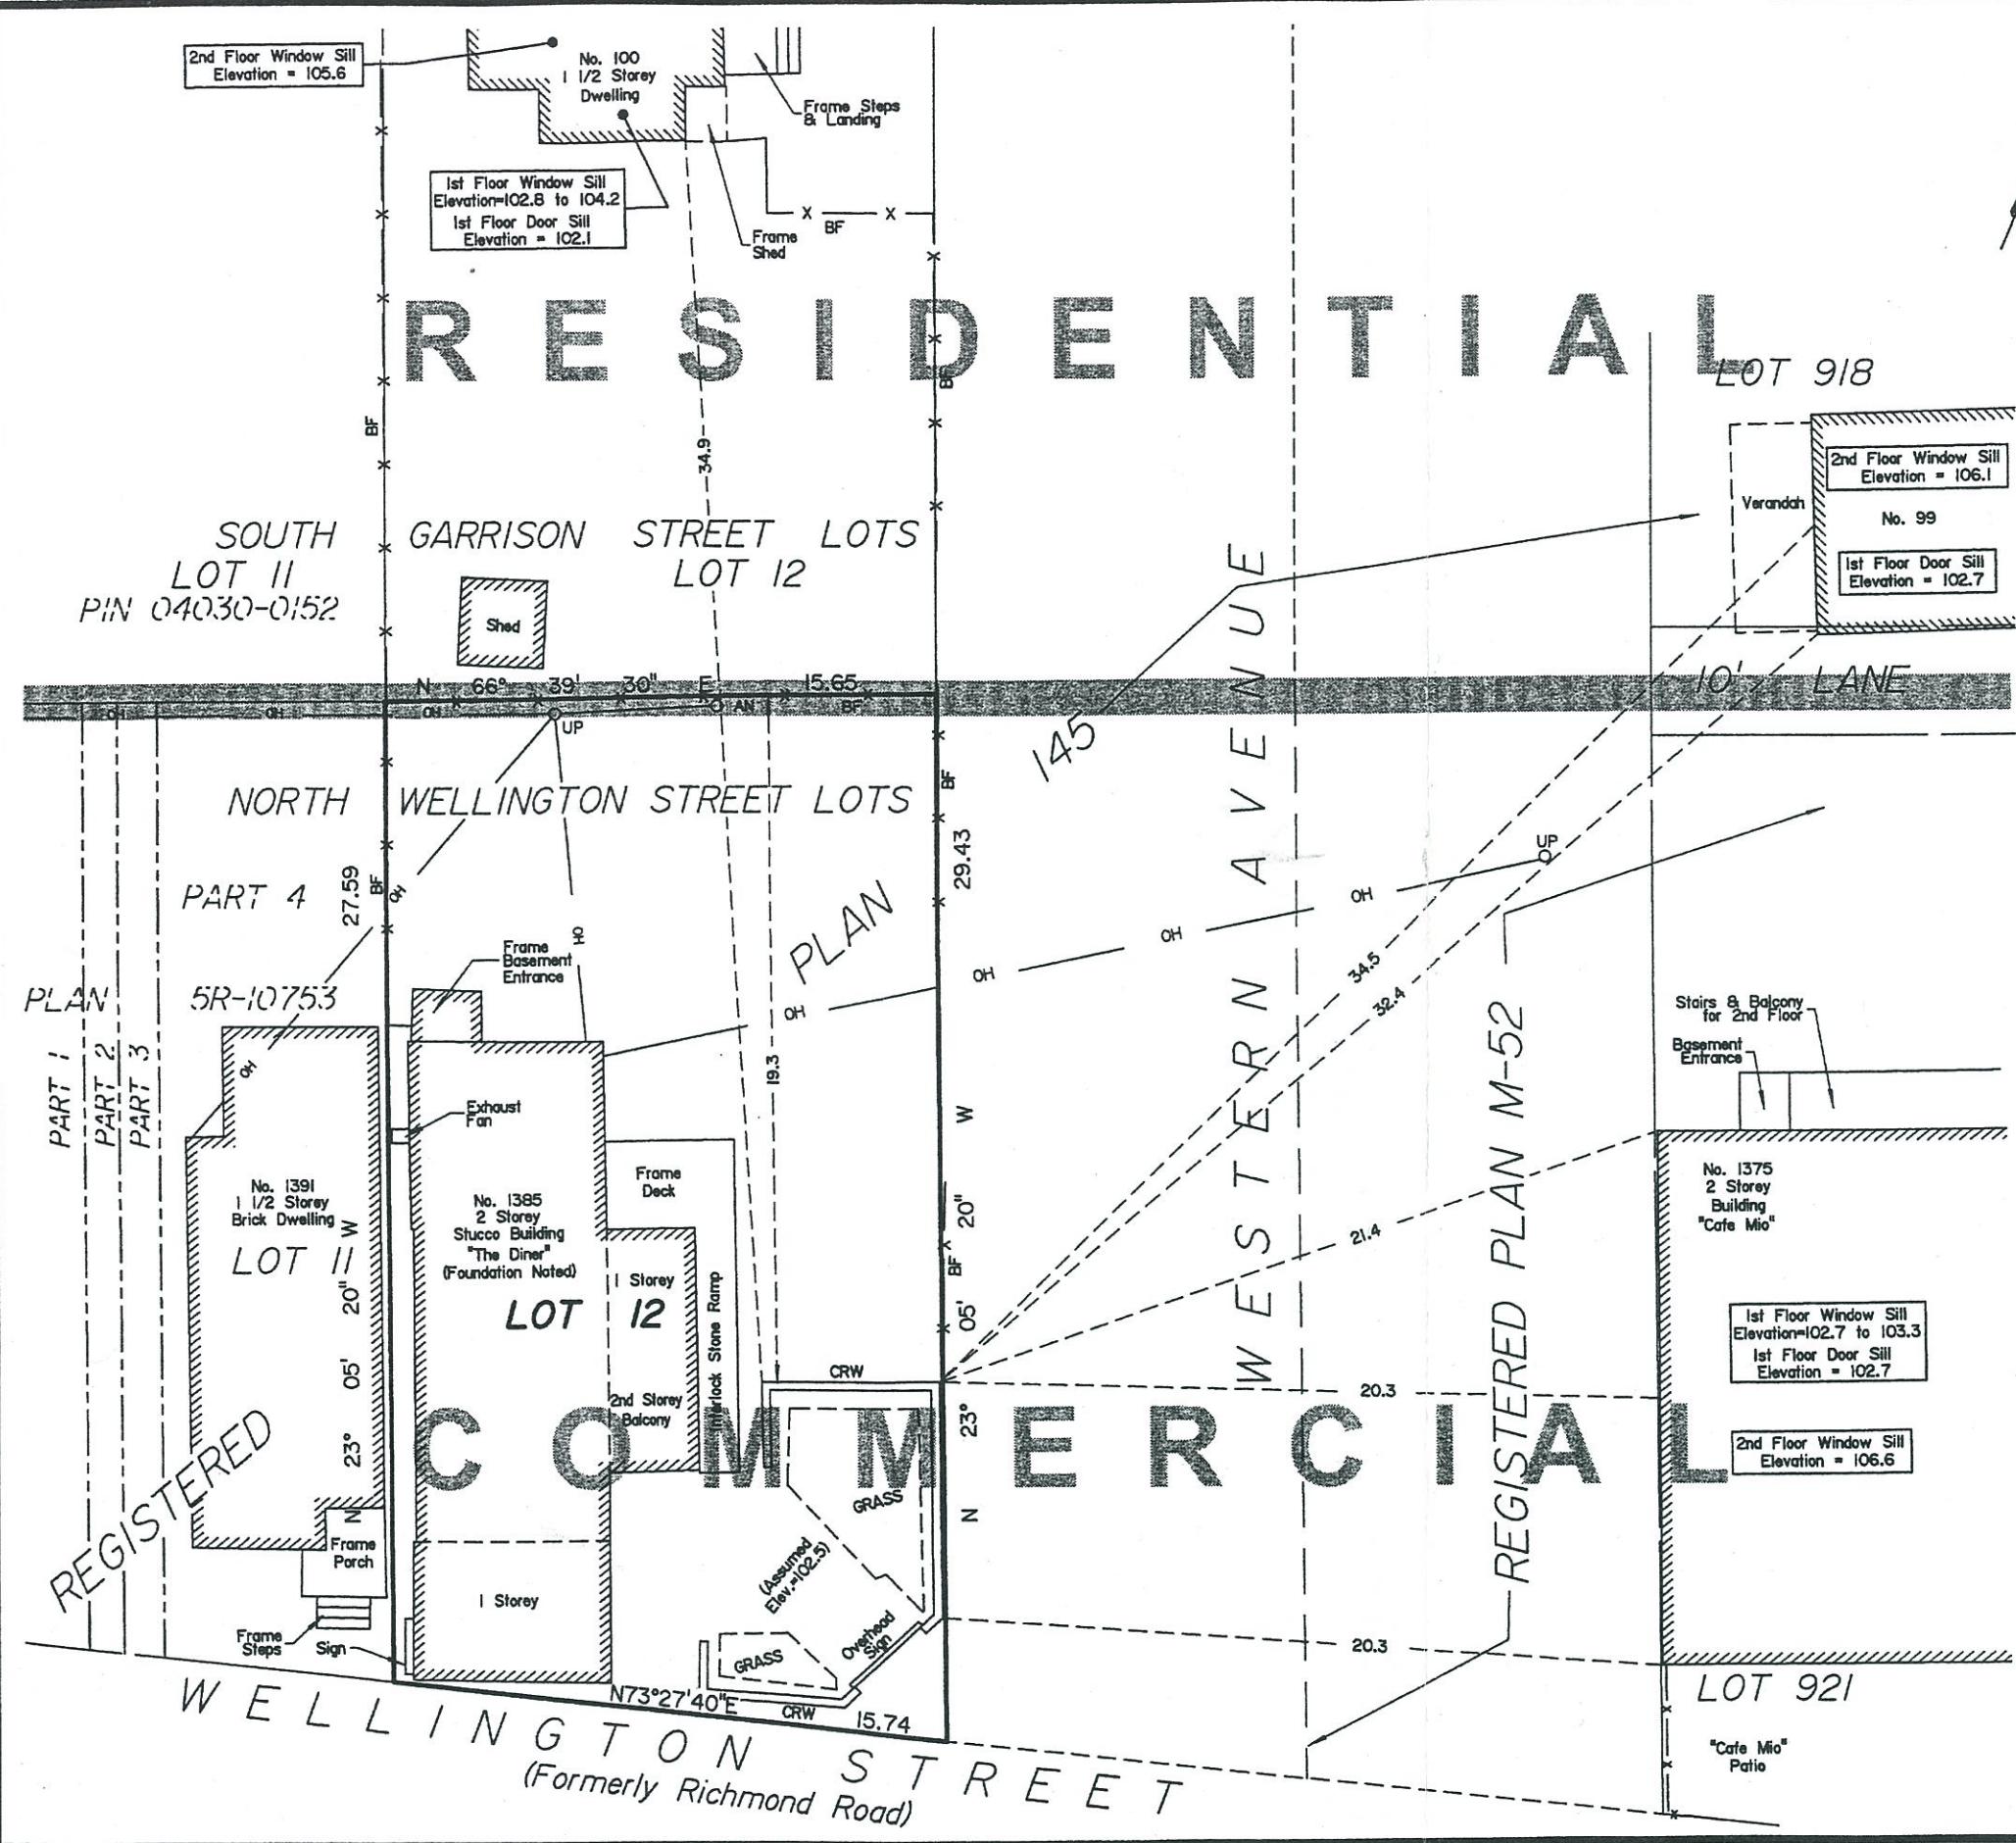

Metric
 DISTANCES SHOWN ON THIS PLAN ARE IN METRES AND
 CAN BE CONVERTED TO FEET BY DIVIDING BY 0.3048



- Notes & Legend
- Denotes Survey Monument Planted
 - " Survey Monument Found
 - SIB " Standard Iron Bar
 - SSIB " Short Standard Iron Bar
 - IB " Iron Bar
 - CC " Cut Cross
 - (WIT) " Witness
 - (AOG) " Annis, O'Sullivan, Vollebakk Ltd.
 - Meas. " Measured
 - Prop. " Proportion
 - BF " Board Fence
 - C/L " Centre Line
 - CRW " Concrete Retaining Wall
 - UP " Utility Pole
 - AN " Anchor
 - OH — " Overhead Wires

DISTANCES TO ADJACENT STRUCTURES SHOWN
 HEREON ARE HORIZONTAL MEASUREMENTS

© Annis, O'Sullivan, Vollebakk Ltd, 2007. THIS PLAN IS PROTECTED BY COPYRIGHT

ANNIS, O'SULLIVAN, VOLLEBEKK LTD.
 14 Concourse Gate, Suite 500
 Nepean, Ont. K2E 7S6
 Phone: (613) 727-0850 / Fax: (613) 727-1079
 Email: Nepean@osvlltd.com

Ontario
 Land Surveyors

Job No. 8166-07 Boole L112 NW RPI45 Sketch F2.dwg