

AMENDMENT TO DESCRIPTION

OTTAWA CARLETON VACANT LAND CONDOMINIUM PLAN No. 040

LEVEL 1 UNITS 1, 2 and 4 TO 11 (INCLUSIVE)

SURVEYOR'S CERTIFICATE

I CERTIFY THAT: 1. THIS SURVEY AND PLAN ARE CORRECT AND IN ACCORDANCE WITH THE CONDOMINIUM ACT, 1980, THE SURVEY ACT, 1990 AND THE REGULATIONS MADE UNDER THEM...

DECLARATION REGISTERED AS No. 0441110

THE PLAN COMPRESES ALL OF PIN 04487 - 0718(LT)

SCHEDULE OF APPOINTMENT AND SERMENT INTERESTS (UNDER CLAUSES 157 (1)(K) AND (L) OF THE CONDOMINIUM ACT, 1980)

Table with columns: PART, PLAN, DESCRIBED IN, NOTES. Includes entries for 'TOGETHER WITH (Apartment)', 'SUBJECT TO (Easement)', and 'STRUCTURAL PLANS'.

INDEX OF PARTS

Table with columns: PART, SHEET, DESCRIPTION. Lists sheets 1 through 4 and their corresponding descriptions.

PLAN OF SURVEY OF PART OF LOT 2 CONCESSION 1 GEOGRAPHIC TOWNSHIP OF HUNTELY FORMERLY IN THE TOWNSHIP OF WEST CARLETON CITY OF OTTAWA

METRIC: DISTANCES SHOWN ON THIS PLAN ARE IN METRES AND CAN BE CONVERTED TO FEET BY DIVIDING BY 0.3048.


CERTIFICATE OF DECLARANT: THIS IS TO CERTIFY THAT THE PROPERTY INCLUDED IN THIS PLAN HAS BEEN LAD OUT IN UNITS AND COMMON ELEMENTS BY ACCORDANCE WITH MY INSTRUMENTS...

JOHN H. KENNEDY LTD. ONTARIO & QUEBEC LAND SURVEYORS

AMENDMENT TO PARTS 1, 2, 3 AND 4 EXEMPTED UNDER SECTION 9 OF THE CONDOMINIUM ACT, 1980, THE SURVEY ACT, 1990 AND THE REGULATIONS MADE UNDER THEM...

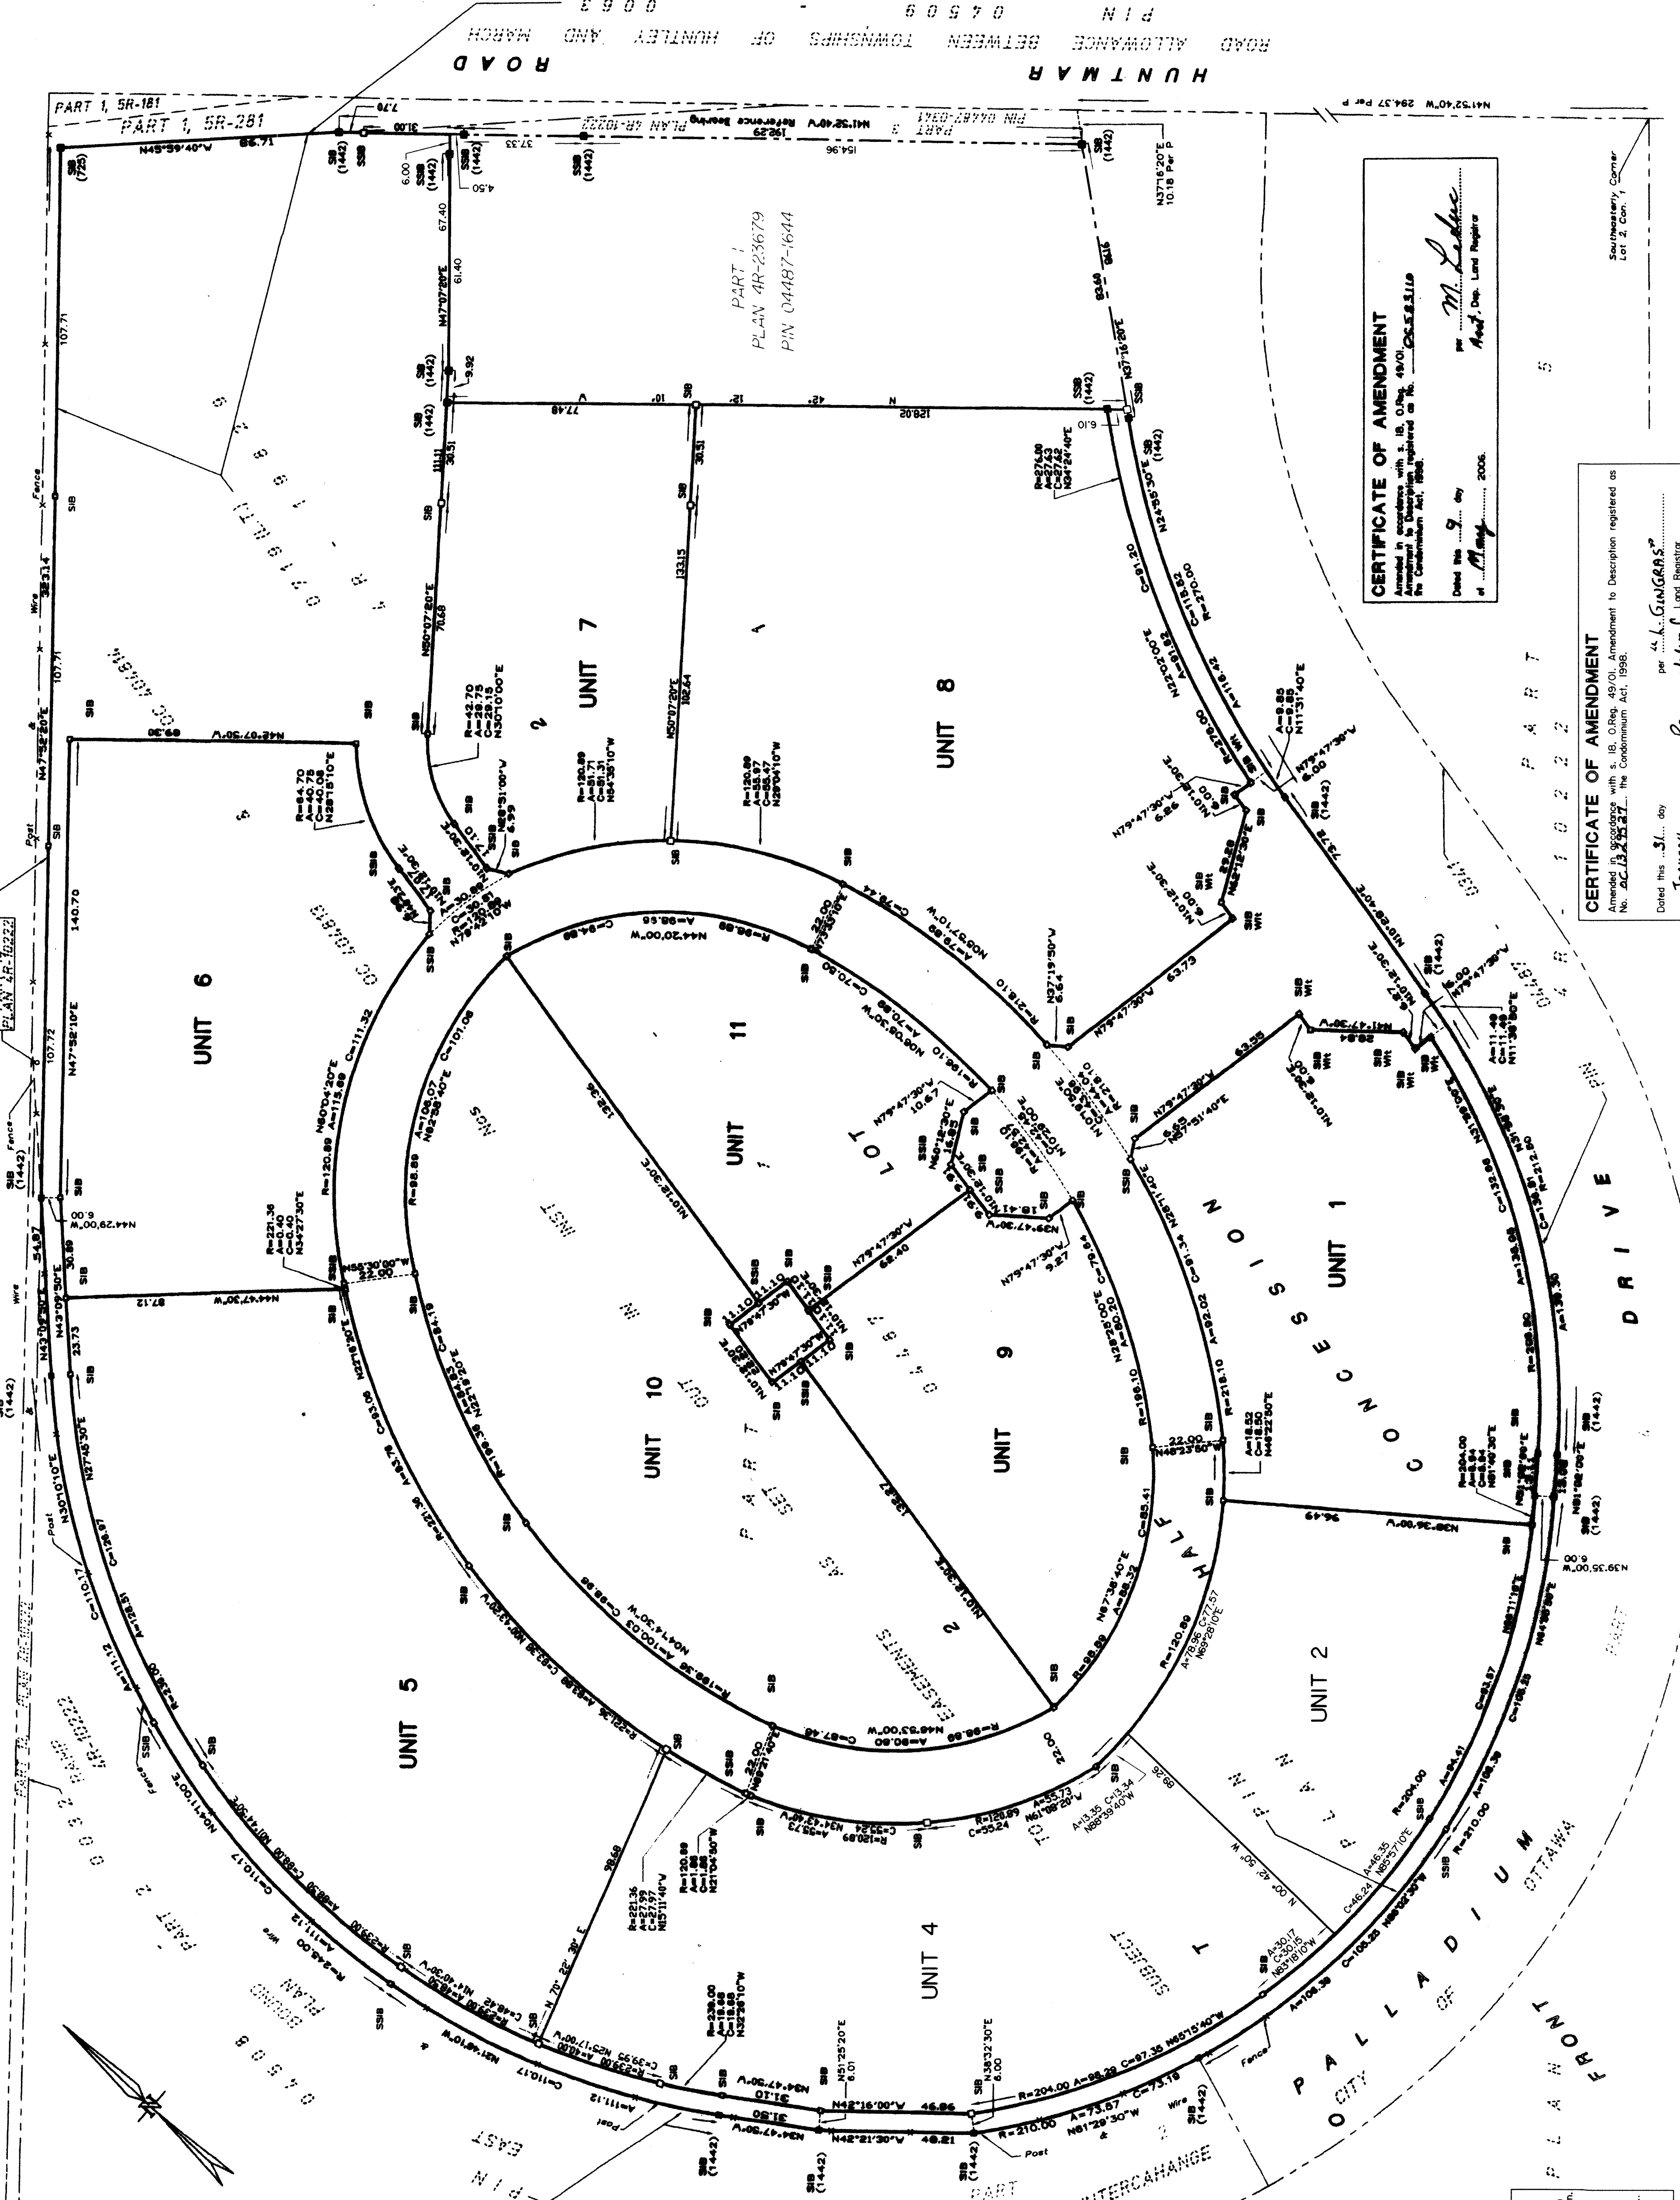

SURVEYOR'S CERTIFICATE FOR AMENDMENT: I CERTIFY THAT: 1. THIS SURVEY AND PLAN ARE CORRECT AND IN ACCORDANCE WITH THE CONDOMINIUM ACT, 1980, THE SURVEY ACT, 1990 AND THE REGULATIONS MADE UNDER THEM...


SURVEYOR'S CERTIFICATE FOR AMENDMENT: I CERTIFY THAT: 1. THIS SURVEY AND PLAN ARE CORRECT AND IN ACCORDANCE WITH THE CONDOMINIUM ACT, 1980, THE SURVEY ACT, 1990 AND THE REGULATIONS MADE UNDER THEM...

