


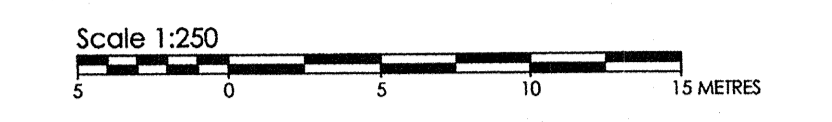
12/21/2016 7:55 AM  
W:\2016\1616361\_111\_201616361\_111.dwg  
W:\2016\1616361\_111\_201616361\_111.dwg

ASSOCIATION OF ONTARIO  
LAND SURVEYORS  
PLAN SUBMISSION FORM  
1991005



THIS PLAN IS NOT VALID  
UNLESS IT IS AN EMBOSSED  
ORIGINAL COPY  
ISSUED BY THE SURVEYOR  
in accordance with  
Regulation 1226, Section 2(4)

TOPOGRAPHIC PLAN OF SURVEY  
**PART OF LOT 5  
CONCESSION 5 (RIDEAU FRONT)**  
(GEOGRAPHIC TOWNSHIP OF GLOUCESTER)  
CITY OF OTTAWA



**METRIC CONVERSION**  
DISTANCES SHOWN ON THIS PLAN ARE IN METRES AND CAN BE CONVERTED TO FEET BY DIVIDING BY 0.3048


**BEARING NOTE**  
BEARINGS ARE WITH GRID AND ARE REFERRED TO THE EASTERLY LIMIT OF HAWTHORNE ROAD AS SHOWN ON A PLAN BY 1352 DATED APRIL 19, 2011, HAVING A BEARING OF N 22° 14' 30" W.

**ELEVATION NOTE**  
ELEVATIONS SHOWN HEREON ARE GEODETIC (CGVD-1928:1978) AND ARE DERIVED FROM THE CAN-NET VRS NETWORK.

**UTILITY NOTE**  
LOCATION OF UNDERGROUND SERVICES ARE APPROXIMATE AND ARE PER THE CITY OF OTTAWA SHEET NO. S 0-22-04, 0-22-15, 0-22-09, 0-22-10, R-2095-20, R-2095-21 AND R-2095-25 AND MUST BE VERIFIED PRIOR TO CONSTRUCTION.

**LEGEND (IF APPLICABLE)**

SYMBOL	DENOTES	FOUND MONUMENTS
IB	IRON BAR	IRON BAR
IBB	ROUND IRON BAR	ROUND IRON BAR
SIB	STANDARD IRON BAR	STANDARD IRON BAR
SSIB	SHORT STANDARD IRON BAR	SHORT STANDARD IRON BAR
CC	CUT CROSS	CUT CROSS
CP	CONCRETE PIN	CONCRETE PIN
WIT	WITNESS	WITNESS
PI	PROPERTY IDENTIFICATION NUMBER	PROPERTY IDENTIFICATION NUMBER
MEAS	MEASURED	MEASURED
PROP	PROPORTIONED	PROPORTIONED
OU	ORIGIN UNKNOWN	ORIGIN UNKNOWN
SC	STANTEC GEOMATICS LTD.	STANTEC GEOMATICS LTD.
P1	PLAN BY 1352 DATED APRIL 19, 2011	PLAN BY 1352 DATED APRIL 19, 2011
P2	REGISTERED PLAN 4M-842	REGISTERED PLAN 4M-842
P3	PLAN 4R-12313	PLAN 4R-12313
P4	PLAN 4R-12314	PLAN 4R-12314
P5	PLAN 4R-12950	PLAN 4R-12950
P6	PLAN 4R-13176	PLAN 4R-13176
P7	PLAN 4R-13177	PLAN 4R-13177
AN	ANCHOR	ANCHOR
BH	BOREHOLE	BOREHOLE
BOL	BOLLARD	BOLLARD
CB	CATCH BASIN	CATCH BASIN
DCB	DOUBLE CB	DOUBLE CB
CBMH	CB MANHOLE	CB MANHOLE
DCBMH	DOUBLE CB MANHOLE	DOUBLE CB MANHOLE
SICB	SIDE INLET CB	SIDE INLET CB
CSR	GAS SERVICE REGULATOR	GAS SERVICE REGULATOR
GV	GAS VALVE	GAS VALVE
HTM	HYDRO TRANSFORMER	HYDRO TRANSFORMER
HW	HAND WELL	HAND WELL
FRD	FIRE DRAIN	FIRE DRAIN
JBX	JUNCTION BOX	JUNCTION BOX
MP	MONITORING PIN	MONITORING PIN
MH	MAINTENANCE HOLE UNIDENTIFIED	MAINTENANCE HOLE UNIDENTIFIED
MHB	MAINTENANCE HOLE BELL	MAINTENANCE HOLE BELL
MHF	MAINTENANCE HOLE FIBRE OPTIC	MAINTENANCE HOLE FIBRE OPTIC
MHH	MAINTENANCE HOLE HYDRO	MAINTENANCE HOLE HYDRO
MHI	MAINTENANCE HOLE INVERT	MAINTENANCE HOLE INVERT
MHS	MAINTENANCE HOLE SANITARY	MAINTENANCE HOLE SANITARY
MHT	MAINTENANCE HOLE STORM	MAINTENANCE HOLE STORM
MHW	MAINTENANCE HOLE TRAFFIC MONITORING WELL	MAINTENANCE HOLE TRAFFIC MONITORING WELL
SN	SIGN	SIGN
TB	TERMINAL BOX - BELL	TERMINAL BOX - BELL
TB/CATV	TERMINAL BOX - CABLE	TERMINAL BOX - CABLE
TCP	TRAFFIC CONTROL BOX	TRAFFIC CONTROL BOX
TSL	TRAFFIC SIGNAL LIGHT	TRAFFIC SIGNAL LIGHT
UMB	MARKER BELL UNDERGROUND	MARKER BELL UNDERGROUND
UMC	MARKER CABLE UNDERGROUND	MARKER CABLE UNDERGROUND
UMG	MARKER GAS UNDERGROUND	MARKER GAS UNDERGROUND
UMO	MARKER OIL UNDERGROUND	MARKER OIL UNDERGROUND
UP	UTILITY POLE	UTILITY POLE
VB	VALVE BOX	VALVE BOX
VC	VALVE CHAMBER	VALVE CHAMBER
WV	WATER VALVE	WATER VALVE
OW	OVERHEAD UTILITY WIRES	OVERHEAD UTILITY WIRES
cm	TREE CONIFEROUS Ø (centimetres)	TREE CONIFEROUS Ø (centimetres)
cm	TREE DECIDUOUS Ø (centimetres)	TREE DECIDUOUS Ø (centimetres)

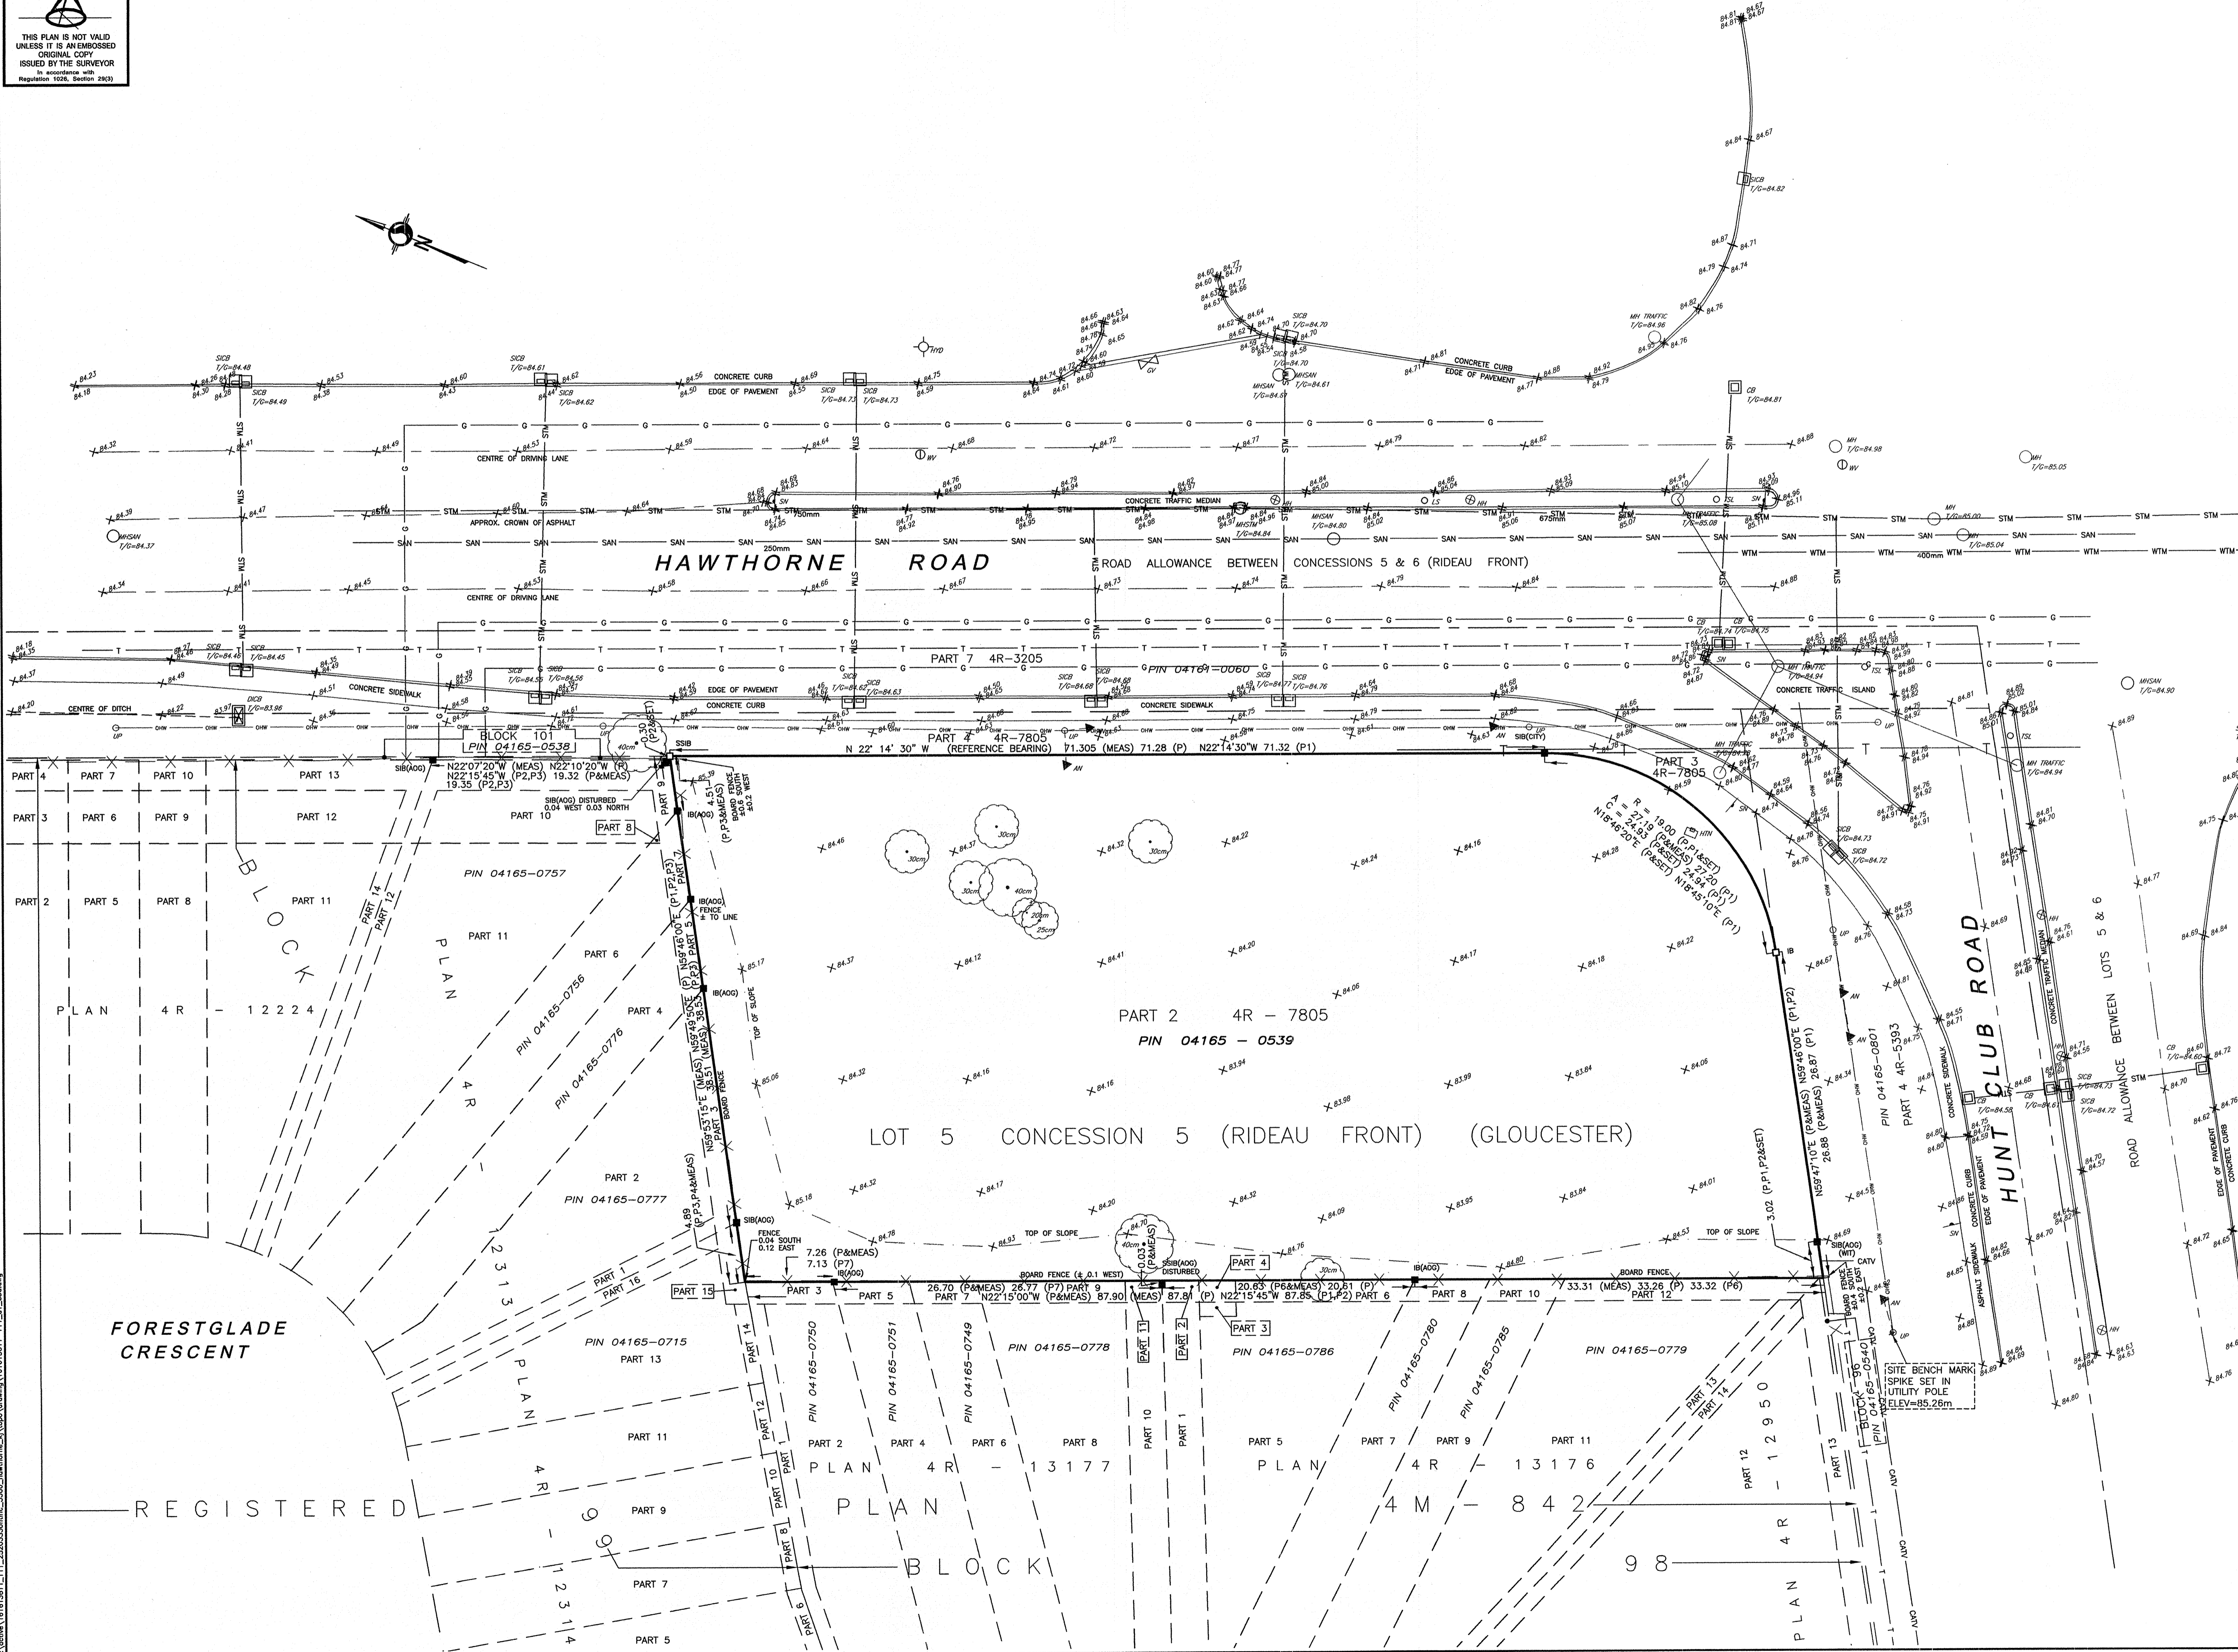


**SURVEYOR'S CERTIFICATE**  
I CERTIFY THAT:  
1. THIS SURVEY AND PLAN ARE CORRECT AND IN ACCORDANCE WITH THE SURVEYS ACT,  
THE SURVEYORS ACT AND THE REGULATIONS MADE UNDER THEM.  
2. THE SURVEY WAS COMPLETED ON THE 20TH DAY OF DECEMBER, 2016.

Dec 21/16  
DATE  
BRIAN J. WEBSTER  
ONTARIO LAND SURVEYOR

© Copyright 2016 Stantec Geomatics Ltd. The reproduction, alteration or use of this REPORT in whole or in part without the express permission of Stantec Geomatics Ltd. is STRICTLY PROHIBITED.

SRO MAP COORDS: X= 375448 Y= 5026450



**Stantec**  
CANADA LAND SURVEYORS  
ONTARIO LAND SURVEYORS  
1531 CLYDE AVENUE, SUITE 400  
OTTAWA, ONTARIO, K1C 3C4  
TEL. 613.722.4400 FAX. 613.722.2799  
stantec.com

DRAWN: ME CHECKED: KJ PM: KJ FIELD: ES PROJECT NO: 1616361-111