

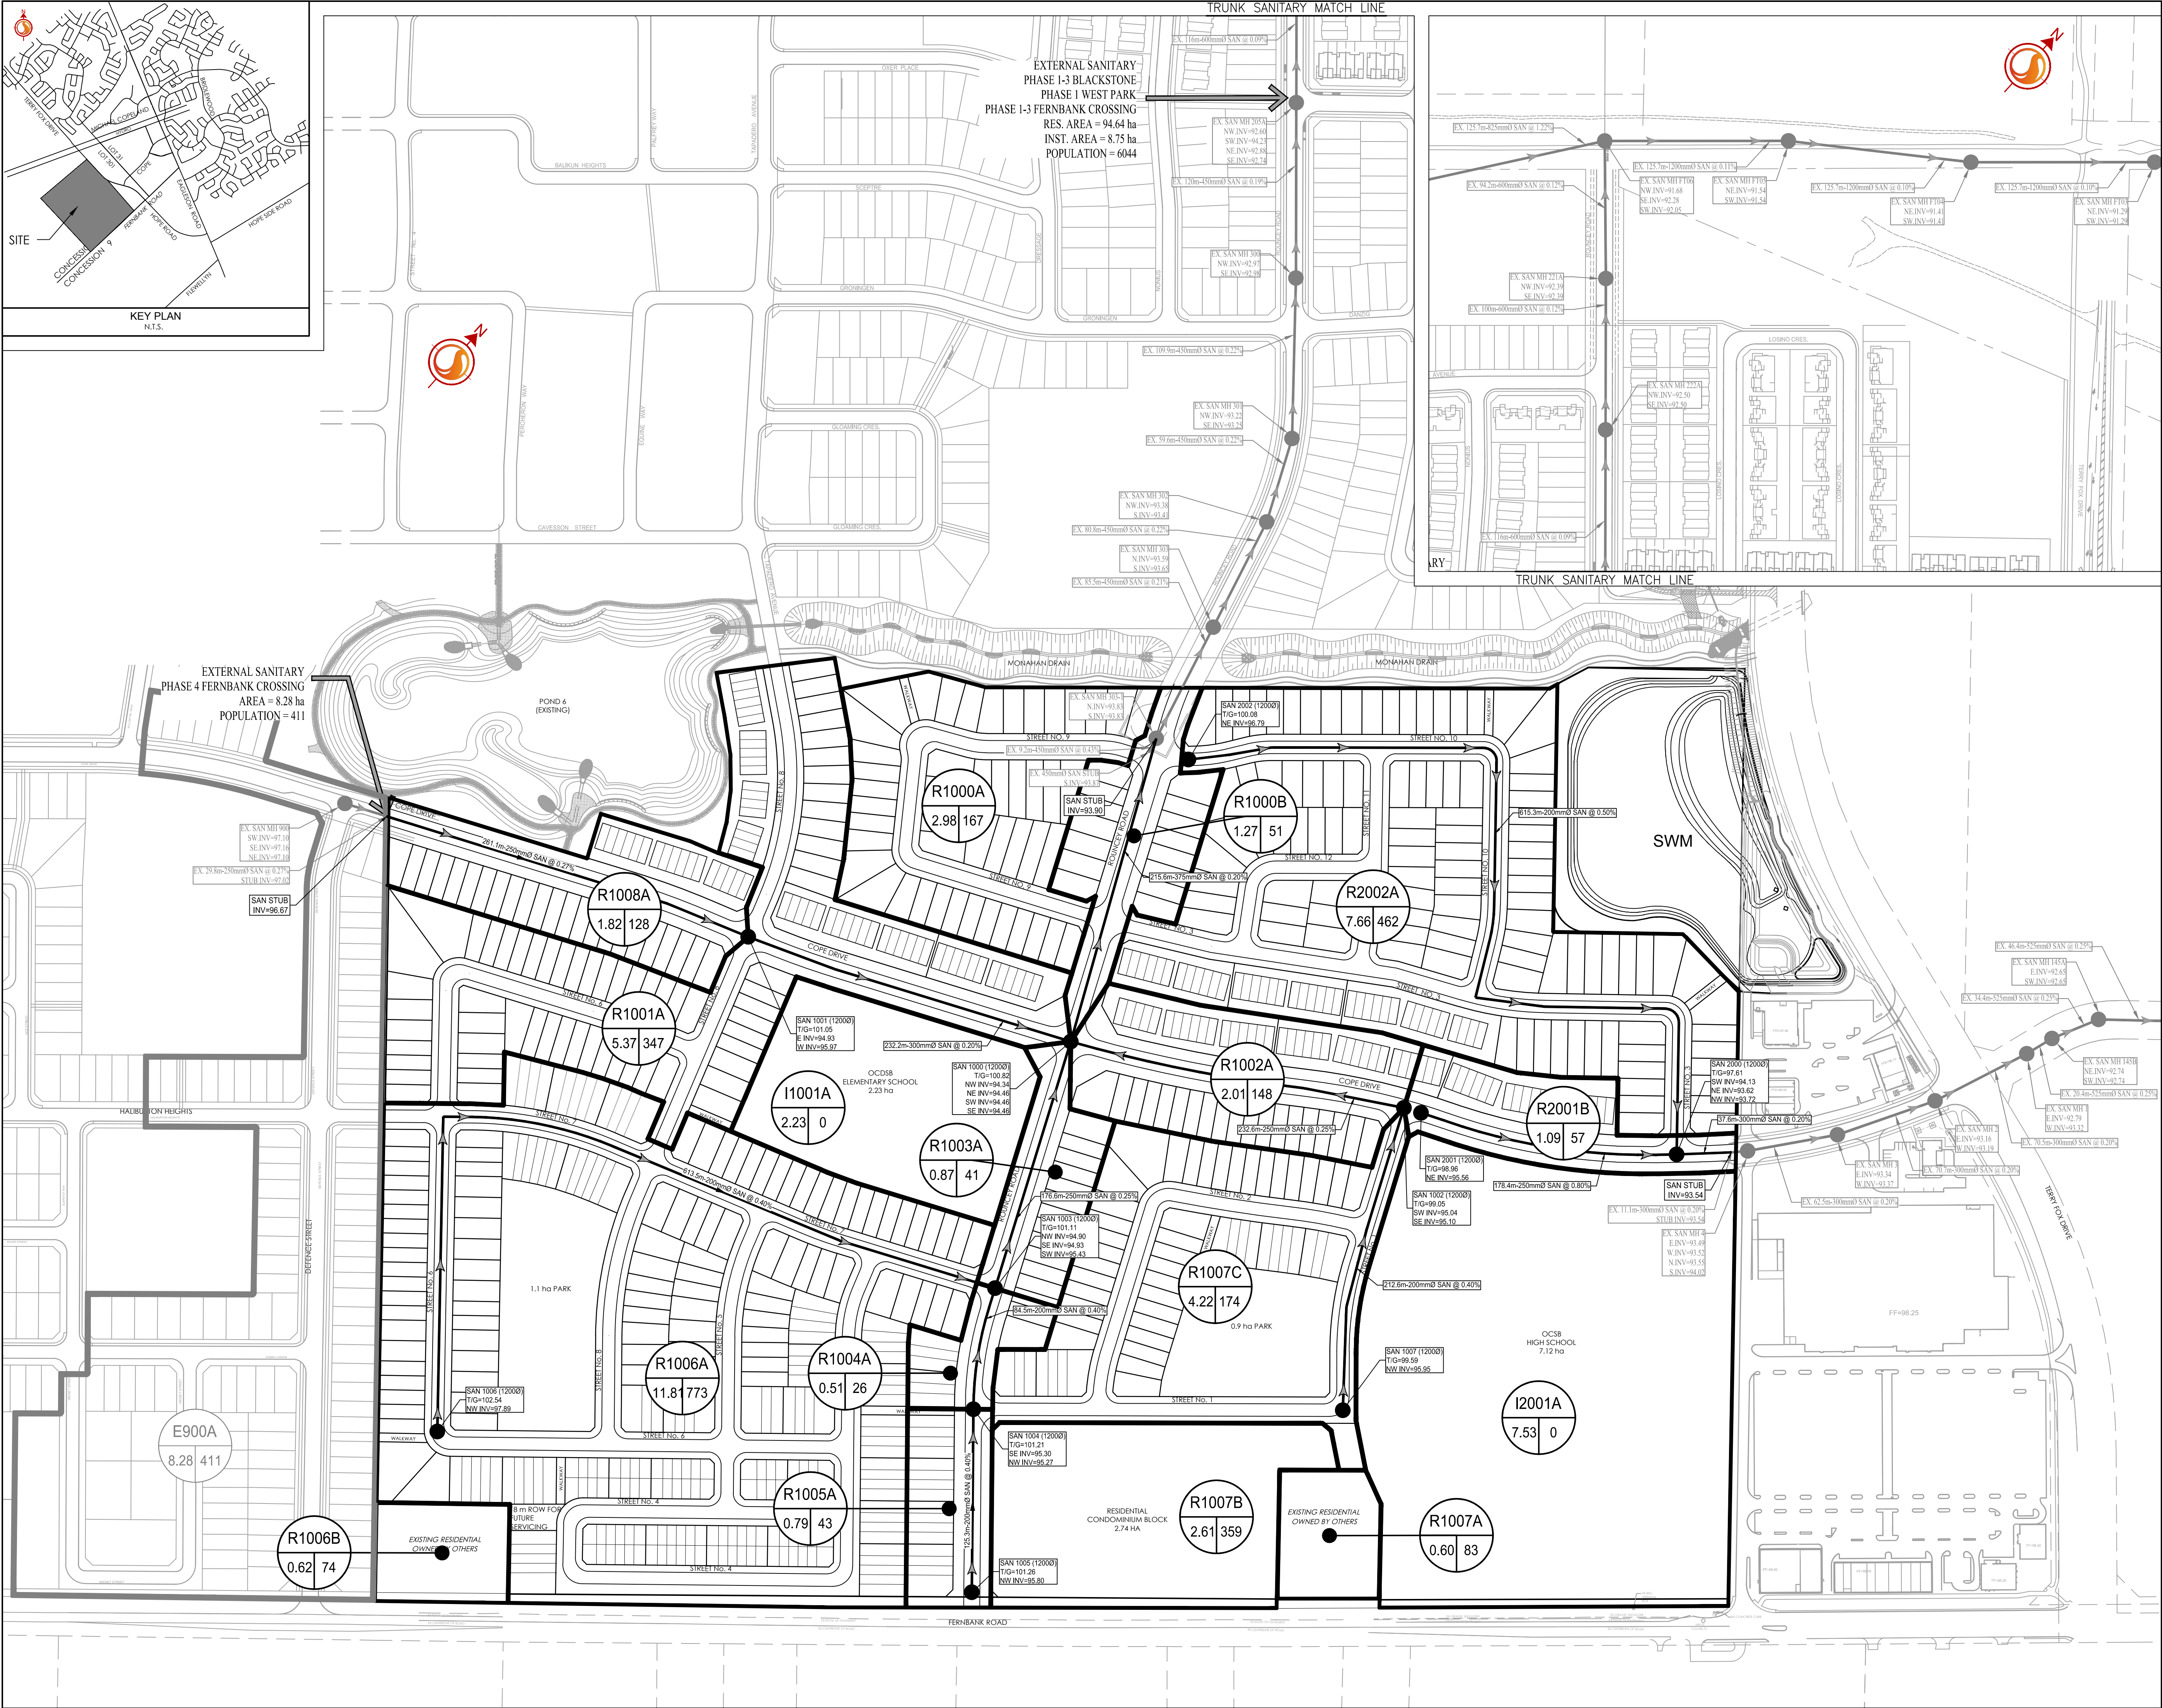


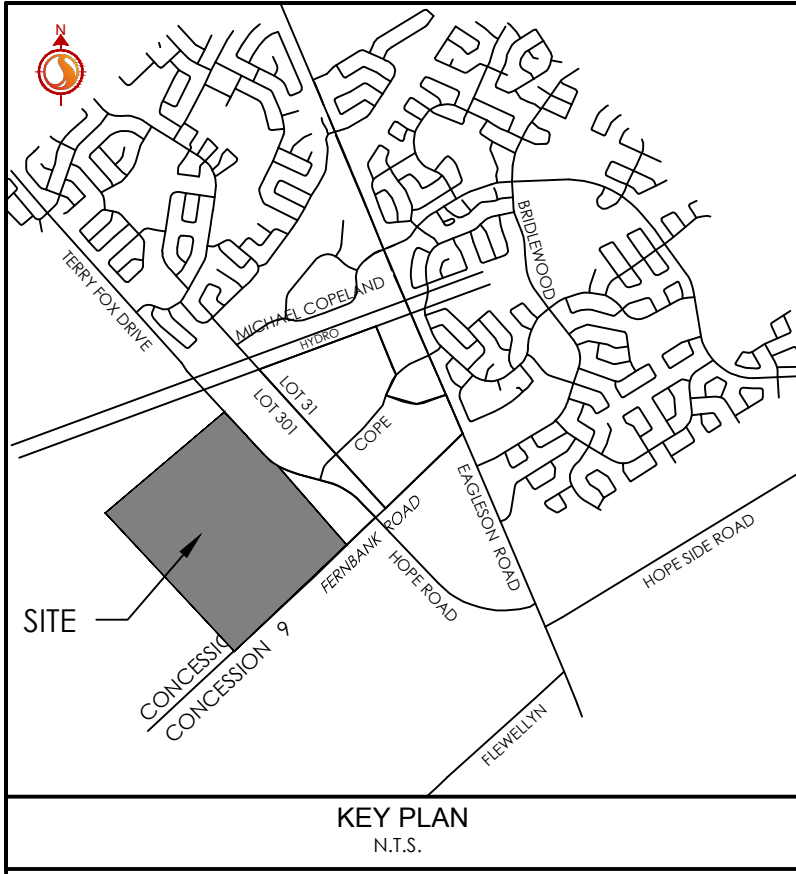

Stantec Consulting Ltd.
400 - 1331 Clyde Avenue
Ottawa ON
Tel. 613.722.4420
www.stantec.com

Copyright Reserved
The Contractor shall verify and be responsible for all dimensions. DO NOT scale the drawing - any errors or omissions shall be reported to Stantec without delay.
The Copyrights to all designs and drawings are the property of Stantec. Reproduction or use for any purpose other than that authorized by Stantec is forbidden.

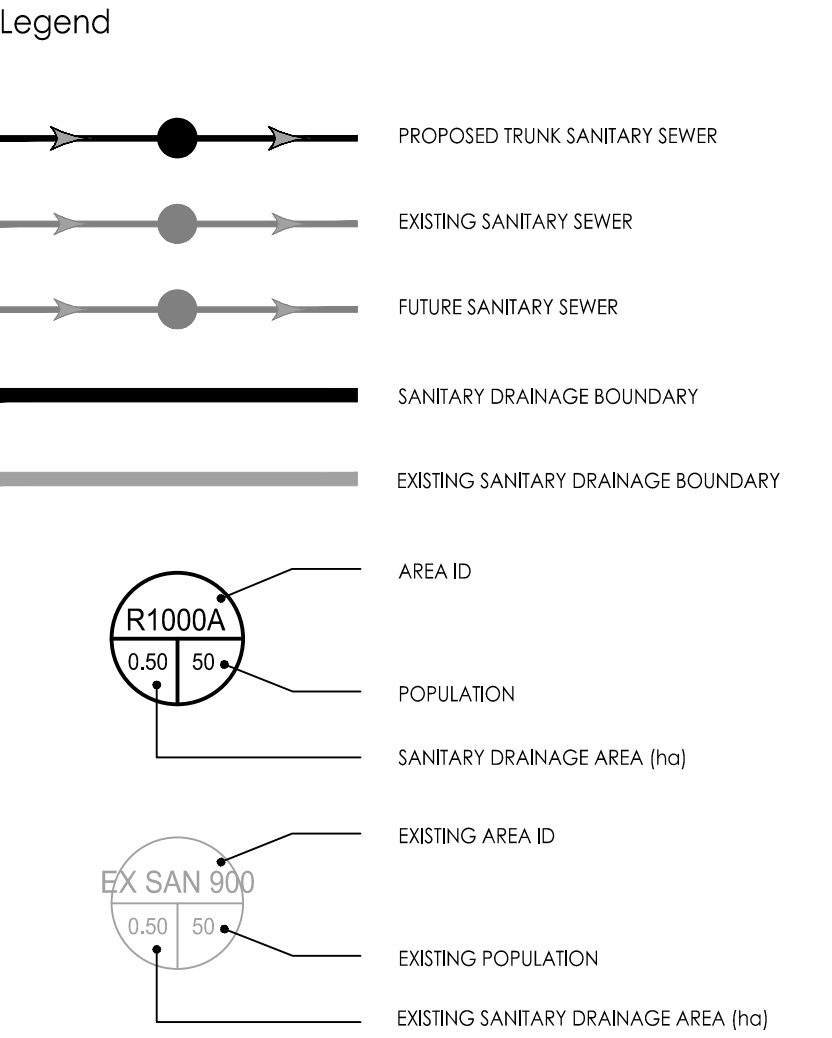

Notes

1	ISSUED FOR DRAFT PLAN APPROVAL	MJS	DT	17.04.28
Revision		By	Appd.	YY.MM.DD

File Name:	160401130.MSS.dwg	MJS	SG	MJS	17.04.13
		Dwn.	Chkd.	Dsgn.	YY.MM.DD

Permit-Seal

Client/Project
2129786 ONTARIO INC.
MATTAMY (MONARCH) LTD.
BLACKSTONE COMMUNITY
PHASE 4-8
Ottawa, ON, Canada

Title
OVERALL SANITARY SEWER SYSTEM

Project No.	160401130	Scale	0 20 60 100m 1:2000
Drawing No.		Sheet	Revision