



The Contractor shall verify and be responsible for all dimensions. DO NOT scale the drawing - any errors or omissions shall be reported to Stantec without delay.

The Copyrights to all designs and drawings are the property of Stantec. Reproduction or use for any purpose other than that authorized by Stantec is forbidden.

406mmØ WATERMAIN

305mmØ WATERMAIN

203mmØ WATERMAIN

152mmØ WATERMAIN

EX. 406mmØ WATERMAIN

EX. 305mmØ WATERMAIN

EX. 203mmØ WATERMAIN

EX. 152mmØ WATERMAIN

File Name: 160401130 MSS.dwg	MJS	SG	MJS	17.04.13
	Dwn.	Chkd.	Dsgn.	YY.MM.DD


Ottawa, ON, Canada

Project No. 160401130

Scale 1:2000

Drawing No. Sheet Revision

WTR-1	3 of 5	1
-------	--------	---

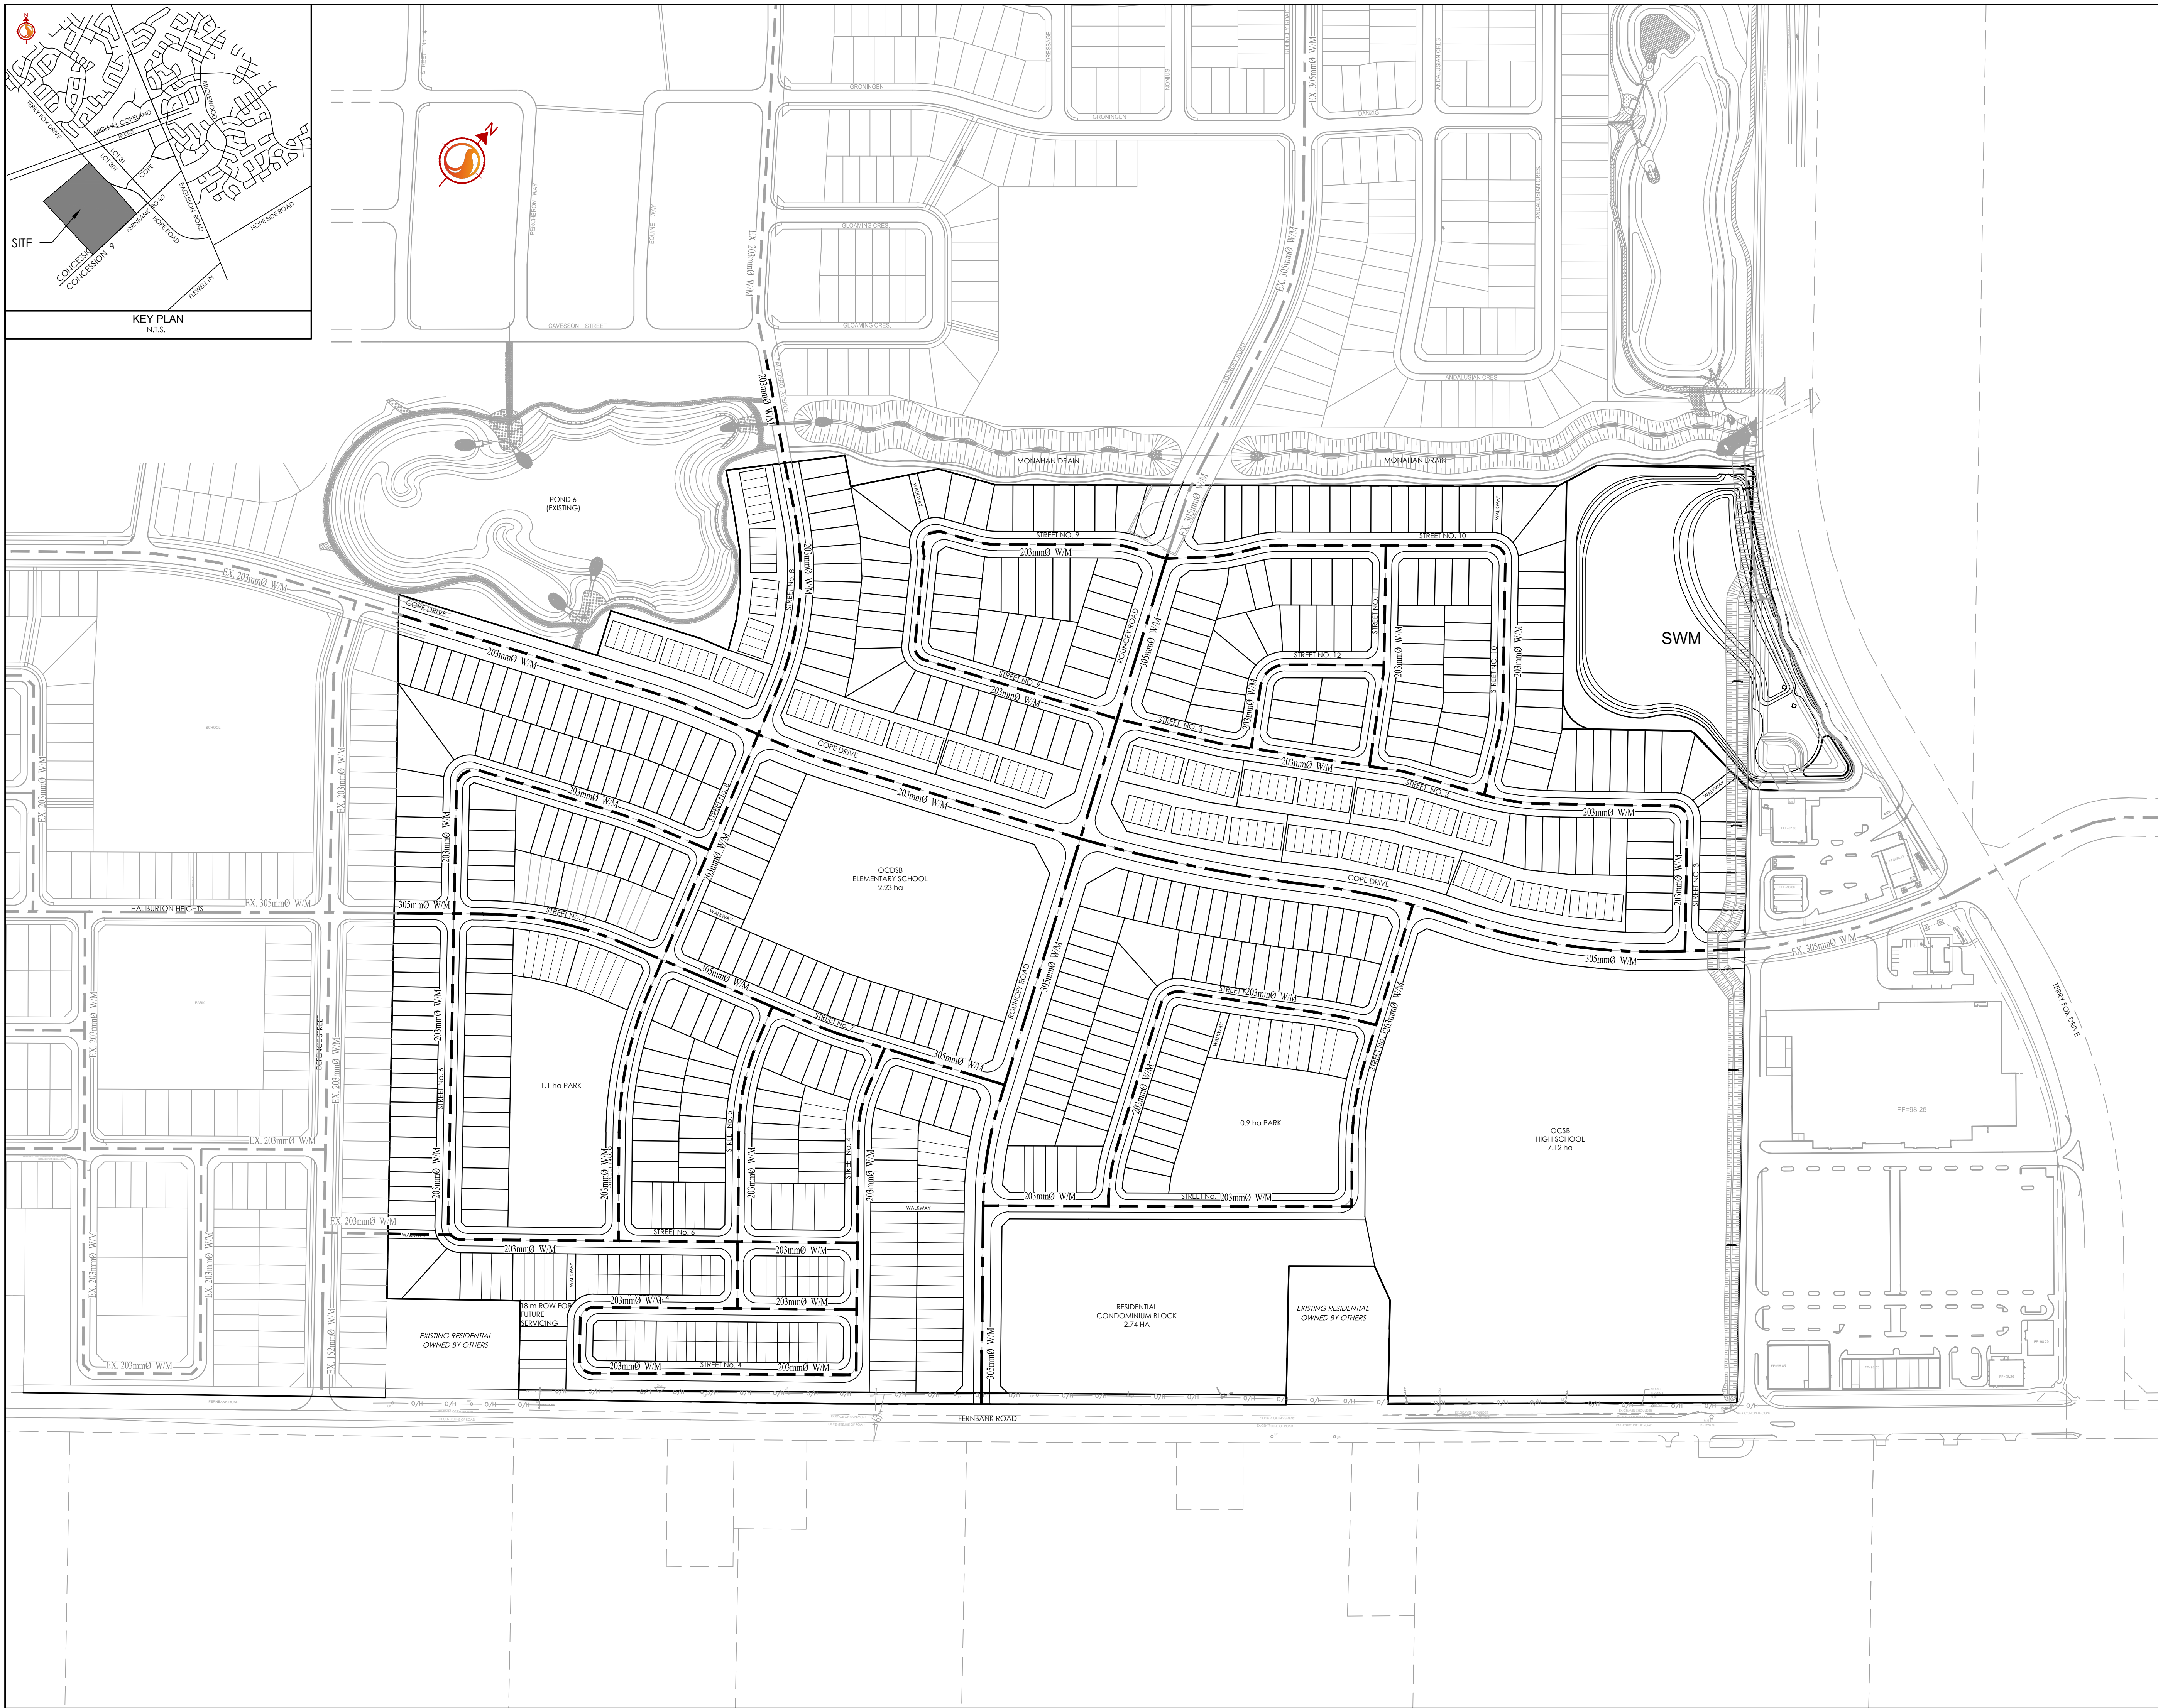

W:\active\160401130_Blackstone Community Phase 4 To 8\design\drawing\160401130 MSS.dwg
2017/04/28 2:44 PM By: Thiffault, Dustin

ORIGINAL SHEET - ARCH D