


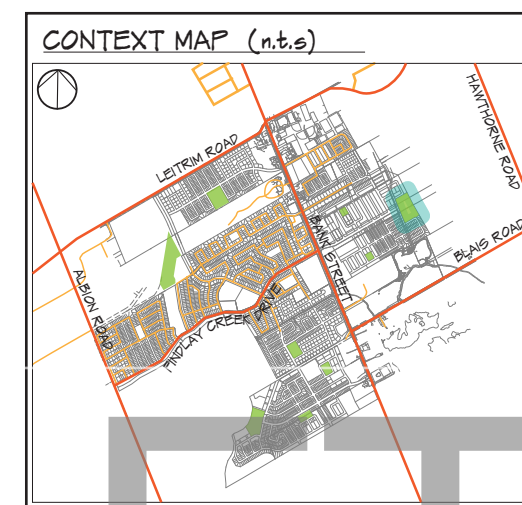

LEGEND	
	PARK ENTRANCE
	MAIN PARK PATHWAY
	RECREATION TRAIL
	VEHICULAR ACCESS
	PARKING
	JUNIOR PLAY STRUCTURE
	SENIOR PLAY STRUCTURE
	SAND PLAY AREA
	TOT PLAY STRUCTURE
	SWING SET
	FITNESS EQUIPMENT
	SHELTER
	SPLASH PAD
	SOCCER (FULL SIZE)
	BASKETBALL
	BOARDED RINK
	PUDDLE RINK
	RINK STORAGE BUNKER
	SKATEBOARD FACILITY
	TOBOGGAN HILL
	EXISTING TREE MASS
	PROPOSED TREE MASS
	PROPOSED VEGETATIVE BUFFER



DRAFT