

**NOT FOR CONSTRUCTION**

**TOPOGRAPHIC INFORMATION**  
 TOPOGRAPHIC INFORMATION PROVIDED BY ANNIS, O'SULLIVAN, VOLLEBEK LTD.  
 PROJ. NO. 19241-16  
 RECEIVED FEBRUARY 9, 2017



**SITE PLAN INFORMATION**  
 SITE PLAN PROVIDED BY BARRY HOBN & ASSOCIATES  
 PROJ. NO. 16-893  
 DATED MAY 17, 2017

**GEOTECHNICAL STUDY**  
 GEOTECHNICAL RECOMMENDATIONS PROVIDED BY PATERSON GROUP  
 PROJ. NO. PG3970-2  
 DATED MARCH 6, 2017

**SITE SERVICING AND STORMWATER MANAGEMENT STUDY**  
 SERVICING AND STORMWATER MANAGEMENT RECOMMENDATIONS PROVIDED BY DSEL  
 PROJ. NO. 16-893  
 DATED JUNE 2017

**BENCH MARK**  
 TOP OF SPINDLE OF FIRE HYDRANT LOCATED NORTH EAST OF MONTREAL ROAD AND STE ANNE AVENUE  
 INTERSECTION  
 ELEV=60.42m

No.	BY	DATE	DESCRIPTION
2	A.J.G.	17.06.01	ISSUED FOR REVIEW
1	A.J.G.	17.05.11	ISSUED FOR COORDINATION

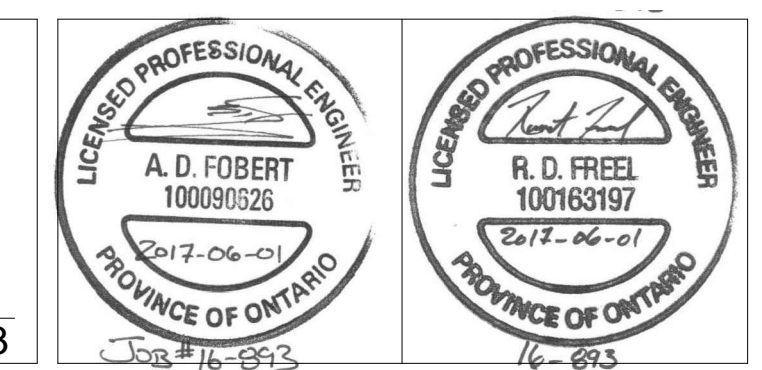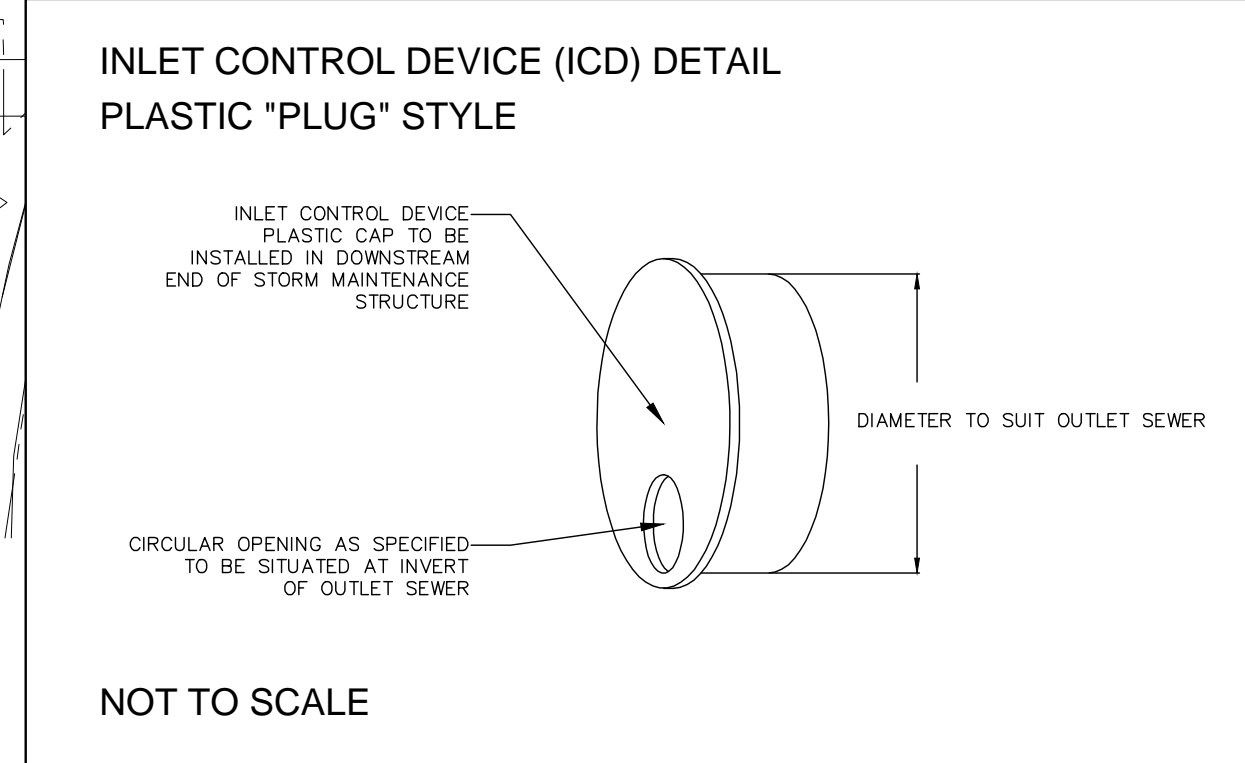

PROJECT No. 16-893

**STORMWATER MANAGEMENT PLAN - SUBCATCHMENTS**  
**333 MONTREAL ROAD** © DSEL

THE SALVATION ARMY  
 2 Overlea Drive  
 Toronto, Ontario, M4H 1P4

**DSEL**  
 david schaeffer engineering ltd  
 SMART SUBDIVISIONS™

120 Iber Road Unit 103  
 Stittsville, Ontario, K2S 1E9  
 Tel. (613) 836-0856  
 Fax. (613) 836-7183  
 www.DSEL.ca

DRAWN BY:	A.J.G.	CHECKED BY:	R.D.F.	DRAWING NO.	SHEET NO.
DESIGNED BY:	A.J.G.	CHECKED BY:	R.D.F.		
SCALE:	1:400	DATE:	JUNE 2017	<b>SWM-2</b>	<b>2 of 2</b>