


ANCHOR BOLT PLAN
 NOTE: Underside of All Base Plates @ 100'-0" (U.N.)


- NOTES:
1. ALL ANCHOR BOLT DIMENSIONS ARE CENTER TO CENTER OF BOLTS IN INCHES U.N. 'X'-XX".
 2. ANCHOR BOLT PLACEMENT MUST MEET CAN/CSA S16.1 TOLERANCES.
 3. REFER TO CHART ON FOLLOWING PAGE TO DETERMINE REQUIRED ANCHOR BOLT PROJECTION FROM U/S BASE PLATE.

0	7/5/2017	CJC	ISSUED FOR INFORMATION
Rev.	Date	By	Description
CLIENT GLOBAL STEEL BUILDINGS CANADA			
PROJECT DOMINATION STEEL			
PROJECT LOCATION OTTAWA			
DRAWING NAME ANCHOR BOLT PLAN			
DRAWING No. X			
DRAWN BY X		CHECKED BY X	
DESIGNER: ANDREW DUNN		MANAGER: GUY LEBLANC/DAVID THOMPSON/PRODUCED	
		7825 Springwater Road Aylmer, Ontario N5H 2R4 519.765.2244 steelway.com	

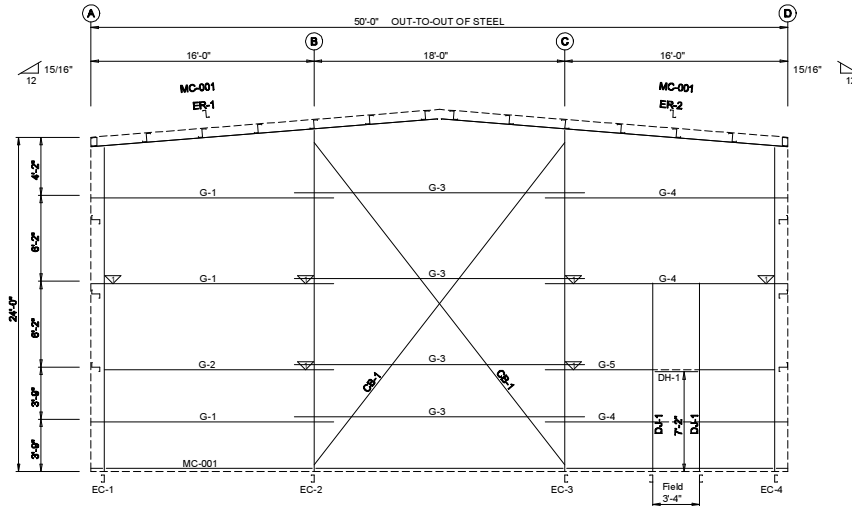


FLANGE BRACE TABLE	
FRAME LINE 1 & 4	
VID/ MARK	LENGTH
1	FB21.1 1'-9 1/8"

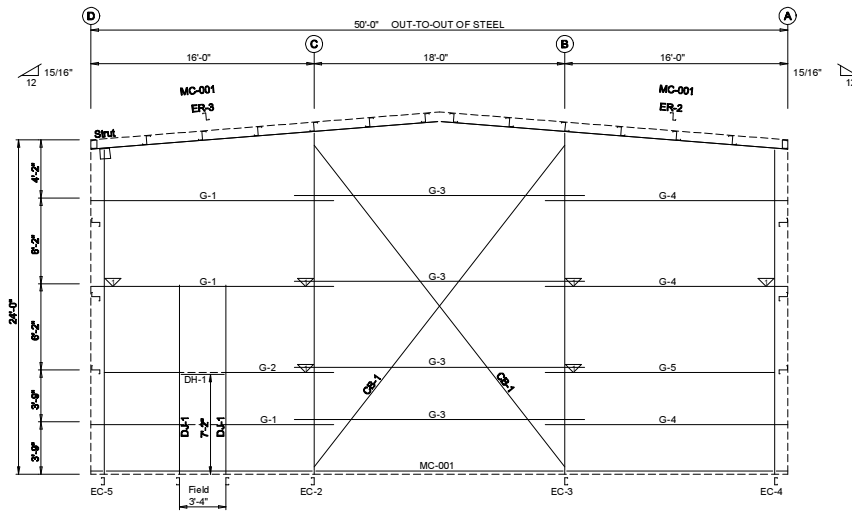


ENDWALL FRAMING: FRAME LINE 1




ENDWALL FRAMING: FRAME LINE 4

Rev.	Date	By	Description
0	7/5/2017	CJC	ISSUED FOR INFORMATION
CLIENT GLOBAL STEEL BUILDINGS CANADA			
PROJECT DOMINATION STEEL			
PROJECT LOCATION OTTAWA			
DRAWING NAME ENDWALL FRAMING			
DRAWING No. X			
DRAWN BY X		CHECKED BY X	
			
			
<small>7825 Springwater Road Aylmer, Ontario N5H 2R4 519.765.2244 steelway.com</small>			

THIS DRAWING IS THE PROPERTY OF STEELWAY BUILDING SYSTEMS AND MAY NOT BE REPRODUCED WITHOUT CONSENT

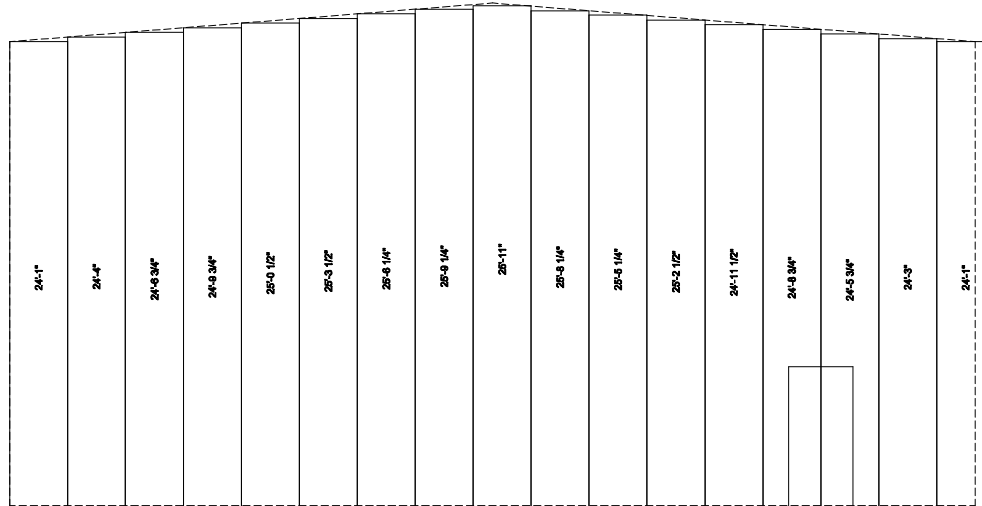


ENDWALL SHEETING & TRIM: FRAME LINE 1

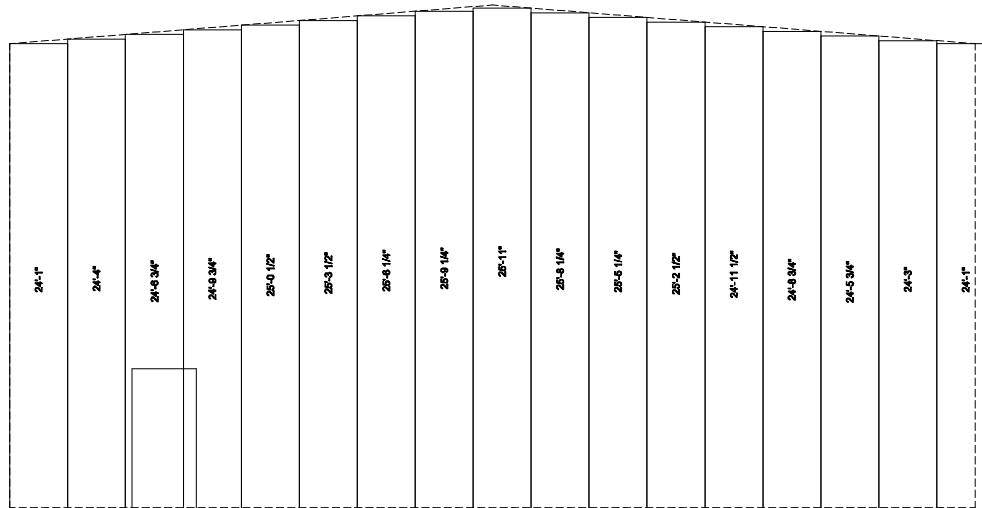


ENDWALL SHEETING & TRIM: FRAME LINE 4

0	7/5/2017	CJC	ISSUED FOR INFORMATION
Rev.	Date	By	Description
CLIENT			
GLOBAL STEEL BUILDINGS CANADA			
PROJECT			
DOMINATION STEEL			
PROJECT LOCATION			
OTTAWA			
DRAWING NAME			
ENDWALL FRAMING			
DRAWING No.			
X			
DRAWN BY X		CHECKED BY X	
<small>POST: 488-823-5471</small> 		<small>800-268-2244</small> <small>7825 Springwater Road</small> <small>Aylmer, Ontario N5H 2R4</small> <small>519.765.2244</small> <small>steelway.com</small>	

○ DOWNSPOUT LOCATIONS

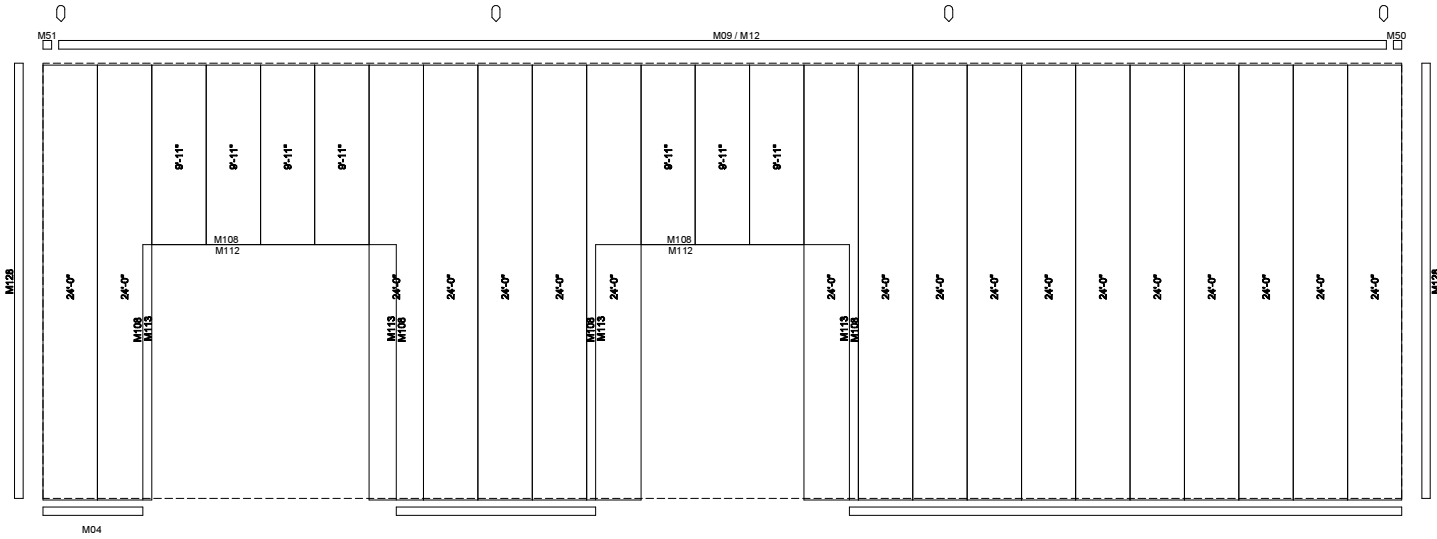


SIDEWALL SHEETING & TRIM: FRAME LINE D
 PANELS: 26 Ga. STORM SEAL - NRO - - PAINTED FINISH - STD

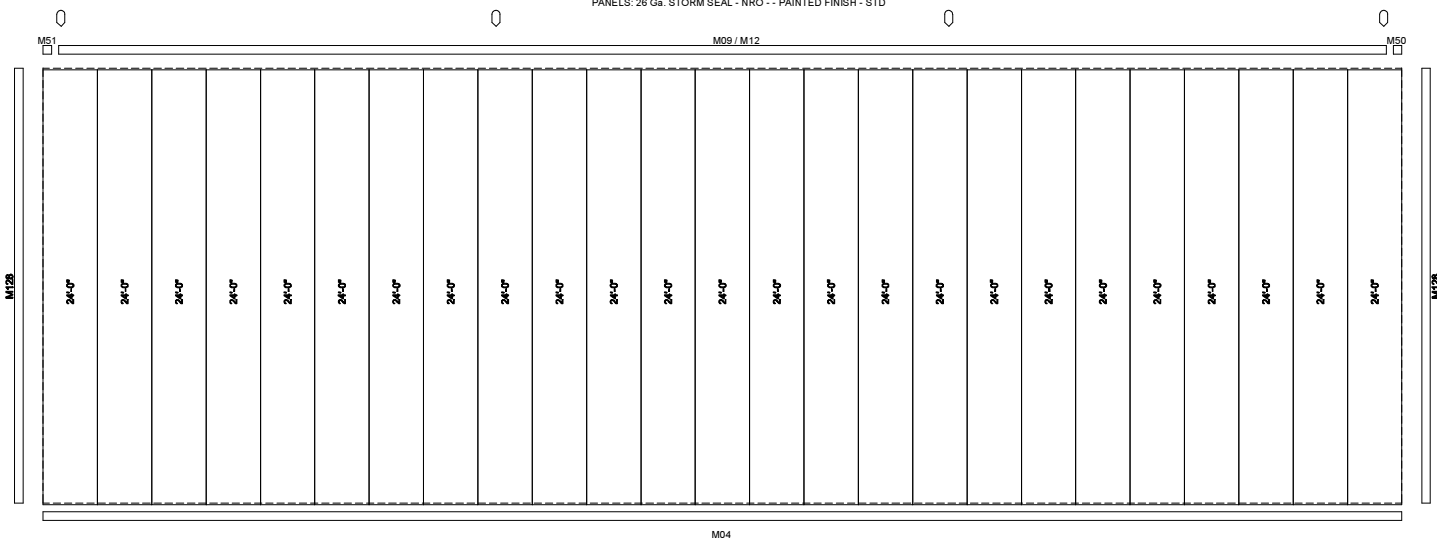

SIDEWALL SHEETING & TRIM: FRAME LINE A
 PANELS: 26 Ga. STORM SEAL - NRO - - PAINTED FINISH - STD

0	7/5/2017	CJC	ISSUED FOR INFORMATION
Rev.	Date	By	Description
CLIENT			
GLOBAL STEEL BUILDINGS CANADA			
PROJECT			
DOMINATION STEEL			
PROJECT LOCATION			
OTTAWA			
DRAWING NAME			
SIDEWALL FRAMING			
DRAWING No.			
X			
DRAWN BY X		CHECKED BY X	
BEST VIEW POSITION		SEE PANEL SCHEDULE FOR COLOR AND FINISH PRODUCTS	
STEELWAY		7825 Springwater Road Aylmer, Ontario N5H 2R4 519.765.2244 steelway.com	

THIS DRAWING IS THE PROPERTY OF STEELWAY BUILDING SYSTEMS AND MAY NOT BE REPRODUCED WITHOUT CONSENT

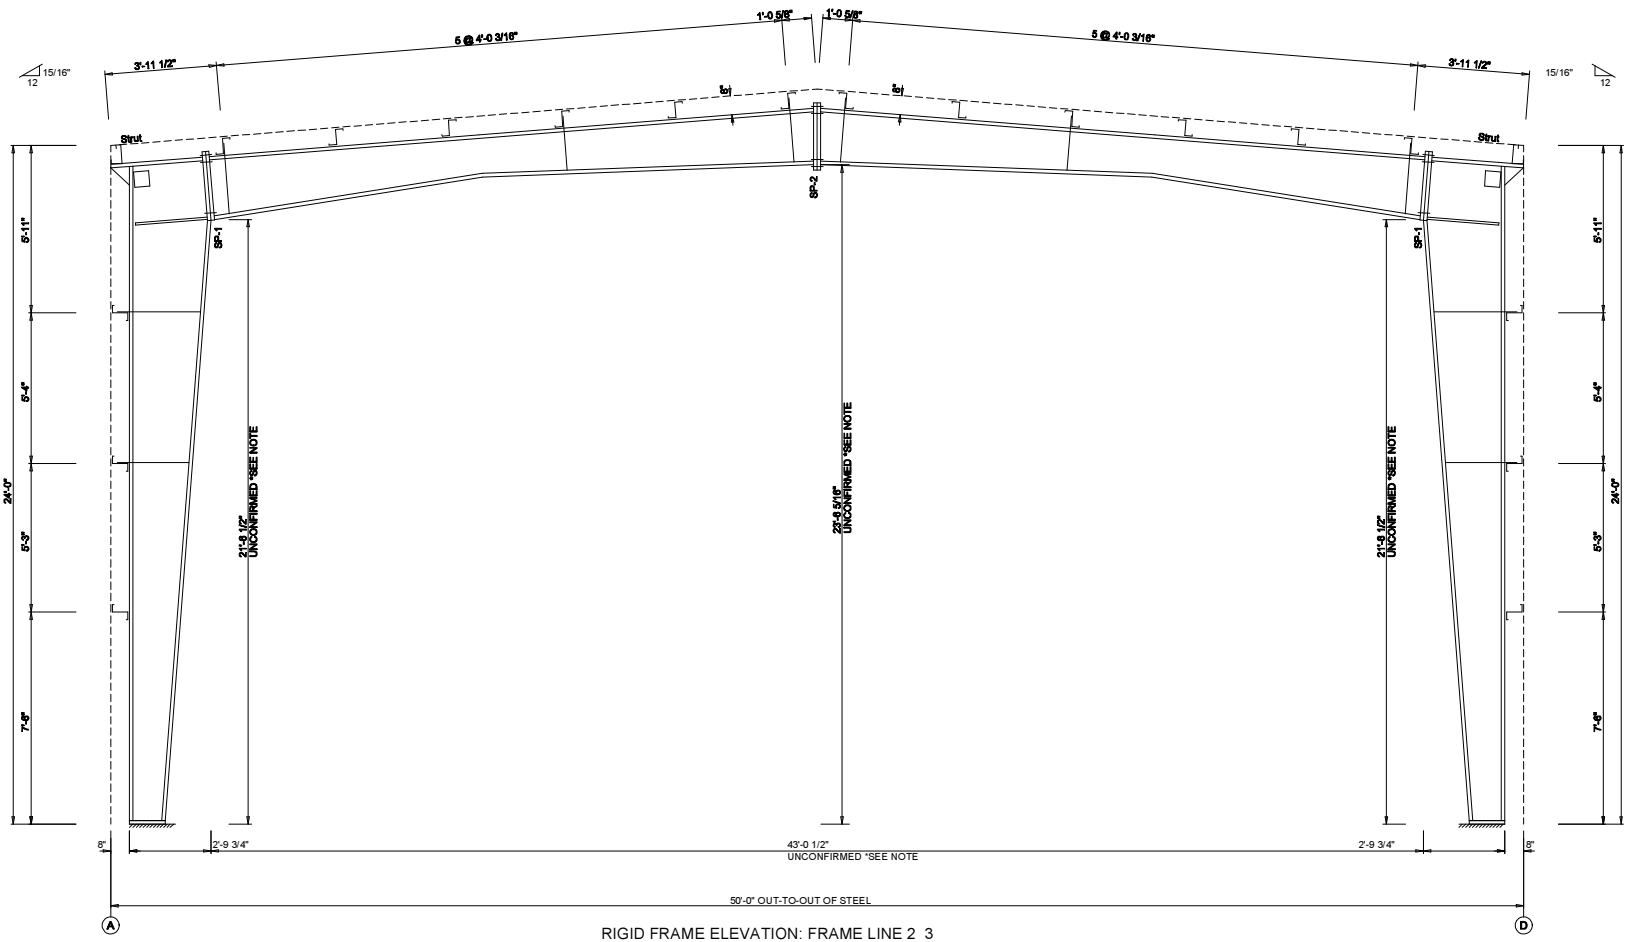


RIGID FRAME ELEVATION: FRAME LINE 2 3

CLEARANCE NOTES:
 CRITICAL DIMENSION REQUIREMENTS MUST BE SPECIFIED. DIMENSIONS SHOWN
 HERE CANNOT BE MAINTAINED UNLESS ALL BUILDING DESIGN AND LOADING
 PARAMETERS HAVE BEEN FINALIZED, INCORPORATED AND APPROVED. CLEARANCE
 REQUIREMENTS MAY AFFECT PRICES SHOWN.

0	7/5/2017	CJC	ISSUED FOR INFORMATION
Rev.	Date	By	Description
CLIENT			
GLOBAL STEEL BUILDINGS CANADA			
PROJECT			
DOMINATION STEEL			
PROJECT LOCATION			
OTTAWA			
DRAWING NAME			
RIGID FRAME ELEVATION			
DRAWING No.			
X			
DRAWN BY X		CHECKED BY X	
BEST AVAILABLE COPY		BEST AVAILABLE COPY	
		7825 Springwater Road Aylmer, Ontario N5H 2R4 519.765.2244 steelway.com	

○ DOWNSPOUT LOCATIONS

NOTE:
 ALL CONNECTIONS TO PURLINS FOR ANY COMPONENT WITH A
 LOAD IS TO BE CONNECTED TO THE WEB OF THE PURLIN.
 PLEASE CONSULT WITH STEELWAY BUILDING SYSTEMS OR A
 PROFESSIONAL ENGINEER IF CONNECTION TO THE FLANGE OF
 THE PURLIN IS REQUIRED.

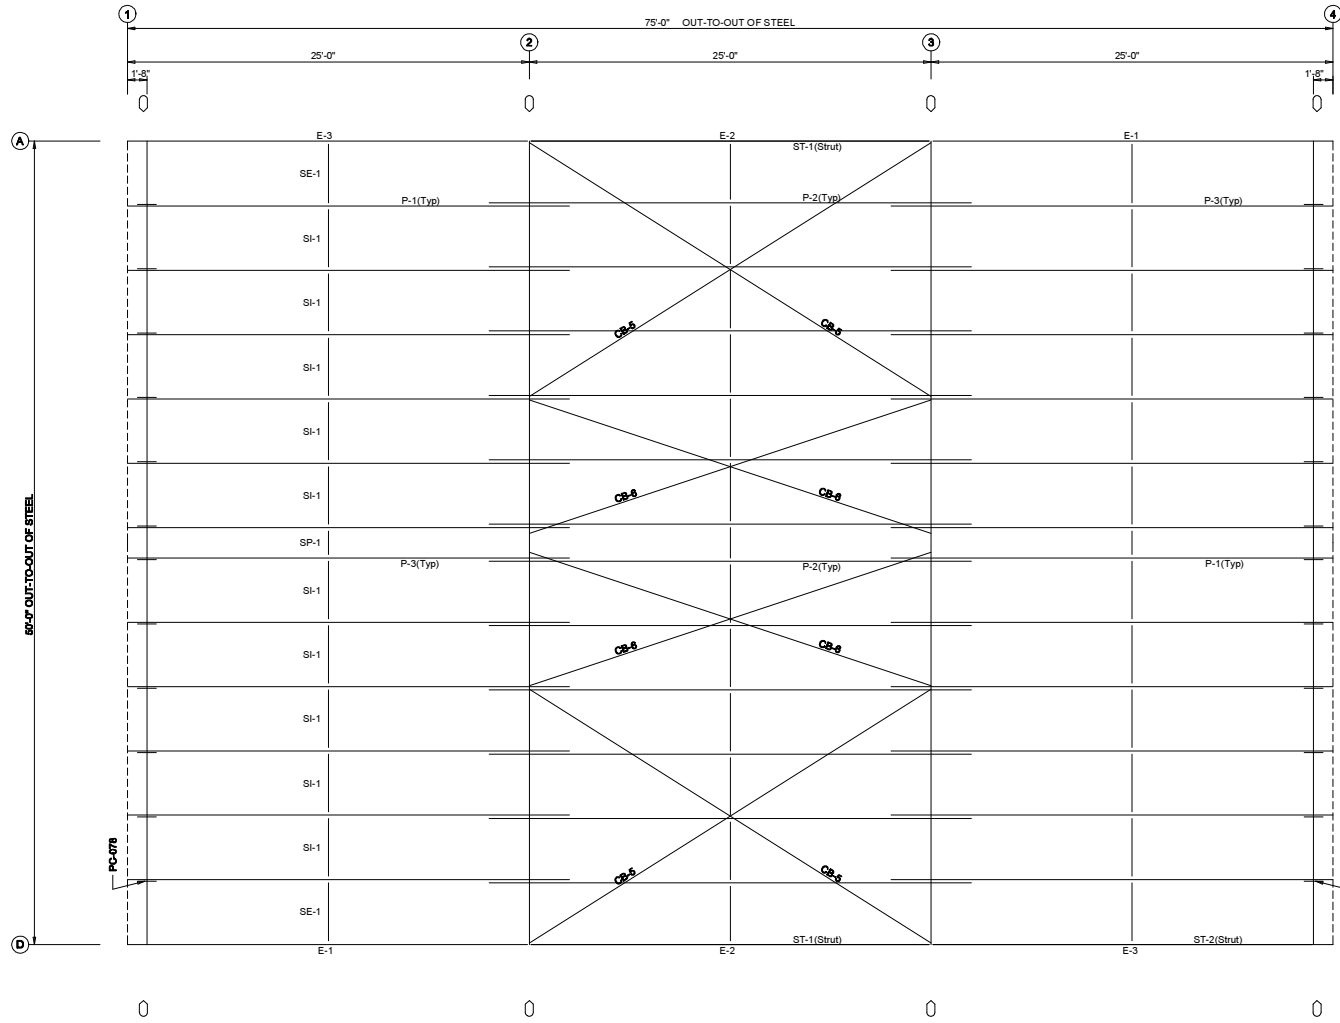

ROOF FRAMING PLAN

BR/PSS
 (25)

24'-0"
 (25)

24'-0"
 (25)

ROOF SHEETING


0	7/5/2017	CJC	ISSUED FOR INFORMATION
Rev.	Date	By	Description
CLIENT			
GLOBAL STEEL BUILDINGS CANADA			
PROJECT			
DOMINATION STEEL			
PROJECT LOCATION			
OTTAWA			
DRAWING NAME			
ROOF FRAMING			
DRAWING No.			
X			
DRAWN BY X		CHECKED BY X	

ISSUED FOR INFORMATION



STEELWAY BUILDING SYSTEMS
 7825 Springwater Road
 Aylmer, Ontario N5H 2R4
 519.765.2244
 steelway.com

○ DOWNSPOUT LOCATIONS

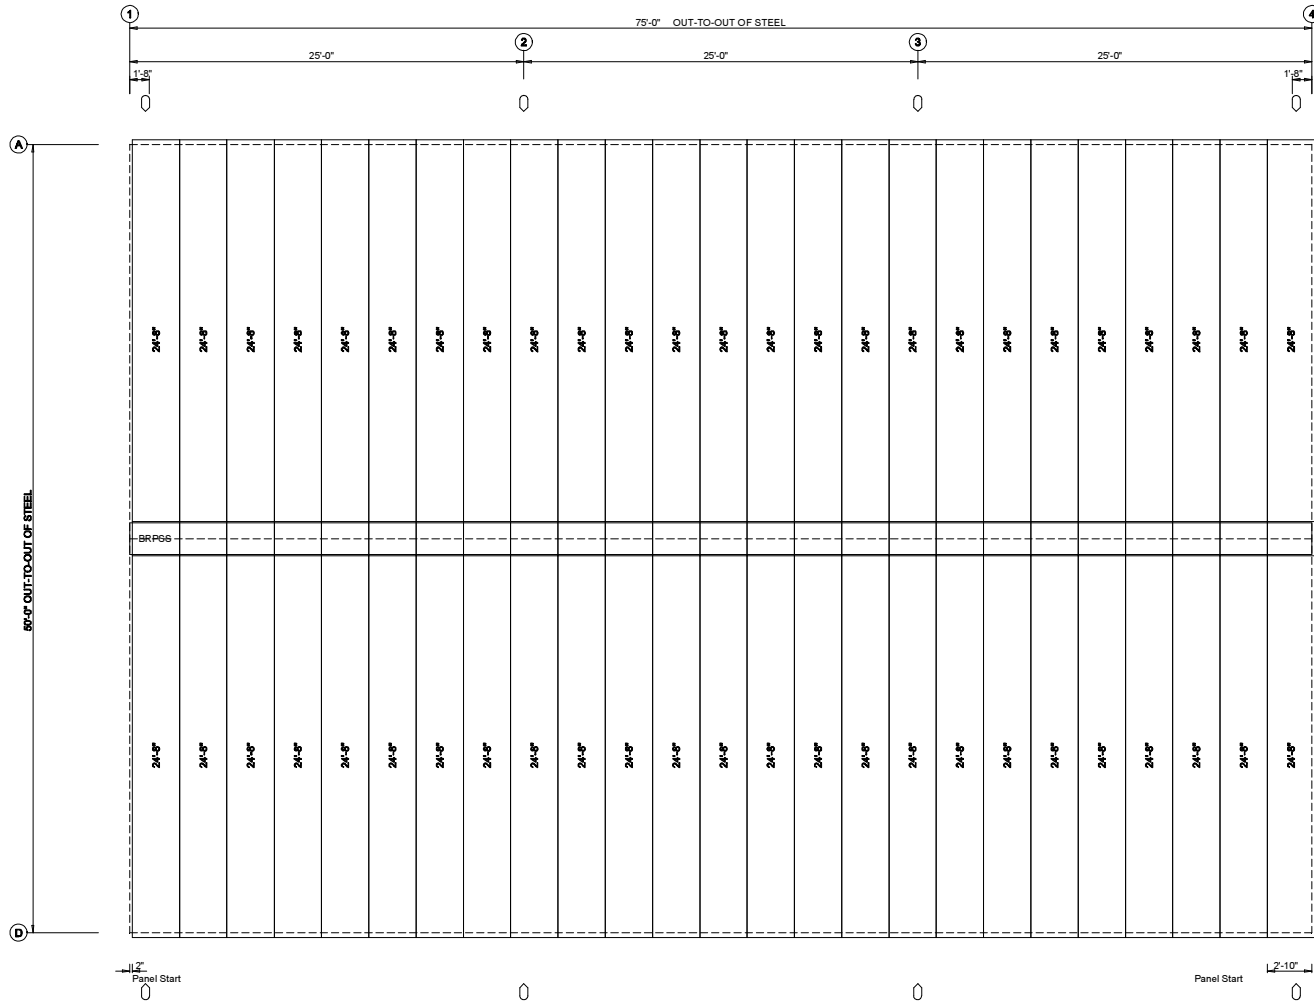

ROOF SHEETING PLAN

0	7/5/2017	CJC	ISSUED FOR INFORMATION
Rev.	Date	By	Description
CLIENT			
GLOBAL STEEL BUILDINGS CANADA			
PROJECT			
DOMINATION STEEL			
PROJECT LOCATION			
OTTAWA			
DRAWING NAME			
ROOF SHEETING			
DRAWING No.			
X			
DRAWN BY X		CHECKED BY X	
BEST COPY AVAILABLE		BEST COPY AVAILABLE	
		7825 Springwater Road Aylmer, Ontario N5H 2R4 519.765.2244 steelway.com	

THIS DRAWING IS THE PROPERTY OF STEELWAY BUILDING SYSTEMS AND MAY NOT BE REPRODUCED WITHOUT CONSENT