

**NOT FOR CONSTRUCTION**


**SITE PLAN INFORMATION**  
SITE PLAN PROVIDED BY KORSIAK URBAN PLANNING  
DATED AUGUST 4, 2017

**GEOTECHNICAL STUDY**  
GEOTECHNICAL RECOMMENDATIONS PROVIDED BY PATERSON GROUP INC.  
PROJ. NO. PG4064-1  
DATED AUGUST 8, 2017

**SITE SERVICING AND STORMWATER MANAGEMENT STUDY**  
SERVICING AND STORMWATER MANAGEMENT RECOMMENDATIONS PROVIDED BY DSEL  
PROJ. NO. 17-948  
DATED AUGUST 2017

**BENCH MARK**  
ELEVATIONS ARE GEODETIC, REFERRED TO CITY OF OTTAWA VERTICAL BENCHMARK NO. 396  
ELEV= 95.06 METERS

2	A.D.F.	17.08.11	ISSUED FOR MUNICIPAL REVIEW
1	S.L.M.	17.08.02	ISSUED FOR CANADA LANDS COMPANY REVIEW
No.	BY	YY.MM.DD	DESCRIPTION

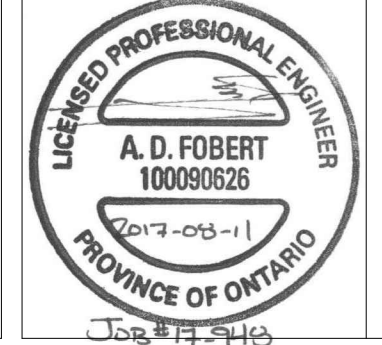

PROJECT No. 17-948

**SANITARY DRAINAGE PLAN**  
**WATERIDGE - BLOCK 22**

MATTAMY HOMES

50 HINES ROAD  
OTTAWA, ON  
Tel. (613) 831-4115

**DSEL**  
david schaeffer engineering ltd  
SMART SUBDIVISIONS™

120 Iber Road Unit 103  
Stittsville, Ontario, K2S 1E9  
Tel. (613) 836-0856  
Fax. (613) 836-7183  
www.DSEL.ca

DRAWN BY: A.W.T. CHECKED BY: A.D.F. DRAWING NO. SHEET NO.  
DESIGNED BY: S.L.M. CHECKED BY: A.D.F.  
SCALE: 1:250 DATE: AUGUST 2017 SAN-1 2 of 2