

**NOT FOR CONSTRUCTION**


**SITE PLAN INFORMATION**  
 SITE PLAN PROVIDED BY KORSIAK URBAN PLANNING  
 DATED AUGUST 4, 2017

**GEOTECHNICAL STUDY**  
 GEOTECHNICAL RECOMMENDATIONS PROVIDED BY PATERSON GROUP INC.  
 PROJ. NO. PG4064-1  
 DATED AUGUST 8 2017

**SITE SERVICING AND STORMWATER MANAGEMENT STUDY**  
 SERVICING AND STORMWATER MANAGEMENT RECOMMENDATIONS PROVIDED BY DSEL  
 PROJ. NO. 17-949  
 DATED AUGUST 2017

**BENCH MARK**  
 ELEVATIONS ARE GEODETIC, REFERRED TO CITY OF OTTAWA VERTICAL BENCHMARK NO. 396  
 ELEV= 95.06 METERS

NO.	BY	DATE	DESCRIPTION
2	A.D.F.	17.08.11	ISSUED FOR MUNICIPAL REVIEW
1	S.L.M.	17.08.02	ISSUED FOR CANADA LANDS COMPANY REVIEW

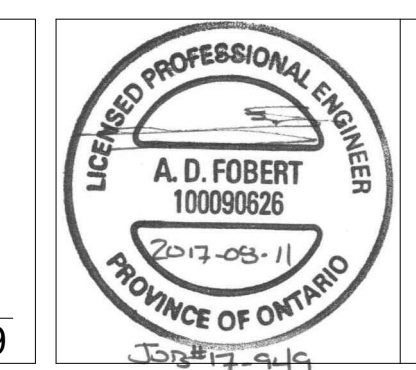

PROJECT No. 17-949

**SANITARY DRAINAGE PLAN**  
**WATERIDGE - BLOCK 24**

MATTAMY HOMES

50 Hines Road, Suite 100  
 Ottawa, Ontario, K2K 2M5  
 Tel. (613) 831-5144



120 Iler Road Unit 103  
 Stittsville, Ontario, K2S 1E9  
 Tel. (613) 836-0856  
 Fax. (613) 836-7183  
 www.DSEL.ca

DRAWN BY: S.L.M.	CHECKED BY: S.L.M.	DRAWING NO. SAN-1	SHEET NO. 2 of 2
DESIGNED BY: B.N.C.	CHECKED BY: A.D.F.		
SCALE: 1:300	DATE: AUGUST 2017		