


MARCH 21st  
(EQUINOX)

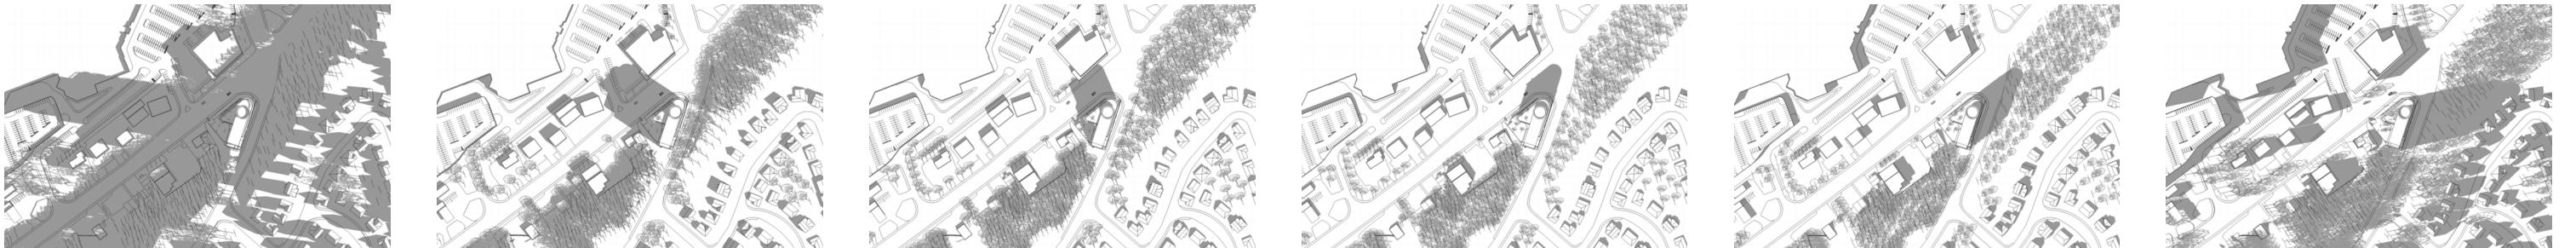

8:00 AM

10:00 AM

12:00 PM

2:00 PM

4:00 PM

6:00 PM

JUNE 21st  
(SOLSTICE)



8:00 AM

10:00 AM

12:00 PM

2:00 PM

4:00 PM

6:00 PM

SEPTEMBER 21st  
(EQUINOX)



8:00 AM

10:00 AM

12:00 PM

2:00 PM

4:00 PM

6:00 PM

DECEMBER 21st  
(SOLSTICE)



8:00 AM

10:00 AM

12:00 PM

2:00 PM

4:00 PM

6:00 PM

NIGHT  
(SUNSET: 4:22pm)