




# APPENDIX D

## Undrained Shear Strength Profiles

# UNDRAINED SHEAR STRENGTH VERSUS DEPTH

FIGURE D1

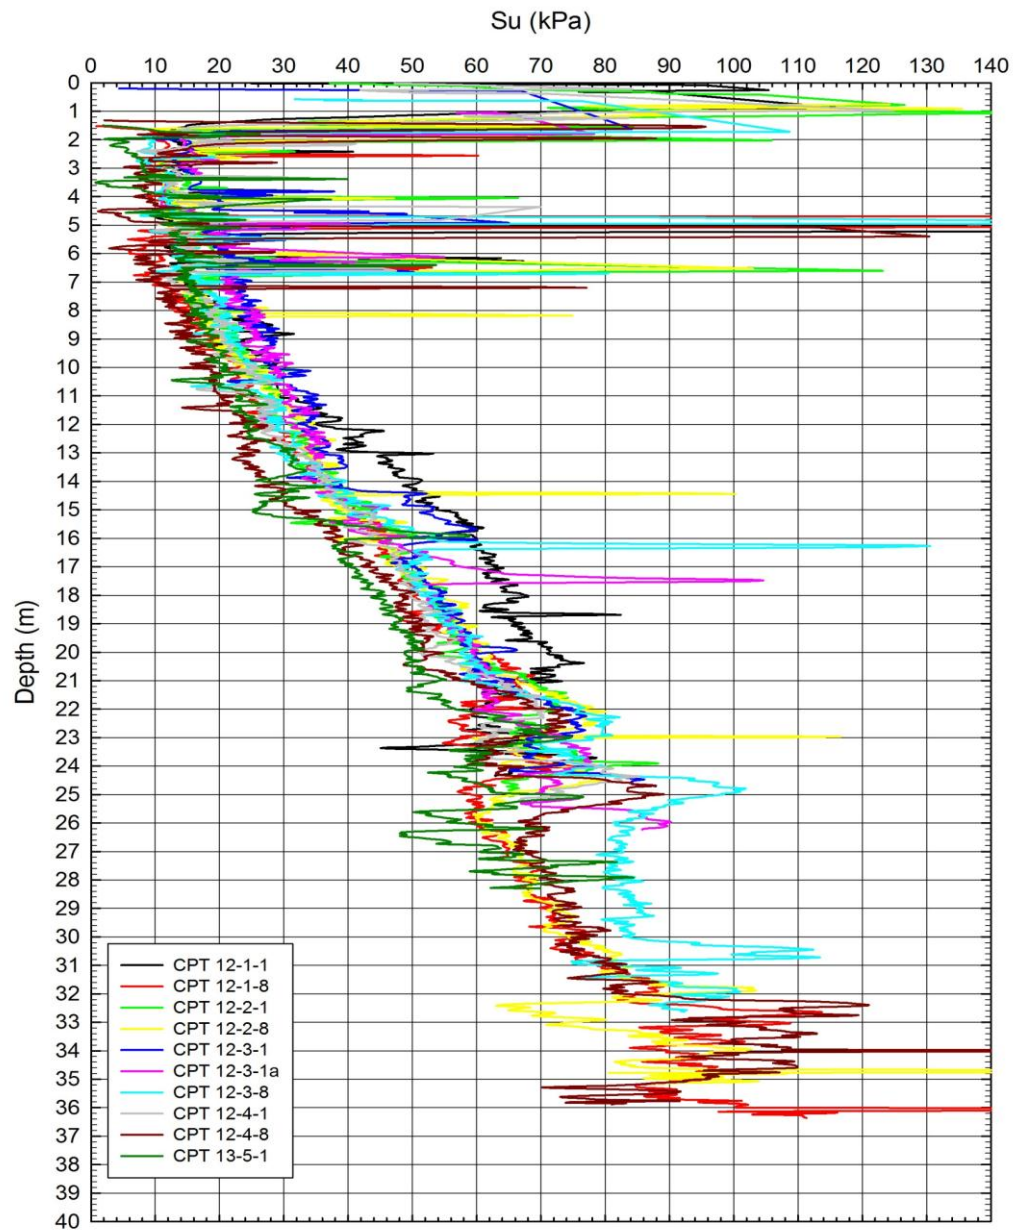


Date December 12, 2013  
Project 12-1125-0045

Golder Associates

Drawn CK  
Chkd MIC


UNDRAINED SHEAR STRENGTH  
VERSUS DEPTH

FIGURE D2

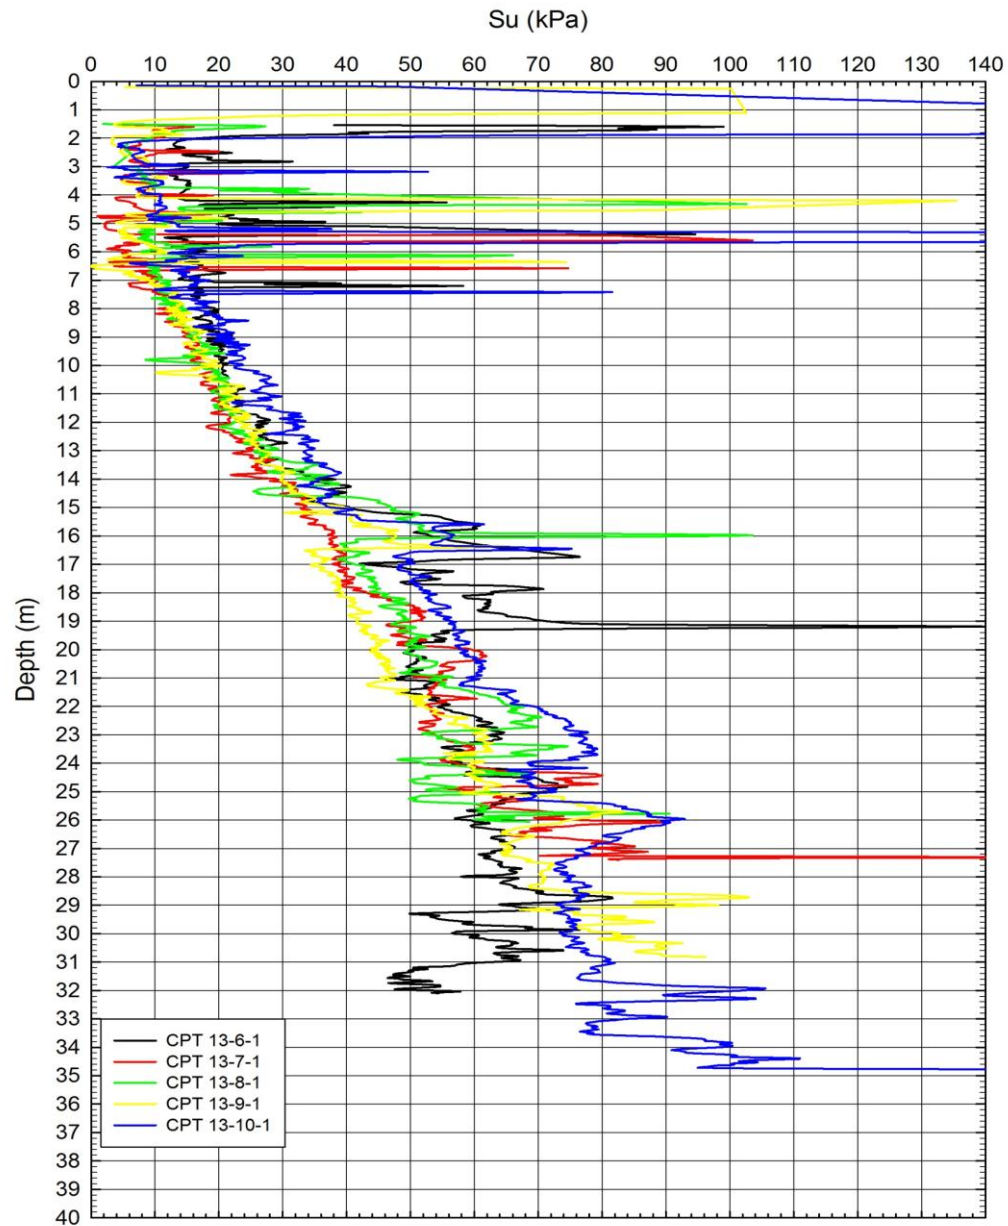

UNDRAINED SHEAR STRENGTH  
VERSUS DEPTH

FIGURE D3

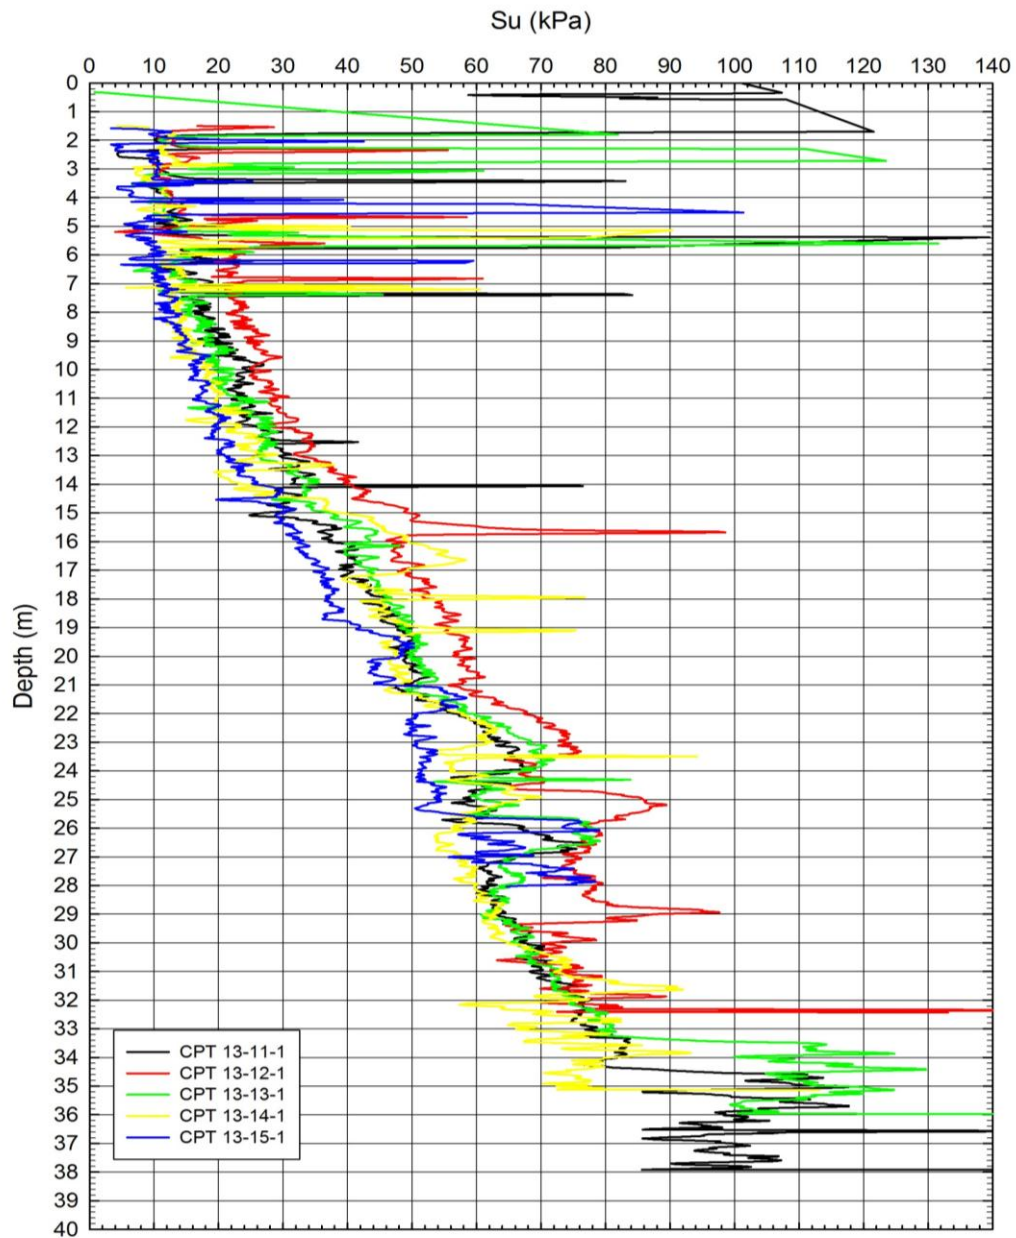

Date December 12, 2013  
Project 12-1125-0045


Golder Associates

Drawn  
Chkd

CK  
MIC

UNDRAINED SHEAR STRENGTH  
VERSUS DEPTH

FIGURE D4

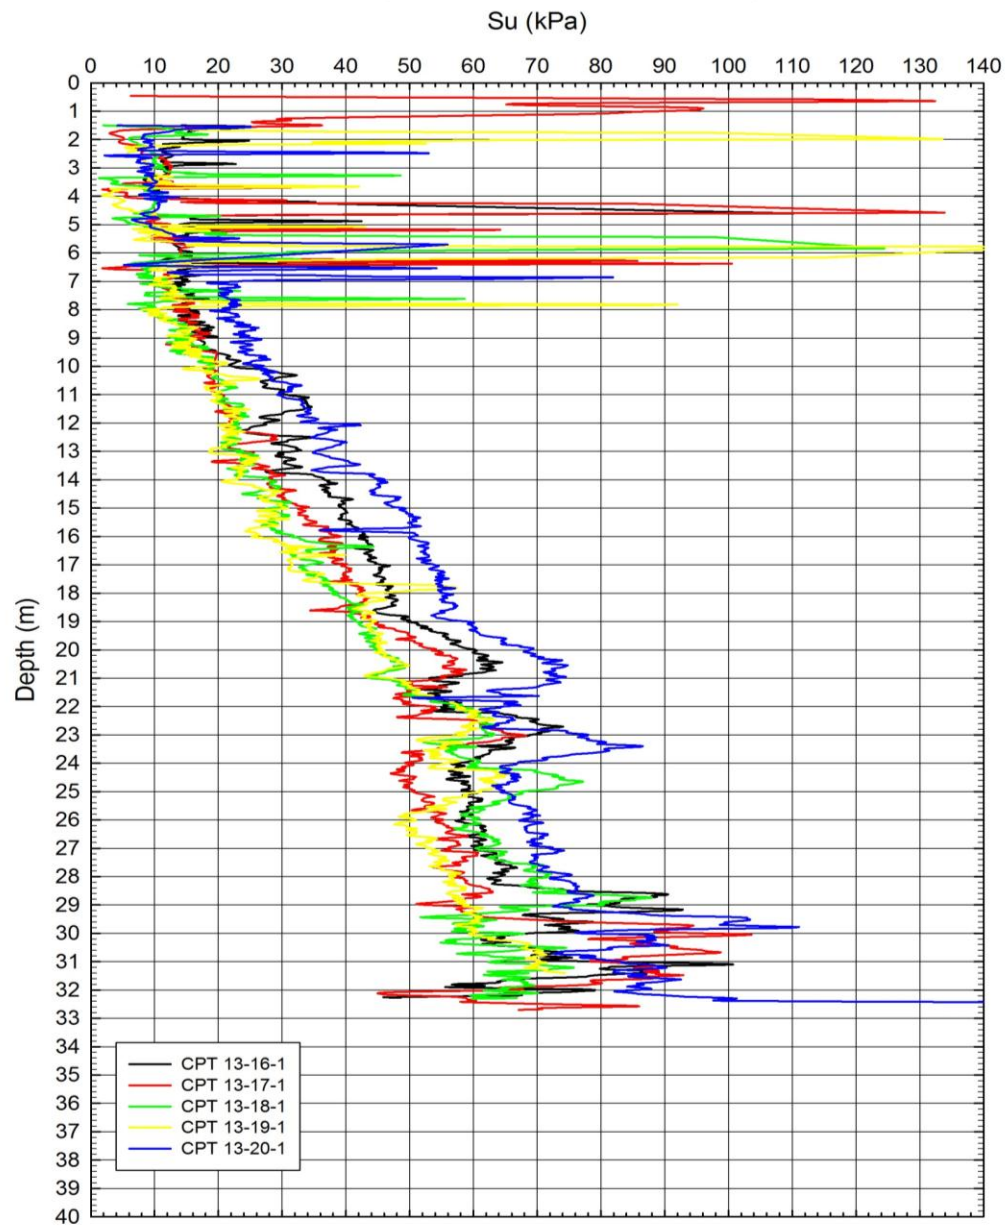


Date December 12, 2013  
Project 12-1125-0045

Golder Associates

Drawn CK  
Chkd MIC

UNDRAINED SHEAR STRENGTH  
VERSUS DEPTH

FIGURE D5

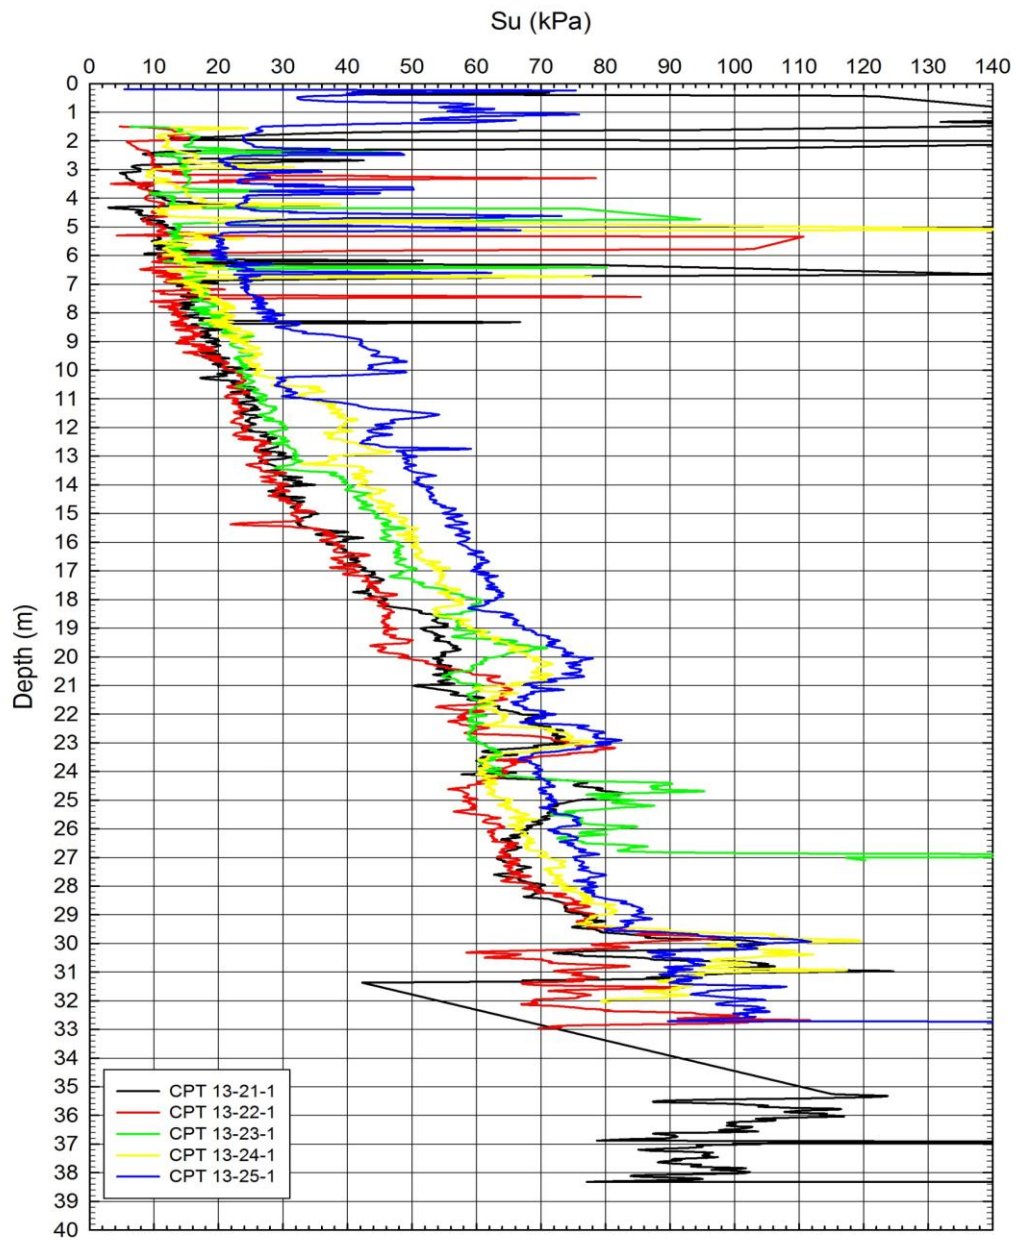

Date December 12, 2013  
Project 12-1125-0045


Golder Associates

Drawn CK  
Chkd MIC



# UNDRAINED SHEAR STRENGTH VERSUS DEPTH

FIGURE D6

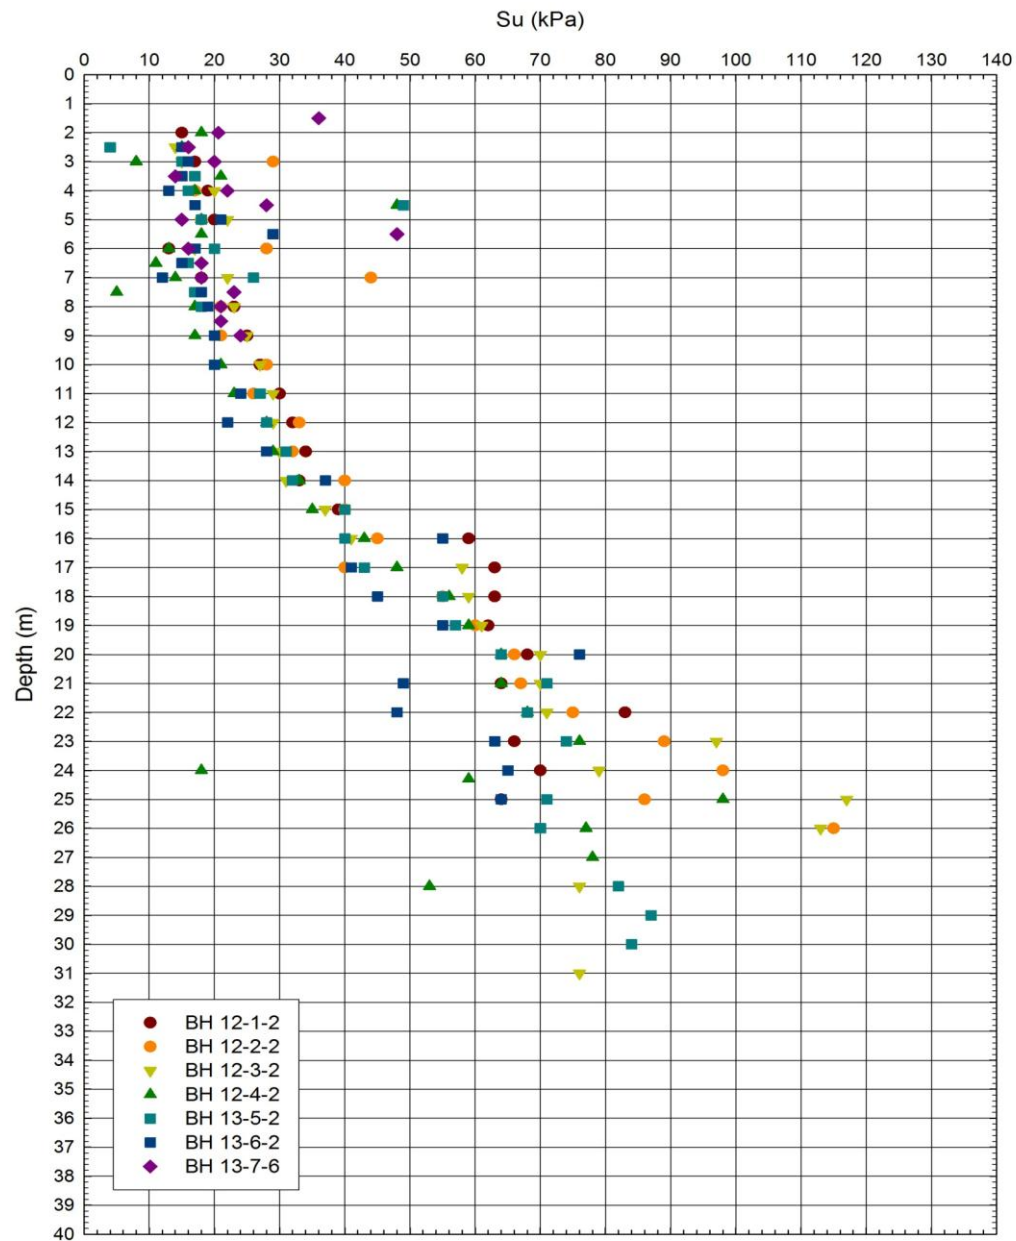

Date December 12, 2013  
Project 12-1125-0045

Golder Associates

Drawn  
Chkd

CK  
MIC