


403 TWEEDSMUIR ST CONCEPT ELEVATIONS NORTH AND SOUTH

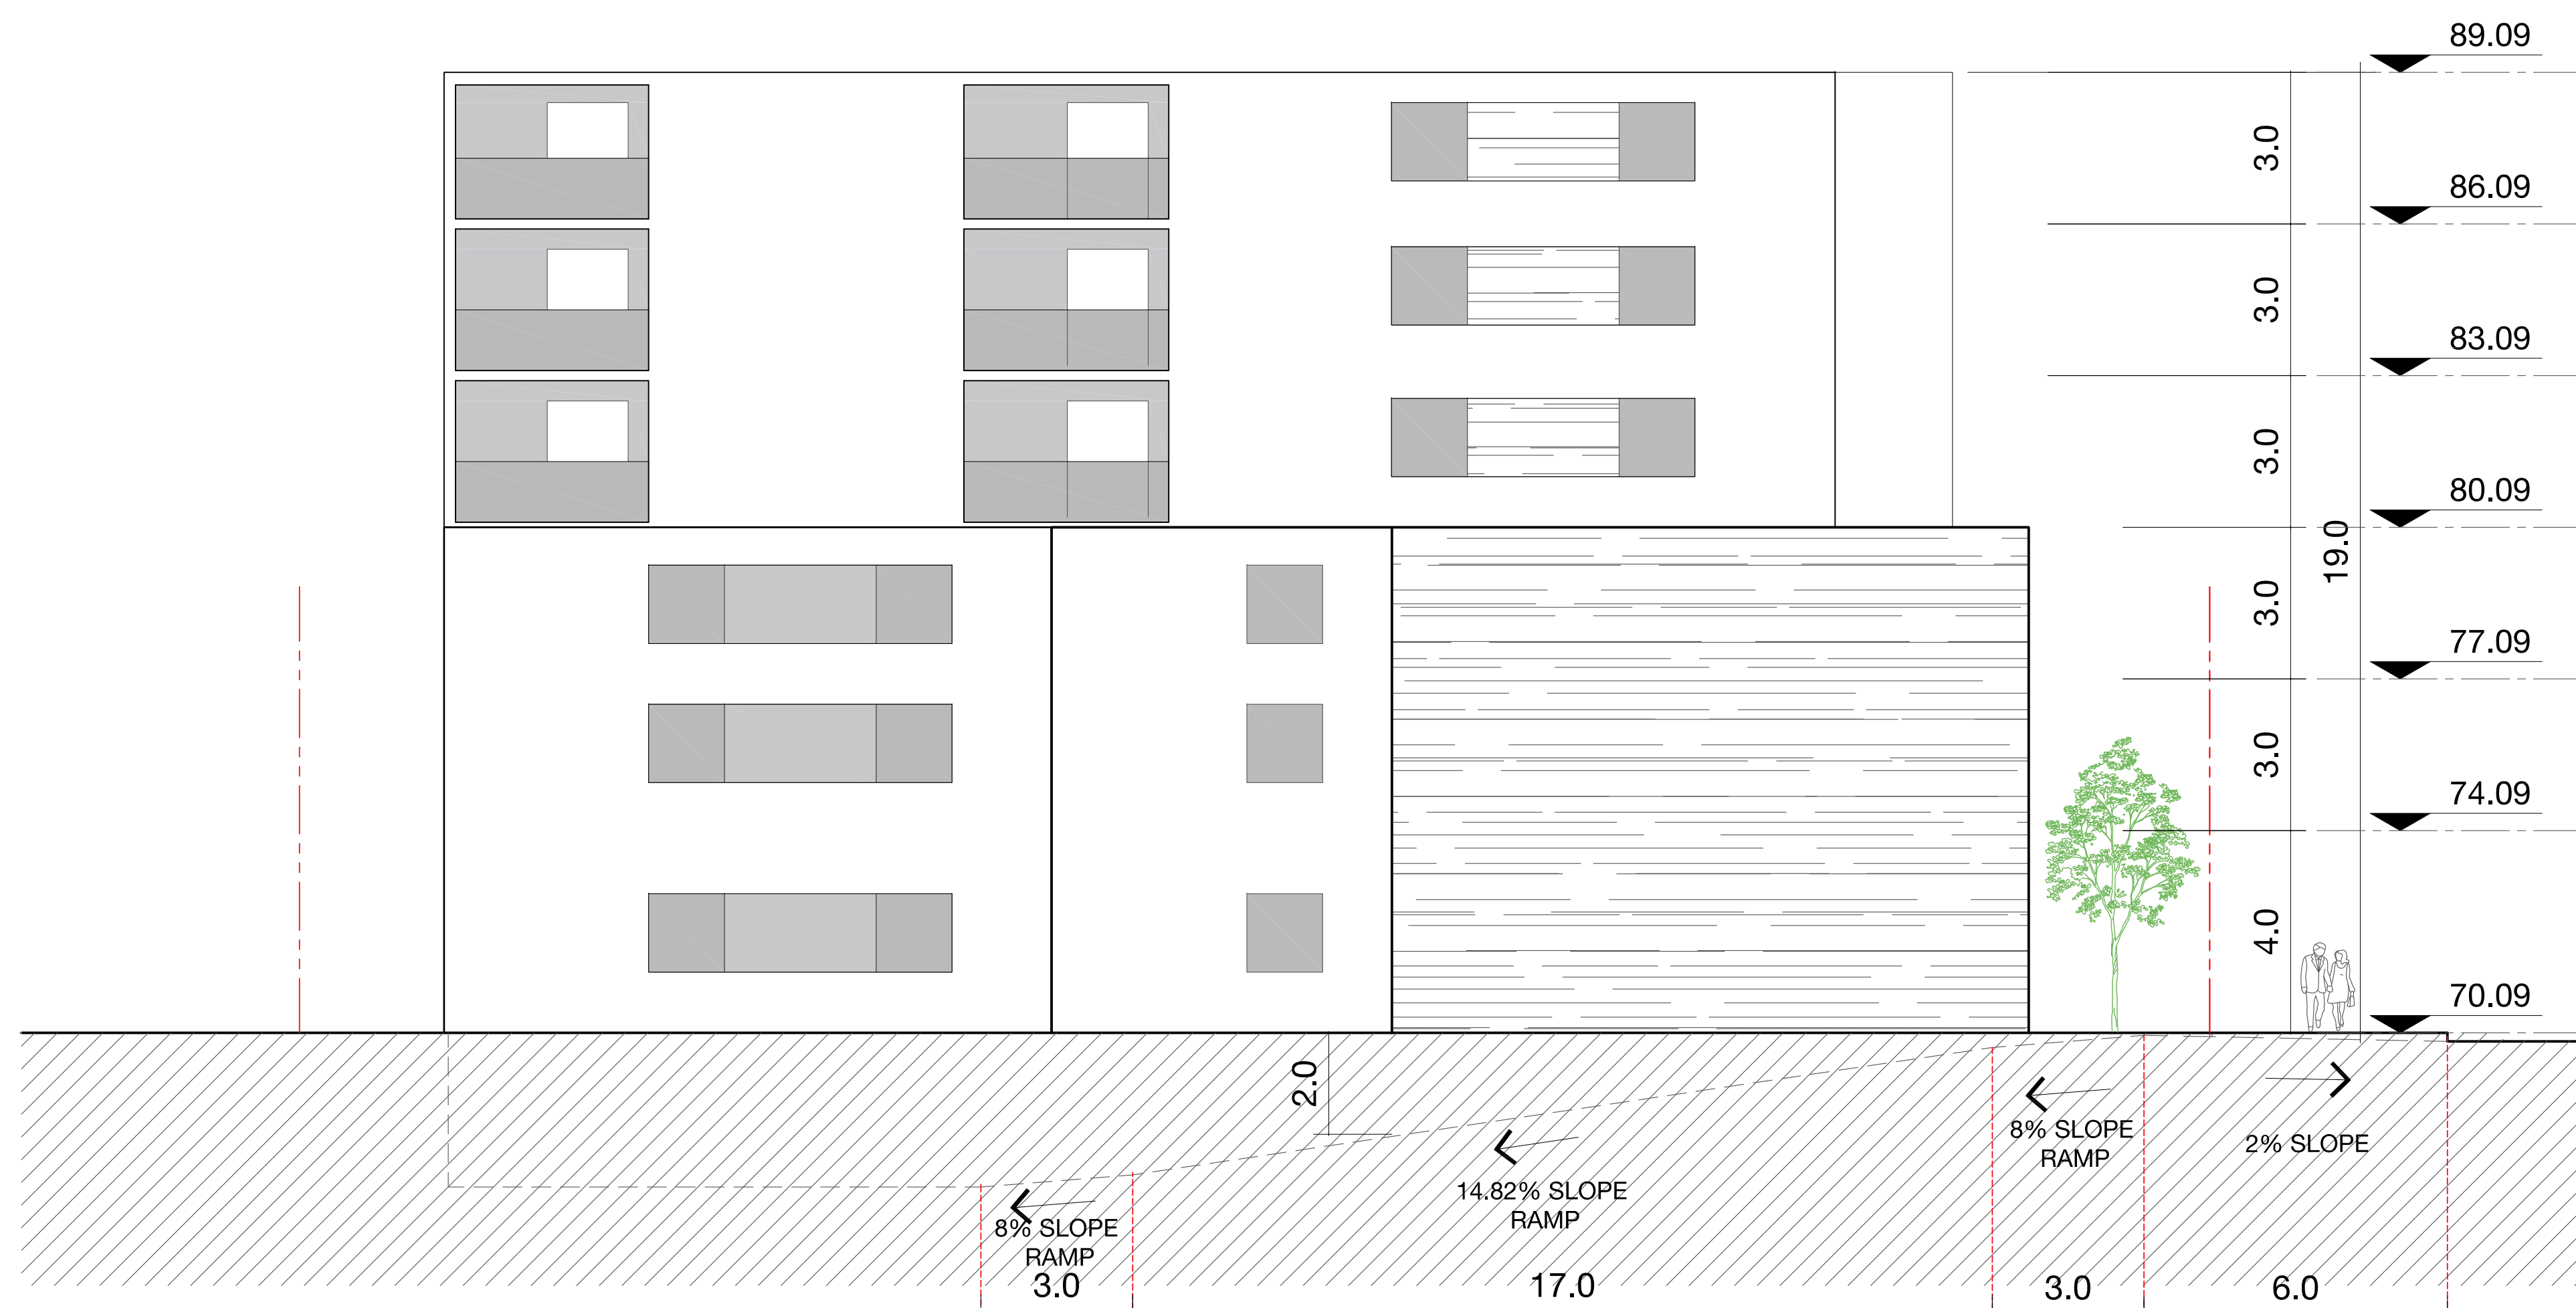

SOUTH ELEVATION



NORTH ELEVATION

NOTES

1. All elevations and massing are conceptual. Window placement and materiality will be refined at site plan stage and future design phases.

LEGEND

- PROPERTY BOUNDARY
- UNDERGROUND PARKING
- 5M RADIOS FROM UTILITY POST



No.	REVISION	DATE	BY
3	SURVEY REVIEW	2017.12.07	RP
2	REVIEW	2017.10.18	RP
1	REVIEW	2017.10.17	RP

CLIENT
CLAUDE LECLAIR

FOTENN
Planning + Design

223 McLeod Street, Ottawa ON K2P 0Z8
613.730.5709 www.fotenn.com

DESIGNED	RP
REVIEWED	MS
DATE	2017.12.07

P6