


Figure 1 illustrates two typical asphalt pavement cross-sections. Both sections are based on an asphalt grade of PG-58-34. The left cross-section consists of three layers: a 50mm HL3 layer, a 150mm GRAN 'A' layer, and a 300mm GRAN 'B' layer. The right cross-section also consists of three layers: a 40mm HL3 layer, a 150mm GRAN 'A' layer, and a 350mm GRAN 'B' layer. Both cross-sections are labeled 'NOT TO SCALE'.

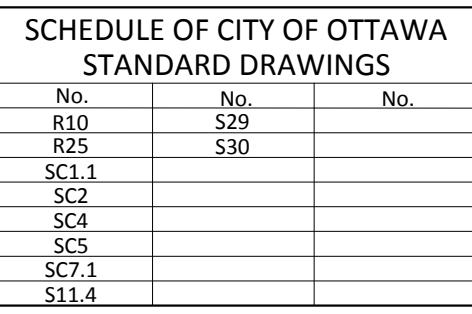

Scale:	1:200	Project Number:	CP-17-0469
Drawn by:	SVL		
Checked By:	RPK	Drawing Number:	C101
Designed By:	CJM		
Date:	AUG 28/17	SHEET 2 of 3	