


Legend

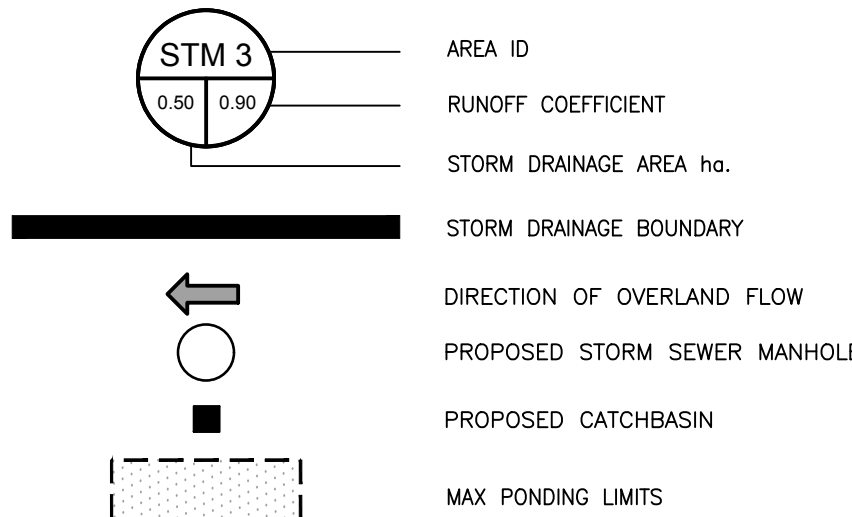

Notes

Revision	By	Appd.	DT	YY.MM.DD
1	ISSUED FOR SPA			17.12.03

File Name:	160401336 BLK 13 DB.DWG	MJS	SG	MJS	17.10.13
		Dwn.	Chkd.	Dsgn.	YY.MM.DD

Permit-Seal


Client/Project

CAMPANALE HOMES  
LONGFIELDS STATION  
COMMERCIAL PLAZA  
605 LONGFIELDS DRIVE  
OTTAWA, ON, CANADA

Title

STORM DRAINAGE PLAN

Project No.	160401331	Scale	0 2.5 7.5 12.5m 1:250
Drawing No.	SD-1	Sheet	Revision

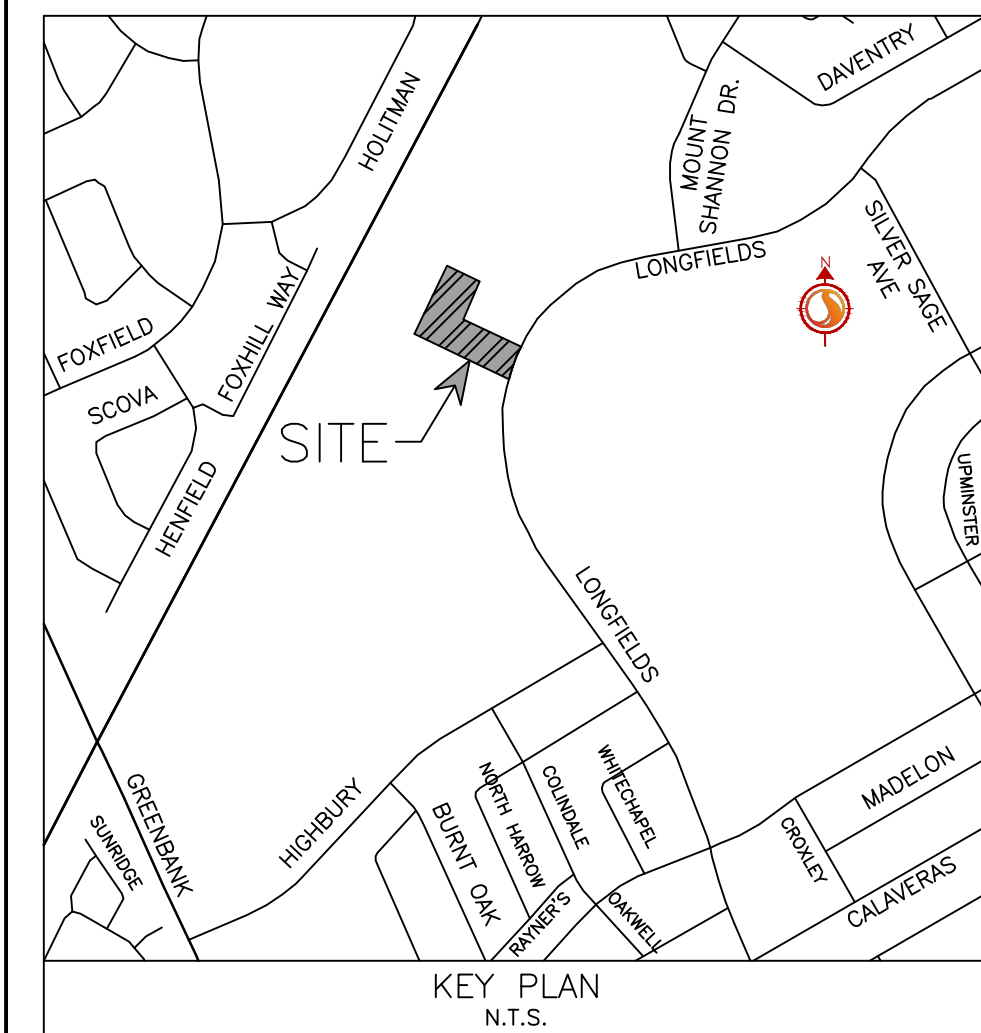

SCHEDULE OF INLET CONTROL DEVICES				
STRUCTURE ID	DRAINAGE AREA ID	ICD TYPE	ICD INVERT (m)	100 YEAR HEAD (m)
STM MH 101	STM101	IPEX LMF 95	89.88	3.08
STM MH 102	STM102	IPEX LMF 75	90.26	3.28

