





**KEYPLAN**  
NOT TO SCALE

PARCEL	PIN	OWNER	AREA (Sq. m)
1	Part of 04112-0186	NCC	714
2	Part of 04112-0005	CITY OF OTTAWA	1704
3	All of 04112-0184	NCC	7722
4			1556
5			2436
6			59
7	All of 04112-0029	CITY OF OTTAWA	835
8	158		
9	Part of 04112-0154	CITY OF OTTAWA	552
10	All of 04112-0027	CITY OF OTTAWA	8753
11			1776

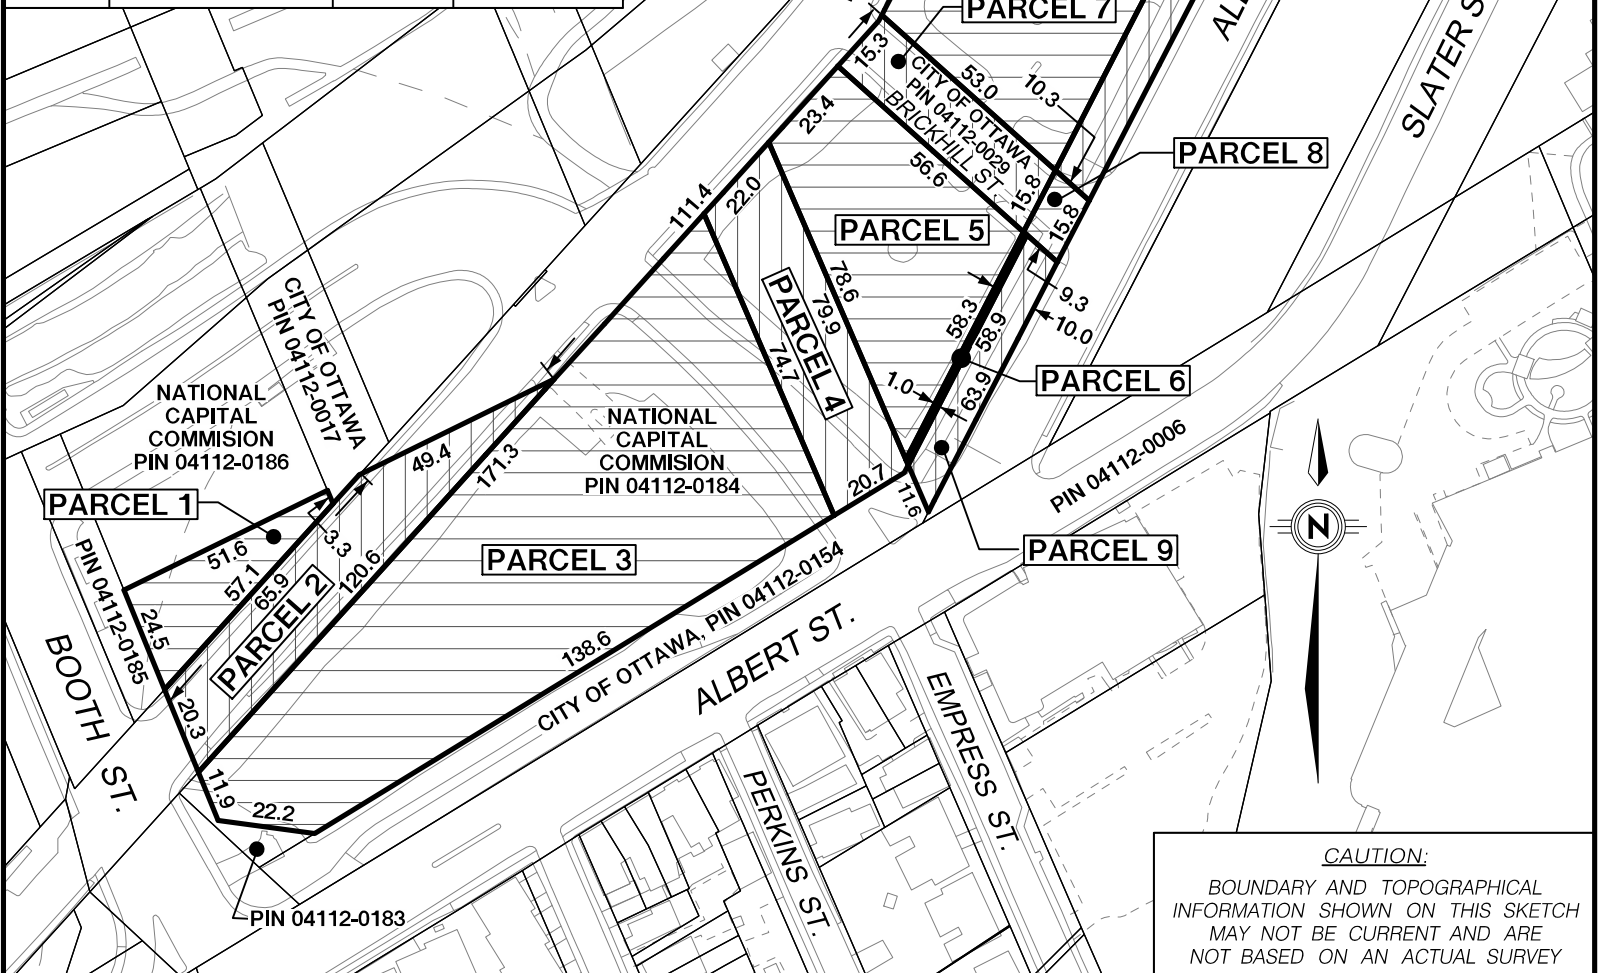

**CAUTION:**  
BOUNDARY AND TOPOGRAPHICAL  
INFORMATION SHOWN ON THIS SKETCH  
MAY NOT BE CURRENT AND ARE  
NOT BASED ON AN ACTUAL SURVEY

<h1>557 &amp; 584 Wellington Street</h1>			 <b>INFRASTRUCTURE SERVICES</b> DEPARTMENT <b>SURVEYS &amp; MAPPING UNIT</b>
OWNER	<b>As Shown</b>	CAD BY: M. Willison	
SCALE - 1:1750 (METRIC)	DATE: Feb. 22, 2016	AREA AS SHOWN	CHECKED BY G. Hartwick (OLS)
			MS No. 19129a.dgn