

SPECIES	Quantity	Size	Notes
Saxifraga Autumnalis	Autumn Moor Grass	1 gal	Pots
Lonicera X Kytobesoides "Clavey's Dwarf"	Clavey's Dwarf Honeysuckle	60cm	Pots
Quercus "Columnar"	Columnar English Oak	70mm Ø	Pots
Quercus "Gingko"	Gingko	60mm Ø	Pots
Quercus "Ginkgo"	Ginkgo	60mm Ø	Pots
Quercus "Ginkgo"	Honeylocust	60mm Ø	Pots
Quercus "Ginkgo"	Cockspur Hawthorn (Thornless)	60mm Ø	Pots
Amelanchier Canadensis	Doanay Serviceberry	60mm Ø	Pots

PROPOSED PLANTING
SCALE: NTS

GENERAL ARCHITECTURAL NOTES:

- This drawing is the property of the Architect and may not be reproduced or used without the expressed consent of the Architect.
- Drawings are not to be scaled. The Contractor is responsible for checking and verifying all levels and dimensions and shall report all discrepancies to the Architect and obtain clarification prior to commencing work.
- Upon notice in writing, the Architect will provide written/graphic clarification or supplementary information regarding the intent of the Contract Documents.
- The Architectural drawings are to be read in conjunction with all other Contract Documents including Project Manuals and the Structural, Mechanical and Electrical Drawings.
- Positions of exposed or finished Mechanical or Electrical devices, fittings and returns are indicated on the Architectural Drawings. Locations shown on the Architectural Drawings shall govern over Mechanical and Electrical Drawings. Mechanical and Electrical items not clearly located will be located as directed by the Architect.
- These documents are not to be used for construction unless specifically noted for such purpose.




REVISION RECORD


ISSUED FOR COORDINATION 2018-02-02

ISSUE RECORD

1 GROUND LEVEL LANDSCAPE PLAN
LP-01 SCALE: 1:75

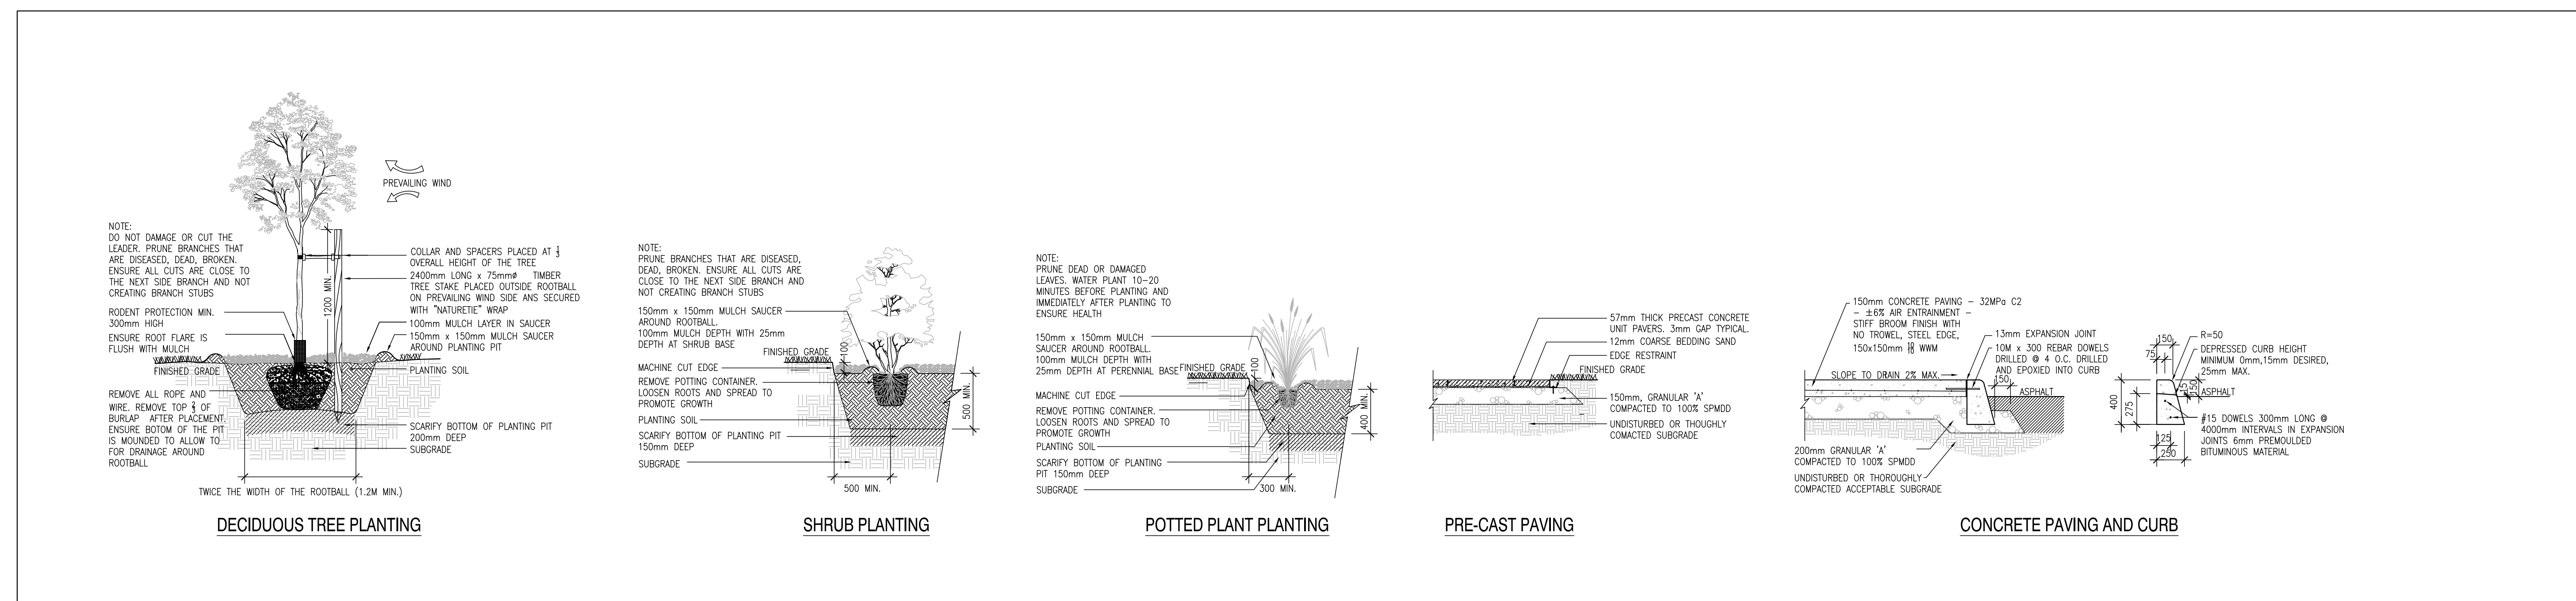

2 LANDSCAPE DETAILS
LP-01 SCALE: NTS

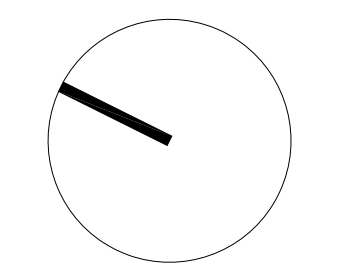

1946 SCOTT
1946 Scott Street
Ottawa, ON

PROJ SCALE DRAWN REVIEWED
1715 NOTED LB RMK

LANDSCAPE PLAN

LP-01