


8/15/2017 00:12 AM
W:\New\161613715_111_Bloch\Sheep_McBrien\Topo\Drawings\161613715-111.dwg
MER BLEUE ROAD
PIN 14563-0026
ROAD ALLOWANCE BETWEEN THE TOWNSHIPS OF CUMBERLAND AND THE TOWNSHIP OF GLOUCESTER


SITE BENCHMARK
ON CONCRETE SIDEWALK
ELEV=89.74m

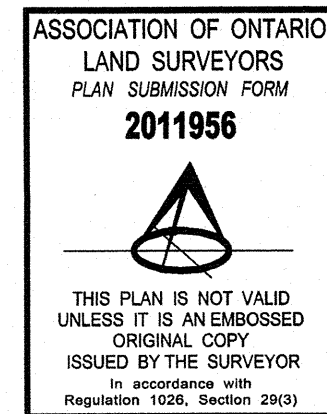


Stantec Geomatics Ltd.
400 - 1331 Clyde Avenue
Ottawa ON
Tel. 613.722.4420
www.stantec.com

© Copyright 2017 Stantec Geomatics Ltd. The reproduction, alteration or use of this REPORT in whole or in part without the express permission of Stantec Geomatics Ltd. is STRICTLY PROHIBITED.

TOPOGRAPHIC PLAN OF SURVEY
**PART OF LOT 2
CONCESSION 11**
(GEOGRAPHIC TOWNSHIP OF CUMBERLAND)
CITY OF OTTAWA

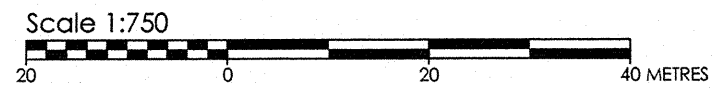

METRIC CONVERSION
DISTANCES AND COORDINATES SHOWN ON THIS PLAN ARE IN METRES AND CAN BE CONVERTED TO FEET BY DIVIDING BY 0.3048

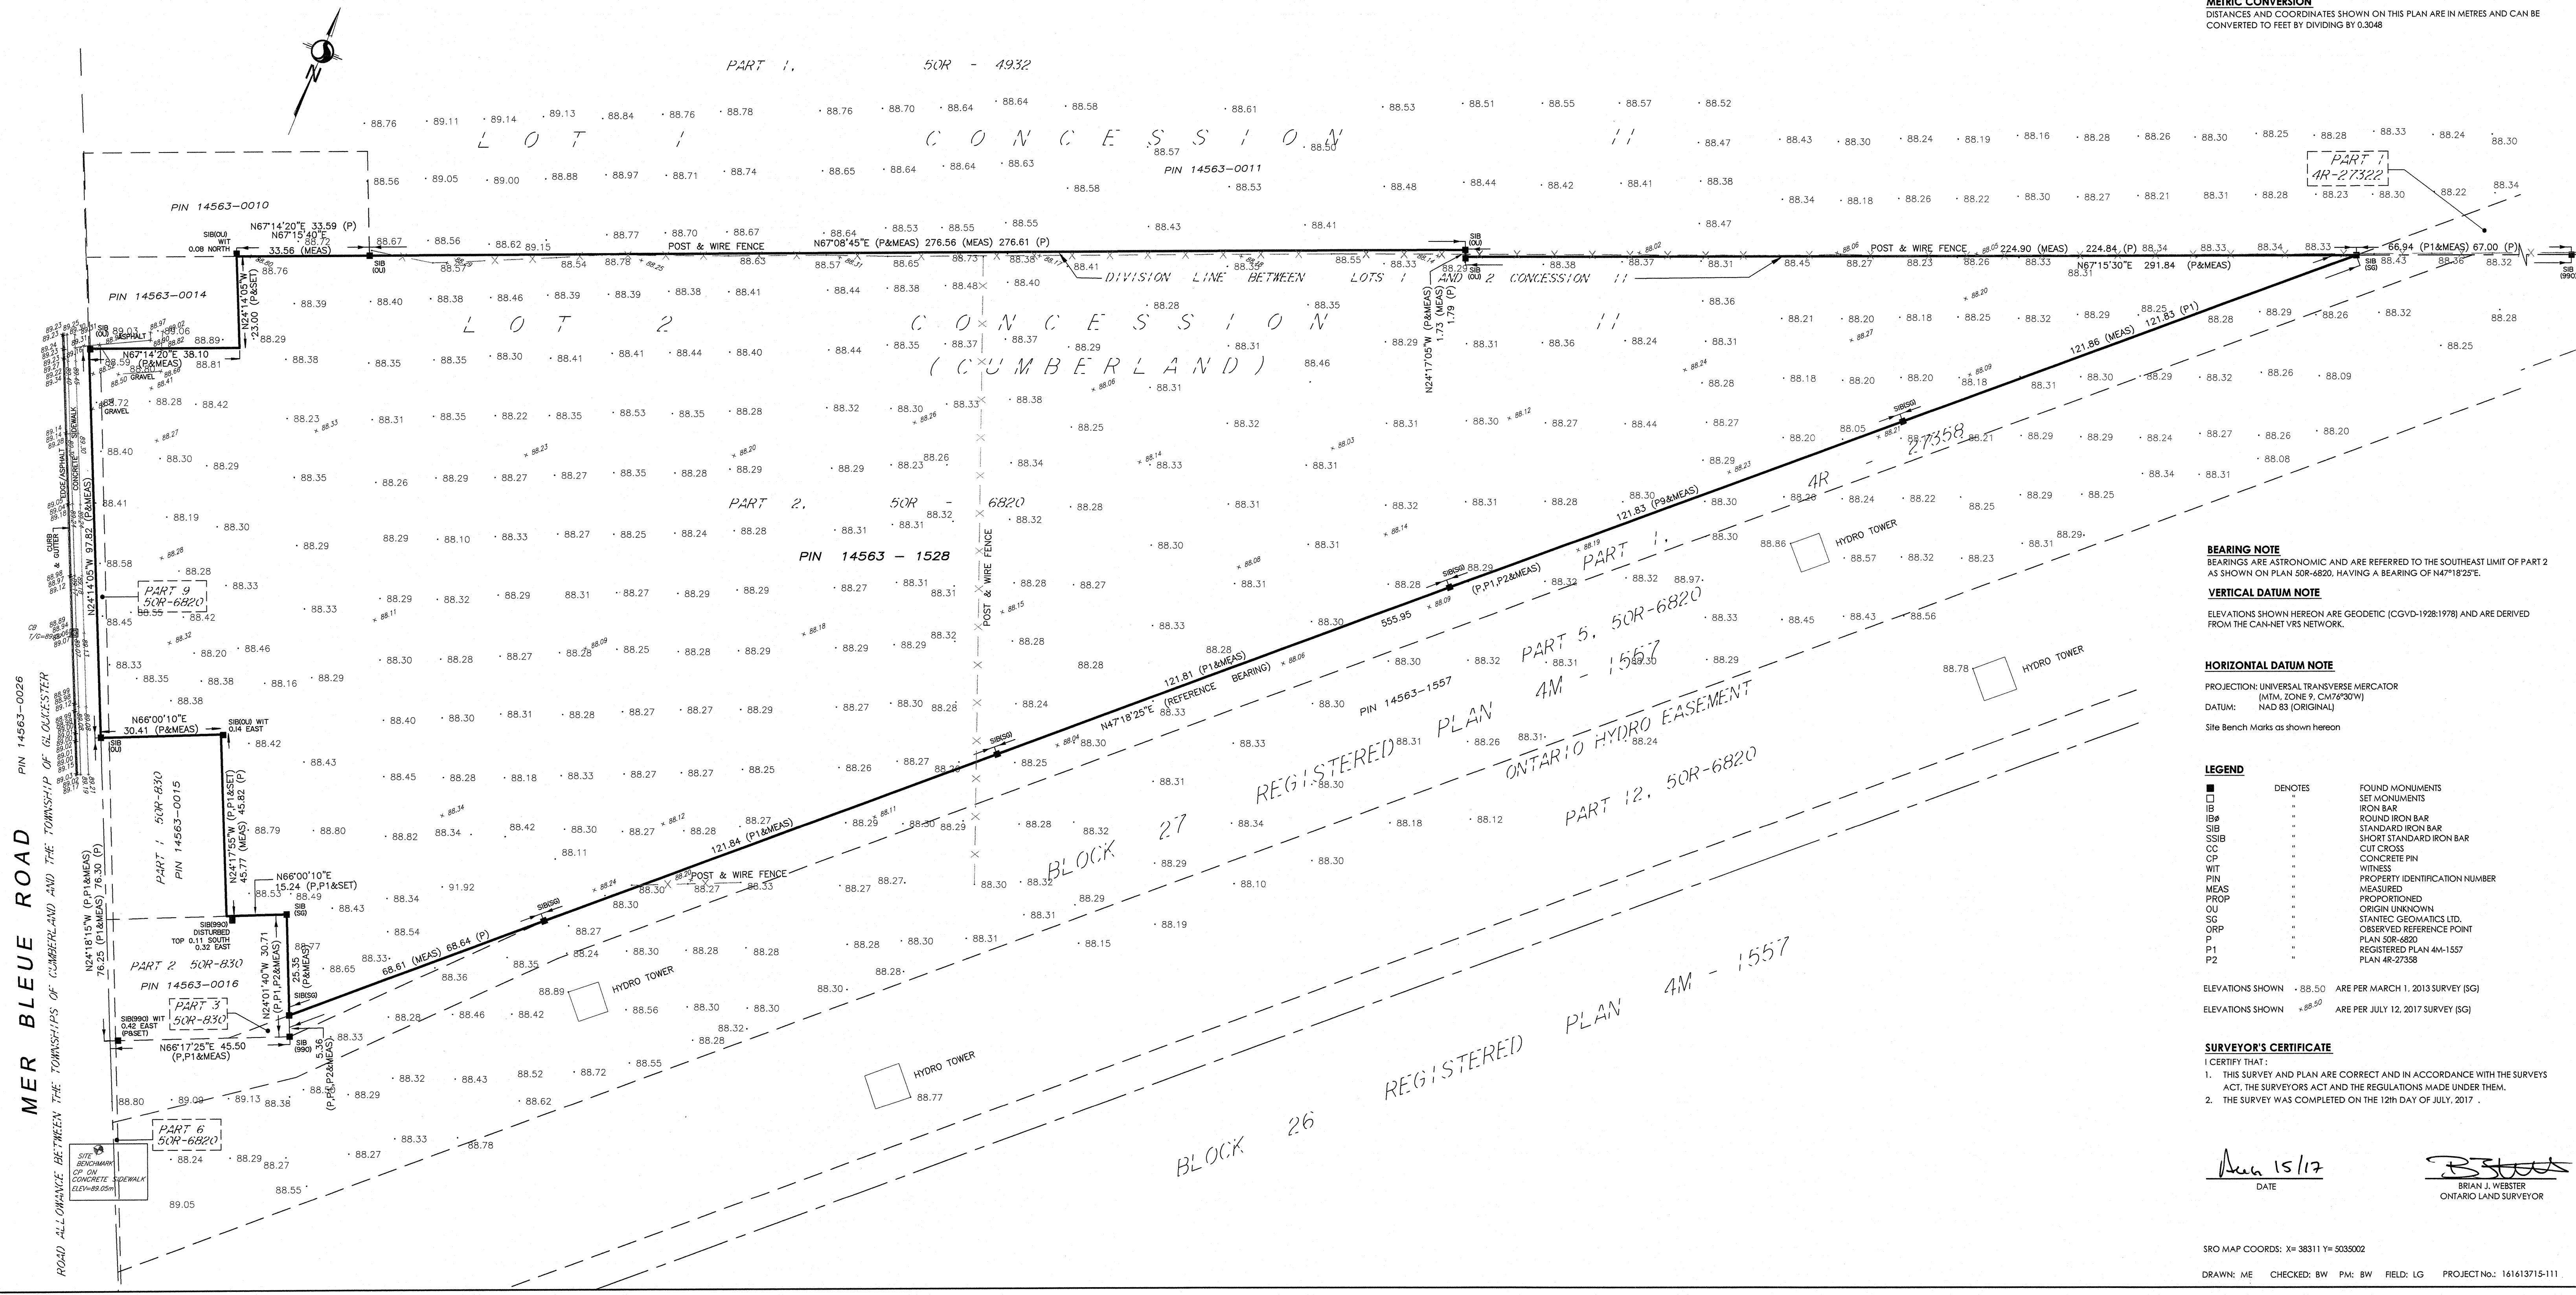

BEARING NOTE
BEARINGS ARE ASTRONOMIC AND ARE REFERRED TO THE SOUTHEAST LIMIT OF PART 2 AS SHOWN ON PLAN 50R-6820, HAVING A BEARING OF N47°18'25"E.

VERTICAL DATUM NOTE
ELEVATIONS SHOWN HEREON ARE GEODETIC (CGVD-1928:1978) AND ARE DERIVED FROM THE CAN-NET VRS NETWORK.

HORIZONTAL DATUM NOTE
PROJECTION: UNIVERSAL TRANSVERSE MERCATOR
(MTM, ZONE 9, CM76°30'W)
DATUM: NAD 83 (ORIGINAL)
Site Bench Marks as shown hereon

LEGEND	DENOTES	FOUND MONUMENTS
■	SET MONUMENTS	
IB	IRON BAR	
IBB	ROUND IRON BAR	
SIB	STANDARD IRON BAR	
SSIB	SHORT STANDARD IRON BAR	
CC	CUT CROSS	
CP	CONCRETE PIN	
WIT	WITNESS	
PIN	PROPERTY IDENTIFICATION NUMBER	
MEAS	MEASURED	
PROP	PROPORTIONED	
OU	ORIGIN UNKNOWN	
SC	STANTEC GEOMATICS LTD.	
ORP	OBSERVED REFERENCE POINT	
P	PLAN 50R-6820	
P1	REGISTERED PLAN 4M-1557	
P2	PLAN 4R-27358	

ELEVATIONS SHOWN: 88.50 PER MARCH 1, 2013 SURVEY (SG)
ELEVATIONS SHOWN: 88.80 PER JULY 12, 2017 SURVEY (SG)

SURVEYOR'S CERTIFICATE
I CERTIFY THAT:
1. THIS SURVEY AND PLAN ARE CORRECT AND IN ACCORDANCE WITH THE SURVEYS ACT, THE SURVEYORS ACT AND THE REGULATIONS MADE UNDER THEM.
2. THE SURVEY WAS COMPLETED ON THE 12th DAY OF JULY, 2017.

DATE: Aug 15/17
BRIAN J. WEBSTER
ONTARIO LAND SURVEYOR

SRO MAP COORDS: X= 38311 Y= 5035002
DRAWN: ME CHECKED: BW PM: BW FIELD: LG PROJECT No.: 161613715-111