



Legend

- RIP-RAP
- GRANULAR B
- IMPORTED CLAY MATERIAL
- BIODEGRADABLE EROSION CONTROL BLANKETS SEED WITH GRASS SEED MULCH
- TOPSOIL
- SUBGRADE FILL
- NATIVE SOIL
- REINFORCED GRASS
- PROPOSED INSULATION AS PER OPSD 1109.030

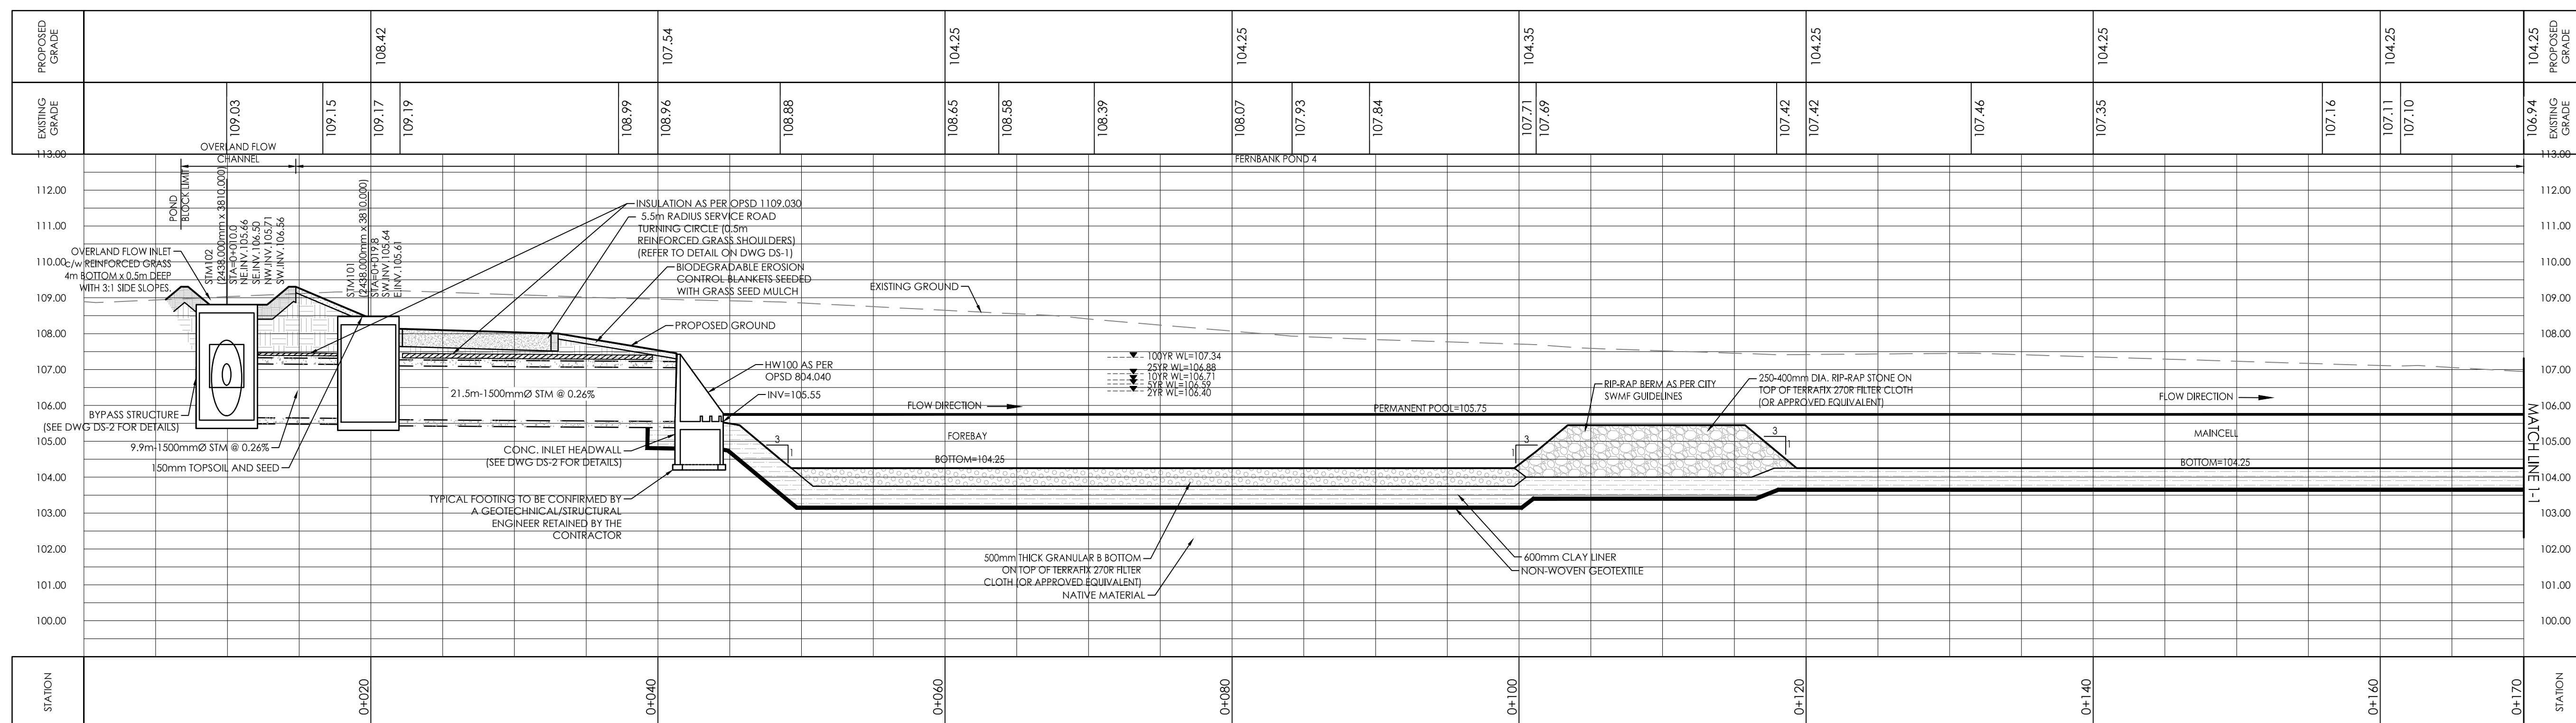

SECTION A-A

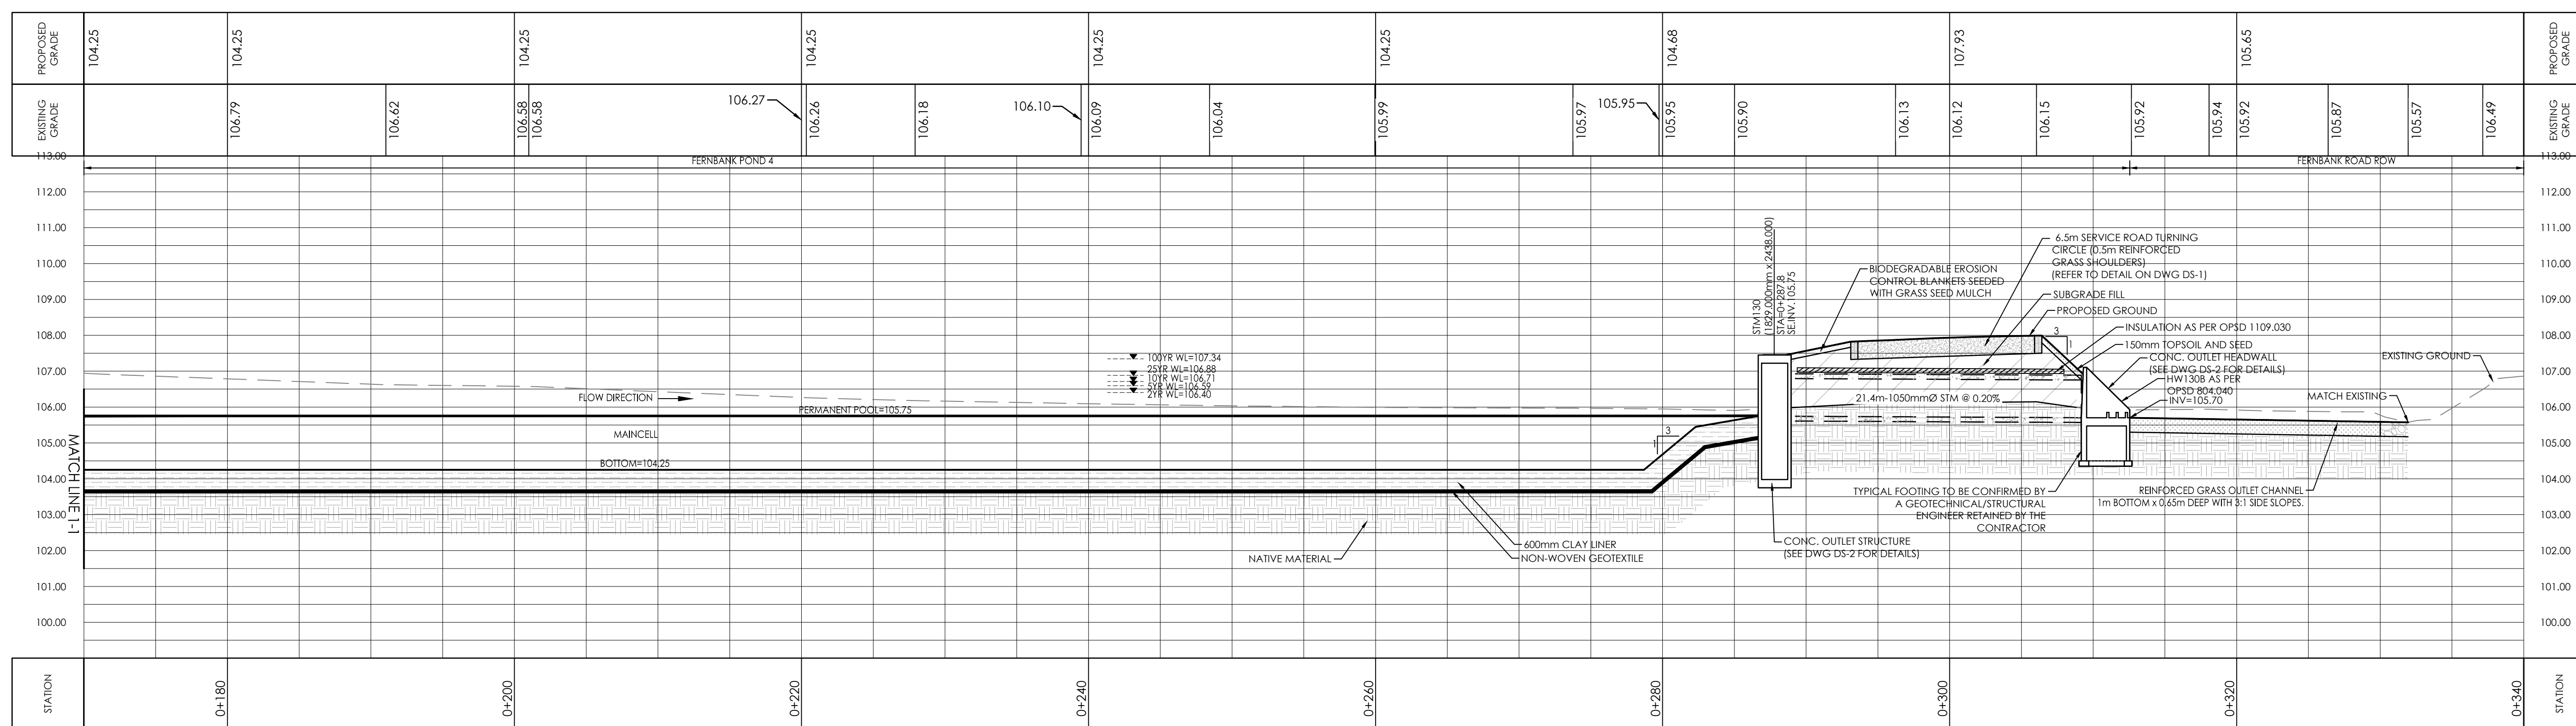

SECTION A-A

Revision	By	Appd.	YY.MM.DD
1	WAJ	KJK	18.04.17

File Name: 16040090-FB
 WAJ KJK AMP 16.11.29
 Dwn. Chkd. Dsgn. YY.MM.DD

Permit-Seal

Client/Project
1384341 ONTARIO LTD.

SHEA ROAD LANDS
FERNBANK POND 4
OTTAWA, ON

Title
POND SECTIONS

Project No. 160400900	Scale H:1:250 V:1:100	Sheet 0 2.5 7.5 12.5 0 1.0 3.0 5.0m	Revision
--------------------------	-----------------------------	---	----------

V:\01-00\active\16040090\concepts\stb\stb.dwg (drawing) 16040090-SEC.dwg 2018/04/17 12:17 PM By: Johnson, Warren