


It is the responsibility of the appropriate Contractor to check and verify all dimensions on site and report all errors and/or omissions to the Architect.  
 All Contractors must comply with all pertinent codes and by-laws.  
 All dimensions are measured from face of stud to face of stud unless indicated otherwise.  
 Do not scale drawings.  
 This drawing may not be used for construction until signed.  
 Architect's copyright reserved.

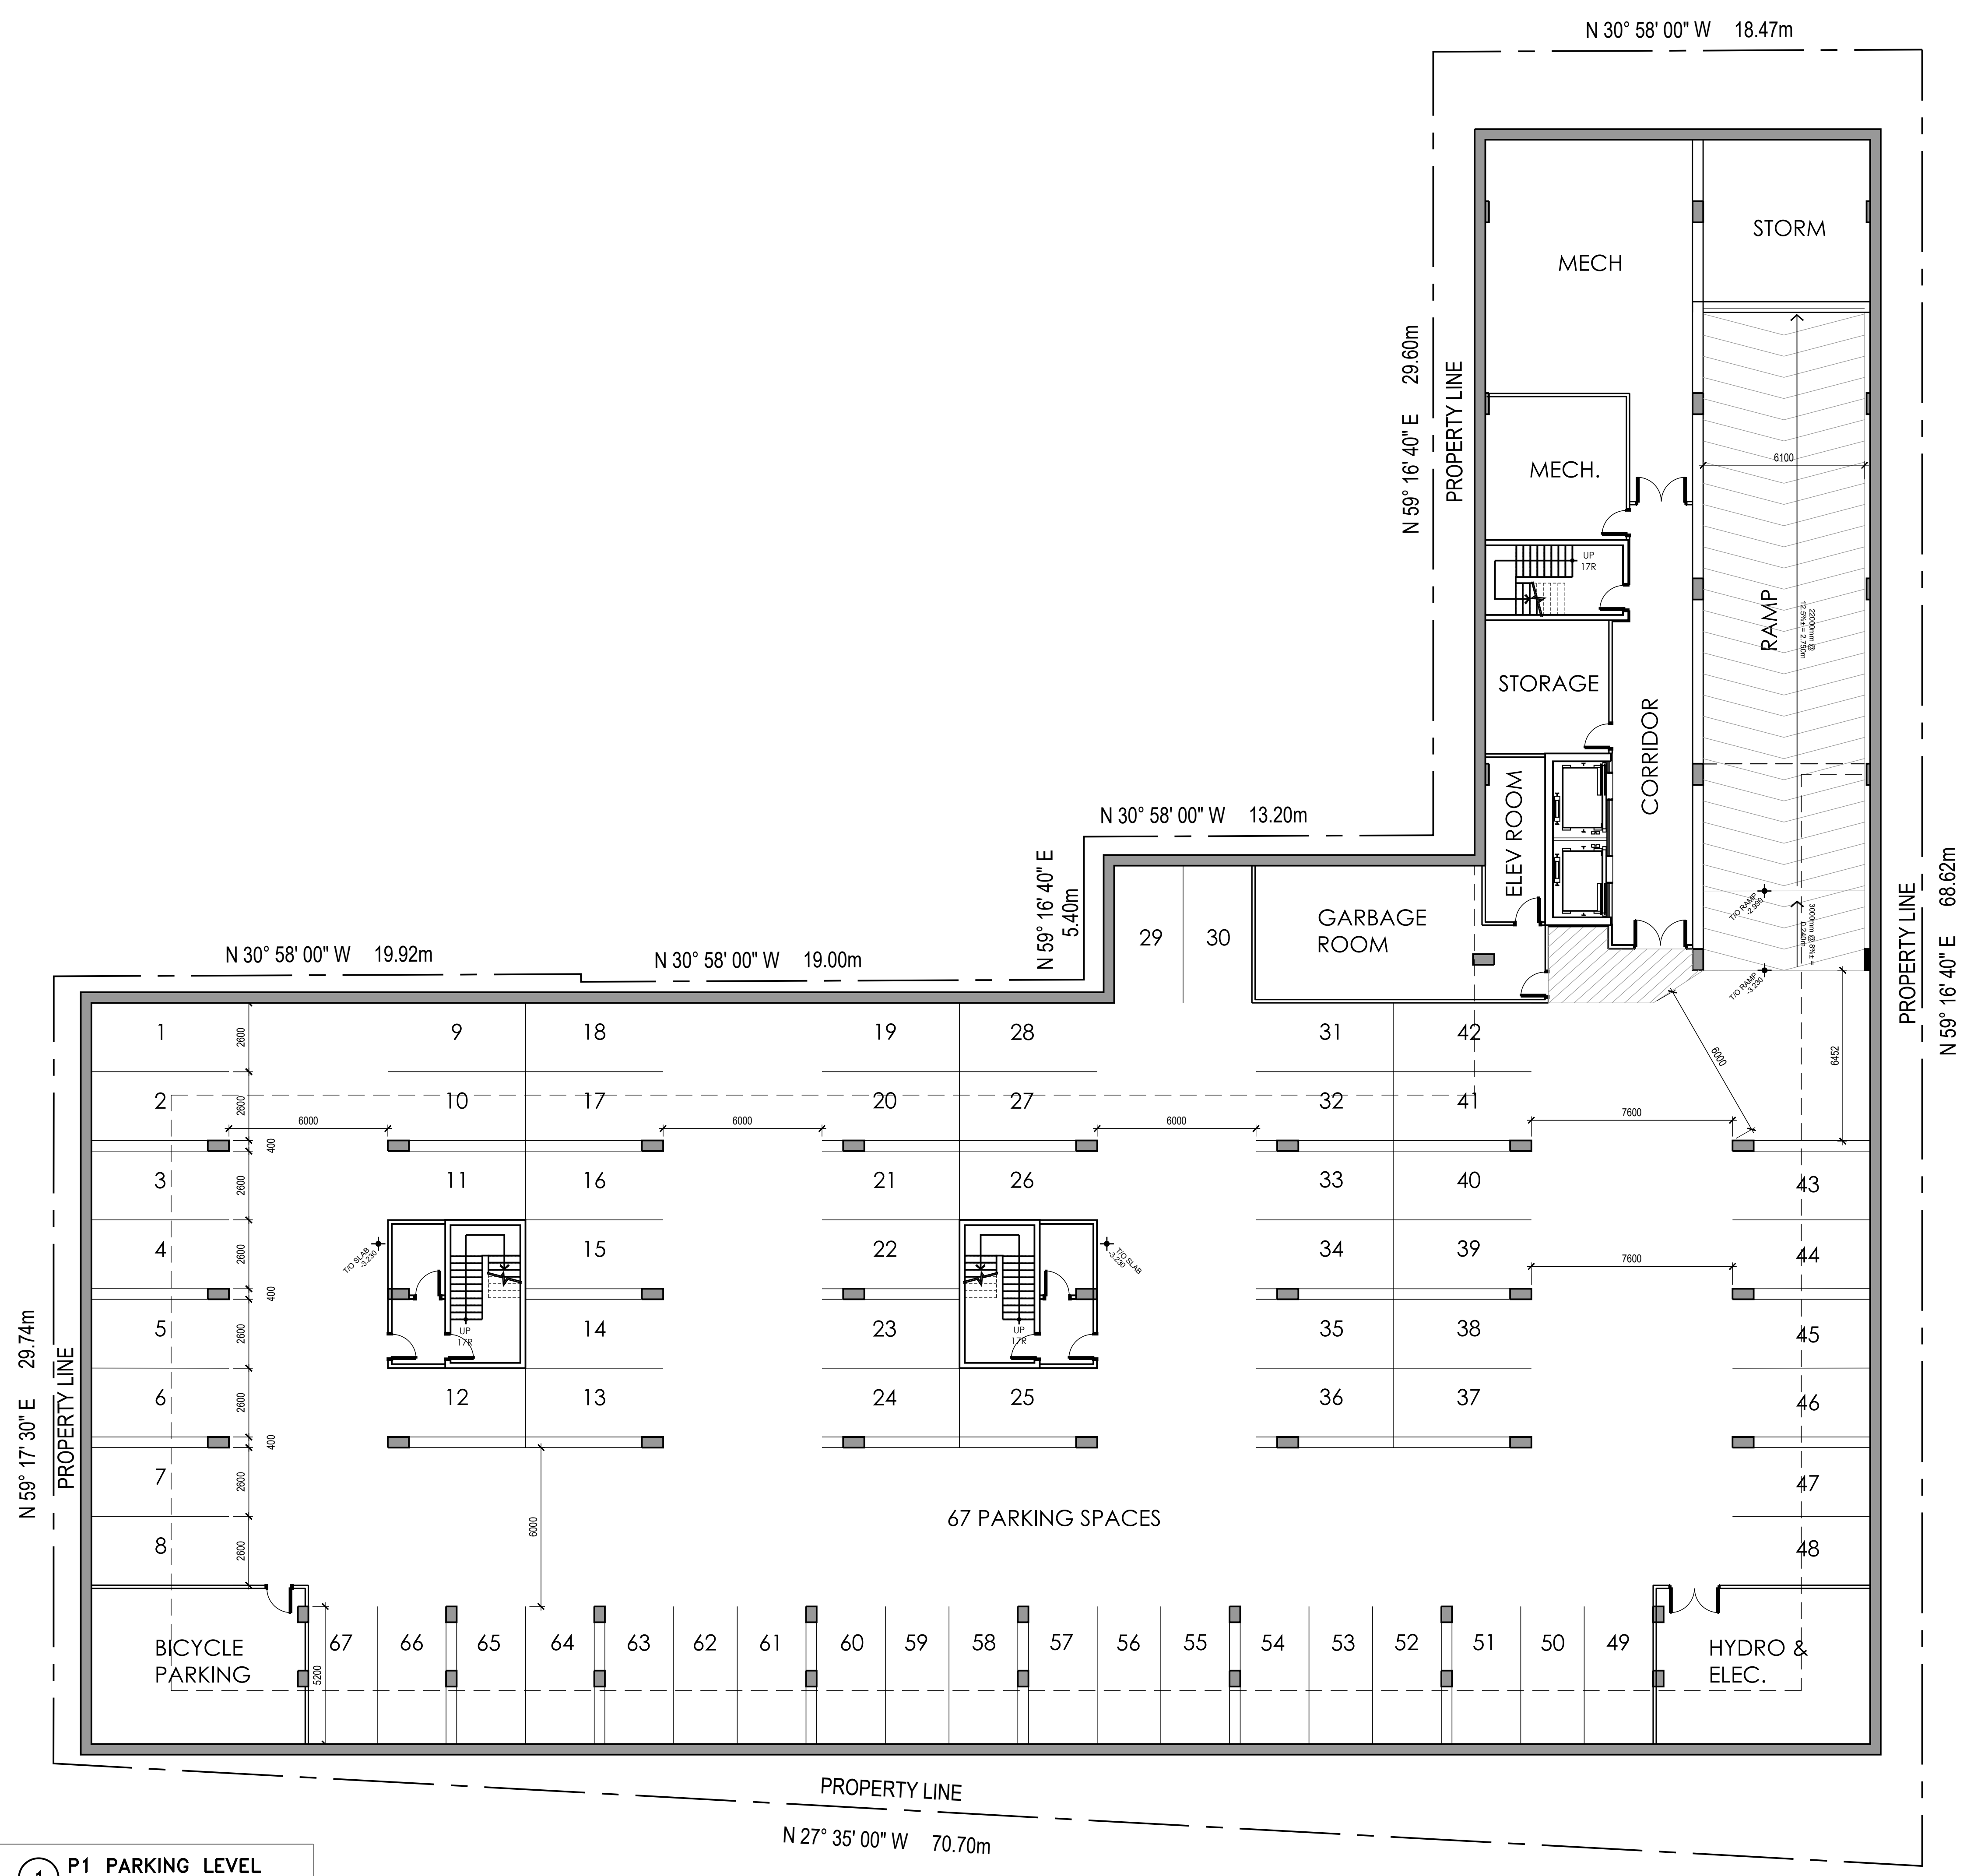

03 APR 06 2018 REISSUED FOR REZONING APPLICATION  
 02 FEB 07 2018 ISSUED FOR REVIEW  
 01 NOV 27 2017 ISSUED FOR REZONING APPLICATION

no	date	revision

project north	professional stamp

**ALCAIDE WEBSTER**  
 ARCHITECTS INC  
 202-1320 Carling Avenue  
 Ottawa, ON K1Z 7K8 www.owa-arch.ca  
 ARCHITECTURE PLANNING  
 DESIGN BUILD PROJECT MANAGEMENT

consultant  
 ANNIS O'SULLIVAN VOLLEBECK LTD. - SURVEYOR

project  
**112 NELSON ST.**  
 DOMICILE DEVELOPMENTS  
 112 NELSON STREET  
 OTTAWA, ON

drawn MH, JS	checked VA
-----------------	---------------

date 06 APRIL 2018	project no. 17-10
-----------------------	----------------------

drawing title  
**P1 PARKING LEVEL**

revision 02	drawing no. <b>A050</b>
----------------	----------------------------

**1 P1 PARKING LEVEL**  
 SCALE 1:125

PLDT DATE: April 9, 2018