


Unit Type	Phase 1	Phase 2	Phase 3	Total
Singles	294	95	159	548
30' Single	45	26	38	109
36' Single	160	62	95	317
43' Single	89	7	26	122
Towns	132	118	217	467
Executive Town	82	86	129	297
Avenue Town	50	32	88	170
Medium Density	0	0	TBD	TBD
Total	426	213	376	1015

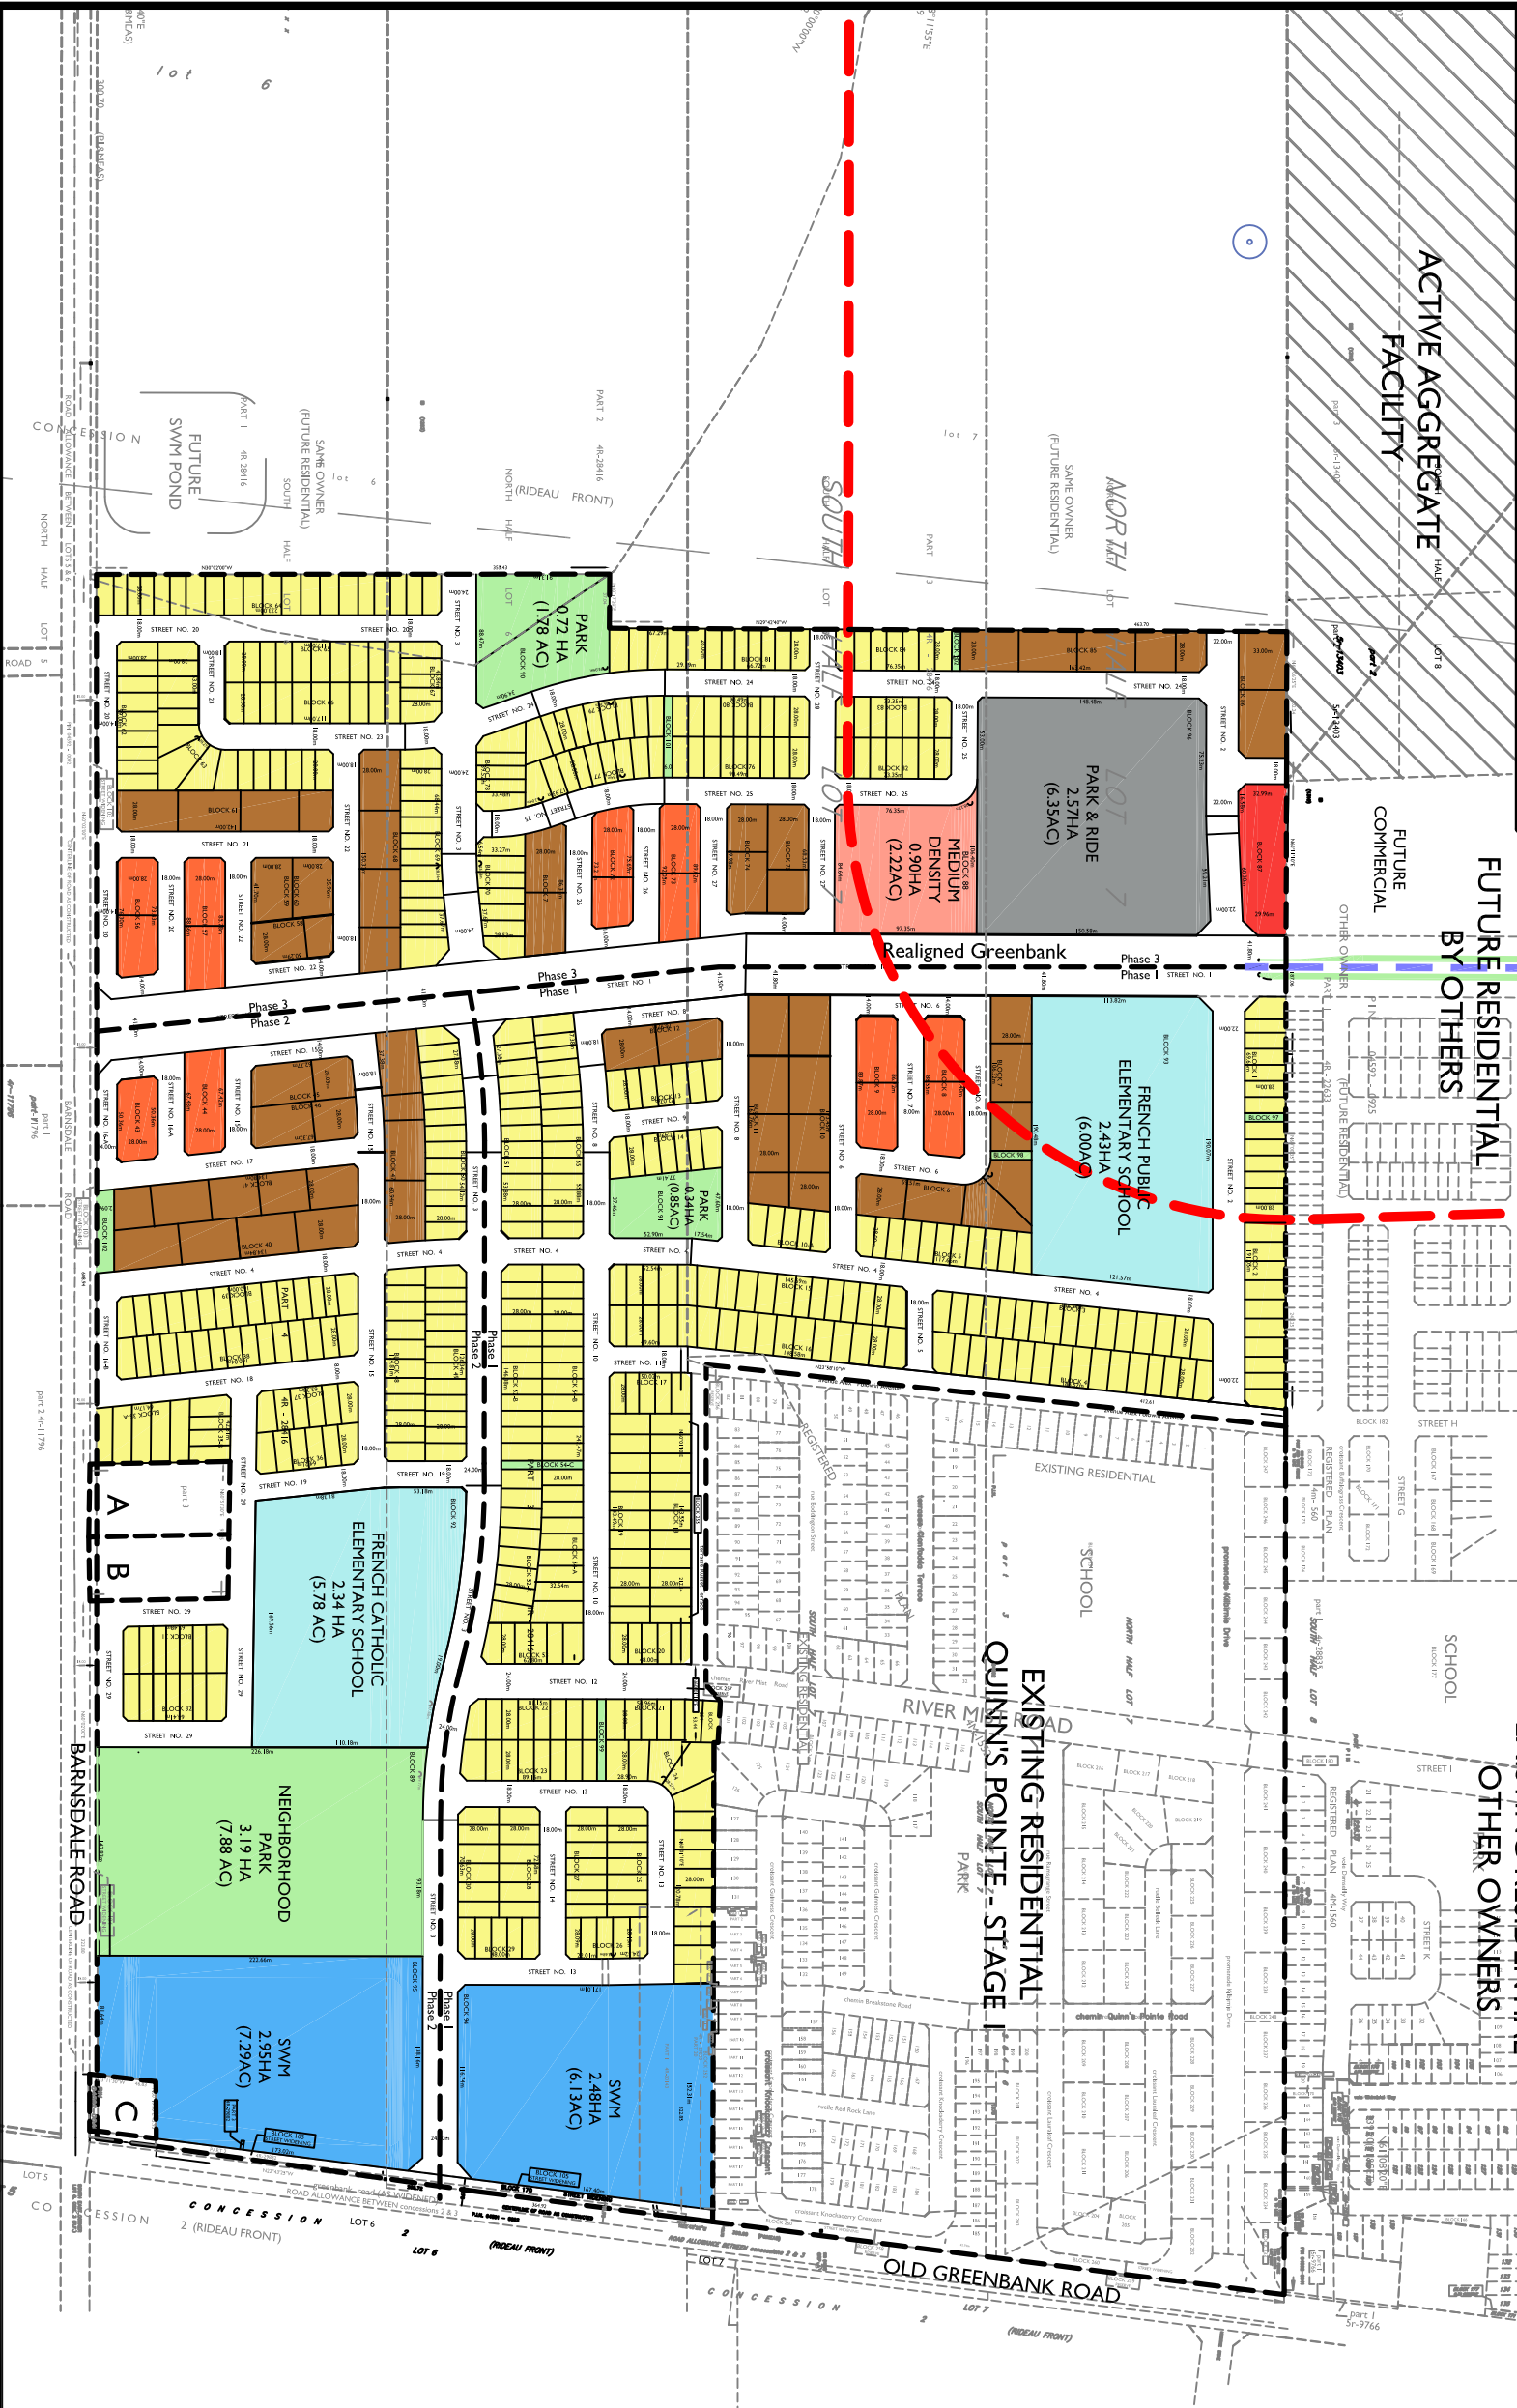

Title:

Concept Plan 2 - Rev 4

Project:

Quinn's Pointe - Stage 2

Legend

Single Family Homes

Executive Townhomes

Avenue Townhomes (B2B)

Storm Water Management

Parkland

Commercial

Condos

Park and Ride

300m Mineral Resource Influence

Area

Minto Phase Boundary

No.

Description

Date

By

1

Original Plan

2018-01-08

A.R

2

Updated to Match Stantec Plan

2018-01-19

A.R

3

Several Blocks Changed from Towns to Singles

2018-01-25

A.R

4

Block 81 Extended into Block 90, Block 41 and 40 Extended to Barnsdale Road

2018-1-31

A.R

NORTH

0

25m

50m

75m

100m

Scale: 1:5000

Drawn By: AR

Checked By: HL

Minto Communities

180 Kent St.

Ottawa, ON K1P 0B6

min

Z:\Active Projects\Quinn's Pointe\Stage 2\03 - Drawings & Plans\Concept Plans\Concept 2 - Holdout Option\Rev 4 - Increased Singles from Park in Phase 3\Quinn's Points - Concept Plan 2 For Draft Plan - 2018-02-13 - Rev 4.dwg, 2/13/2018 2:20:23 PM