



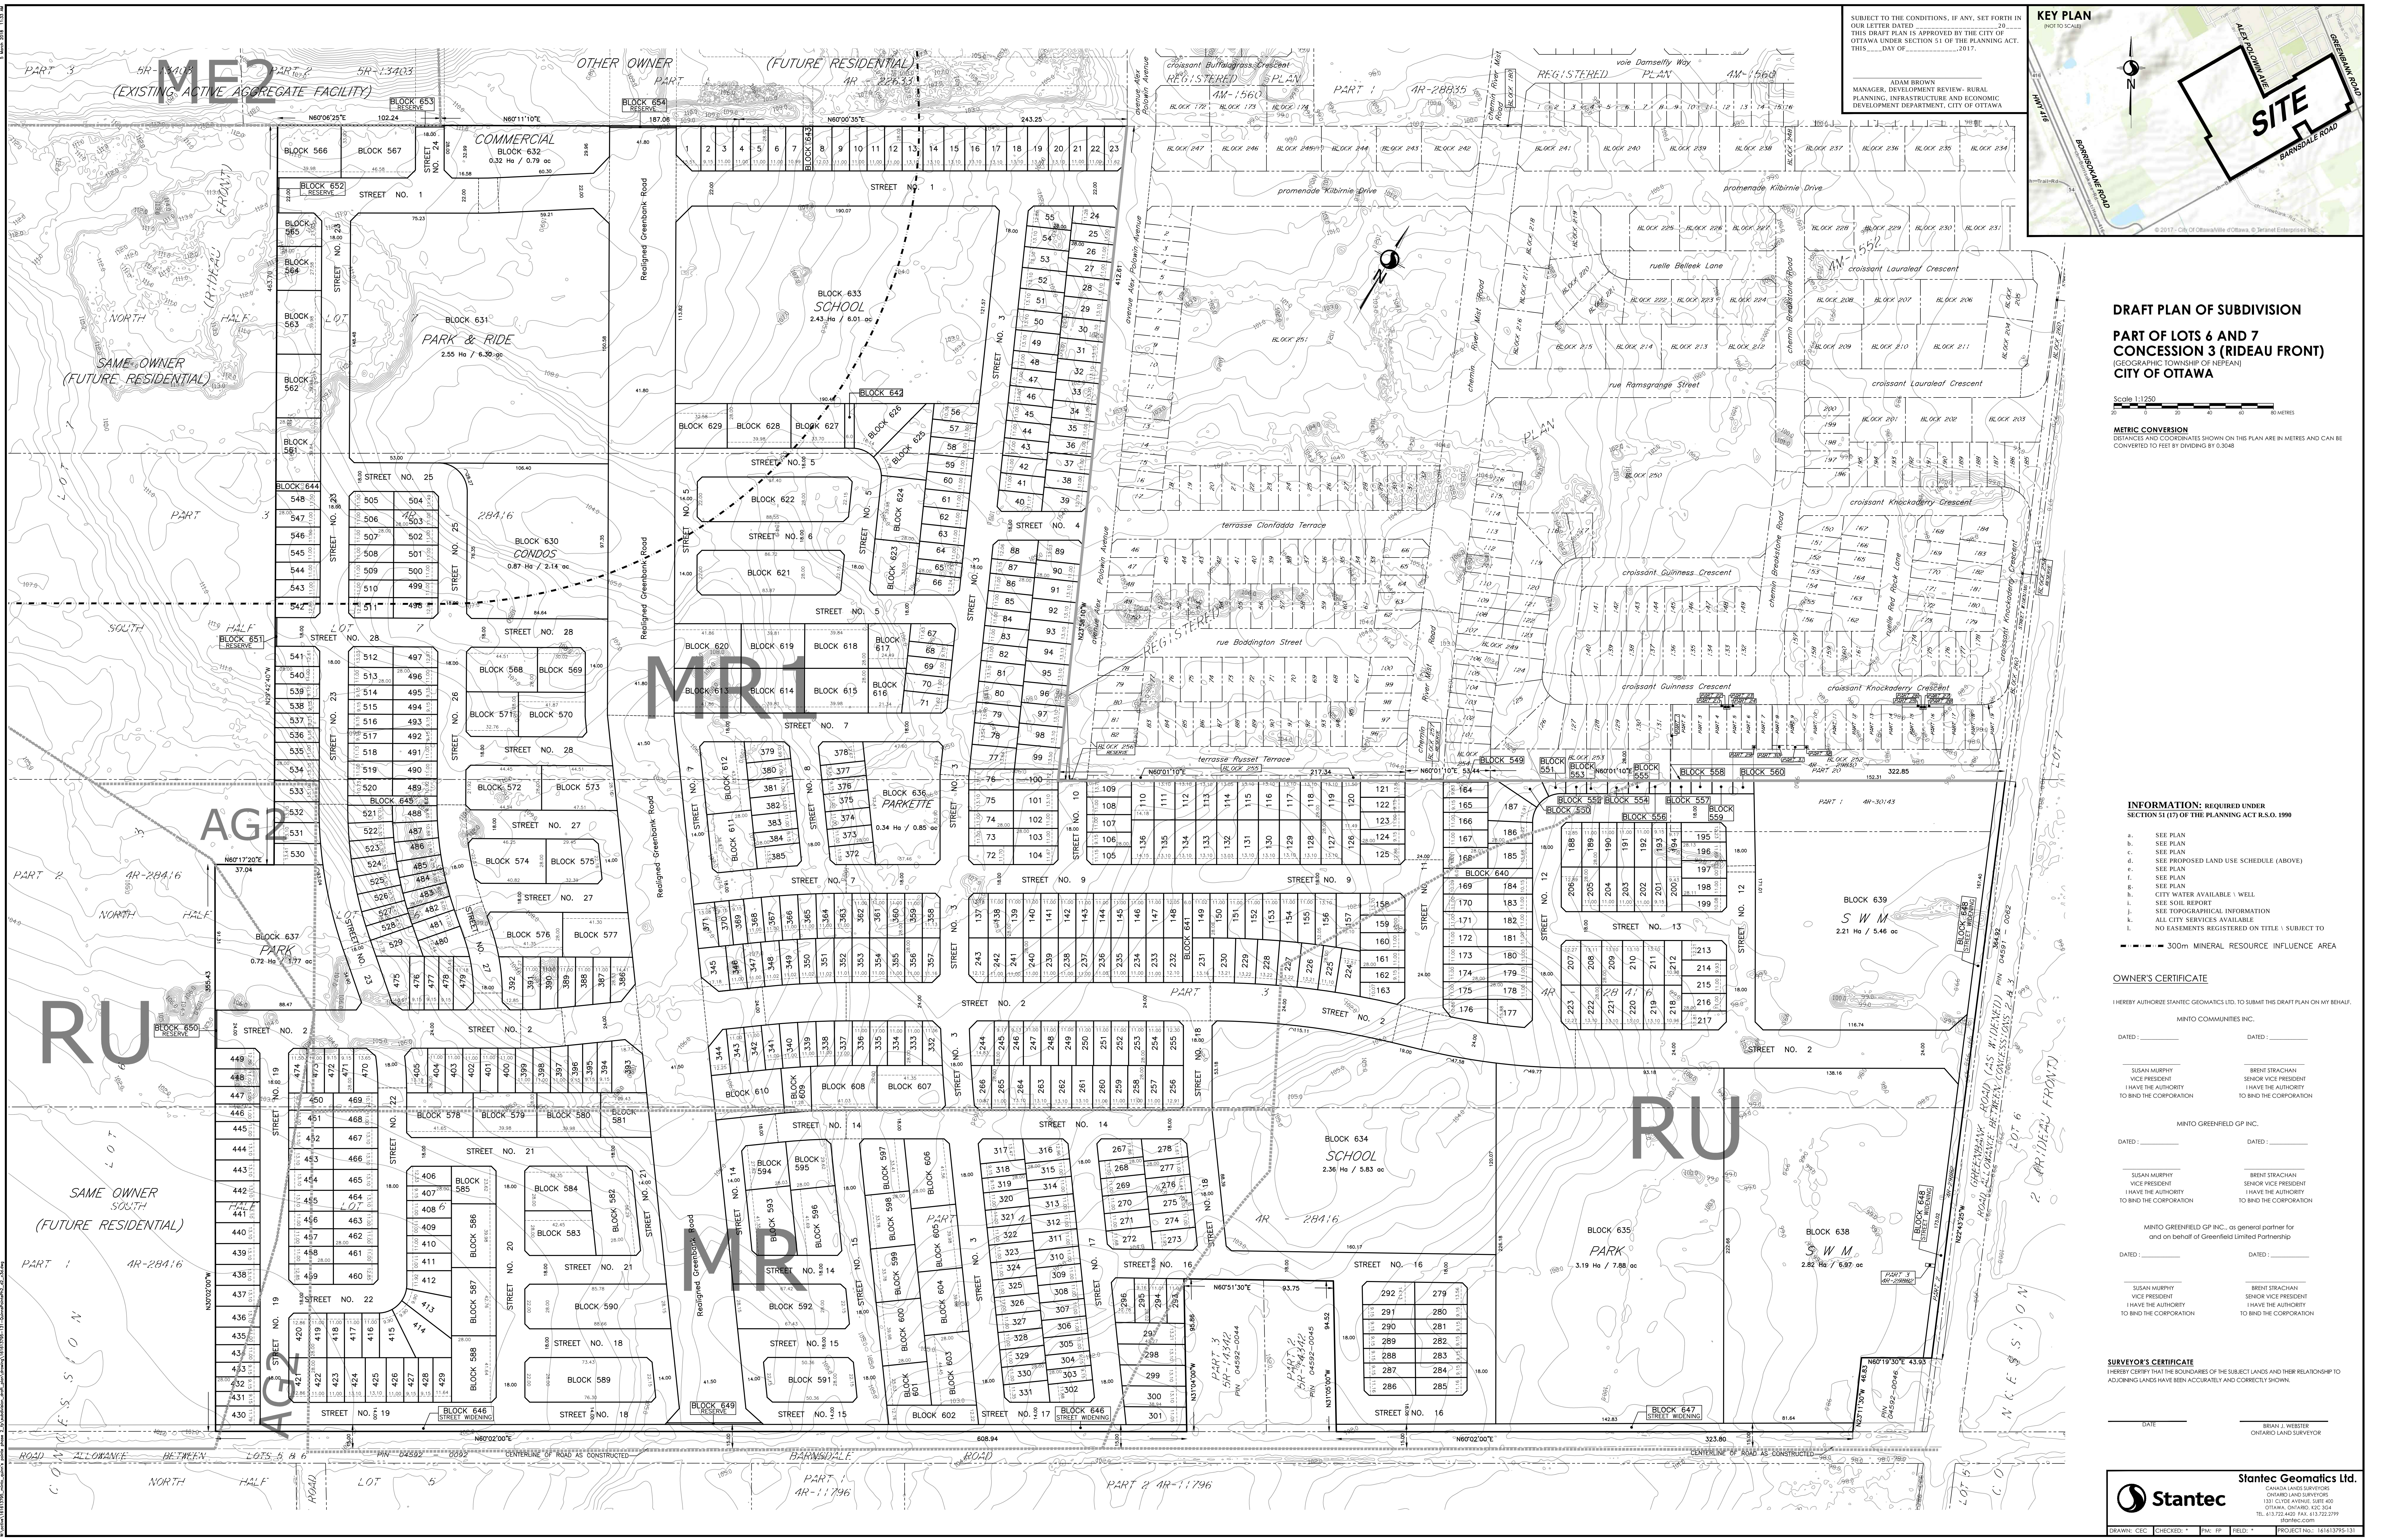

SUBJECT TO THE CONDITIONS, IF ANY, SET FORTH IN OUR LETTER DATED: _____
THIS DRAFT PLAN IS APPROVED BY THE CITY OF OTTAWA UNDER SECTION 51 OF THE PLANNING ACT, THIS _____ DAY OF _____, 2017.

ADAM BROWN
MANAGER, DEVELOPMENT REVIEW - RURAL PLANNING, INFRASTRUCTURE AND ECONOMIC DEVELOPMENT DEPARTMENT, CITY OF OTTAWA

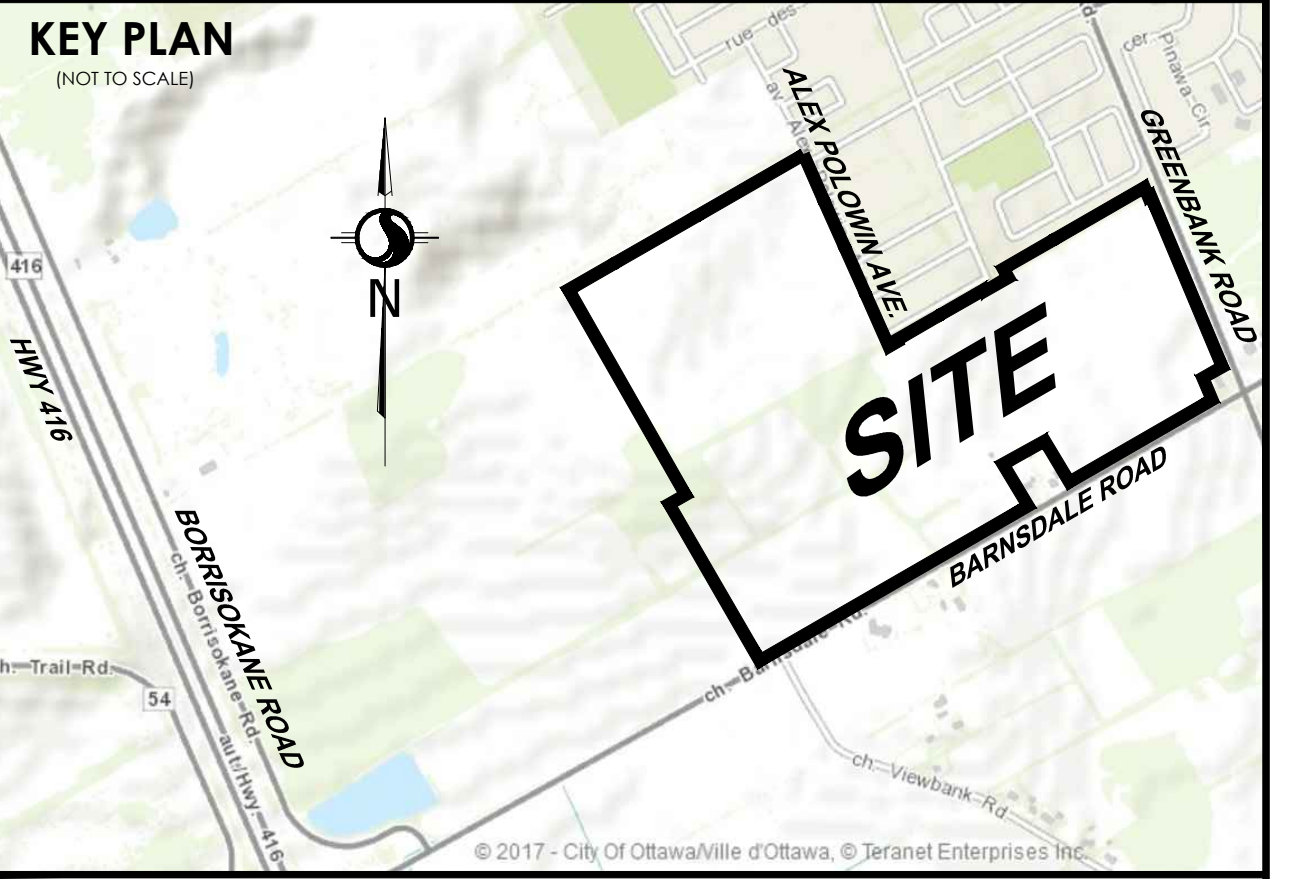

DRAFT PLAN OF SUBDIVISION
PART OF LOTS 6 AND 7
CONCESSION 3 (RIDEAU FRONT)
CITY OF OTTAWA

Scale 1:1250
METRIC CONVERSION
DISTANCES AND COORDINATES SHOWN ON THIS PLAN ARE IN METRES AND CAN BE CONVERTED TO FEET BY DIVIDING BY 3.048

- INFORMATION: REQUIRED UNDER SECTION 51 (7) OF THE PLANNING ACT R.S.O. 1990**
- a. SEE PLAN
 - b. SEE PLAN
 - c. SEE PLAN
 - d. SEE PROPOSED LAND USE SCHEDULE (ABOVE)
 - e. SEE PLAN
 - f. SEE PLAN
 - g. SEE PLAN
 - h. CITY WATER AVAILABLE: YES
 - i. SEE SOIL REPORT
 - j. SEE TOPOGRAPHICAL INFORMATION
 - k. ALL CITY SERVICES AVAILABLE
 - l. NO EASEMENTS REGISTERED ON TITLE: SUBJECT TO
- 300m MINERAL RESOURCE INFLUENCE AREA

OWNER'S CERTIFICATE

I HEREBY AUTHORIZE STANTEC GEOMATICS LTD. TO SUBMIT THIS DRAFT PLAN ON MY BEHALF.

MINTO COMMUNITIES INC.

DATED: _____

SUSAN MURPHY
VICE PRESIDENT
I HAVE THE AUTHORITY TO BIND THE CORPORATION

BRENT STRACHAN
SENIOR VICE PRESIDENT
I HAVE THE AUTHORITY TO BIND THE CORPORATION

MINTO GREENFIELD GP INC.

DATED: _____

SUSAN MURPHY
VICE PRESIDENT
I HAVE THE AUTHORITY TO BIND THE CORPORATION

BRENT STRACHAN
SENIOR VICE PRESIDENT
I HAVE THE AUTHORITY TO BIND THE CORPORATION

MINTO GREENFIELD GP INC., as general partner for and on behalf of Greenfield Limited Partnership

DATED: _____

SUSAN MURPHY
VICE PRESIDENT
I HAVE THE AUTHORITY TO BIND THE CORPORATION

BRENT STRACHAN
SENIOR VICE PRESIDENT
I HAVE THE AUTHORITY TO BIND THE CORPORATION

SURVEYOR'S CERTIFICATE

I HEREBY CERTIFY THAT THE BOUNDARIES OF THE SUBJECT LANDS AND THEIR RELATIONSHIP TO ADJOINING LANDS HAVE BEEN ACCURATELY AND CORRECTLY SHOWN.

DATE: _____

BRIAN J. WINTER
ONTARIO LAND SURVEYOR