




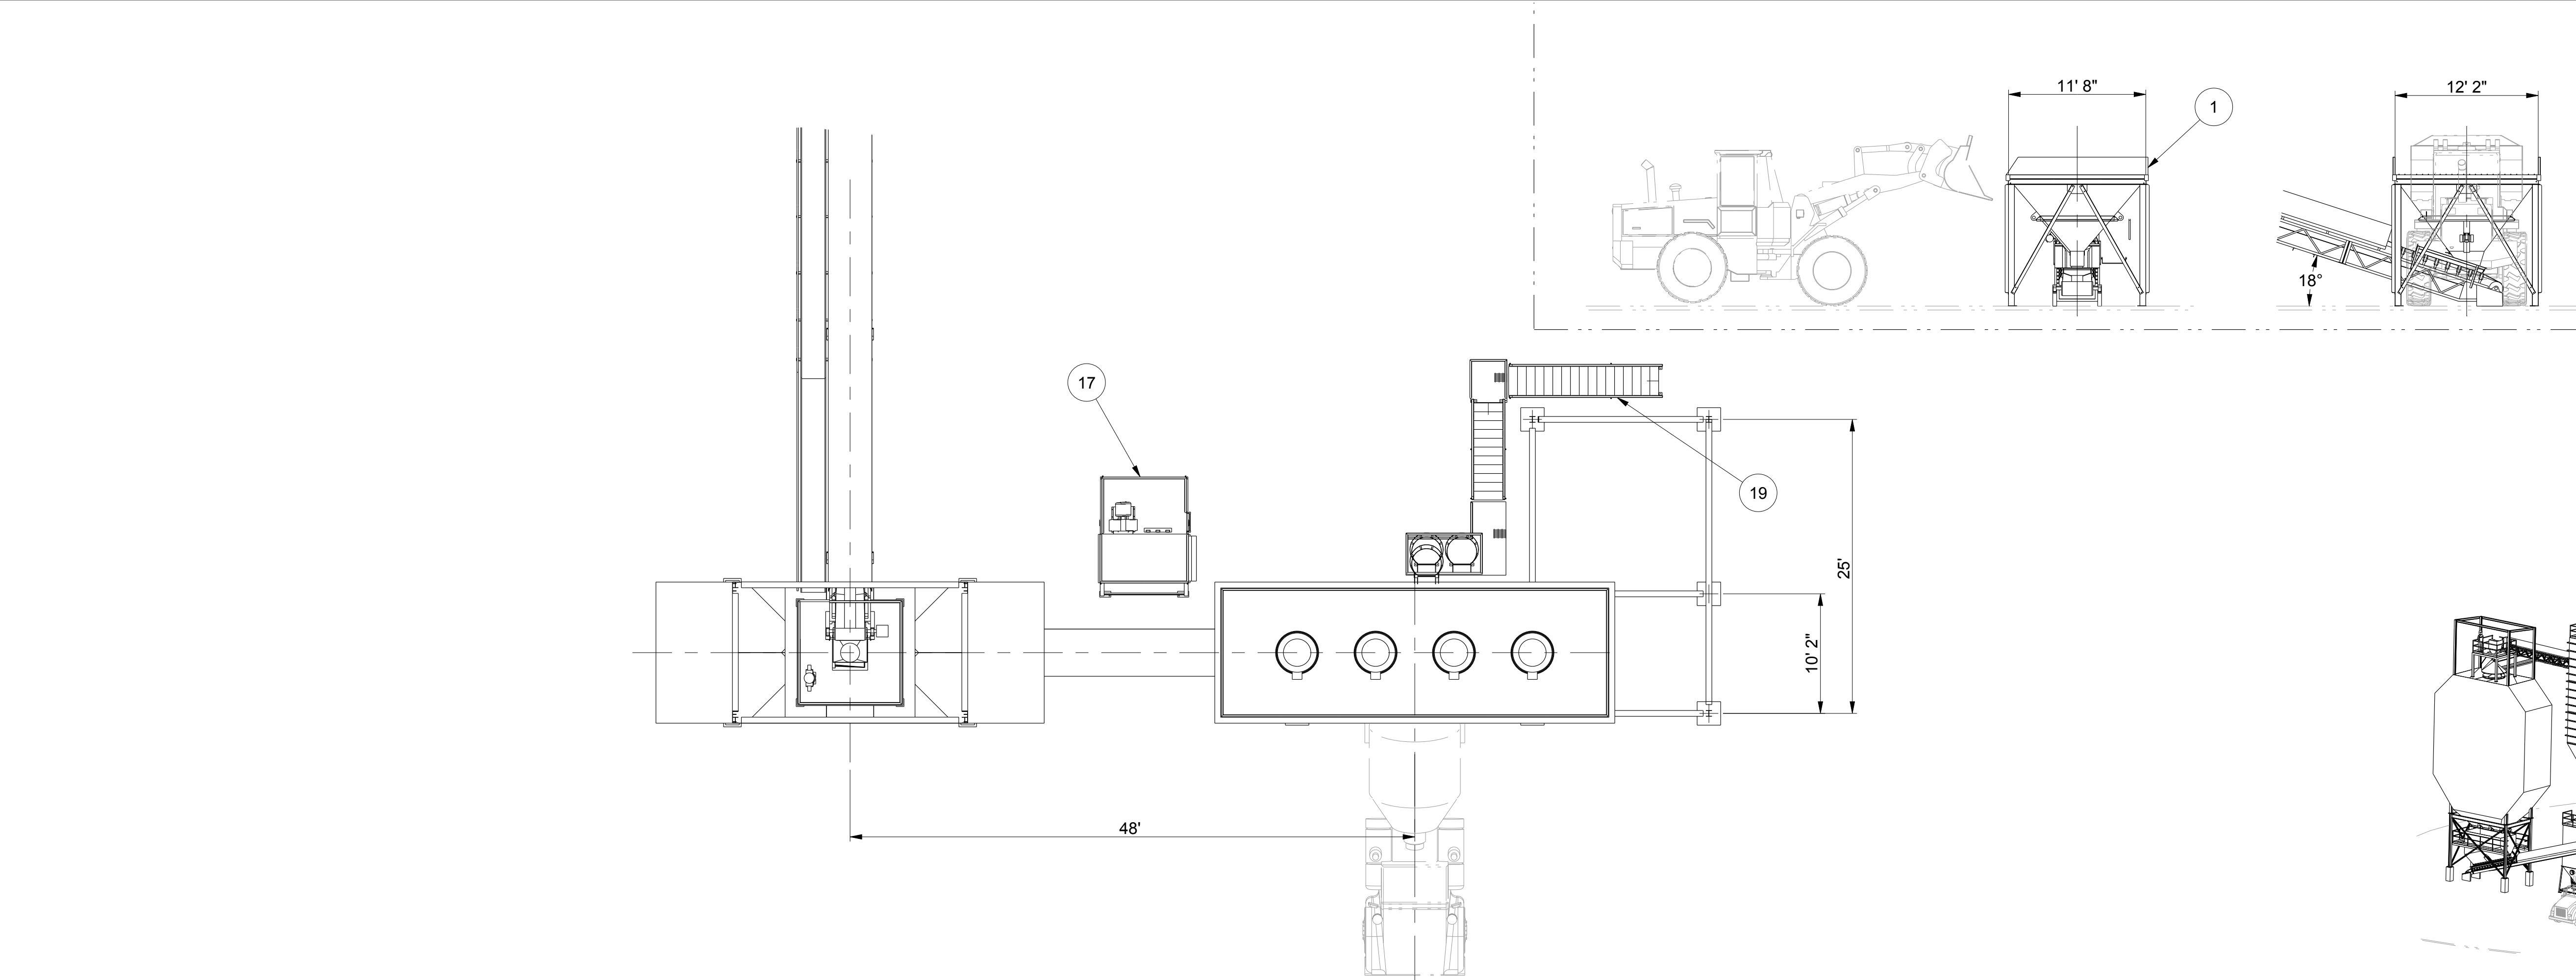

BILL OF MATERIAL				
ITEM	QTY	DESCRIPTION	DRAWING NO	SUPPLIER
1	1	AGGREGATE LOADING HOPPER 11'-8"x12'-2"	PR_5736_A_1_LOAD_HOP	-
2	1	BELT CONVEYOR 30" x 213'-8" LG.	PR_5736_A_2_CONVEY_1	-
3	1	ROTARY CHUTE 360 DEG.	CHUTE_ROTATIVE_SW	-
4	1	600 tonne AGGREGATE BIN (6 comp.)	PR_5736_A_400_BIN	-
5	1	AGGREGATE BIN STRUCTURE	PR_5736_A_5_TA	-
6	1	9.0 m³ AGGREGATE WEIGH HOPPER	PR_5736_A_6A	-
7	1	BELT CONVEYOR 36" x 55'-0"	-	-
8	1	DISCHARGE HOOD FOR 36" BELT CONVEYOR	-	-
9	1	DRY TELESCOPIC CHUTE	PR_5736_A_9A_TEL	-
10	1	DUST CONTROL DRY BATCH	PR_5736_A_DUST1_HOOD_DRIVE_TR	OPTION
11	1	500 tonne CEMENT BIN (4 comp.)	PR_5736_A_CEM_BIN_FR	-
12	4	BUTTERFLY VALVE 12" DIA. (manual) & 12" DIA. (pneumatic)	PR_VALVE_COMPLETE_12_KEYE_SW	-
13	1	9.0 m³ CEMENT WEIGH HOPPER	PR_5736_A_13C	-
14	1	CEMENT BIN STRUCTURE	-	-
15	1	AGGREGATE BIN TOP STRUCTURE	PR_5736_A_15_TOP_AGG_S	-
16	4	DUST COLLECTOR #CP-LPR-8-S	-	C & W
17	1	PULSE JET DUST COLLECTOR BP-790 WITH RECYCLE	-	C & W
18	1	9.0 m³ WATER WEIGH HOPPER	PR_5736_A_18E	-
19	1	ACCESS STAIRWAY #1	PR_5736_A_STAIRWAY_001	-
20	1	SERVICE LADDER & CAGE #1	PR_5736_A_E_01	-
21	2	SERVICE LADDER & CAGE #3	PR_5736_A_E_03	-
22	1	SERVICE PLATFORM	PR_5736_A_TA_SERV_PL	-

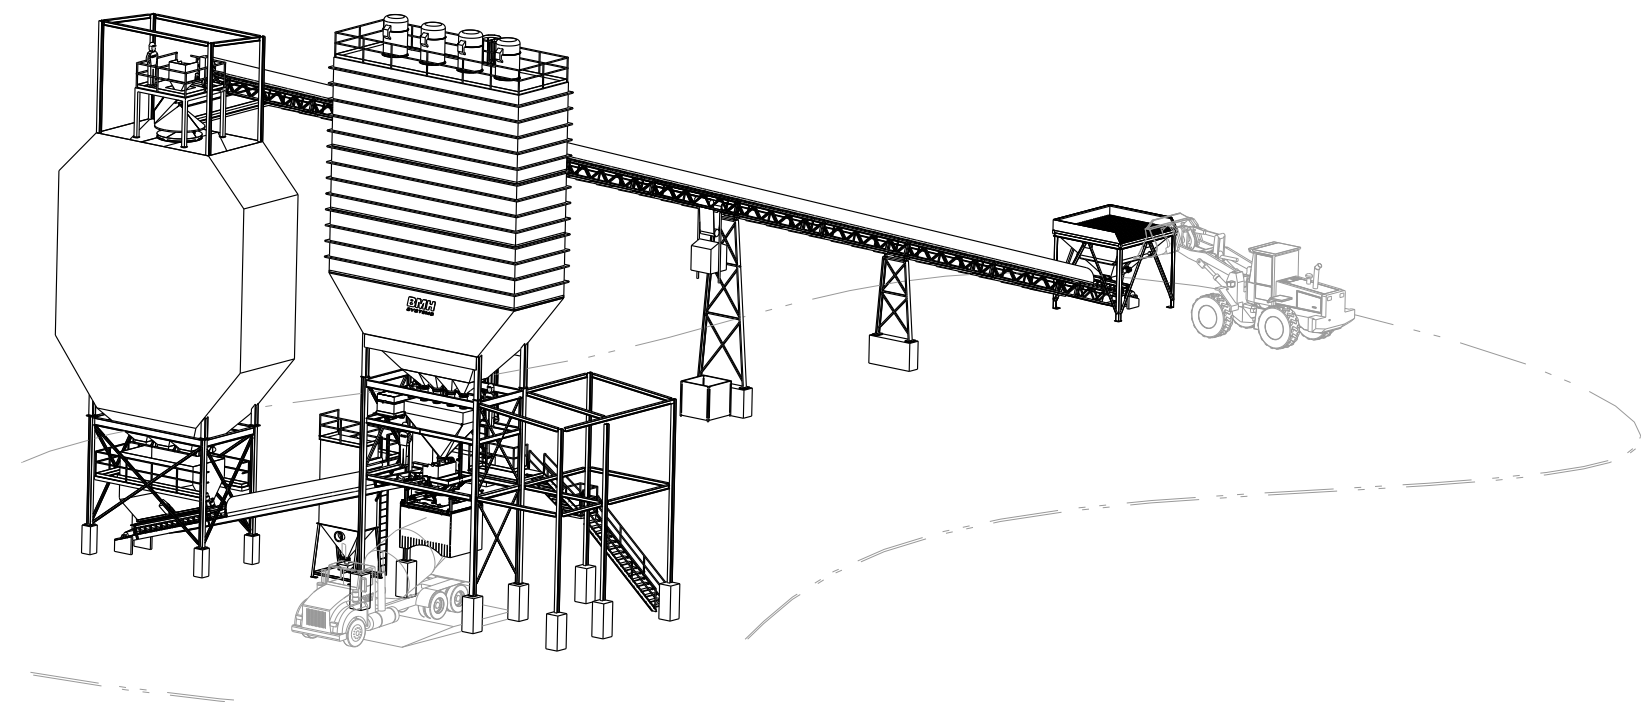

SCALE 1/320

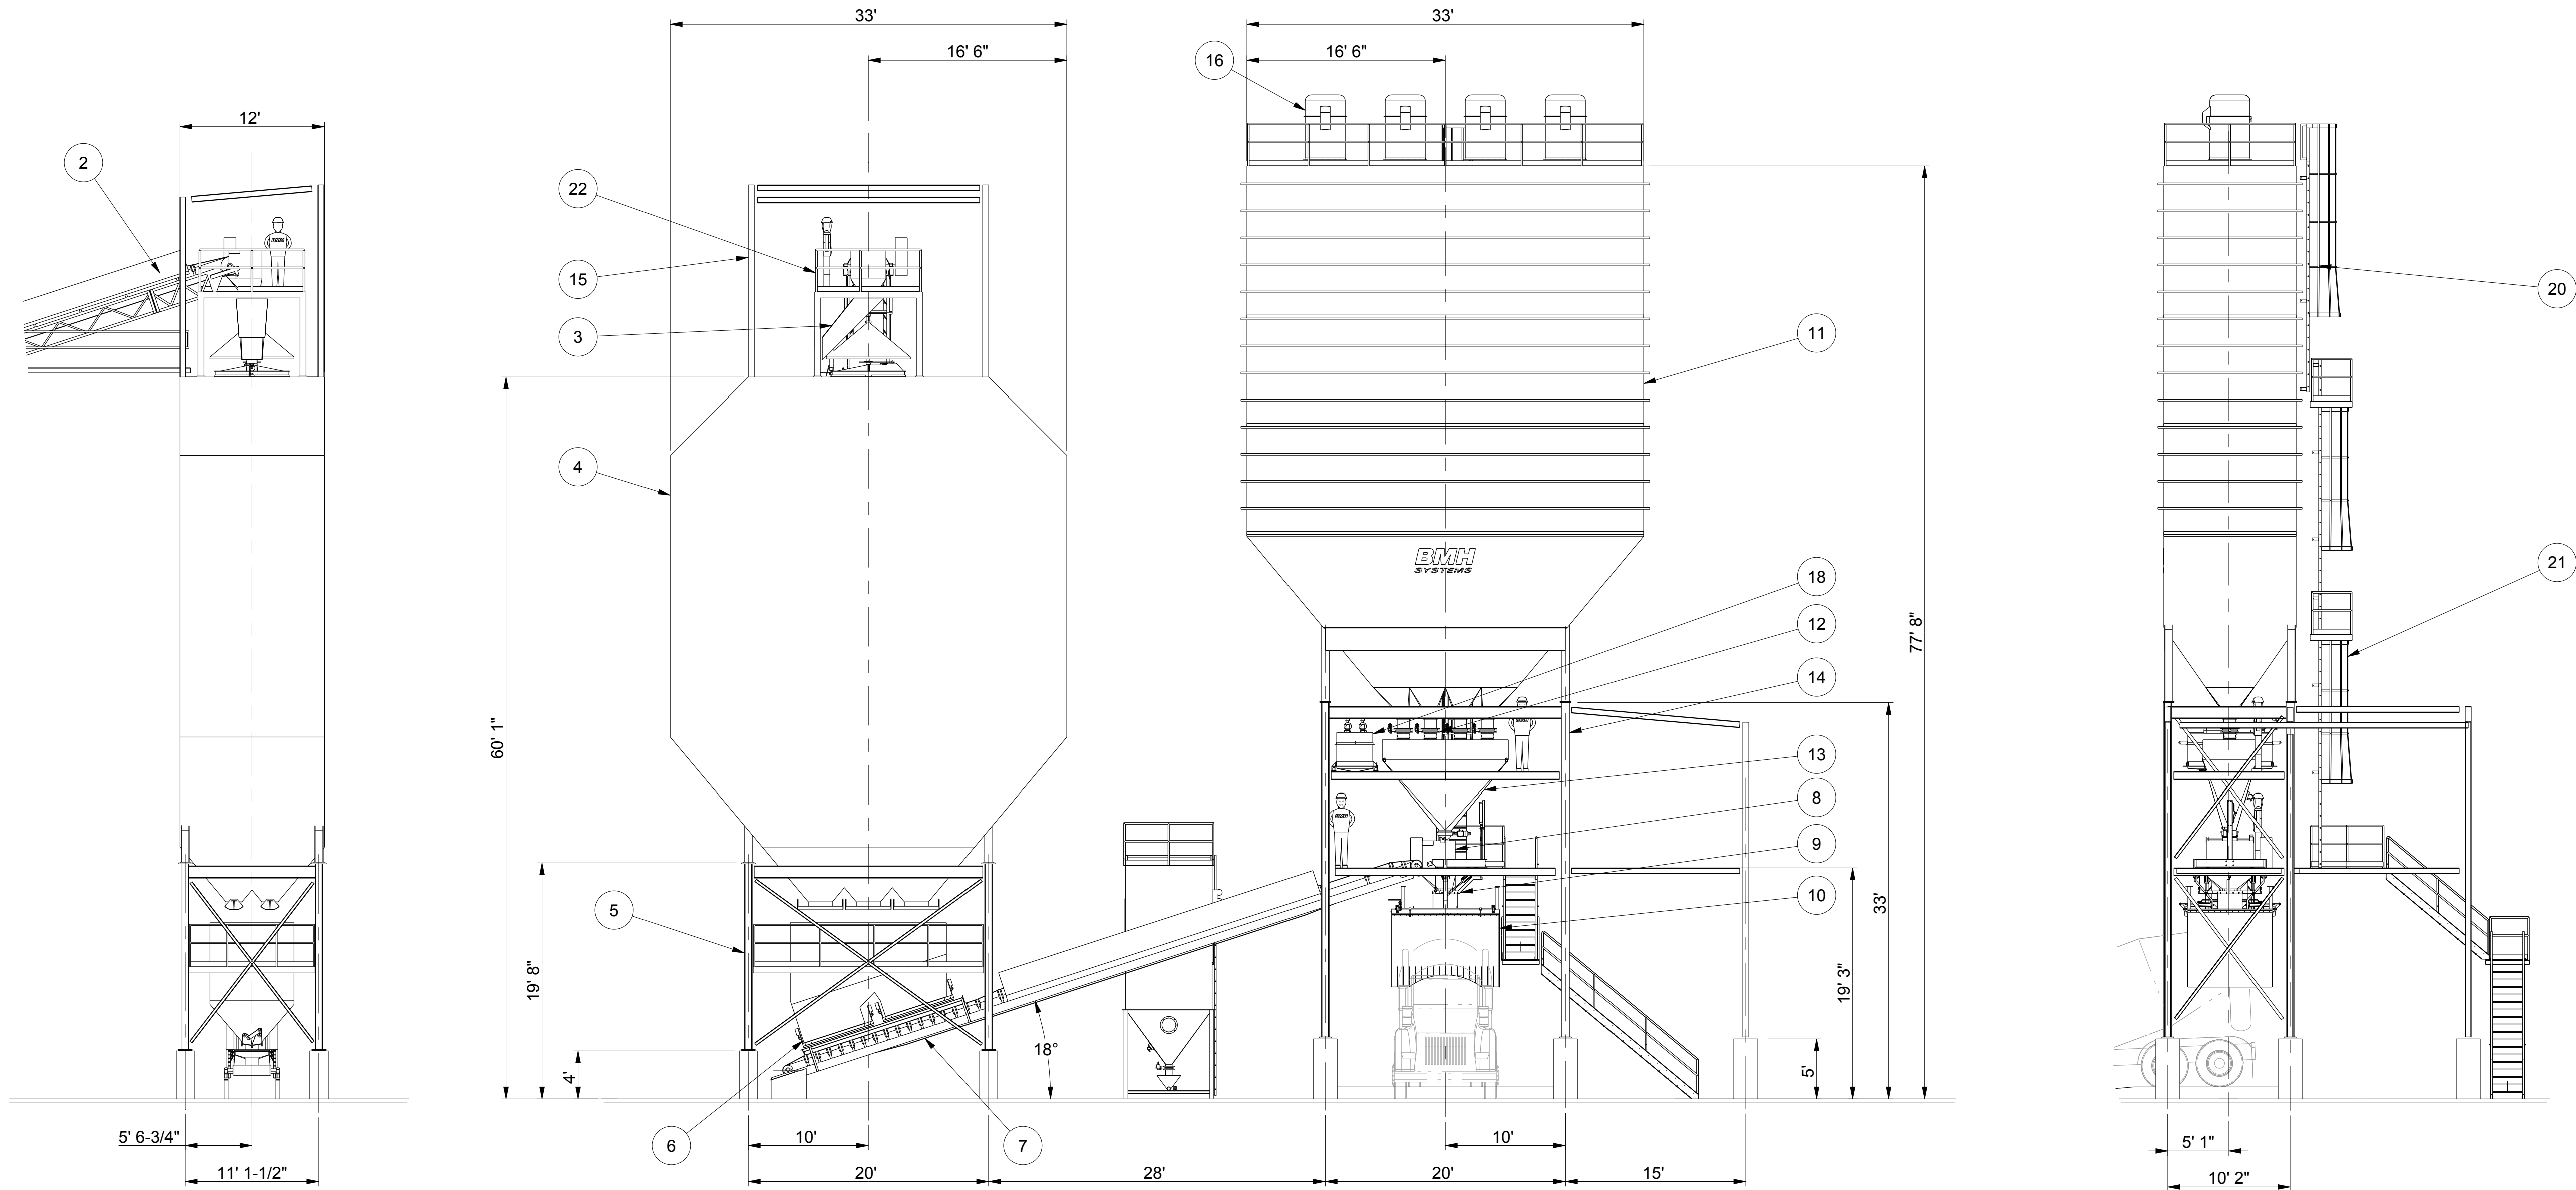


-	-	-	-
DATE	DRAWN	CHECKED	DESCRIPTION
REVISION			
☐ PRELIMINARY	☐ QUOTATION	☐ ERECTION	Stamp:
☐ APPROVAL	☐ FABRICATION	☐ OFFICE COPY	
☐ INFORMATION	☐ REVISION	☐ OTHER	
DATE:		BY:	
SUBMITTED FOR			


#	DATE	DESCRIPTION	BY
DRAWING STATUS			

#	DESCRIPTION	DRAWING NO.
REFERENCES		
CAVANAGH CONCRETE		
9.0 m³ CONCRETE BATCHING PLANT		
-GENERAL LAYOUT-		




CAVANAGH CONCRETE			
9.0 m³ CONCRETE BATCHING PLANT			
-GENERAL LAYOUT-			
BMH SYSTEMS 1395 Rue René-Gauthier Saint-Basile-de-Montarville (Québec) J3V 0B7 Canada 1-888-753-6340 info@bmhsystems.com		THE DRAWING INCLUDING DESIGNS AND DETAILS, IS THE PROPERTY OF THE BMH SYSTEMS AND IS LOANED ONLY FOR THE PURPOSE OF ENGINEERING AND THE CONSIDERATION THEREOF. THE RECIPIENT OF THIS DRAWING ACCEPTS IT IN STRICT CONFIDENCE AND AGREES NOT TO REVEAL OR USE IT IN ANY MANNER DETRIMENTAL TO BMH SYSTEMS NOR MANUFACTURE ANY ITEM SHOWN THEREOF WITHOUT WRITTEN CONSENT OF THE BMH SYSTEMS.	
Date (YYYY/MM/DD):	Scale:	Project #:	Format:
2018/06/20	1/96	#S-5736 CAVANAGH CONCRETE	D
Drawn by:	Checked by:	Approved by:	Drawing No:
D. BRIAND	L. PARADIS	D. LAGADEC	PR 5736 A
		Sheet #	Revision:
		1/3	1

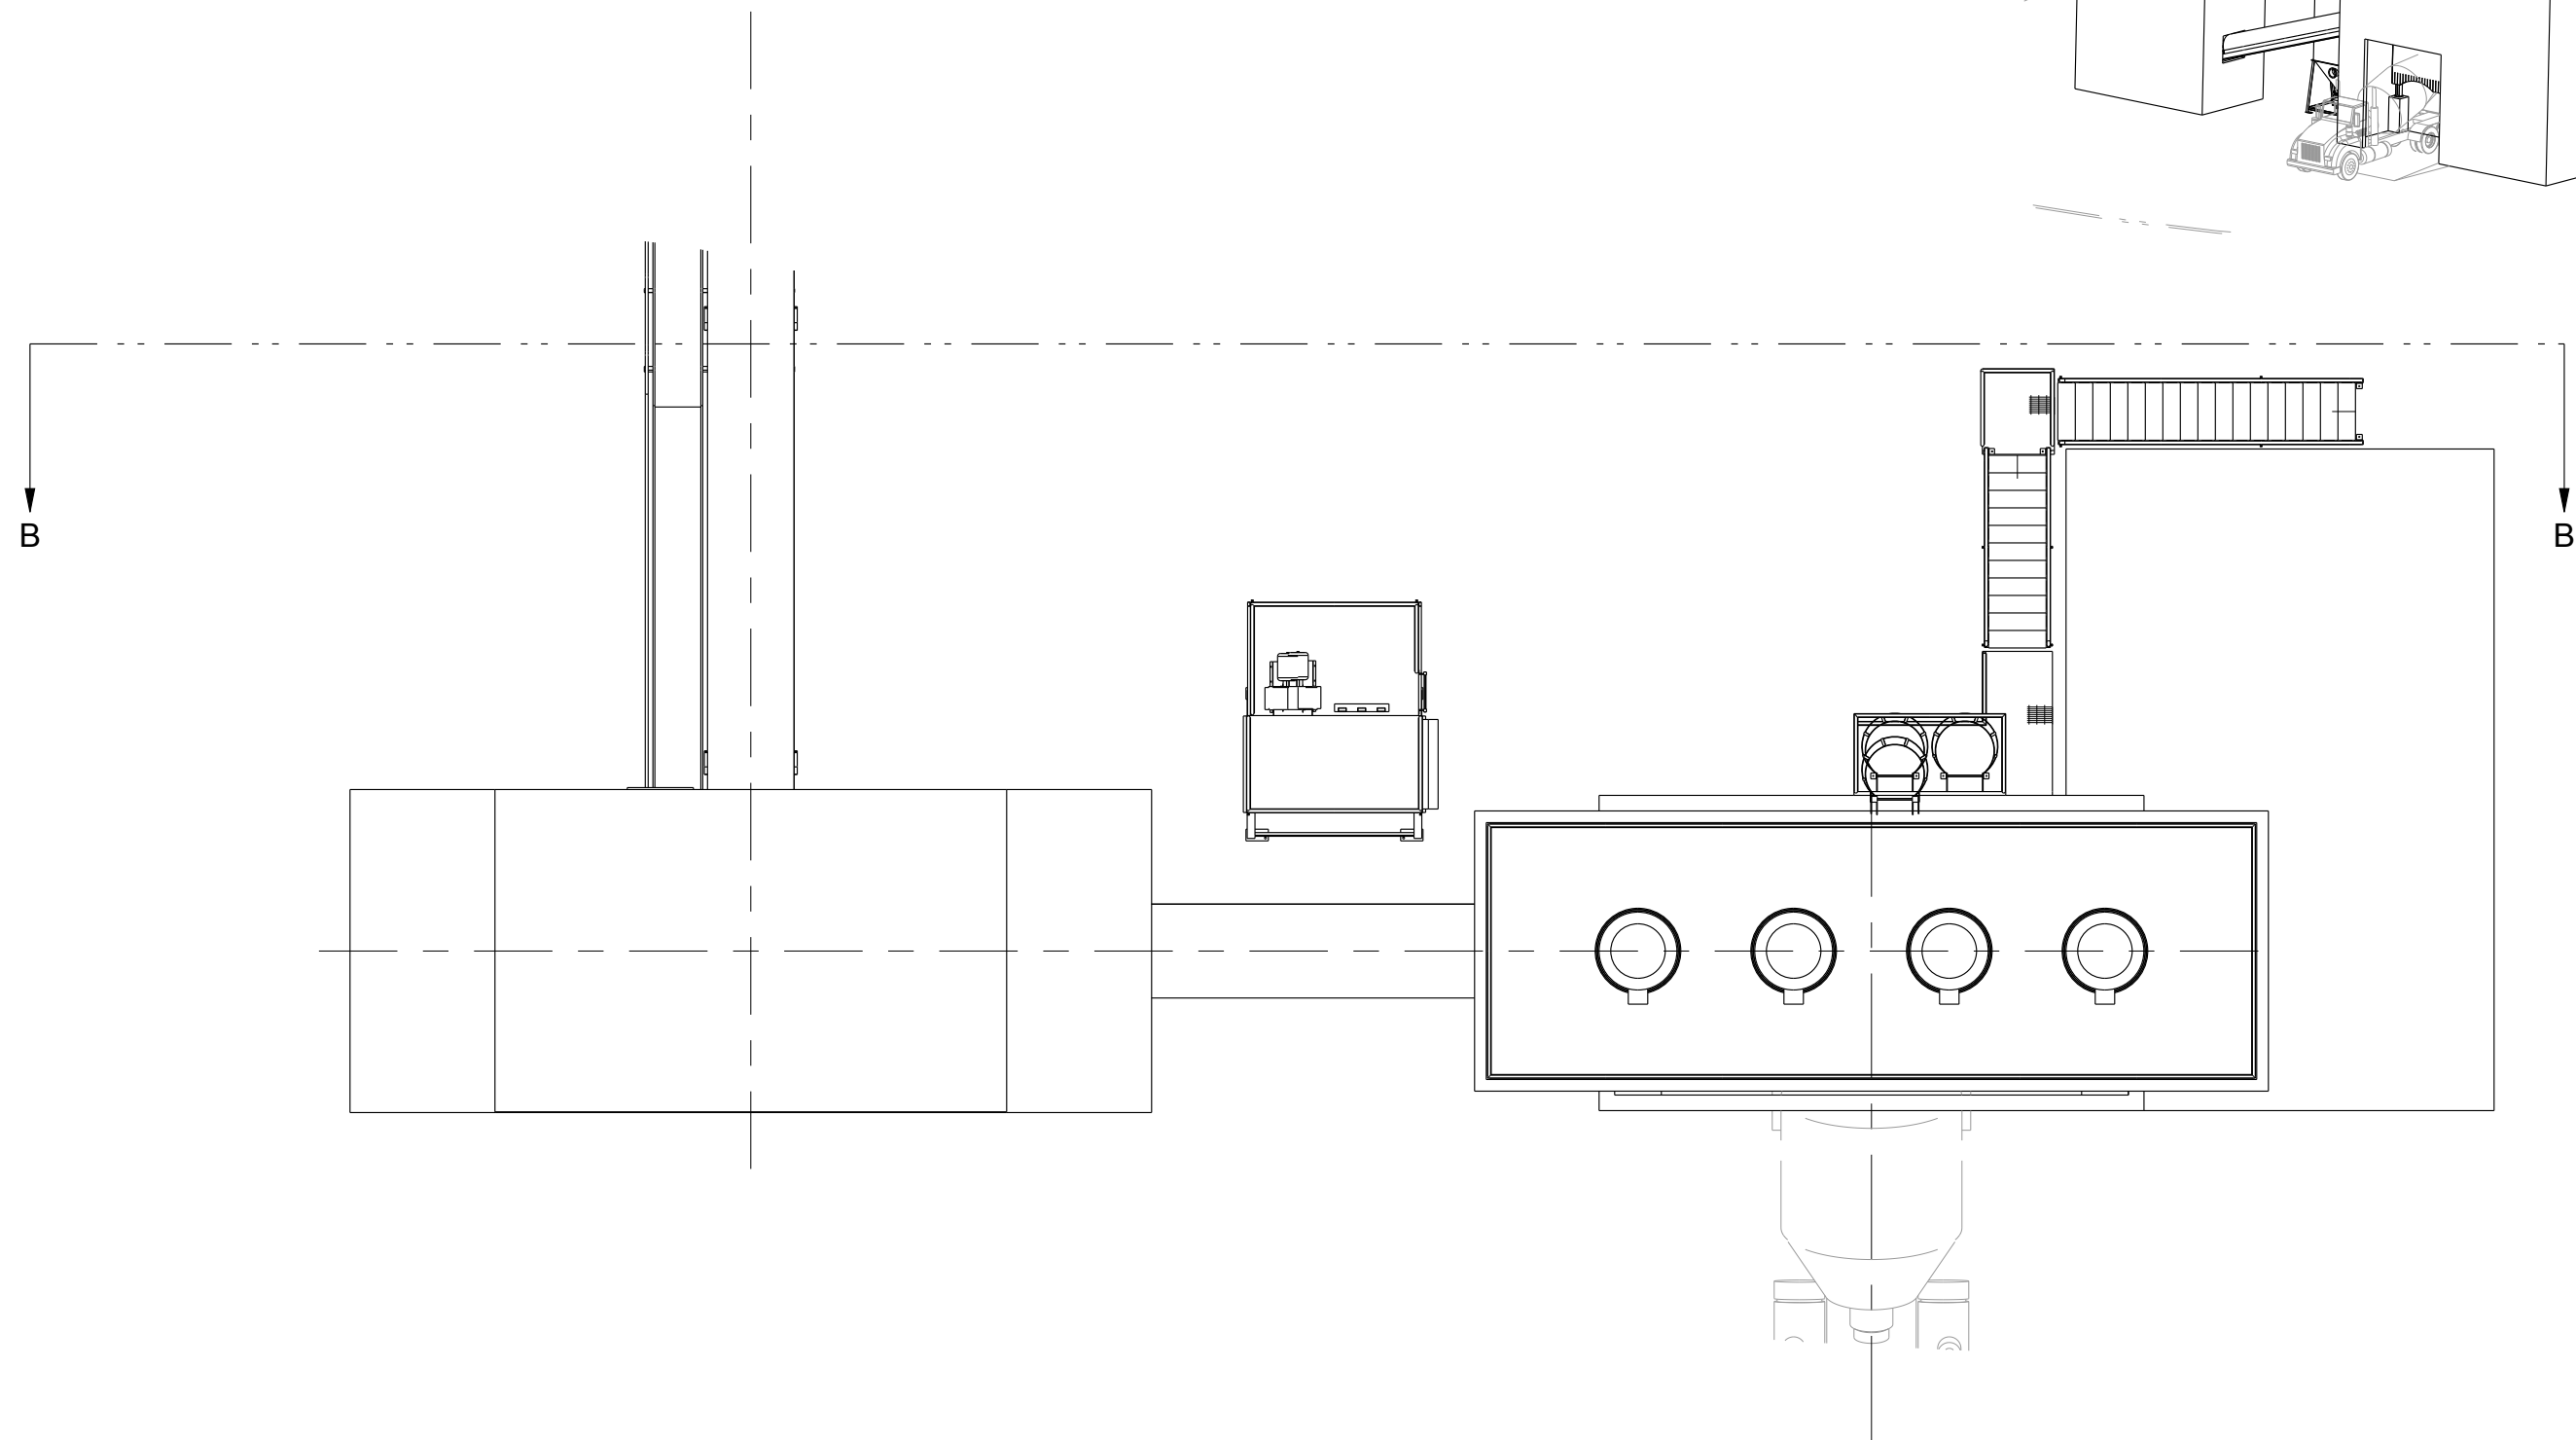

SCALE 1/320

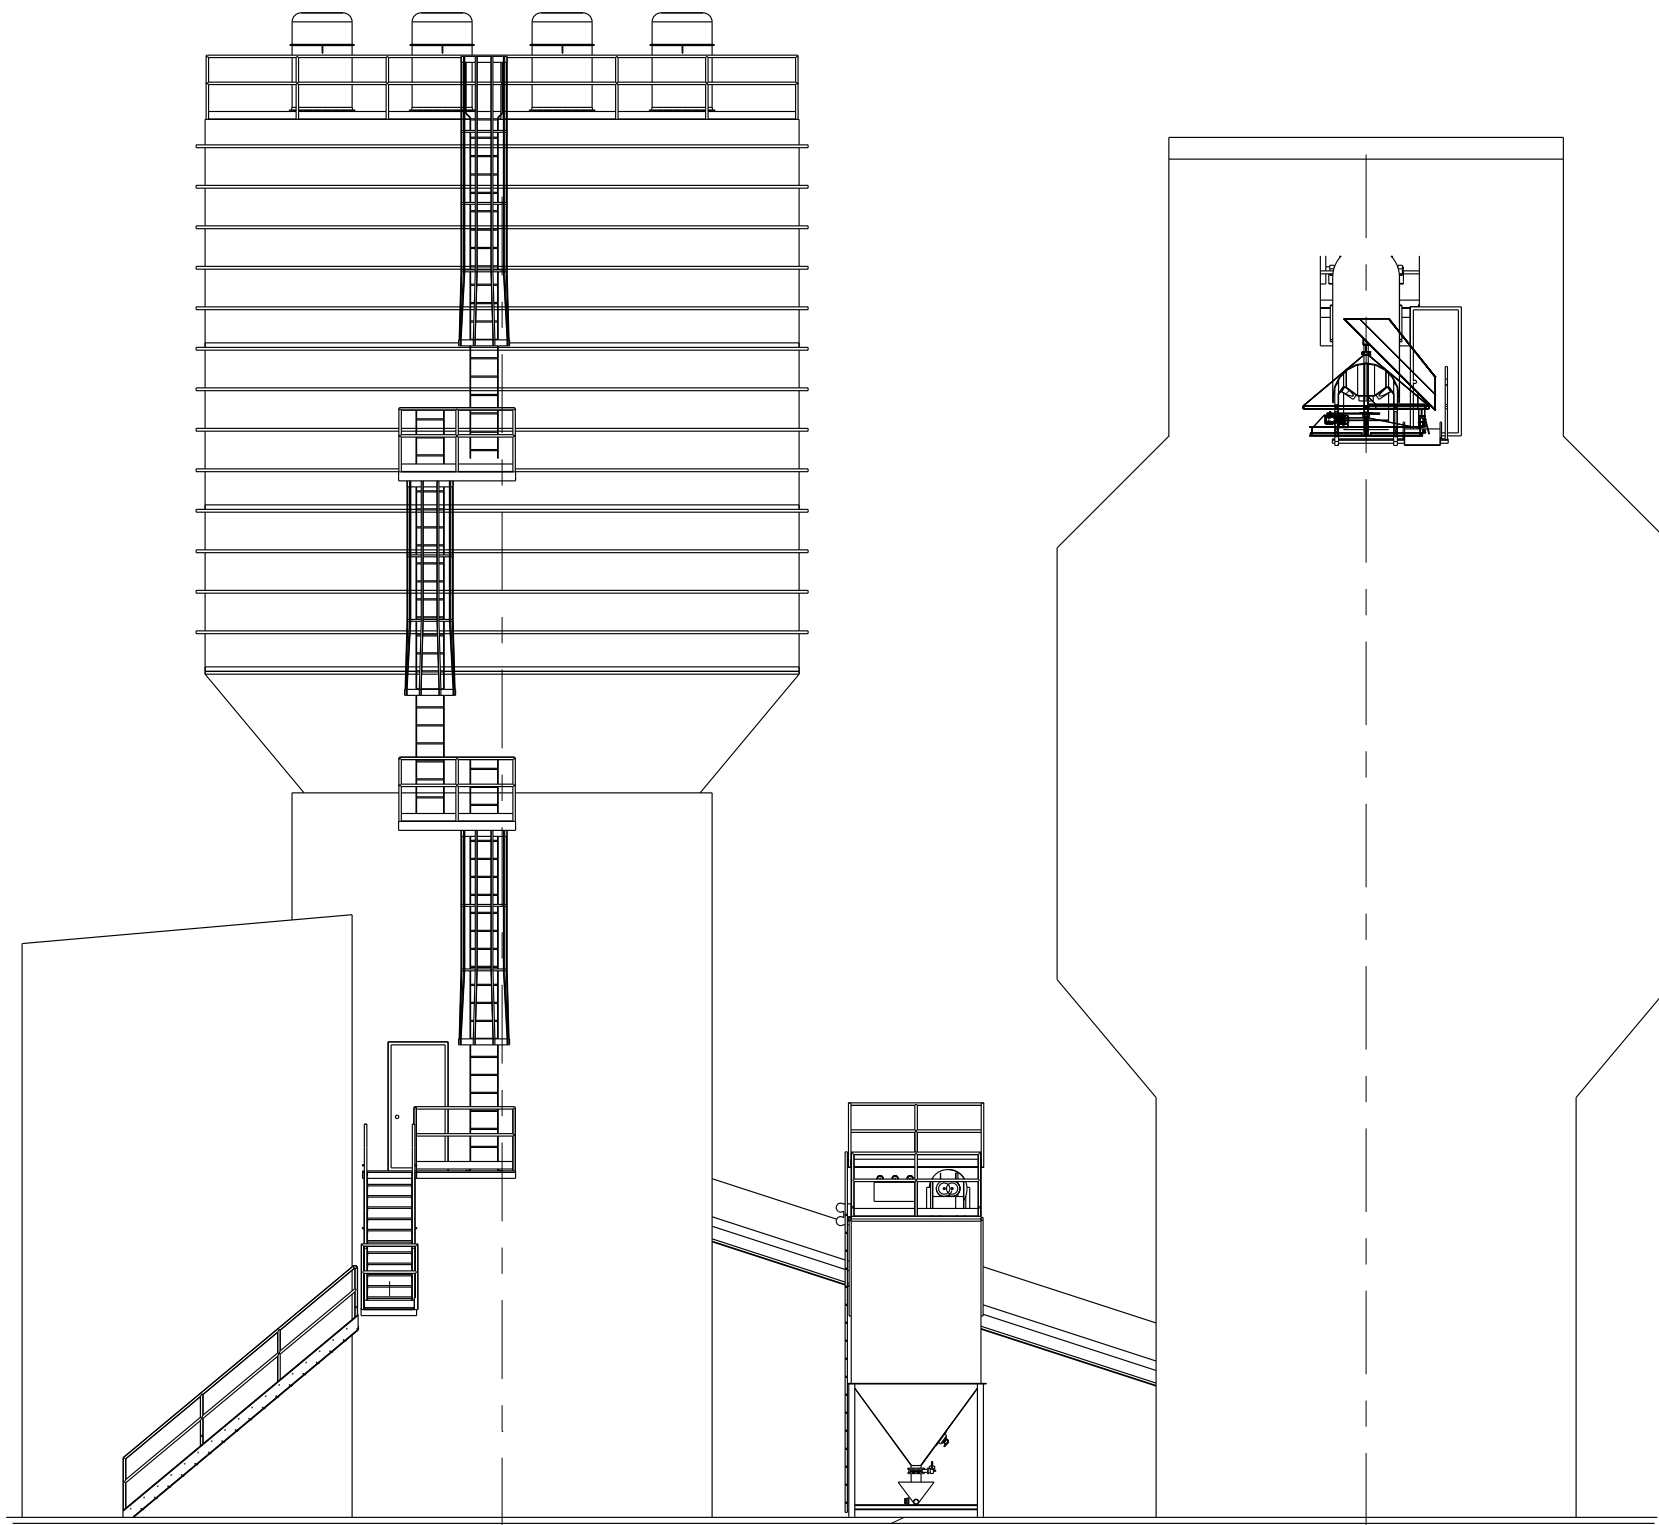

SECTION B-B
SCALE 1/128

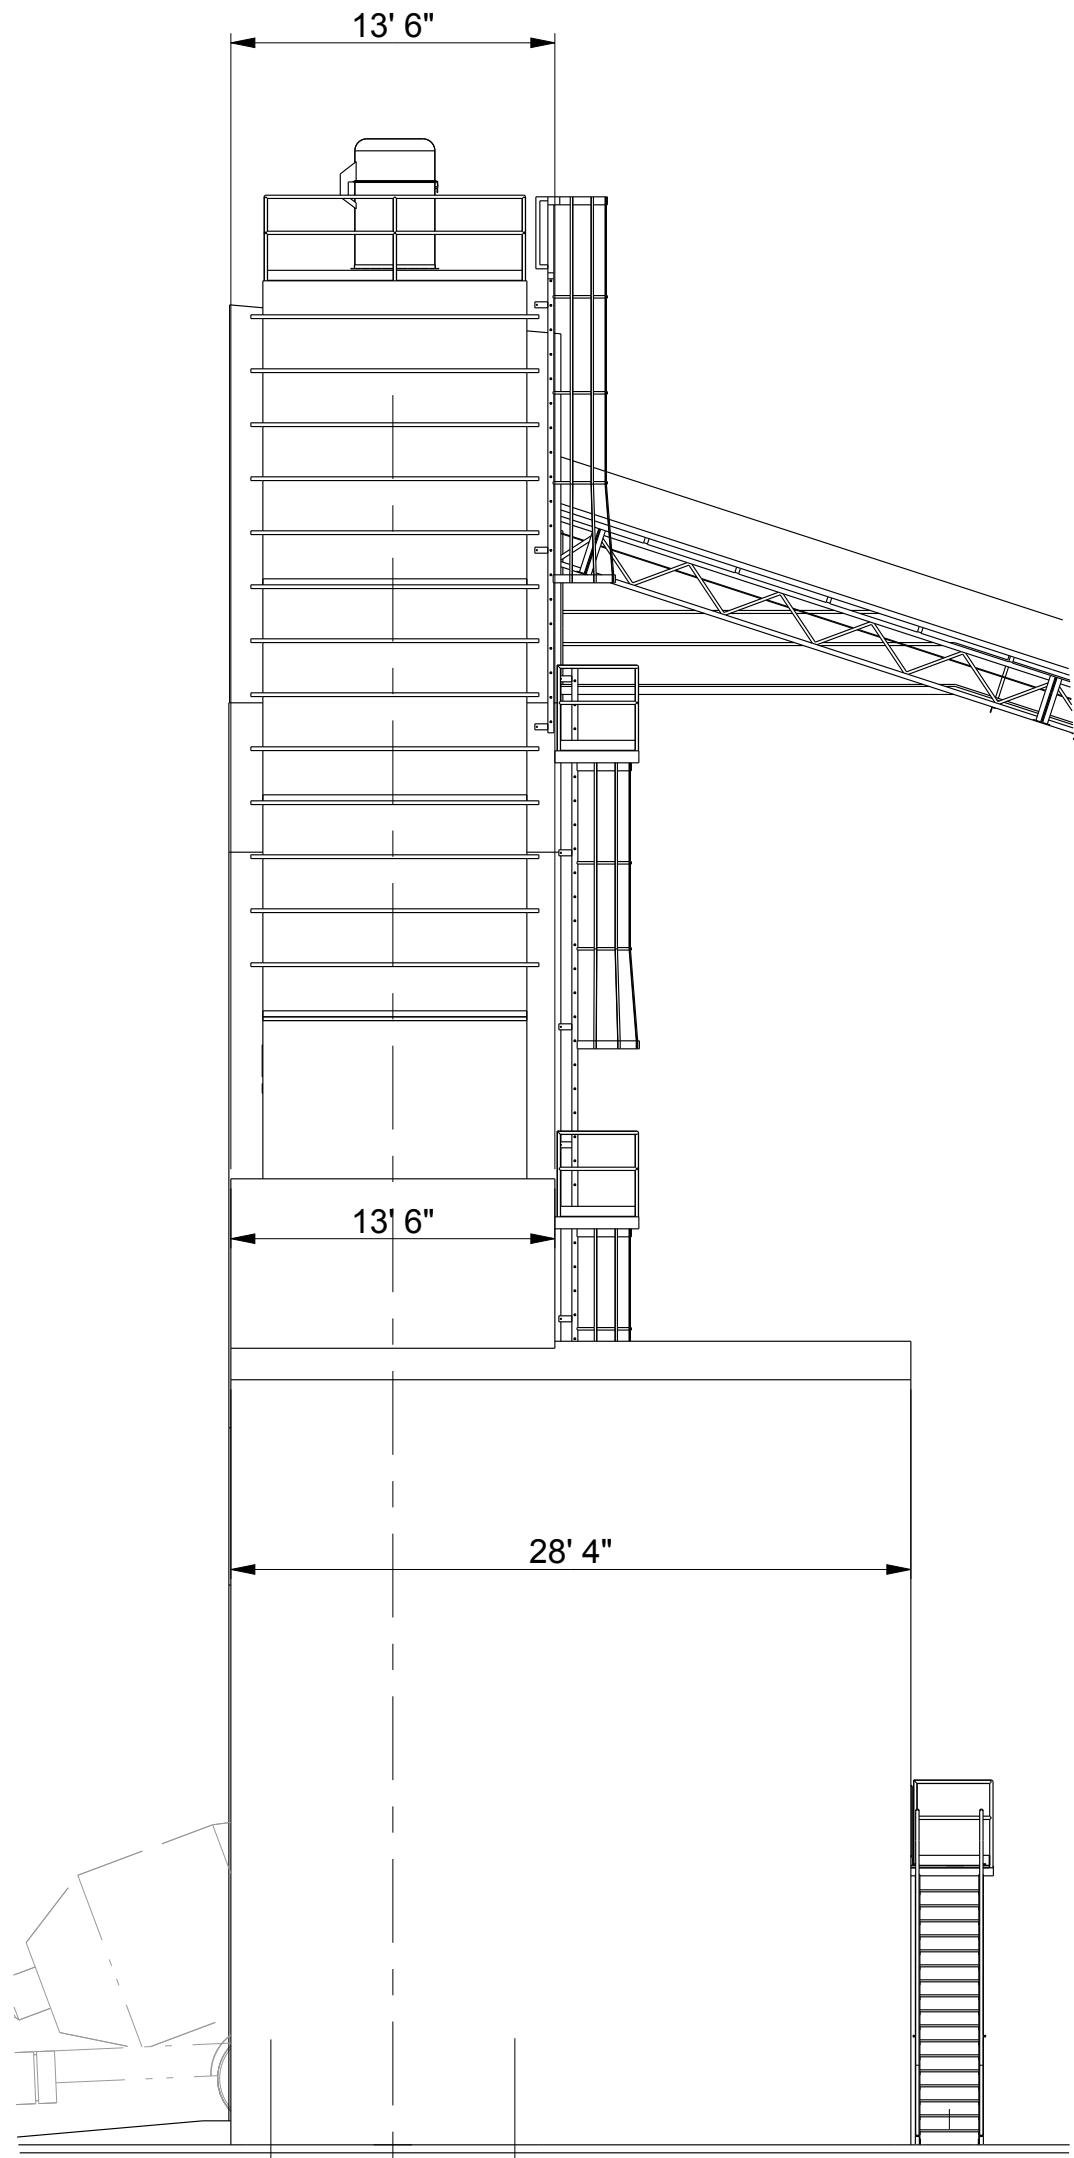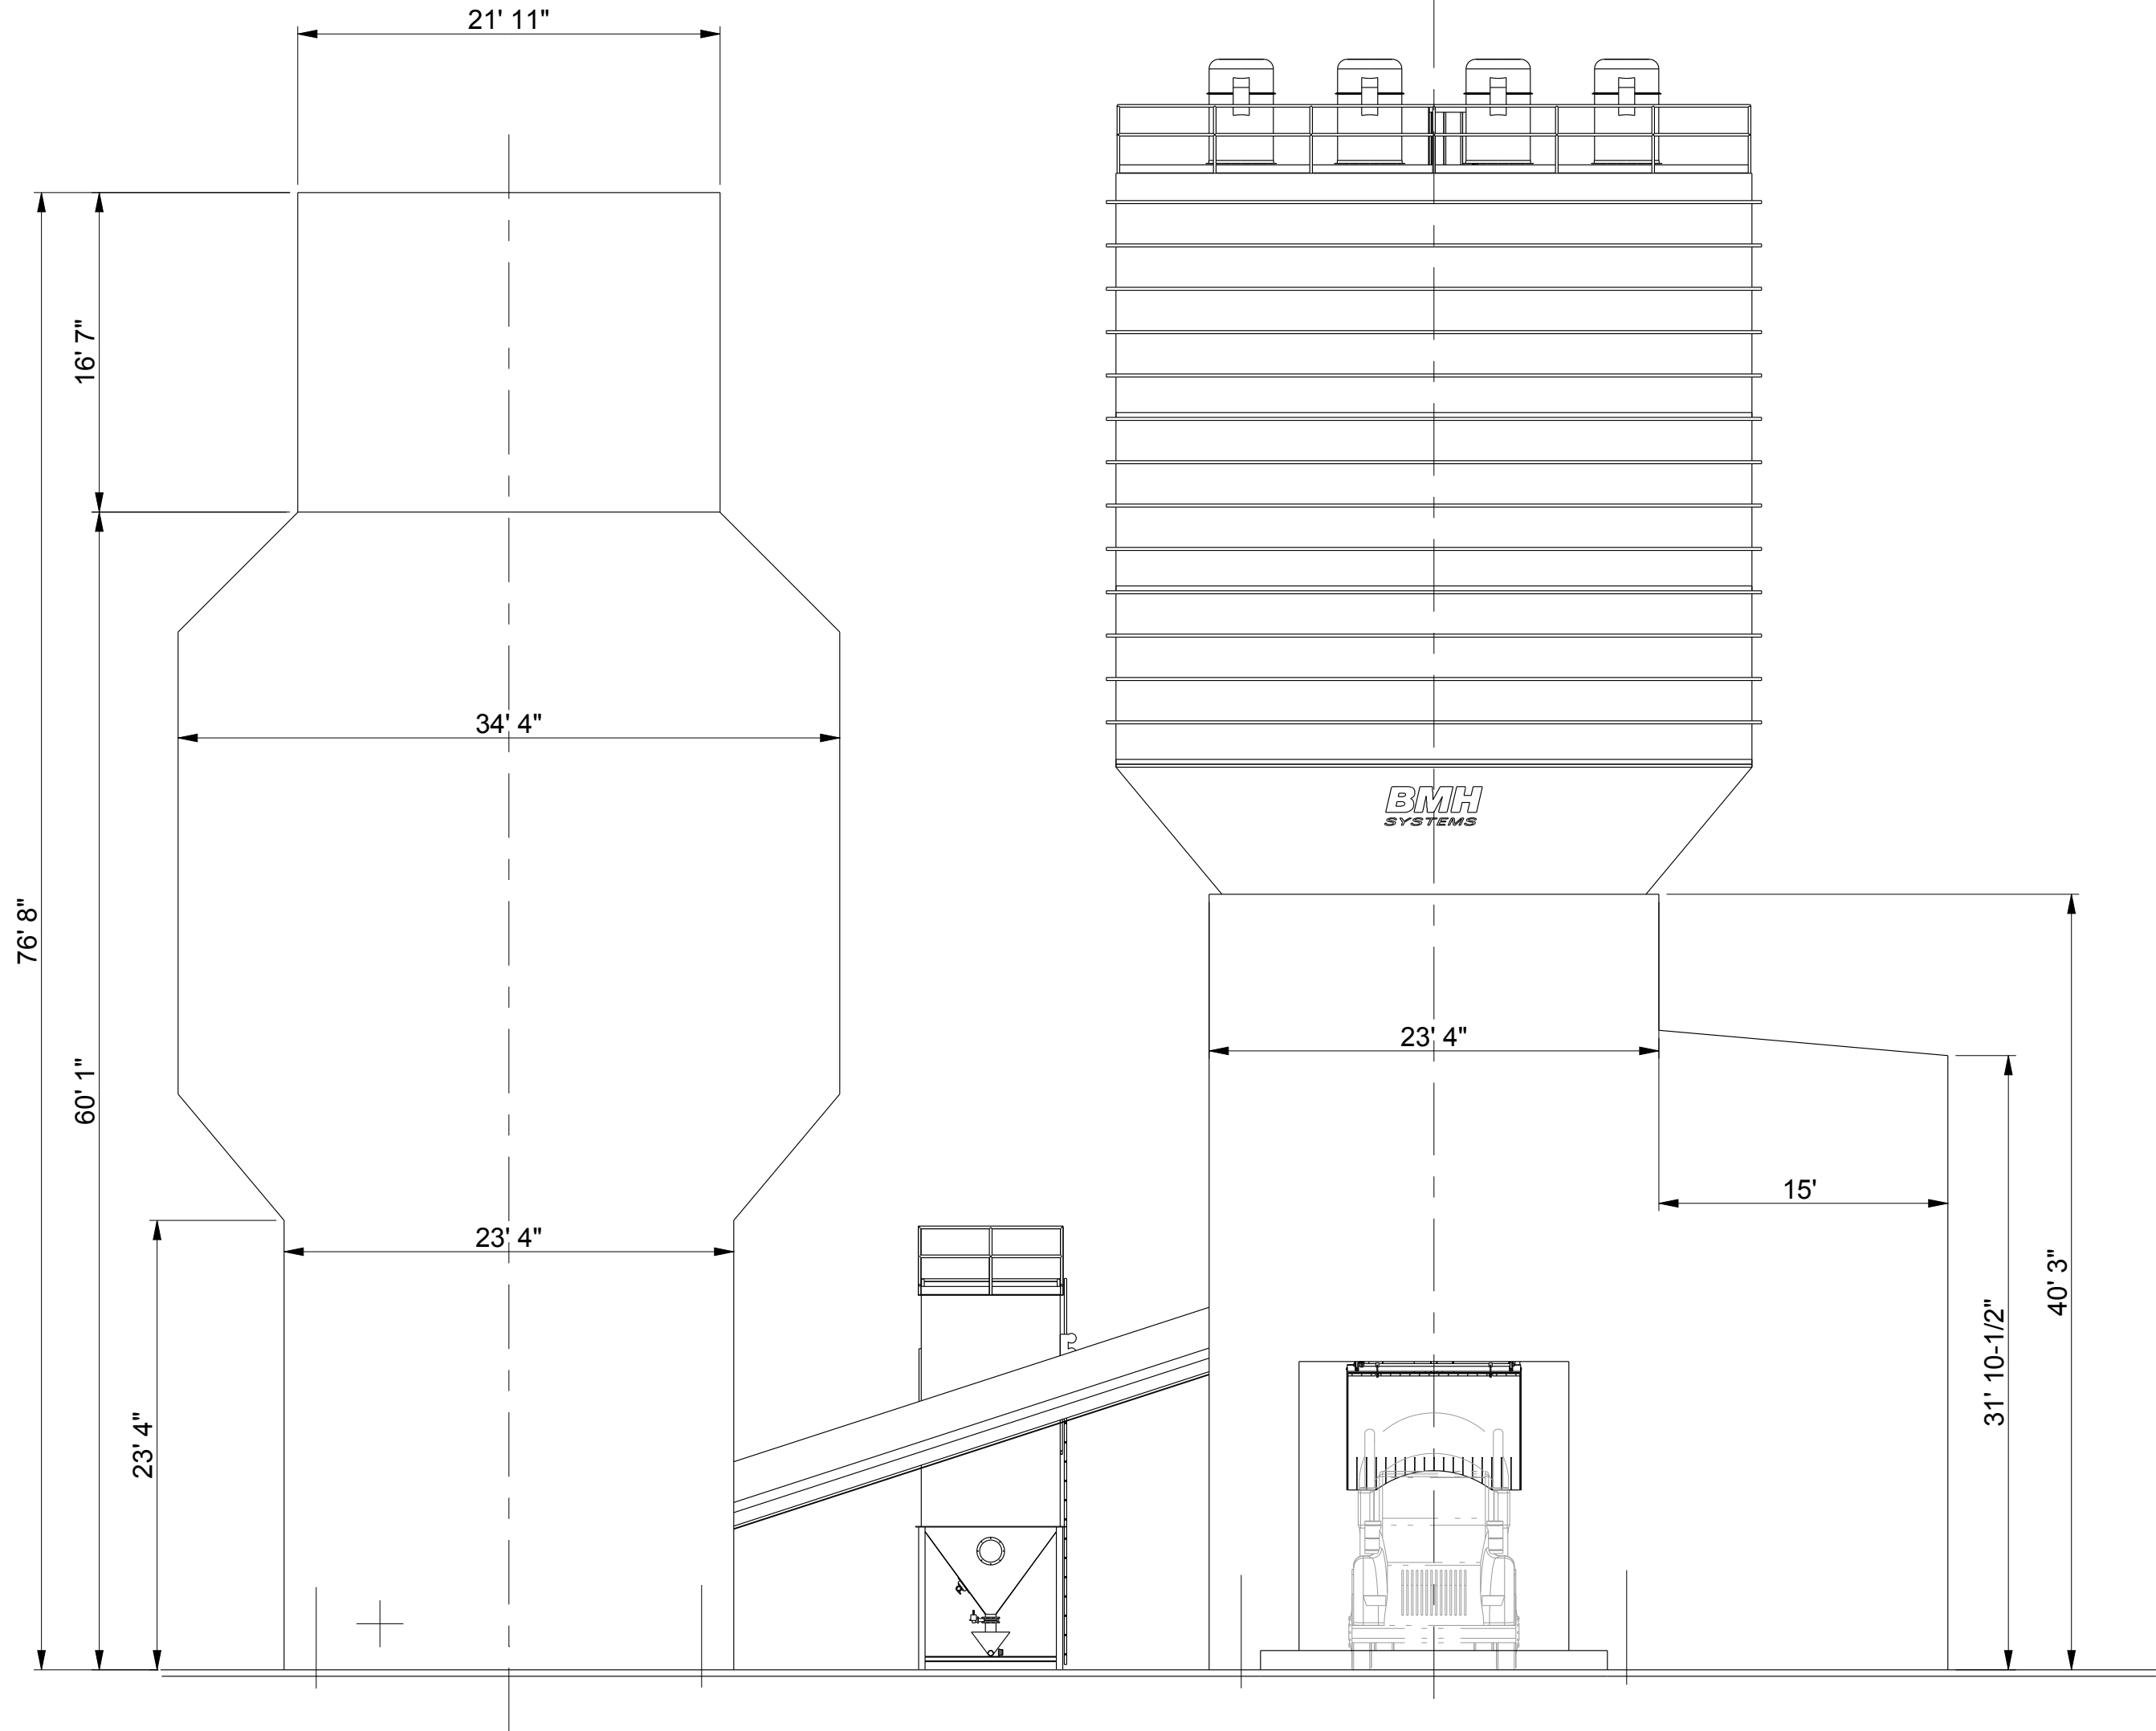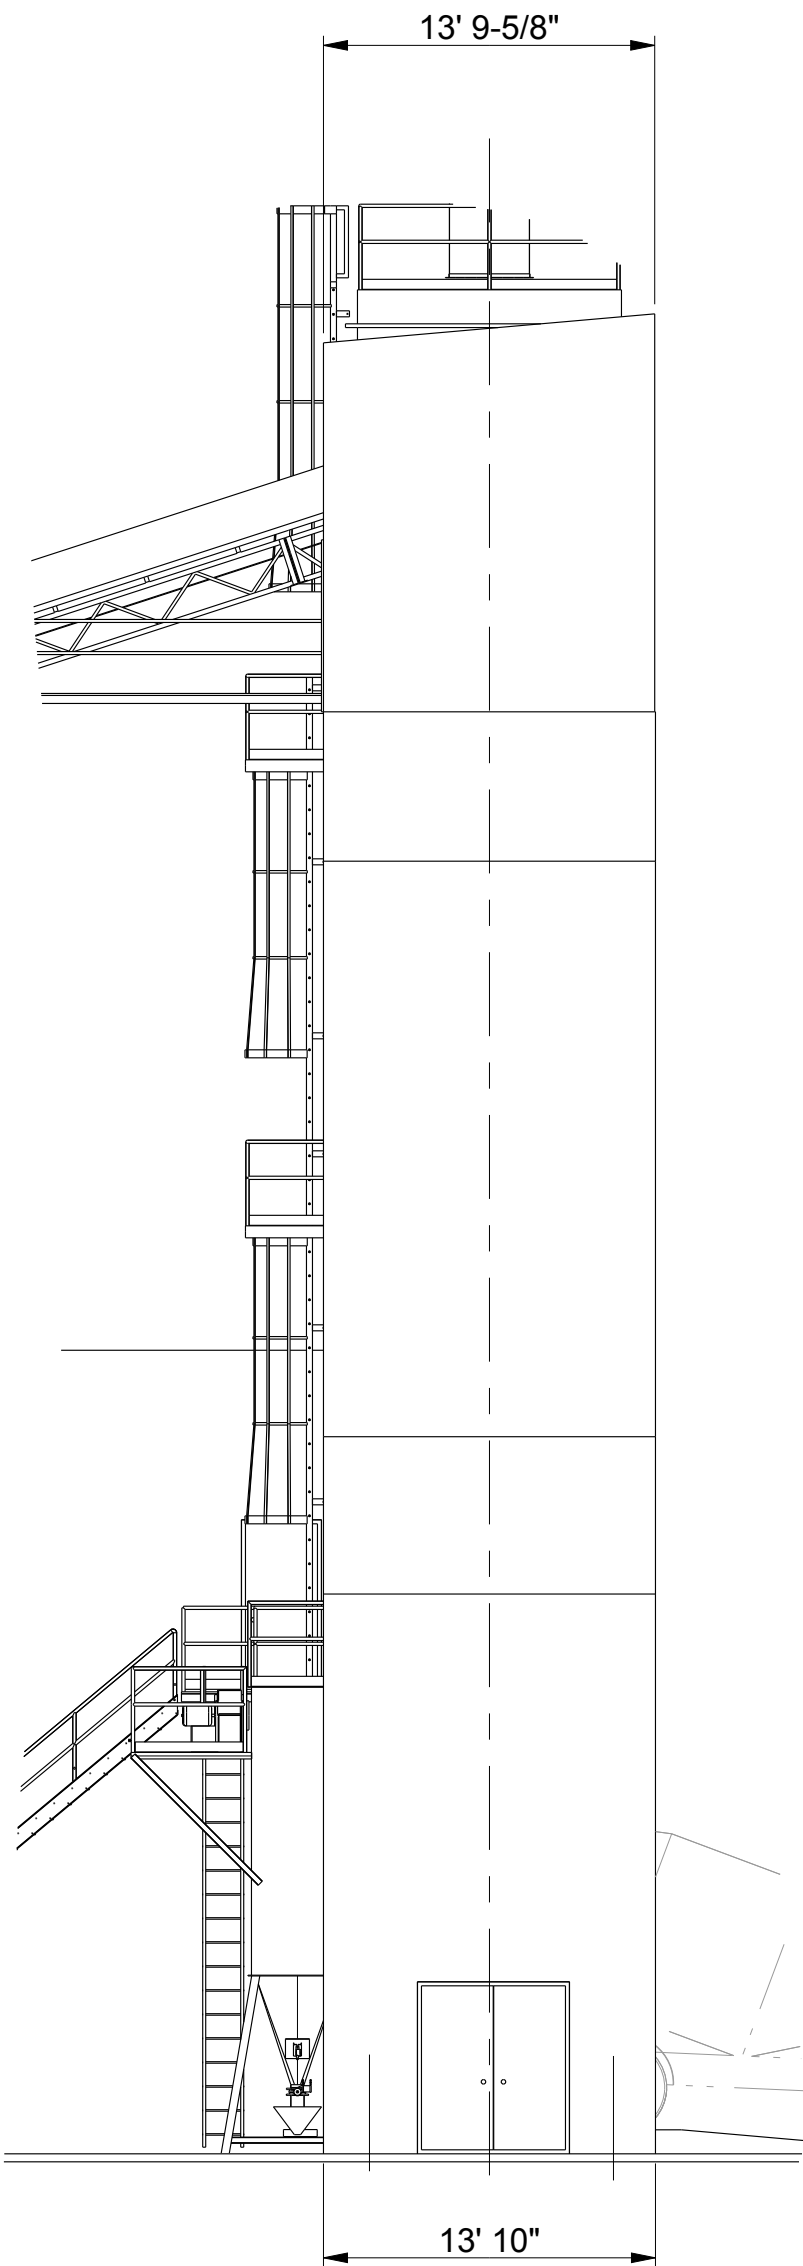

BILL OF MATERIAL				
ITEM	QTY	DESCRIPTION	DRAWING NO	SUPPLIER

DATE	DRAWN	CHECKED	DESCRIPTION	
REVISION				
☐ PRELIMINARY	☐ QUOTATION	☐ ERECTION	Stamp:	
☐ APPROVAL	☐ FABRICATION	☐ OFFICE COPY		
☐ INFORMATION	☐ REVISION	☐ OTHER		
DATE:		BY:		
SUBMITTED FOR				
#	DATE	DESCRIPTION		BY
DRAWING STATUS				
-	-			-
-	-			-
#	DESCRIPTION			DRAWING NO.
REFERENCES				
CAVANAGH CONCRETE				
9.0 m³ CONCRETE BATCHING PLANT				
-GENERAL LAYOUT-				
BMH SYSTEMS 1395 Rue René-Charbonnet Saint-Basile-de-Montarville (Québec) J3V 0B7 Canada 1-888-793-8340 info@bmhsystems.com		THE DRAWING INCLUDING DESIGNS AND DETAILS, IS THE PROPERTY OF THE BMH SYSTEMS AND IS LOANED ONLY FOR THE PURPOSE OF ENGINEERING AND THE CONSIDERATION THEREOF. THE RECIPIENT OF THIS DRAWING ACCEPTS IT IN STRICT CONFIDENCE AND AGREES NOT TO REVEAL OR USE IT IN ANY MANNER DETRIMENTAL TO BMH SYSTEMS NOR MANUFACTURE ANY ITEM SHOWN THEREOF WITHOUT WRITTEN CONSENT OF THE BMH SYSTEMS.		
Date (YYYY/MM/DD): 2018/06/20		Scale: 1/96	Project #: #S-5736 CAVANAGH CONCRETE	Format: D
Drawn by: D. BRIAND	Checked by: L. PARADIS	Approved by: D. LAGADEC	Drawing No: PR 5736 A	Sheet # 2/3
				Revision: 1



BILL OF MATERIAL				
ITEM	QTY	DESCRIPTION	DRAWING NO	SUPPLIER

-	-	-	-
DATE	DRAWN	CHECKED	DESCRIPTION

REVISION

☐ PRELIMINARY	☐ QUOTATION	☐ ERECTION	Stamp:
☐ APPROVAL	☐ FABRICATION	☐ OFFICE COPY	
☐ INFORMATION	☐ REVISION	☐ OTHER	
DATE:		BY:	

SUBMITTED FOR

#	DATE	DESCRIPTION	BY

DRAWING STATUS

-	-	-
-	-	-
#	DESCRIPTION	DRAWING NO.

REFERENCES

CAVANAGH CONCRETE
9.0 m³ CONCRETE BATCHING PLANT
-GENERAL LAYOUT-

BMH
SYSTEMS

1395 Rue René-Durocher
Saint-Basile-le-Grand (Québec) J3V 0B1 Canada

1-888-753-6340
info@bmhsystems.com

THE DRAWING INCLUDING DESIGNS AND DETAILS, IS THE PROPERTY OF THE BMH SYSTEMS AND IS LOANED ONLY FOR THE PURPOSE OF ENGINEERING AND THE CONSIDERATION THEREOF.
THE RECIPIENT OF THIS DRAWING ACCEPTS IT IN STRICT CONFIDENCE AND AGREES NOT TO REVEAL OR USE IT IN ANY MANNER DETRIMENTAL TO BMH SYSTEMS NOR MANUFACTURE ANY ITEM SHOWN THEREOF WITHOUT WRITTEN CONSENT OF THE BMH SYSTEMS.

Date (YYYY/MM/DD):		Scale:	Project #:	Format:
2018/06/20		1/128	#S-5736 CAVANAGH CONCRETE	D
Drawn by:	Checked by:	Approved by:	Drawing No:	Sheet #
D. BRIAND	L. PARADIS	D. LAGADEC	PR_5736_A	3/3

Revision: 1