



LEGEND / SYMBOL

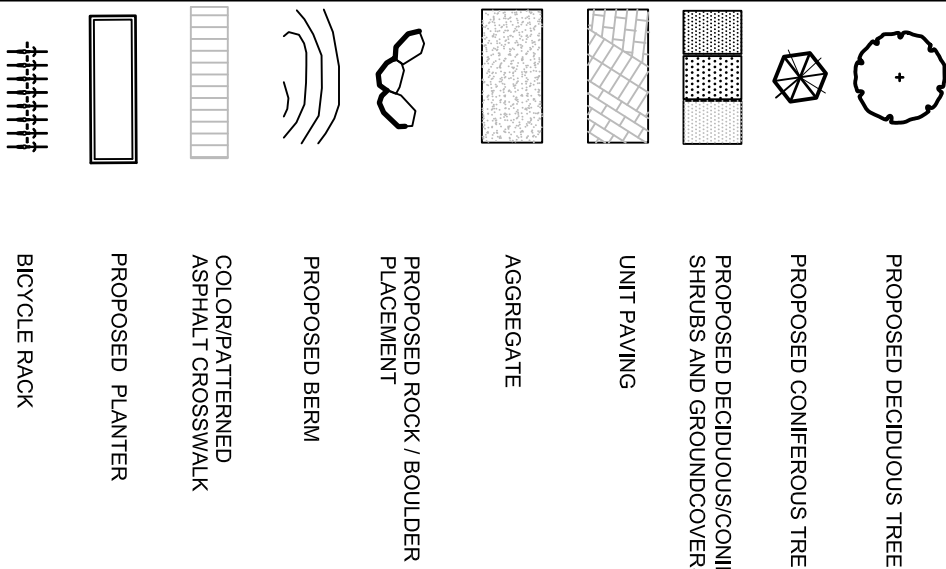

NOT FOR CONSTRUCTION

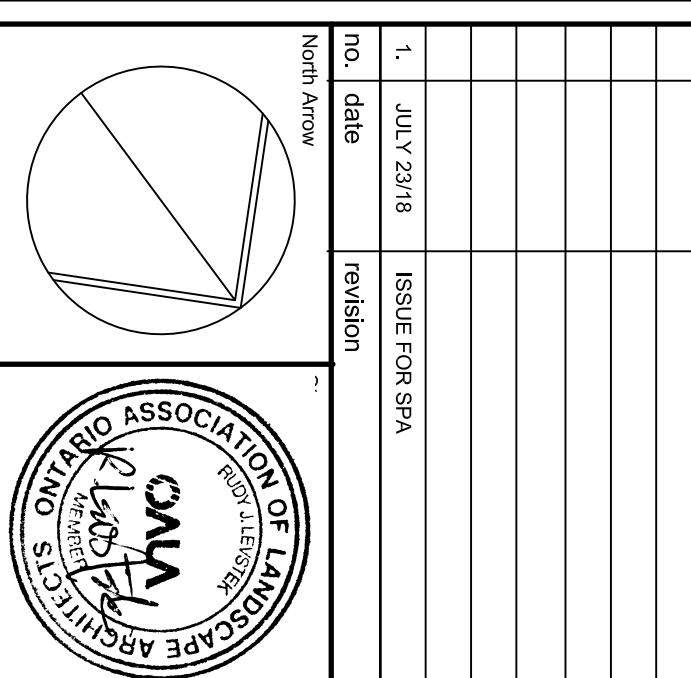

Contractor shall stake and verify all dimensions on site and report all errors and/or omissions to the Consultant.

Work to be done in accordance with all applicable codes and by-laws.

Do not scale Drawing.

Copyright reserved. This Drawing is the exclusive property of Levstek Consultants Inc. and shall not be used without consent.

Consultant

Client

BRIGIL

Project

PETRIES LANDING 1 TOWERS 3 . 4 . 5

LANDSCAPE PLAN

DRAWN	DATE	DRAWING NO.
MGB	JUNE 2018	L1.02
Scale	Project No.	
1:400	749.06	

CODE	BOTANICAL NAME	COMMON NAME	TOWER 3	QTY.	SIZE	REMARKS
DECIDUOUS TREES						
AC	AMELANCHIER CANADENSIS	SHADLOW SERVICEBERRY		3	60cm cal	BB6, single stem
ACJ	ACER x FREEMANI 'JEFFERSON'	AUTUMN BLUE MAPLE		5	60cm cal	BB6, single stem
CO	CELANIA OCCIDENTALIS	COMMON HACKBERRY		1	60cm cal	BB6, single stem
GT	GLADIOLA THYACANTHOS	SYLVINE HONEYLOCUST		5	60cm cal	BB6, single stem
TA	TILIA AMERICANA	AMERICAN BASSWOOD		4	60cm cal	BB6, single stem
CONIFEROUS TREES						
MIS	MULUS MIDON SUMMER	INDIAN SUMMER CHAGAPPE		1	50cm cal	BB6, single stem
PN	PRUNUS NIGRA	BLACK CHERRY		7	50cm cal	BB6, single stem
PI	PICHA GLAUCA	WHITE SPRUCE		5	180 cm ht	BB6
PN	PRUNUS NIGRA	AUSTRIAN PINE		6	180 cm ht	BB6
PN	PRUNUS NIGRA	RED PINE		3	180cm ht	BB6
TO	TILIA OCCIDENTALIS	EASTERN WHITE CEDAR		30	150 cm ht	BB6
CS	CORNUS SERICEA	GRAY DOGWOOD		35	50cm ht	poaked, 125cm o.c.
CS	CORNUS SERICEA	RED OSIER DOGWOOD		30	50cm ht	poaked, 125cm o.c.
HRG	HYDRANGEA PANCULATA	PEE GEE HYDRANGEA		60	50cm ht	poaked, 100cm o.c.
GRANDIOL	GRANDIOL	CENTER GLOW NINEBARK		22	50cm ht	poaked, 100cm o.c.
POC	PRINOCARPUS OULIFOLIUS	SNOW DWARF MOCK ORANGE		79	50cm ht	poaked, 100cm o.c.
RA	RIEBS AMERICANUM	WILD BLACK CHERRY		52	50cm ht	poaked, 100cm o.c.
RA	RIEBS AMERICANUM	SPRINGE ARBUTUS GRACIOSA		22	50cm ht	poaked, 100cm o.c.
SST	SPYRAEA BETULIFOLIA TOR	BIRCHLEAF SPYREA		43	50cm ht	poaked, 100cm o.c.
SS	SORBARA SORBIFOLIA	FALSE SPYREA		62	50cm ht	poaked, 100cm o.c.
WR	WEGELA FLORIDA RUBRA	RUBRA WEGELA		12	50cm ht	poaked, 100cm o.c.
CONIFEROUS SHRUBS						
SAVA	SAXNI LUMBER	SAVA LUMBER		28	50cm ht	poaked, 100cm o.c.
HEM	HEMOCALUS 'Hyperion'	Hyperion DAYLILY		83	15 cm pot	plant 60cm o.c.
HEM	HEMOCALUS 'Hyperion'	Great Expectations Hebe		34	15 cm pot	plant 75cm o.c.
IND	INDIAN GRASS	INDIAN GRASS		30	15cm pot	plant 75cm o.c.

CODE	BOTANICAL NAME	COMMON NAME	TOWER 4	QTY.	SIZE	REMARKS
DECIDUOUS TREES						
RA	RIEBS AMERICANUM	SHADLOW SERVICEBERRY		2	60cm cal	BB6, single stem
AS	ACER SACCHARINA	RED MAPLE		4	60cm cal	BB6, single stem
COA	CORNUS CANADIANA	SUGAR MAPLE		6	60cm cal	BB6, single stem
GT	GLADIOLA THYACANTHOS	SYLVINE HONEYLOCUST		1	60cm cal	BB6, single stem
GT	GLADIOLA THYACANTHOS	SYLVINE HONEYLOCUST		1	60cm cal	BB6, single stem
QU	QUERCUS RUBRA	BLUE OAK		4	60cm cal	BB6, single stem
QU	QUERCUS RUBRA	RED OAK		4	60cm cal	BB6, single stem
SR	SPRINGE ARBUTUS GRACIOSA	IVORY SILK JAPANESE TREE LILAC		11	50cm cal	BB6, single stem
TA	TILIA AMERICANA	LITTLE LEAF LINDEN		3	60cm cal	BB6, single stem
TA	TILIA AMERICANA	AMERICAN BASSWOOD		3	60cm cal	BB6, single stem
CONIFEROUS TREES						
MIS	MULUS MIDON SUMMER	INDIAN SUMMER CHAGAPPE		7	50cm cal	BB6, single stem
MIS	MULUS MIDON SUMMER	PINK SPINES CHAGAPPE		1	50cm cal	BB6, single stem
MIS	MULUS MIDON SUMMER	SPRING SNOW CHAGAPPE		1	50cm cal	BB6, single stem
CONIFEROUS SHRUBS						
RA	RIEBS AMERICANUM	WHITE SPRUCE		10	180 cm ht	BB6
RA	RIEBS AMERICANUM	AUSTRIAN PINE		11	180 cm ht	BB6
RA	RIEBS AMERICANUM	RED PINE		6	180 cm ht	BB6
TO	TILIA OCCIDENTALIS	EASTERN WHITE CEDAR		15	150 cm ht	BB6
DECIDUOUS SHRUBS						
RAA	RIEBS AMERICANUM	ANABELLE HYDRANGEA		72	50cm ht	poaked, 100cm o.c.
PO	PRINOCARPUS OULIFOLIUS	COMMON NINEBARK		3	50cm ht	poaked, 100cm o.c.
RO	ROSA BLANDA	SHRUB ROSE		28	50cm ht	poaked, 100cm o.c.
WR	WEGELA FLORIDA RUBRA	RUBRA WEGELA		35	50cm ht	poaked, 100cm o.c.
WR	WEGELA FLORIDA RUBRA	RUBRA WEGELA		35	50cm ht	poaked, 100cm o.c.
CONIFEROUS SHRUBS						
PERENN	PERENN	MULCH PINE		9	50cm ht	poaked, 100cm o.c.
HEM	HEMOCALUS 'Hyperion'	Hyperion DAYLILY		100	10 cm pot	plant 60cm o.c.
CAI	CALAMAGROSTIS x acutiflora	KARL FOERSTER REED GRASS		140	15cm pot	plant 75cm o.c.
Fas	FESTUCA arvensis/laevigata	MATTHEWS FESCUE		115	15cm pot	plant 75cm o.c.
PI	PANICUM virgatum	SWITCH GRASS		46	15cm pot	plant 75cm o.c.

GENERAL NOTES

- This drawing shall be read in conjunction with all related Architectural, Engineering and related Drawings and Refer to Engineering Drawings for Grading and Servicing.
- Refer to Architectural Drawings for Site layout.
- Contractor shall provide the location(s) of all services/utilities by consulting Municipal Authorities and Utility companies and shall be responsible for adequate Plant material shall be No. 1 Grade and shall comply with the Metric Guide Specifications For Nursery Stock (latest edition), published by the Canadian Nursery Trades Association.
- Plant Material locations are Schematic / Approximate only. Contractor shall stake out locations on site prior to work.
- Soils shall be planted in a continuous prepared bed of 450mm depth planting soil mix covered over with a woven polypropylene weed control fabric (LANDSCAPE FABRIC-Green-Line by Triase-LINO) and 75mm depth composted pine mulch to finish grade, as specified.
- Perennials and Ornamental Grasses shall be planted in a continuous prepared bed of 450mm depth planting soil mix covered over with a woven polypropylene weed control fabric (LANDSCAPE FABRIC-Green-Line by Triase-LINO) and 75mm depth composted pine mulch to finish grade. (NO WEED CONTROL FABRIC).
- Sod areas to receive 125mm topsoil. Sod shall be No. 1 quality conforming to the Canadian Nursery Sod Growers Specification.
- Seeded areas to receive 150mm topsoil. Grass seed shall be Certified Canada No. 1 Grass in accordance with the Government of Canada Seed Act and Regulations.
- Seed Mix:
 - 40% Wild Rye (Elymus canadensis)
 - 20% Switchgrass (Panicum virgatum)
 - 20% Showy Ick. Treggill (Desmodium canadense)
 - 20% Deer Tongue Treggill (Panicum canadense)
- Reinstate all areas damaged or disturbed beyond the limit of Work.
- Contractor shall guarantee all plant material for a period of one (1) full year from the date of final acceptance. Plant Material substitutions shall not be permitted without THIS PLAN HAS BEEN PREPARED FOR MUNICIPAL SITE PLAN APPROVAL AND MAY NOT BE USED FOR ANY OTHER PURPOSE.

