


Zone: R4H [xxx]	
Residential Fourth Density, Subzone H, Site Specific Exceptions	
<b>Low-rise Apartment Dwellings</b>	
Performance Standard	Requested
Min. Lot Area	275m <sup>2</sup>
Min. Lot Width	9m
Min. Front Yard Setback	4m
Min. Interior Yard Setback	1.2m
Min. Rear Yard Setback	7m
Max. Building Height	11m
Min. Amenity Area	32.5m <sup>2</sup>

 Units Approved or Under Construction

Byron Avenue

Roosevelt Avenue

Ravenhill Avenue

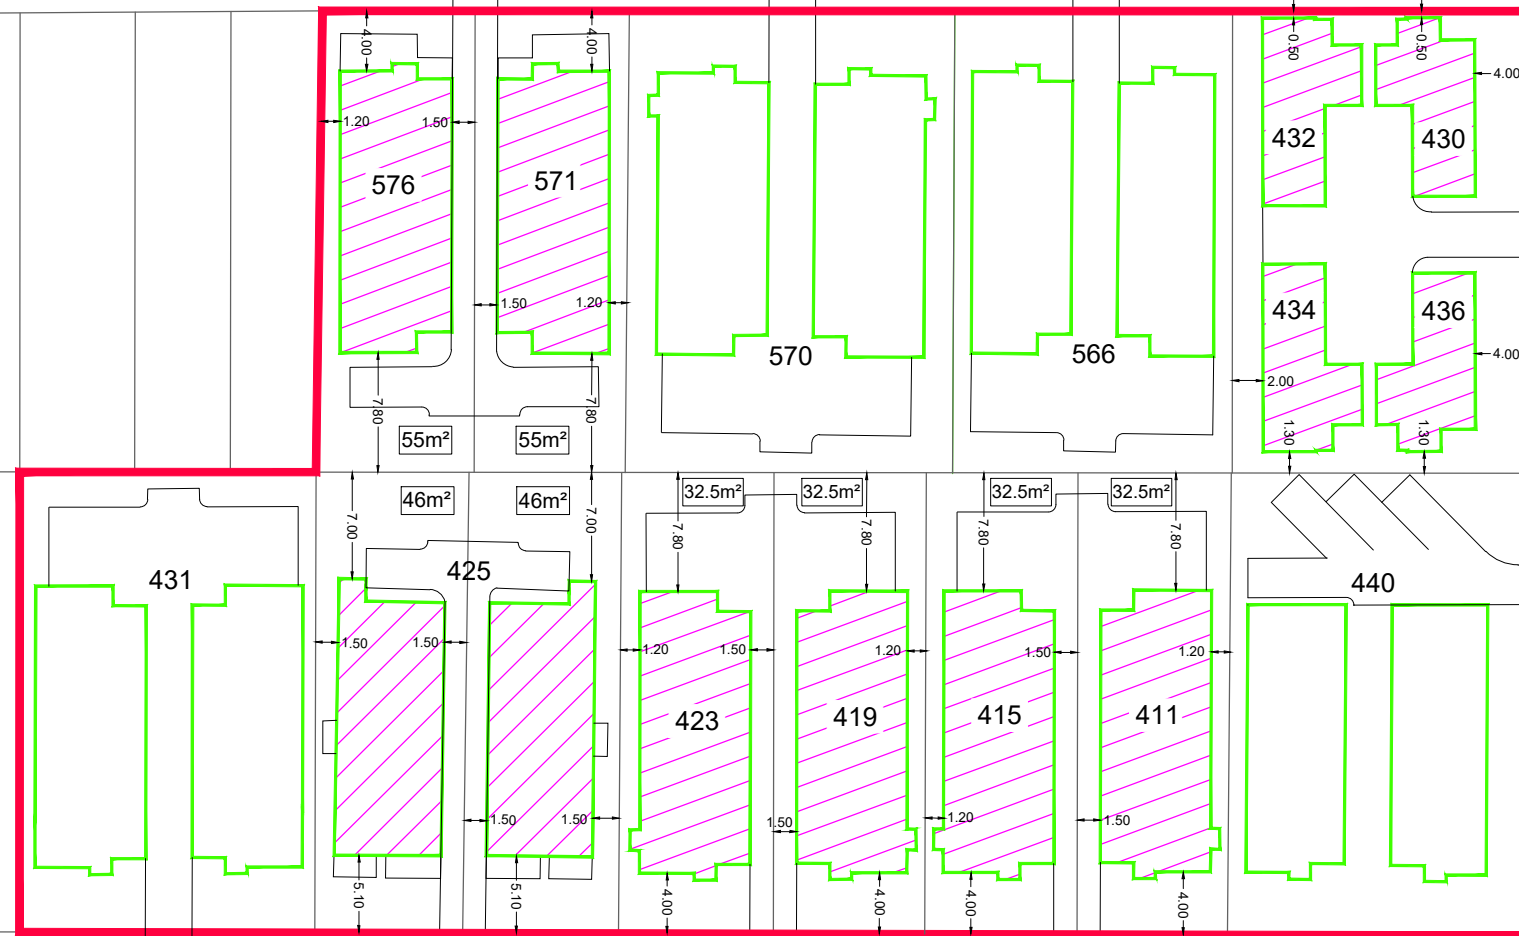

M:\2016\116168\CAD\Planning\Figures\116168-Figure1.dwg, 11x17 landscape, Sep 27, 2018 - 2:20pm, pthibert


**NOVATECH**

Engineers, Planners & Landscape Architects  
Suite 200, 240 Michael Cowpland Drive  
Ottawa, Ontario, Canada K2M 1P6

Telephone (613) 254-9643  
Facsimile (613) 254-5867  
Website www.novatech-eng.com

BYRON & RAVENHILL

POTENTIAL DEVELOPMENT PLAN

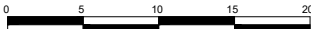SCALE 1 : 500 

DATE SEPT 2018 JOB 116168 FIGURE Figure 1