

Legend

- EXISTING WATERMAIN
- EXISTING VALVE BOX
- EXISTING VALVE CHAMBER
- EXISTING FIRE HYDRANT
- EXISTING SANITARY SEWER
- EXISTING STORM SEWER
- EXISTING CATCHBASIN

Notes

Revision	By	Appd.	YY.MM.DD
1	WAJ	KJK	18.03.02
Permit Seal			
File Name:	160401198-DB	WAJ	KJK
		Dwn.	Chkd.
		Dsgn.	YY.MM.DD


Client/Project  
TALOS HOMES

966-968 FISHER AVENUE

OTTAWA, ON

Title  
EXISTING CONDITIONS  
AND REMOVALS PLAN

Project No. 160401198	Scale 1:150	Sheet EX-1	Revision 1
--------------------------	----------------	---------------	---------------

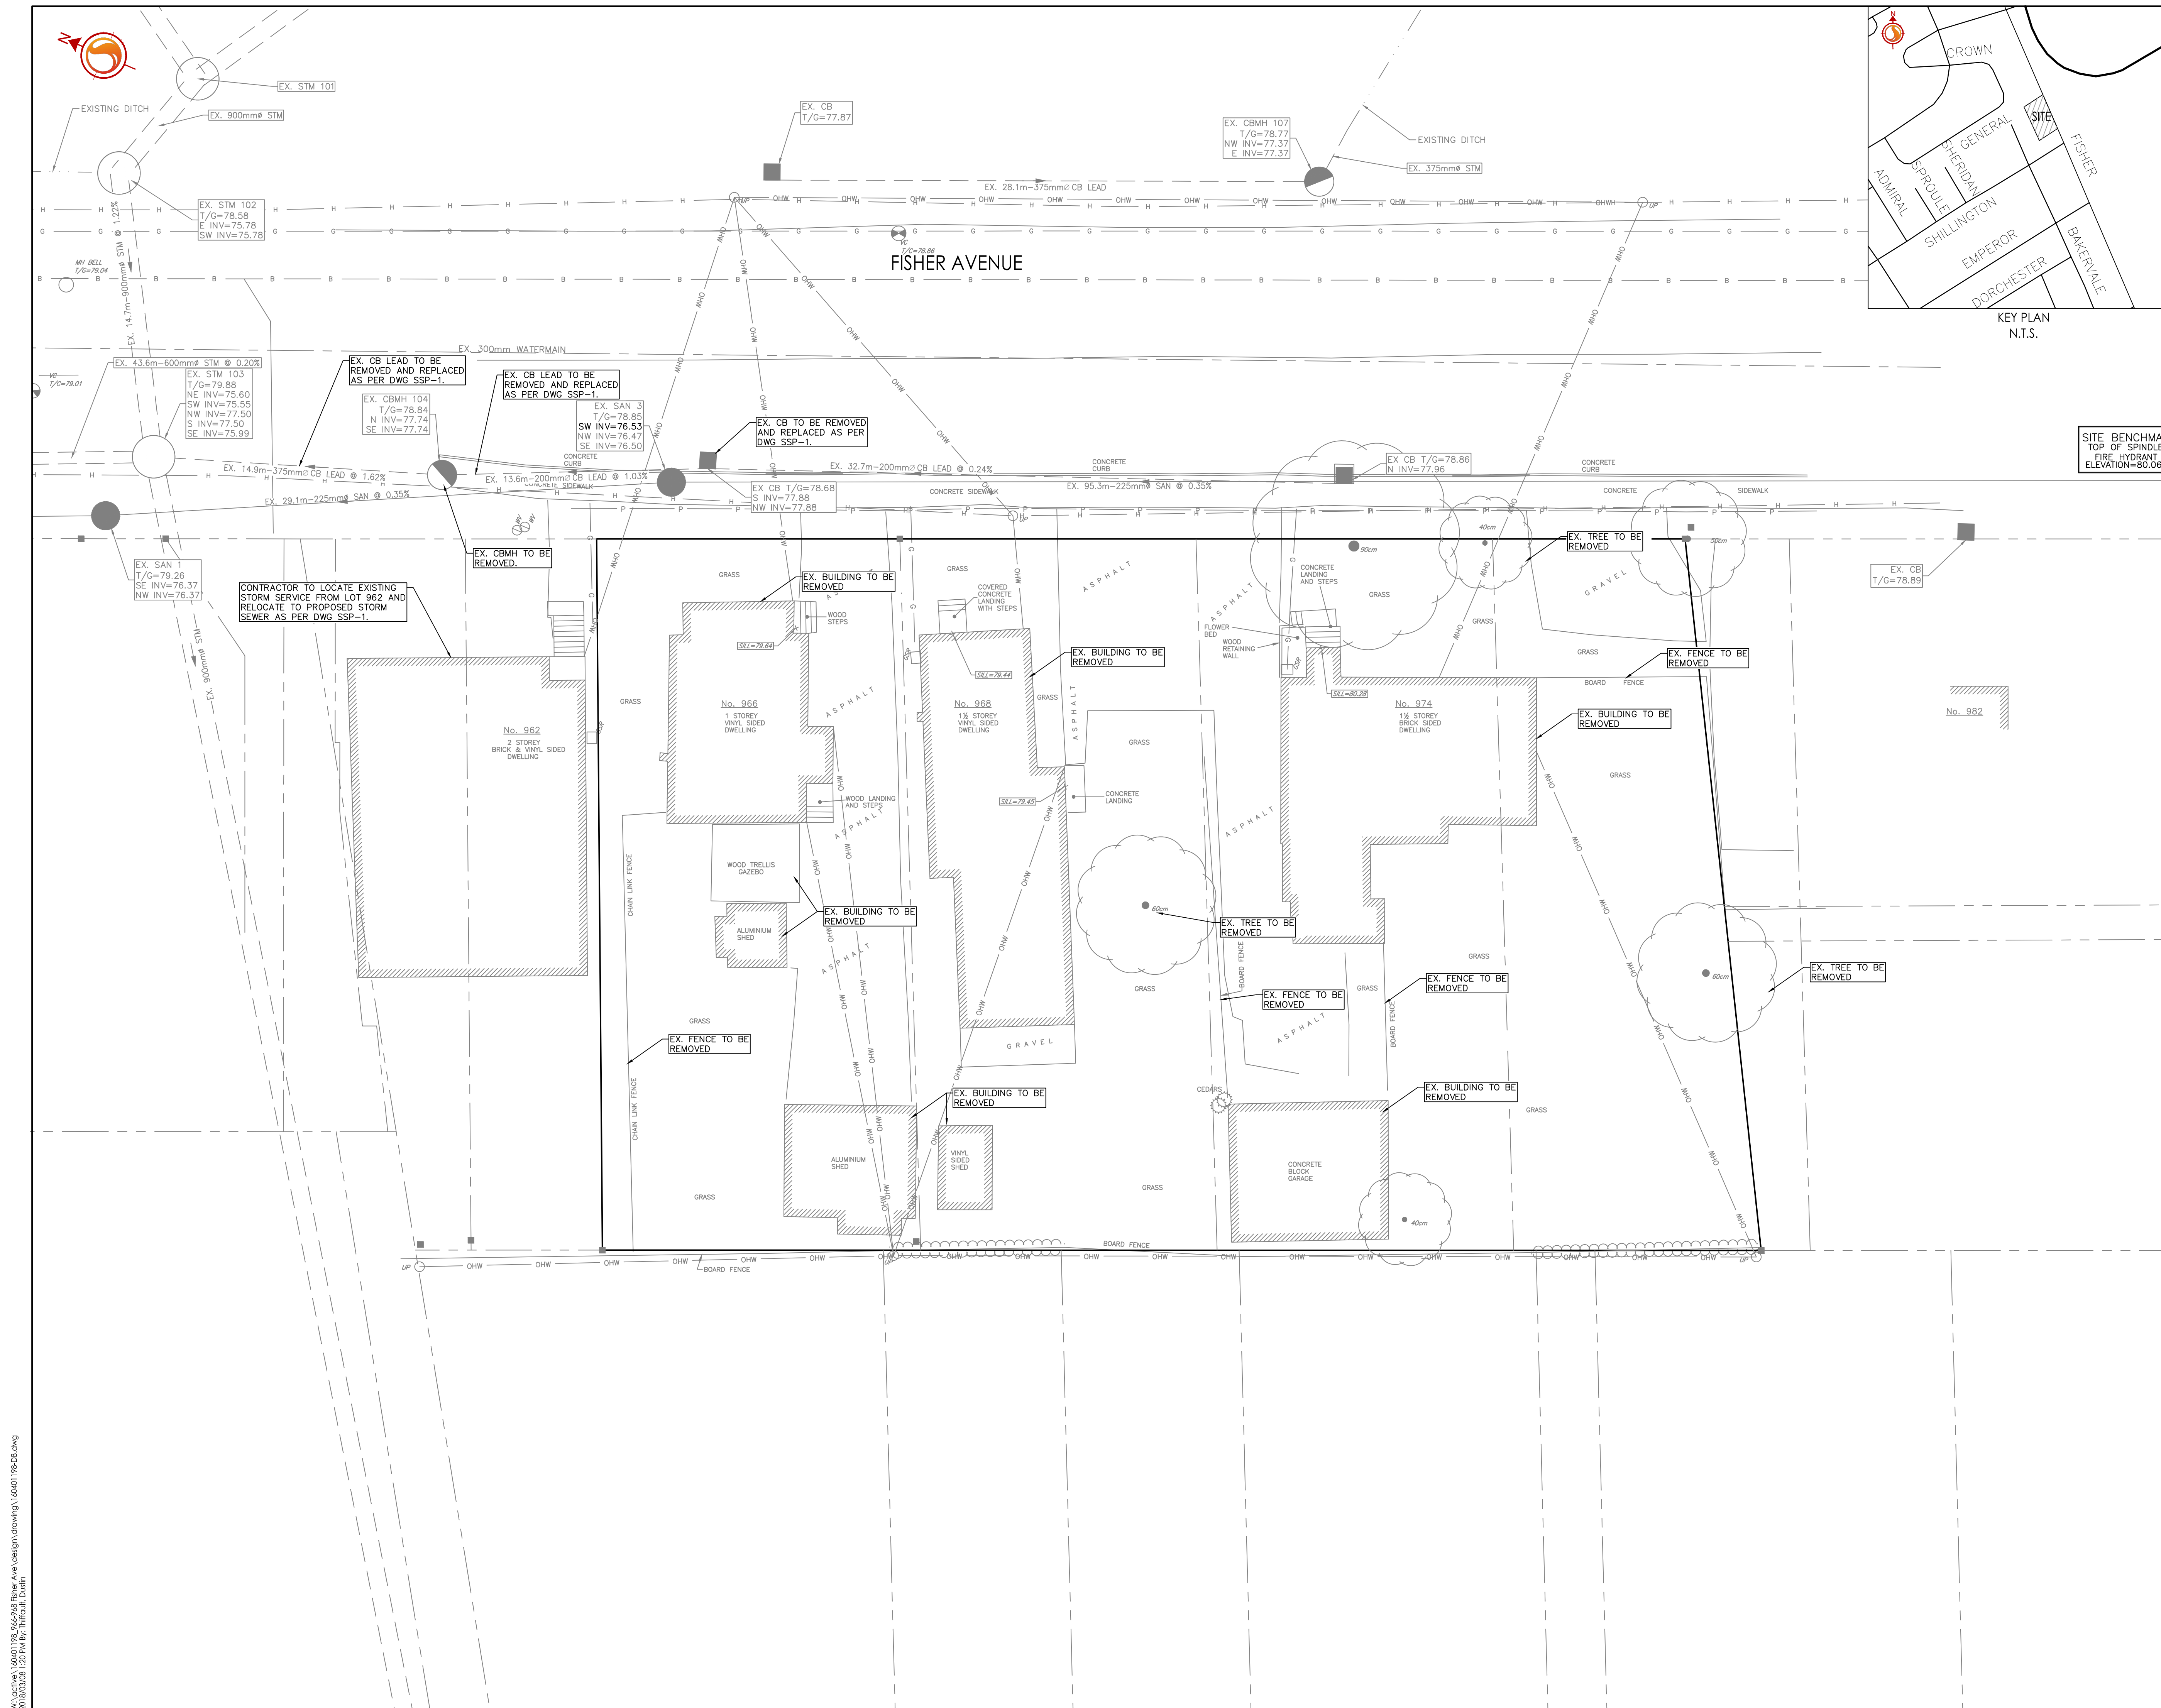

W:\active\160401198\_966-968 Fisher Ave\design\drawing\160401198-DB.dwg  
2018/03/08 1:20 PM by: Tiffault, Darin