



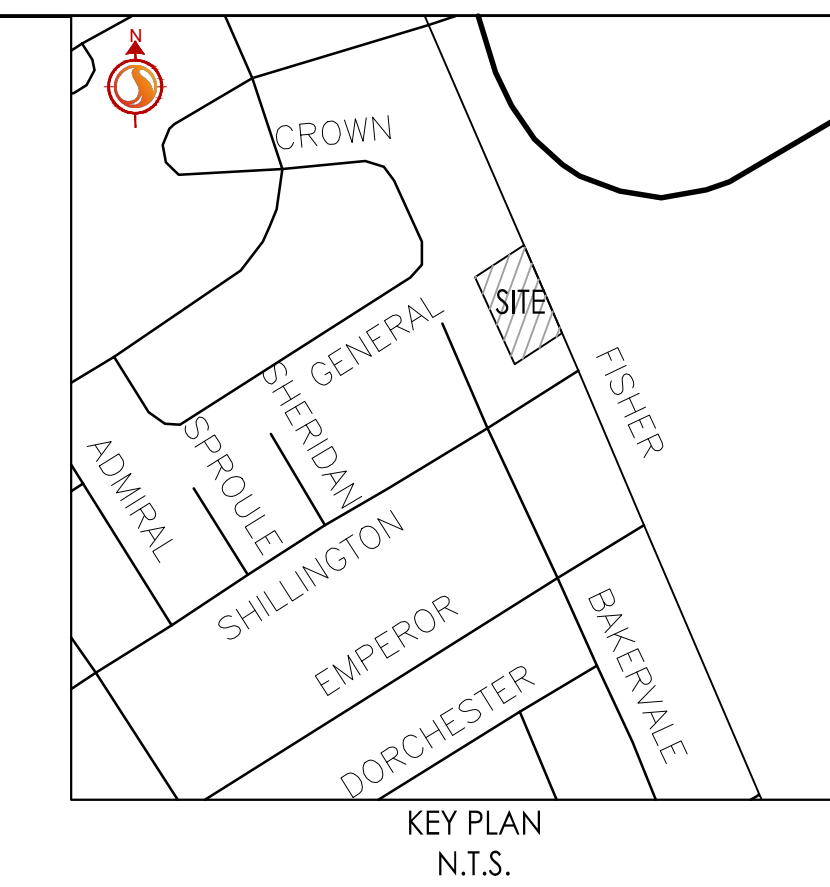


Legend

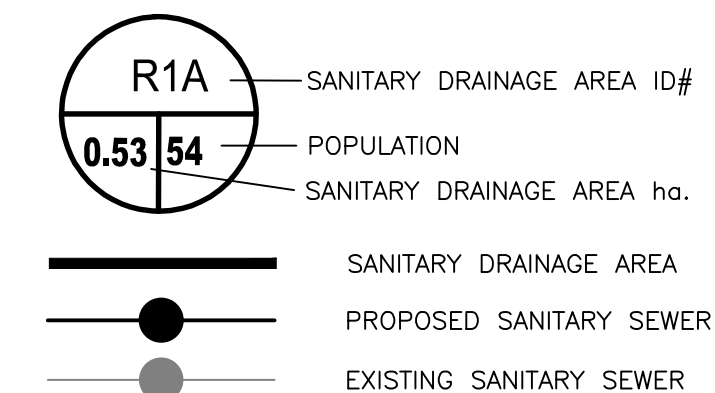

FISHER AVENUE

SHILLINGTON AVENUE

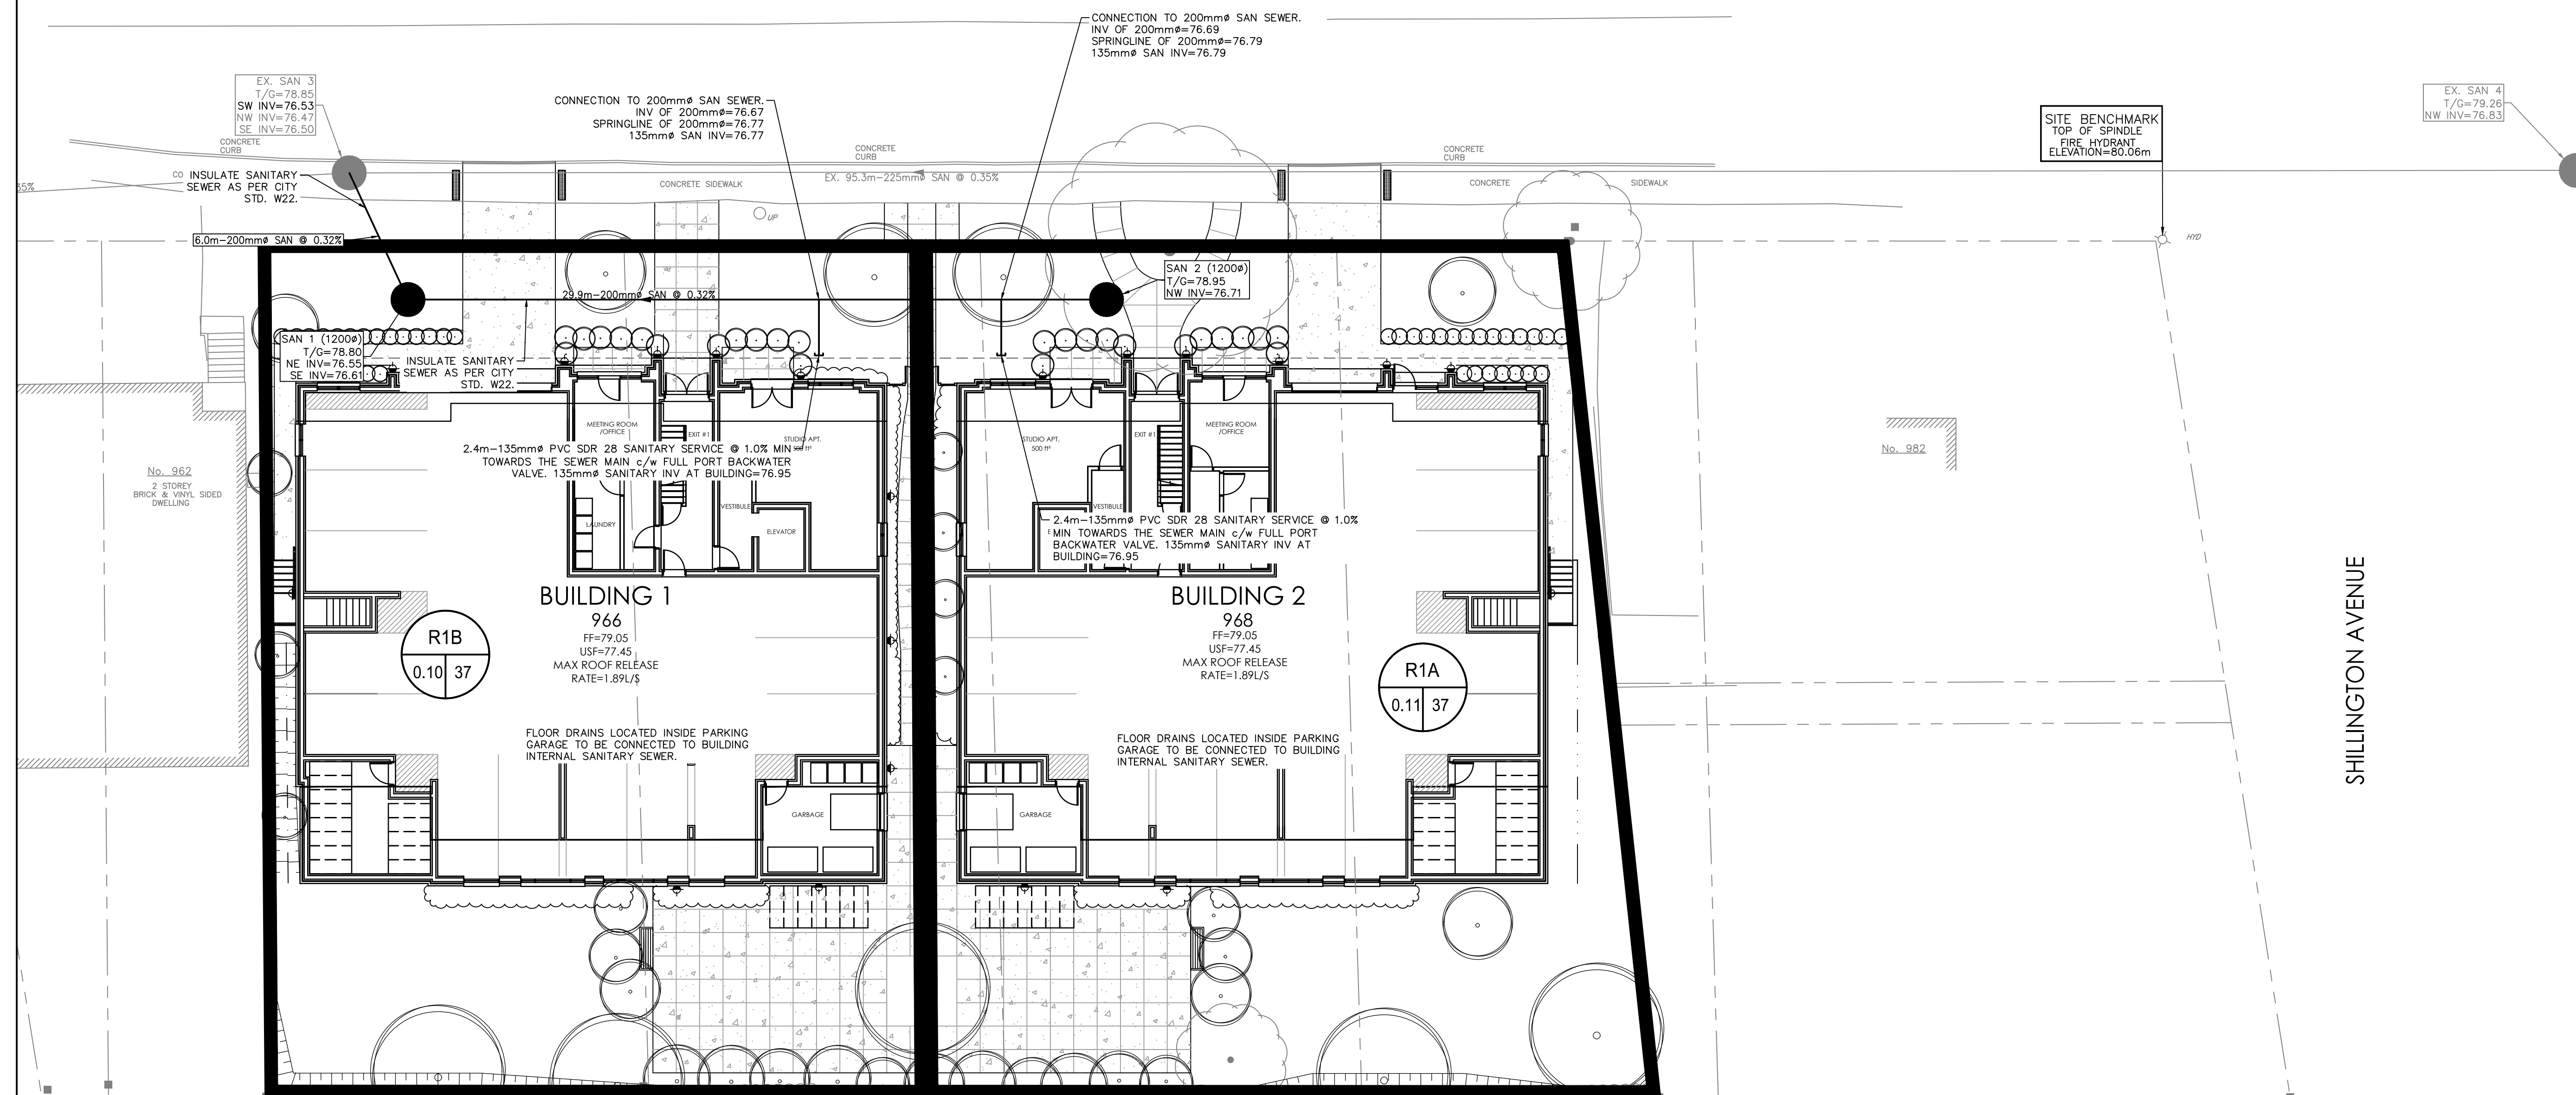

Revision	By	Appd.	YY.MM.DD
1	WAJ	KJK	18.03.02
ISSUED FOR FIRST SUBMISSION			

Client/Project  
TALOS HOMES

966-968 FISHER AVENUE

OTTAWA, ON

Title  
SANITARY DRAINAGE PLAN

