
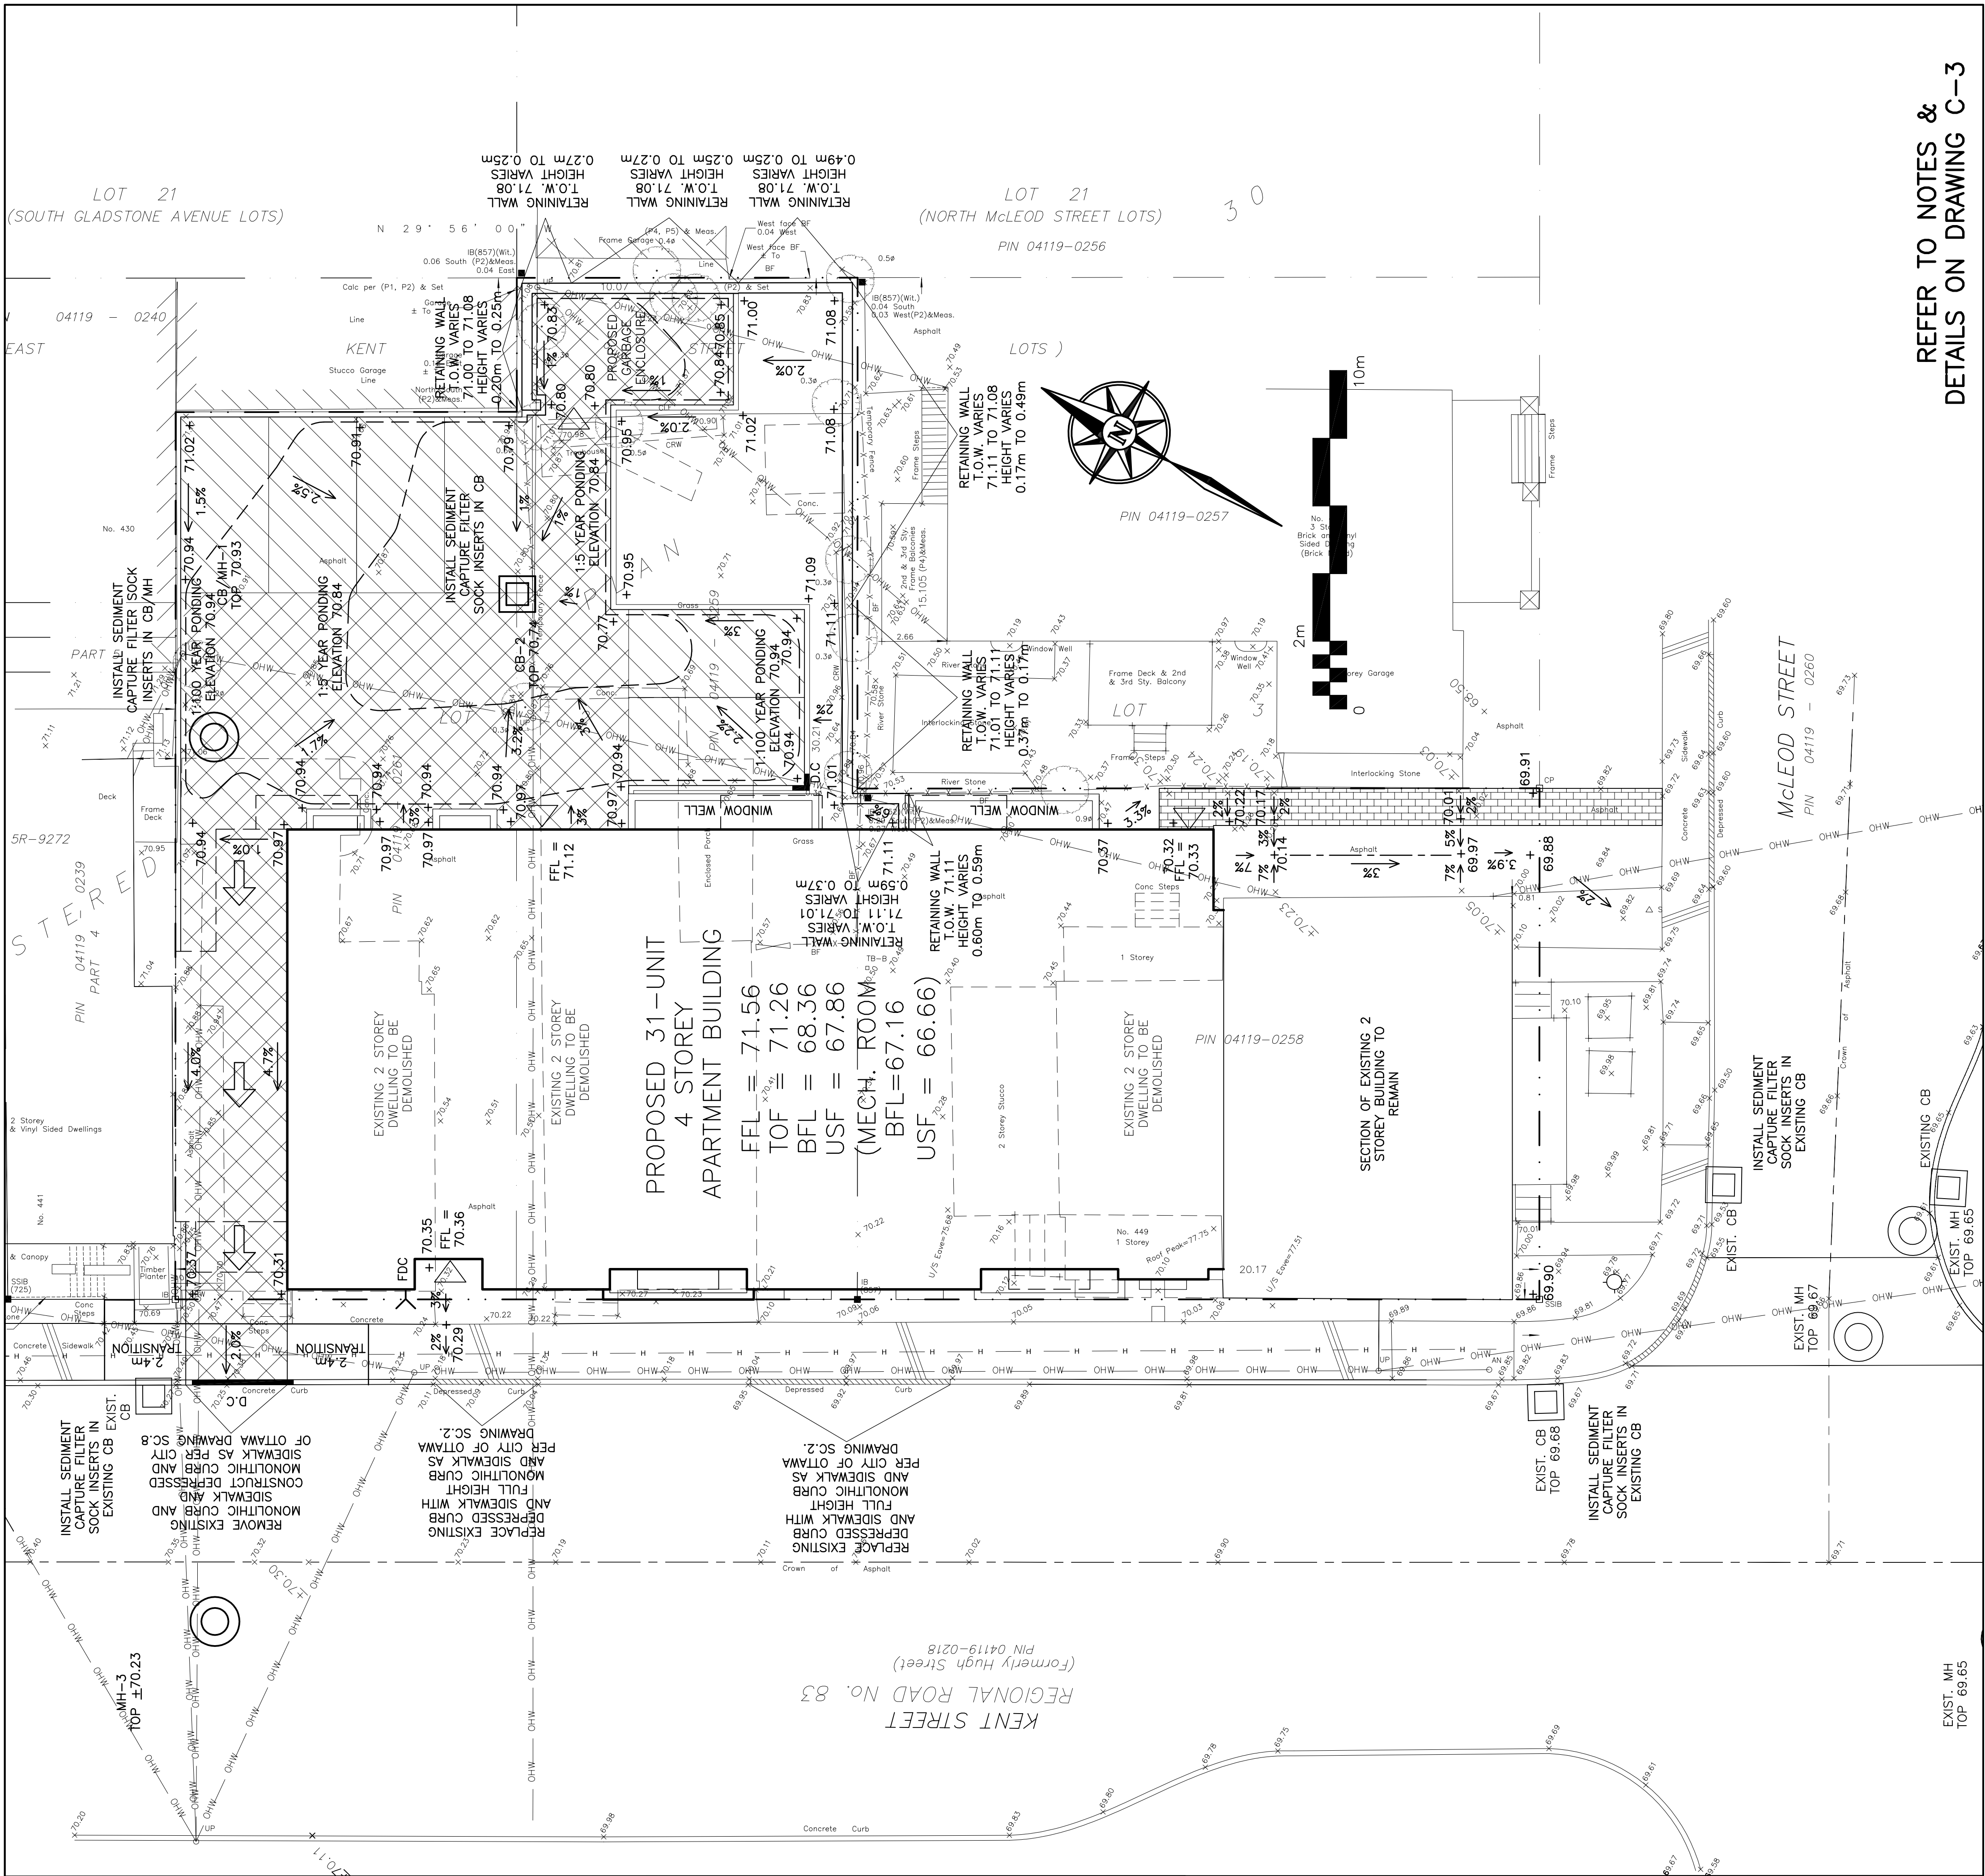
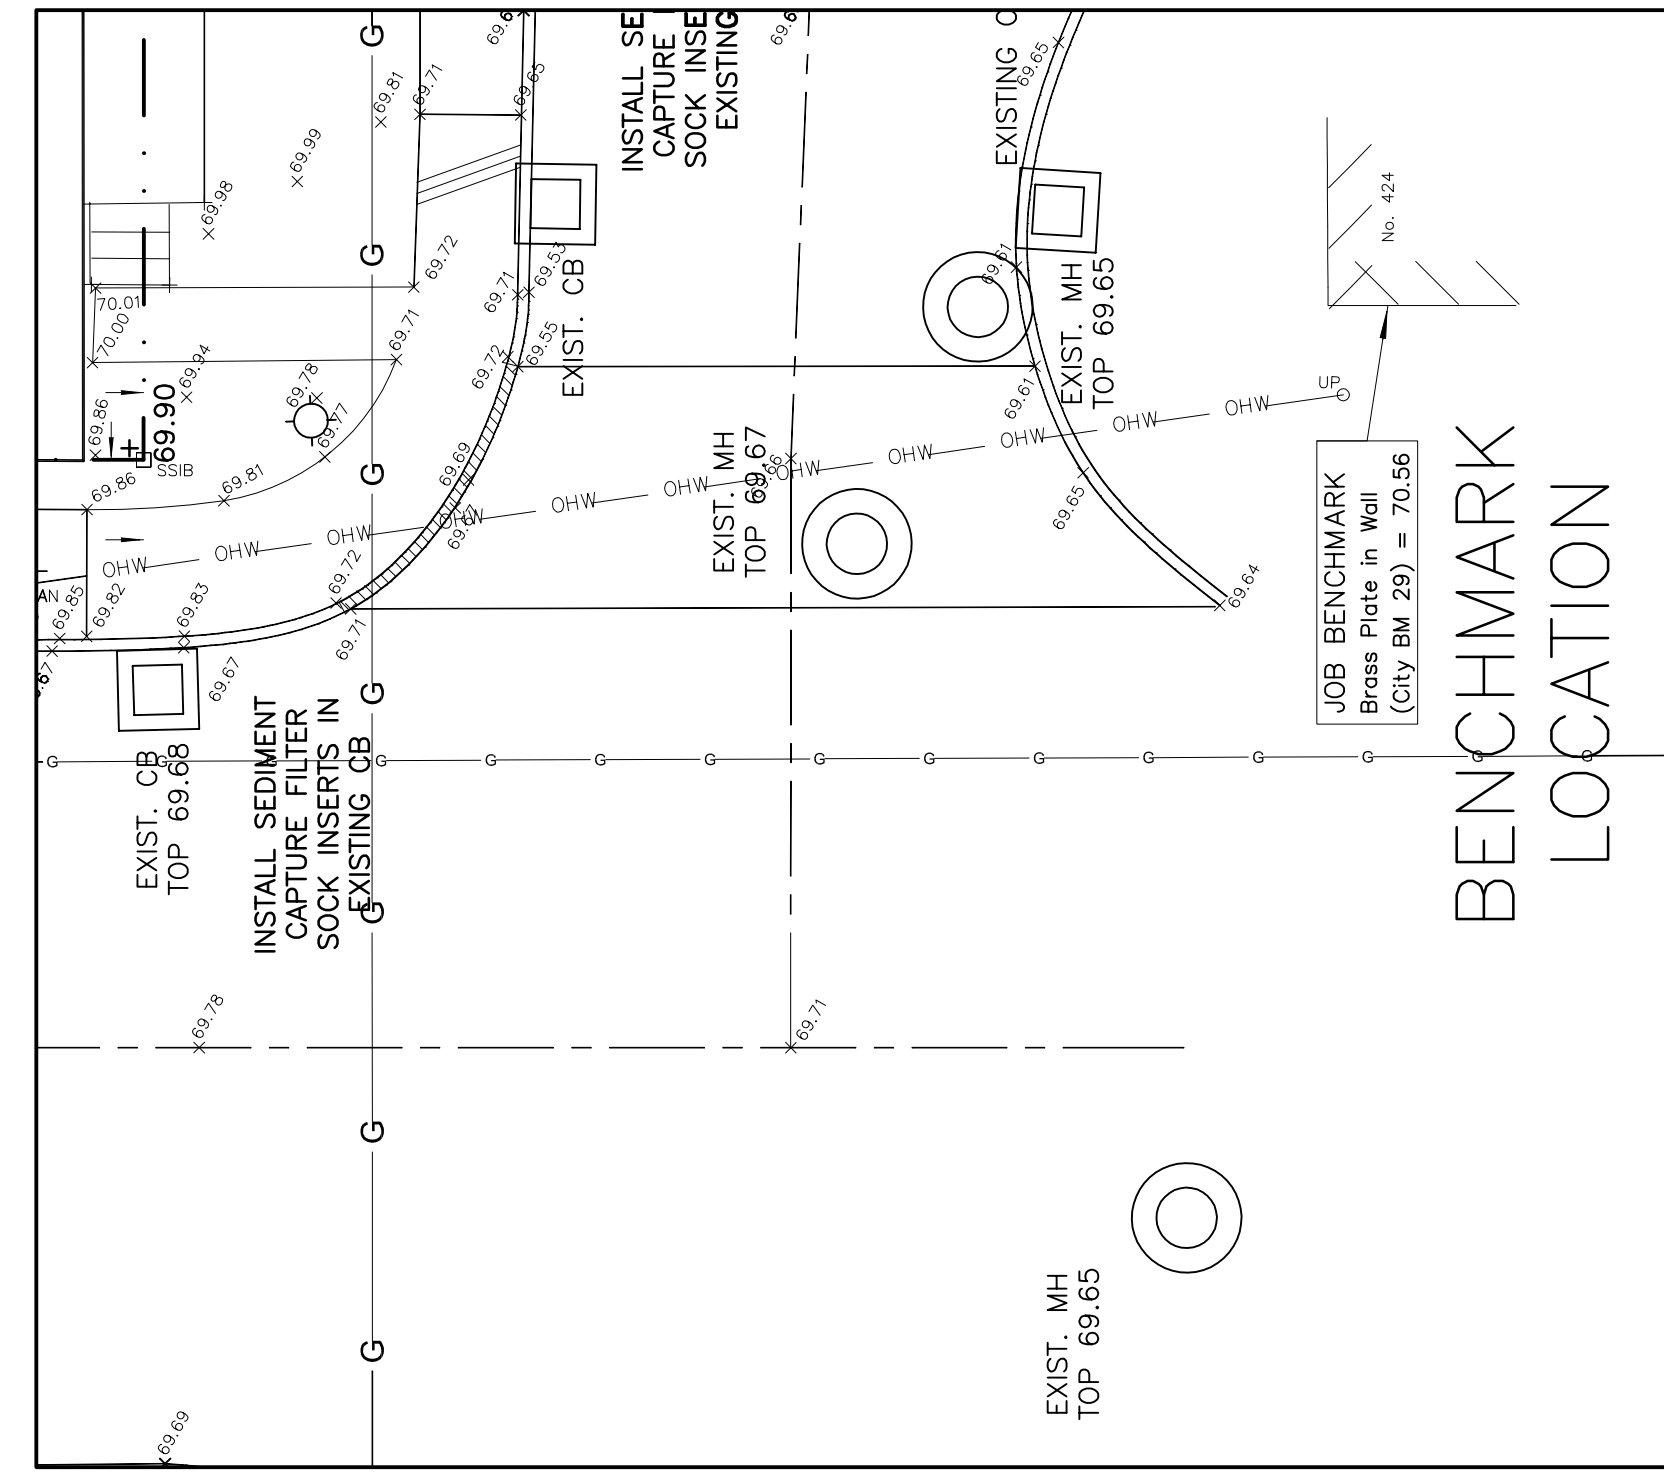
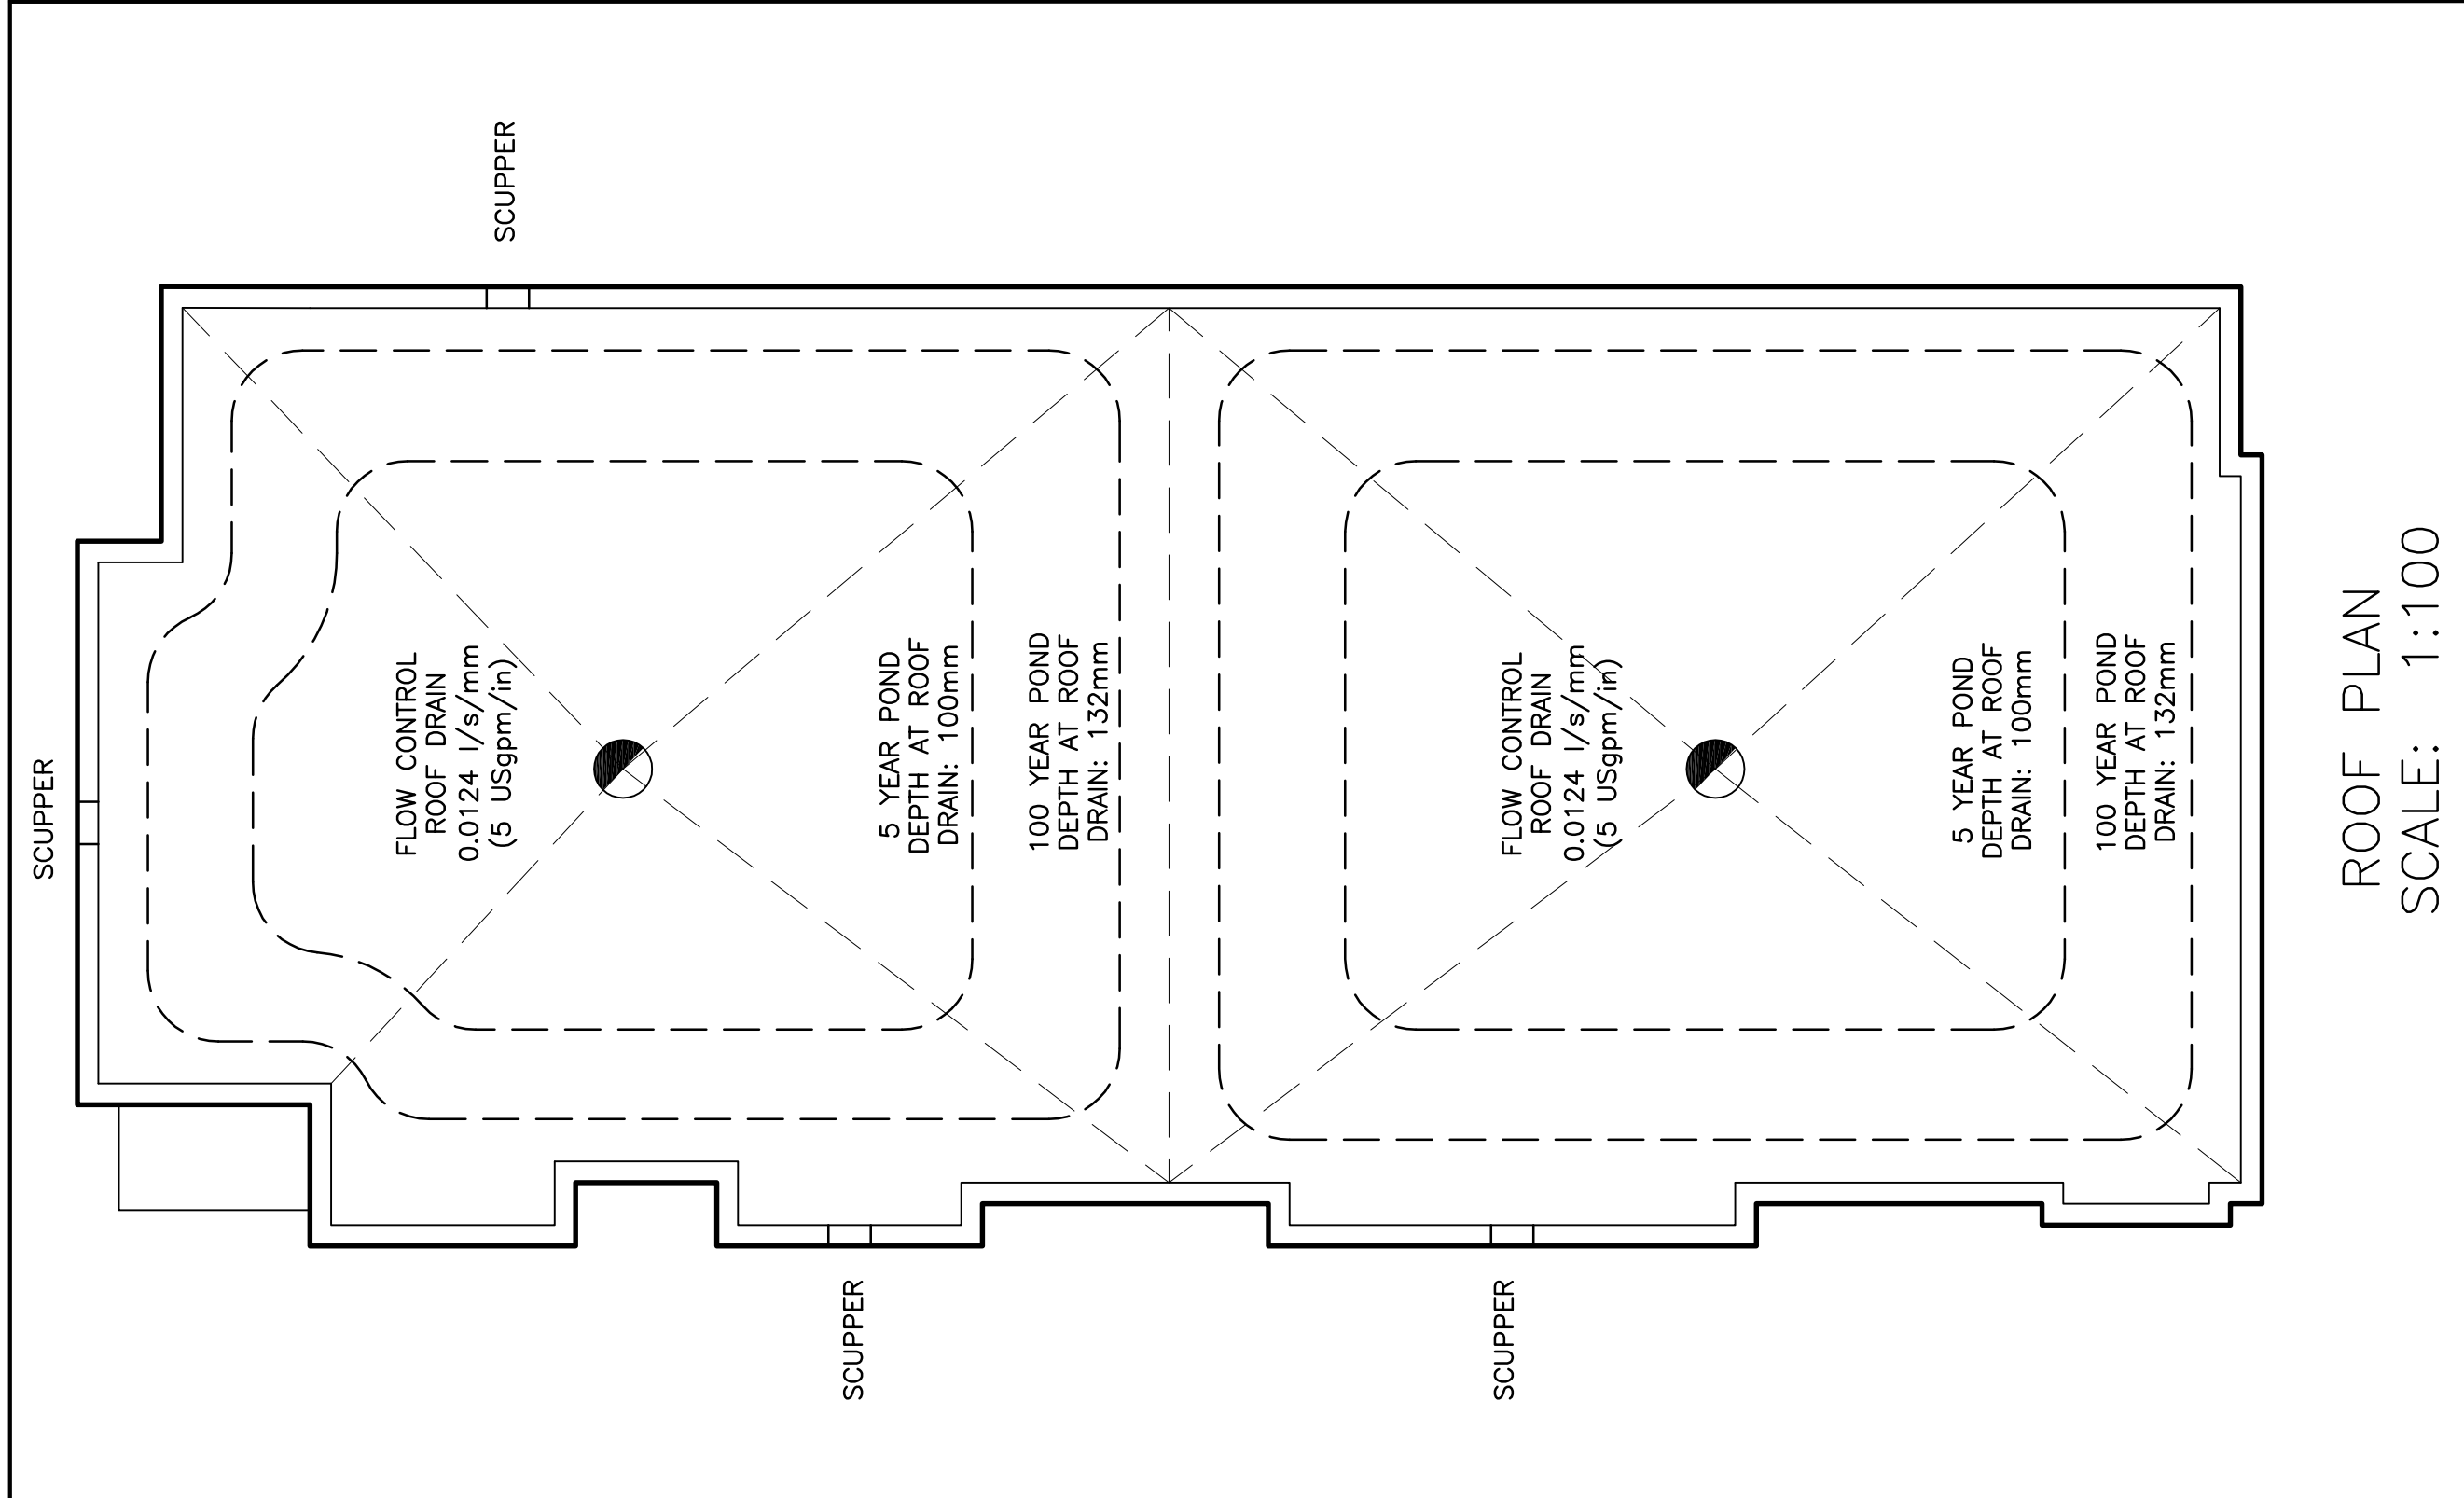


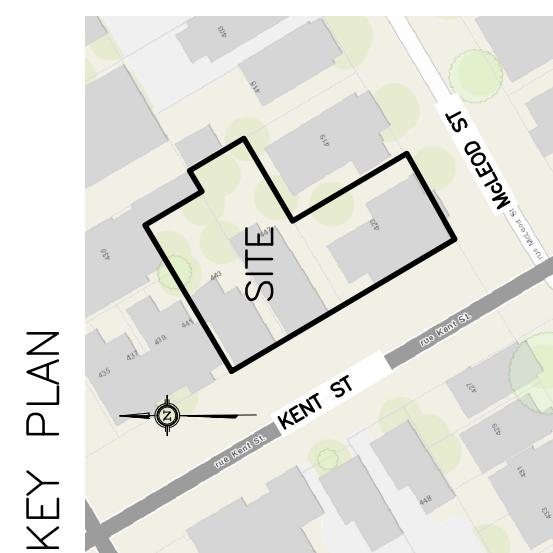


DRAWING LEGEND	
CB	CATCH BASIN
MC	MANHOLE
CB/MC	CATCH BASIN/MANHOLE
WS/W	WATER SERVICE / WATERMAIN
SS	SANITARY SEWER
ST	STORM SEWER
CS	CURB STOP & STAND POST
VP	VALVE & VALVE BOX
TH	FIRE HYDRANT
FDC	FIRE DEPARTMENT CONNECTION
W	WATER METER
RM	REMOTE WATER METER READOUT
UP	UTILITY POLE
ES	EXISTING GRADE ELEVATION
+ 93.79	PROPOSED GRADE ELEVATION
LD	LIGHT DUTY PAVEMENT
MD	HEAVY DUTY PAVEMENT
0.5%	SLOPE OF GRADE
0.5%	EXISTING SLOPE OF GRADE
↑	EMERGENCY OVERLAND FLOW
SW/DCH	SWALE/DITCH (CENTERLINE)
9.5'	50mm CURB / DEPRESSED CURB
---	PROPERTY LINE
FFL	FIRST FLOOR ELEVATION
TOP	TOP OF FOUNDATION ELEVATION
BFL	BASEMENT FLOOR ELEVATION
USF	UNDERSIDE OF FOOTING ELEVATION

[illegible]

D. B. GRAY ENGINEERING INC.
Stormwater Management - Grading & Drainage - Storm & Sanitary Sewers - Retention
700 Long Point Circle
Ottawa, Ontario K1T 4E9
Tel: 613-425-8044
dbgray@rogers.com

Project
PROPOSED
APARTMENT BUILDING
443-447 KENT STREET &
423-425 MCLEOD STREET
OTTAWA, ONTARIO

Drawing Title

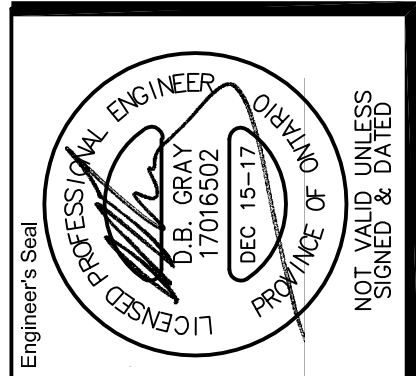

REFER TO NOTES &
DETAILS ON DRAWING C-3