

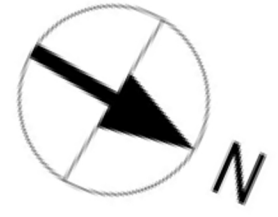
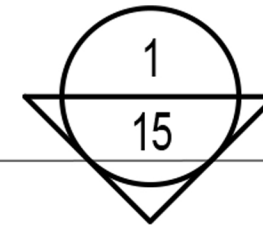


DALHOUSIE ST.



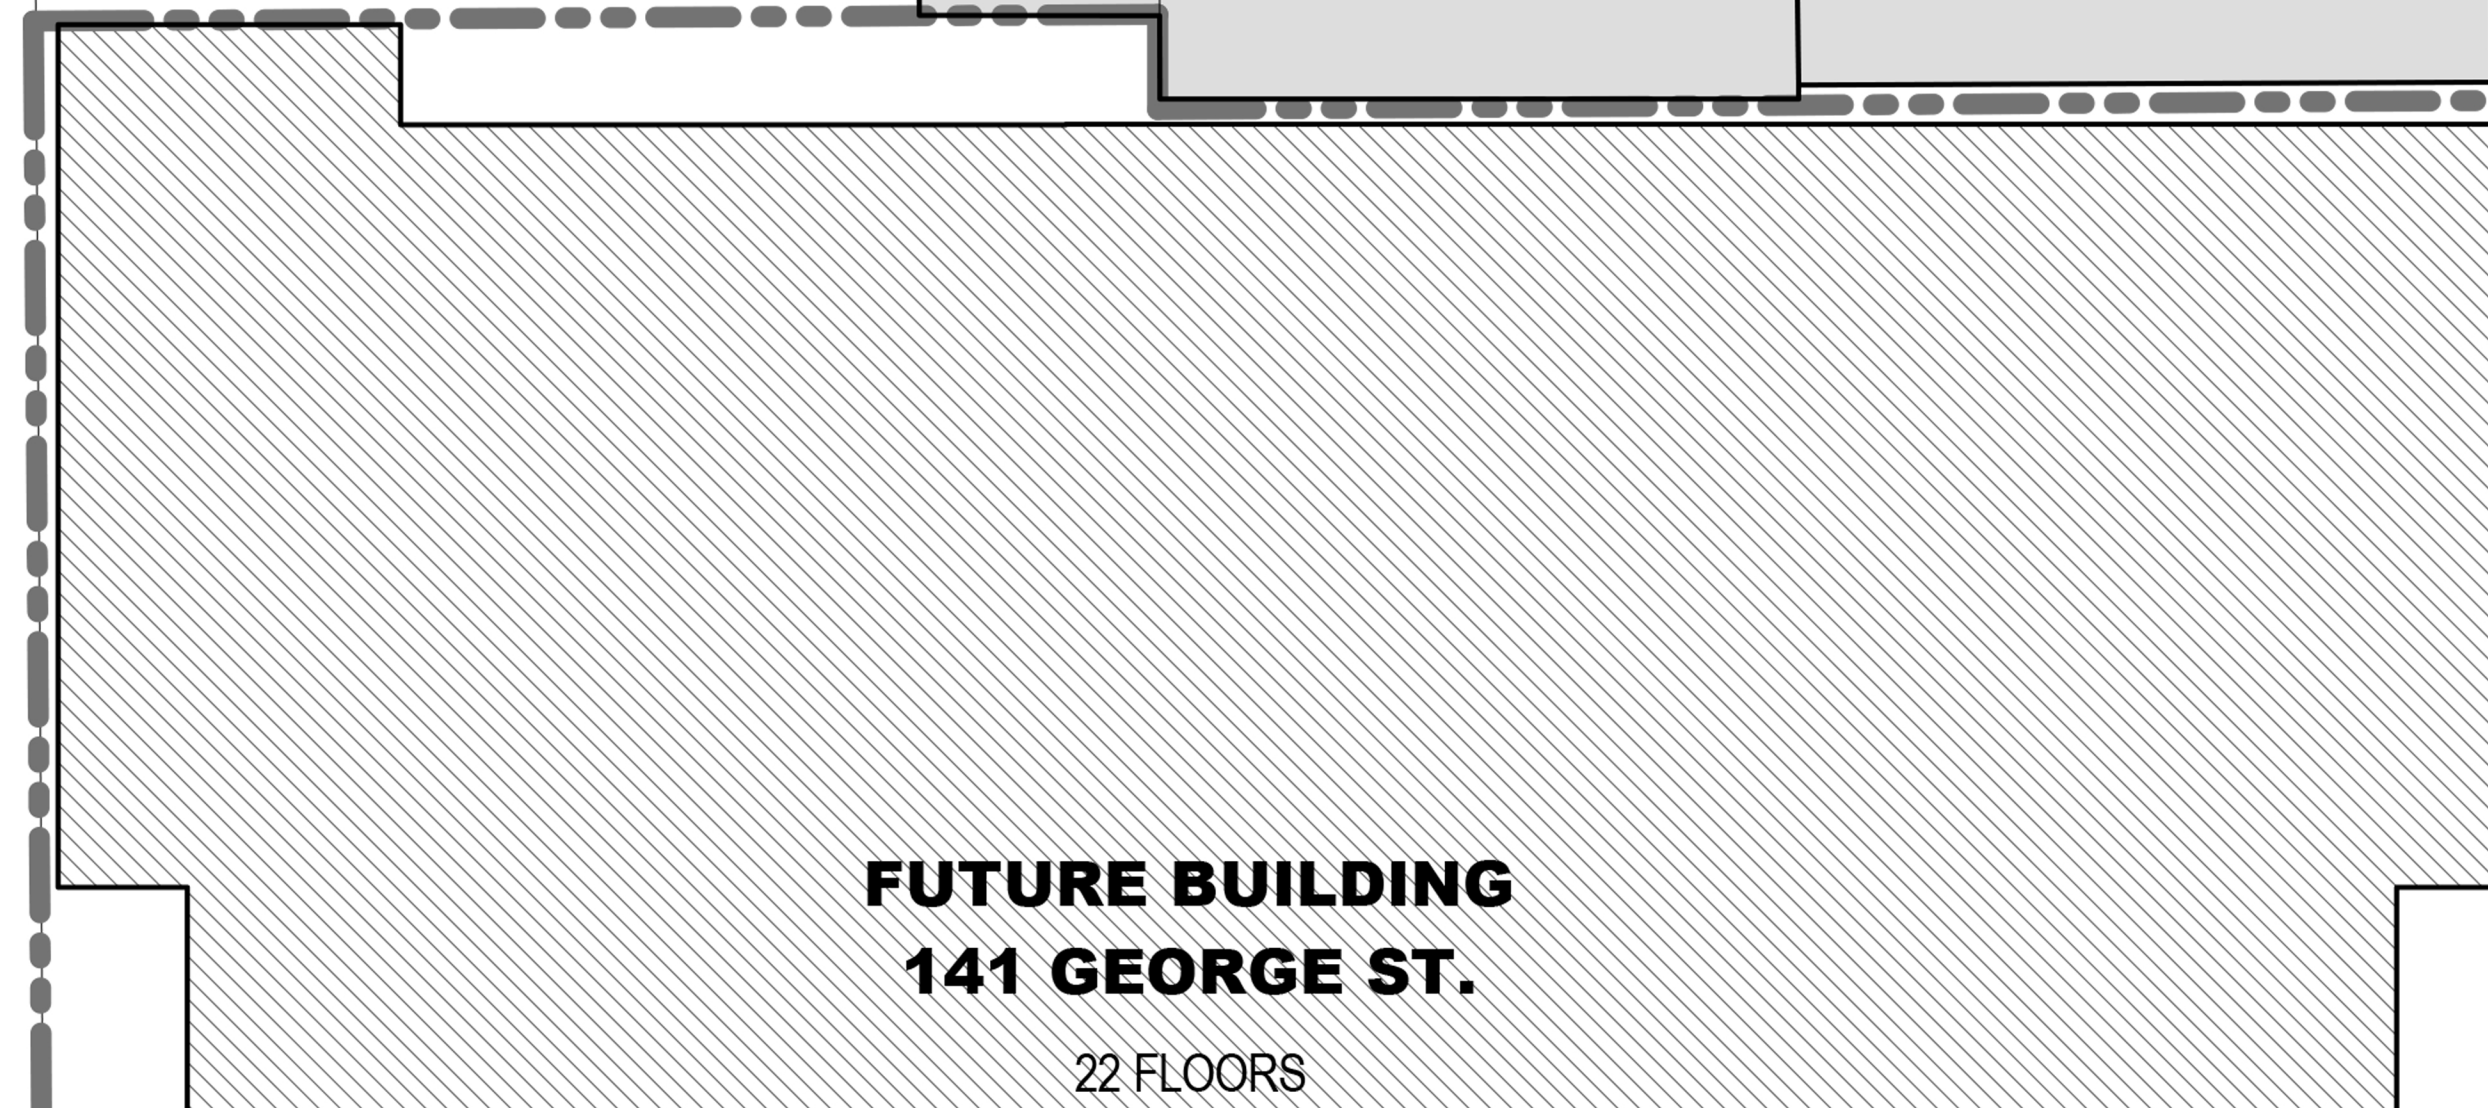


GEORGE ST.

YORK ST.

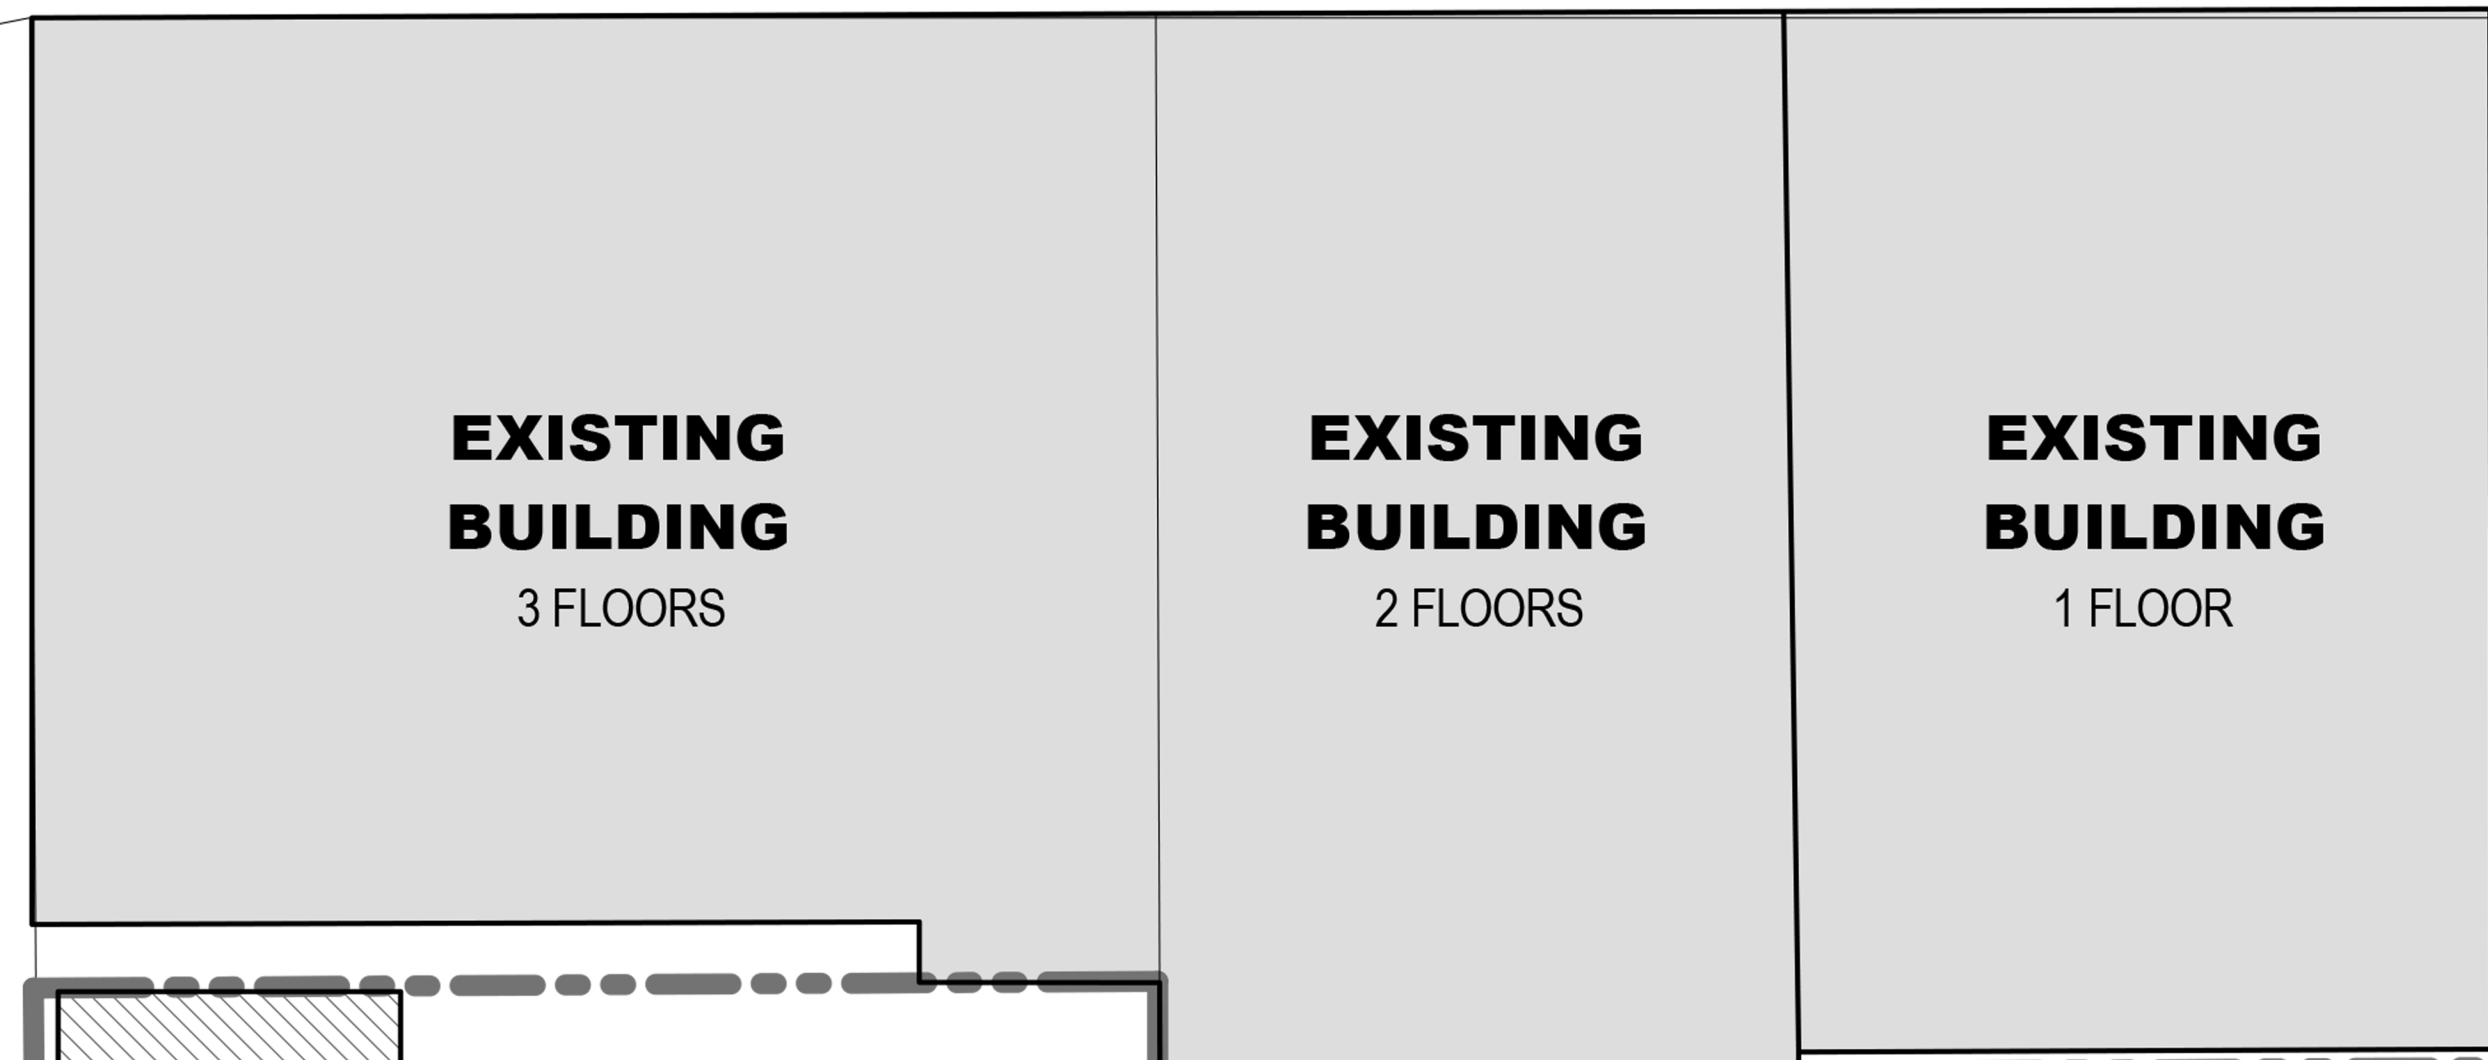

- VERTICAL CIRCULATION
- MECHANICAL / STORAGE
- HOTEL BACK OF HOUSE
- SANITARY BLOCK
- RECEPTION AREA
- HOTEL
- EXISTING

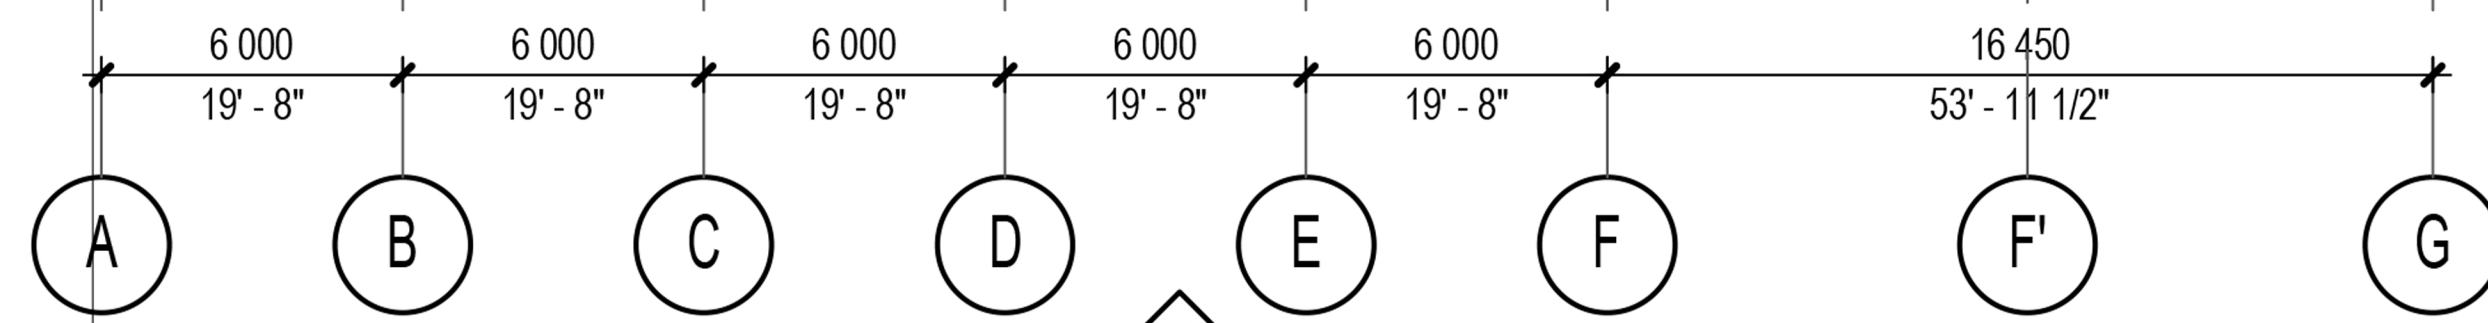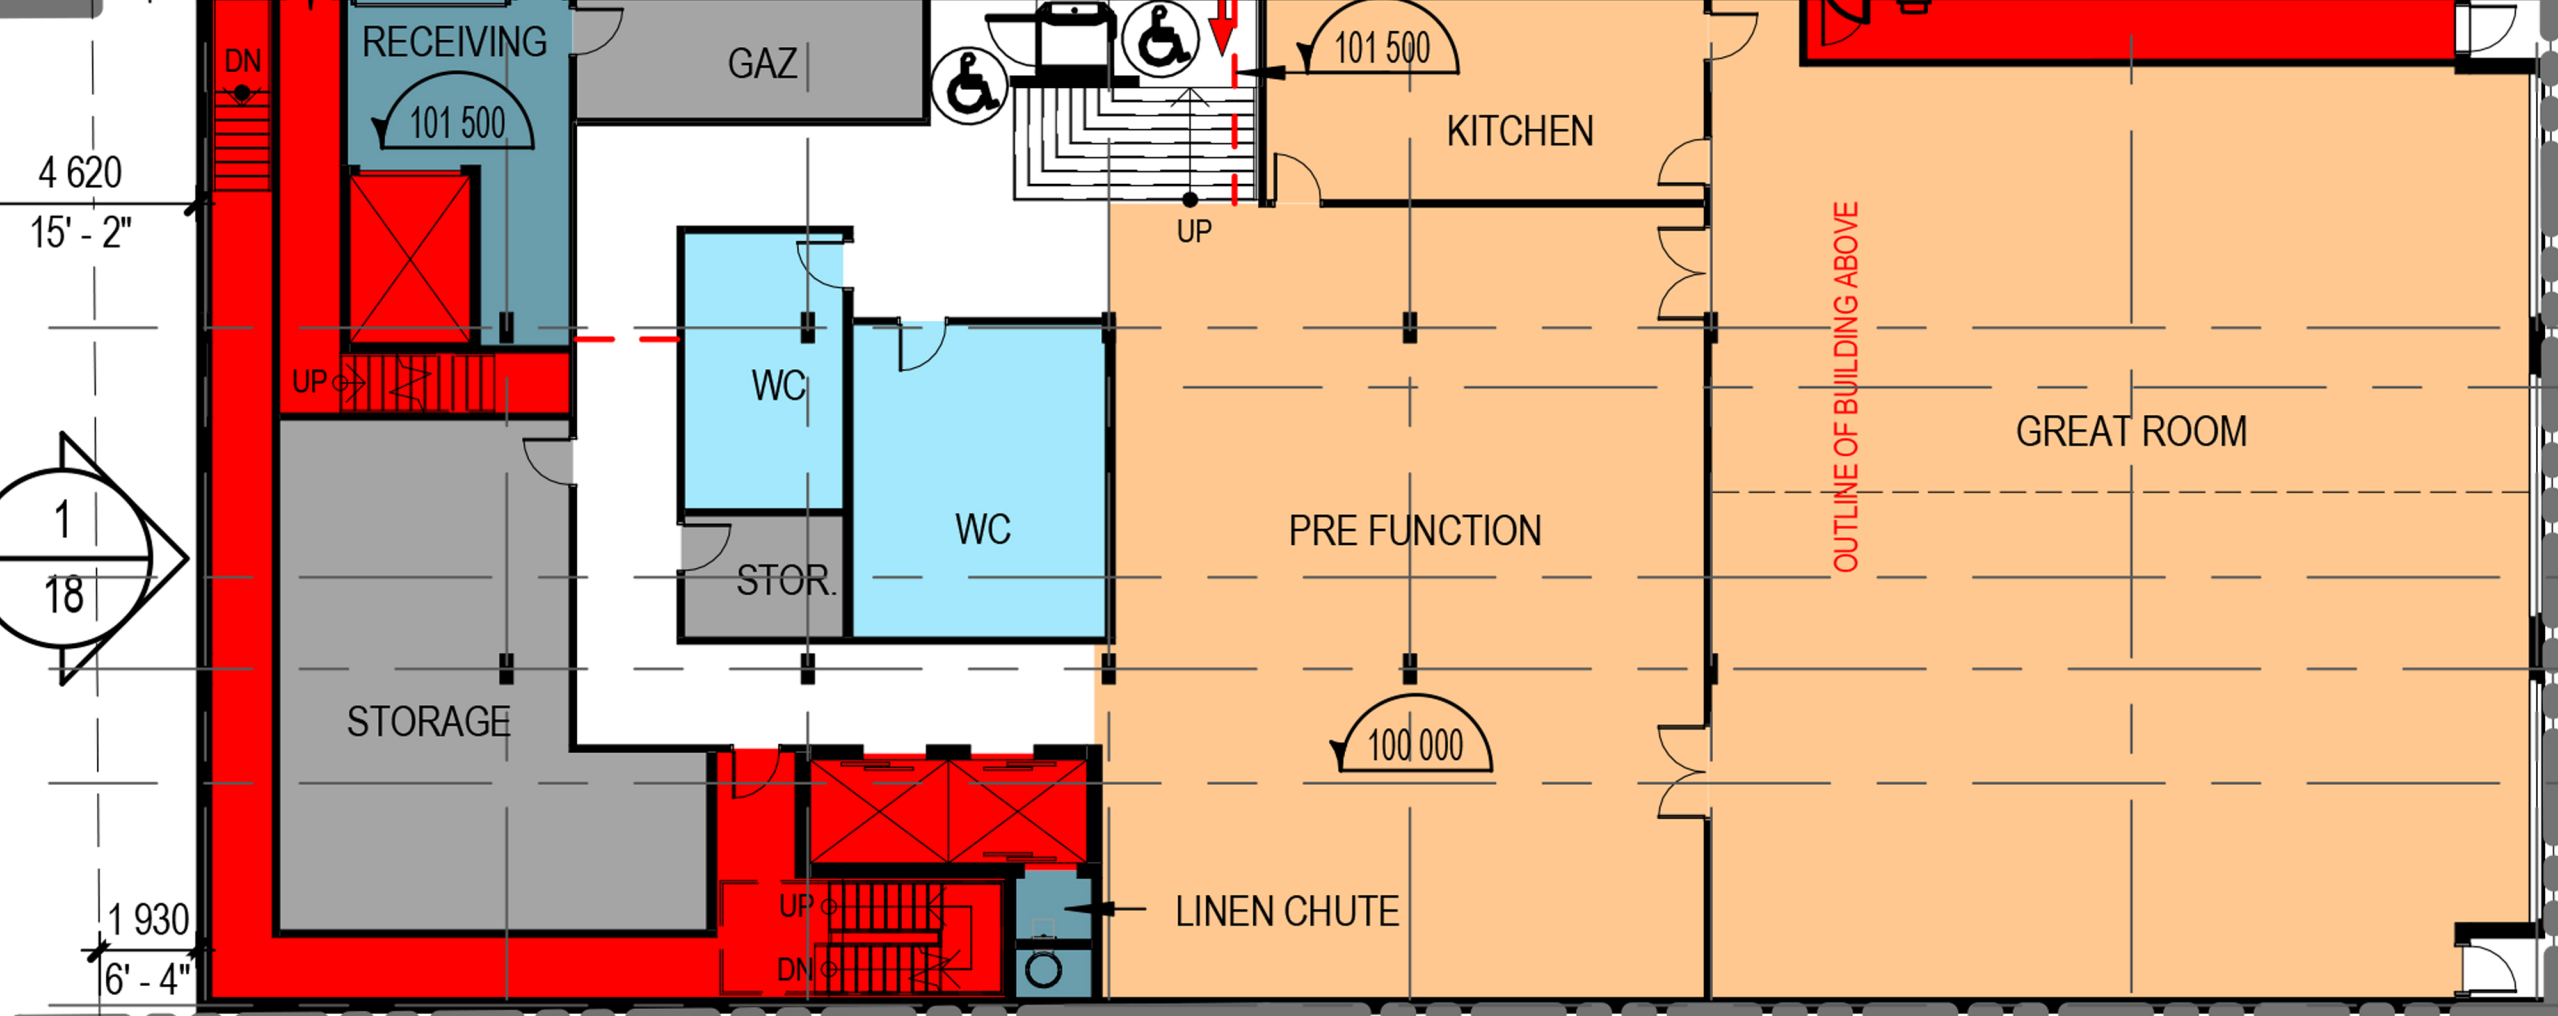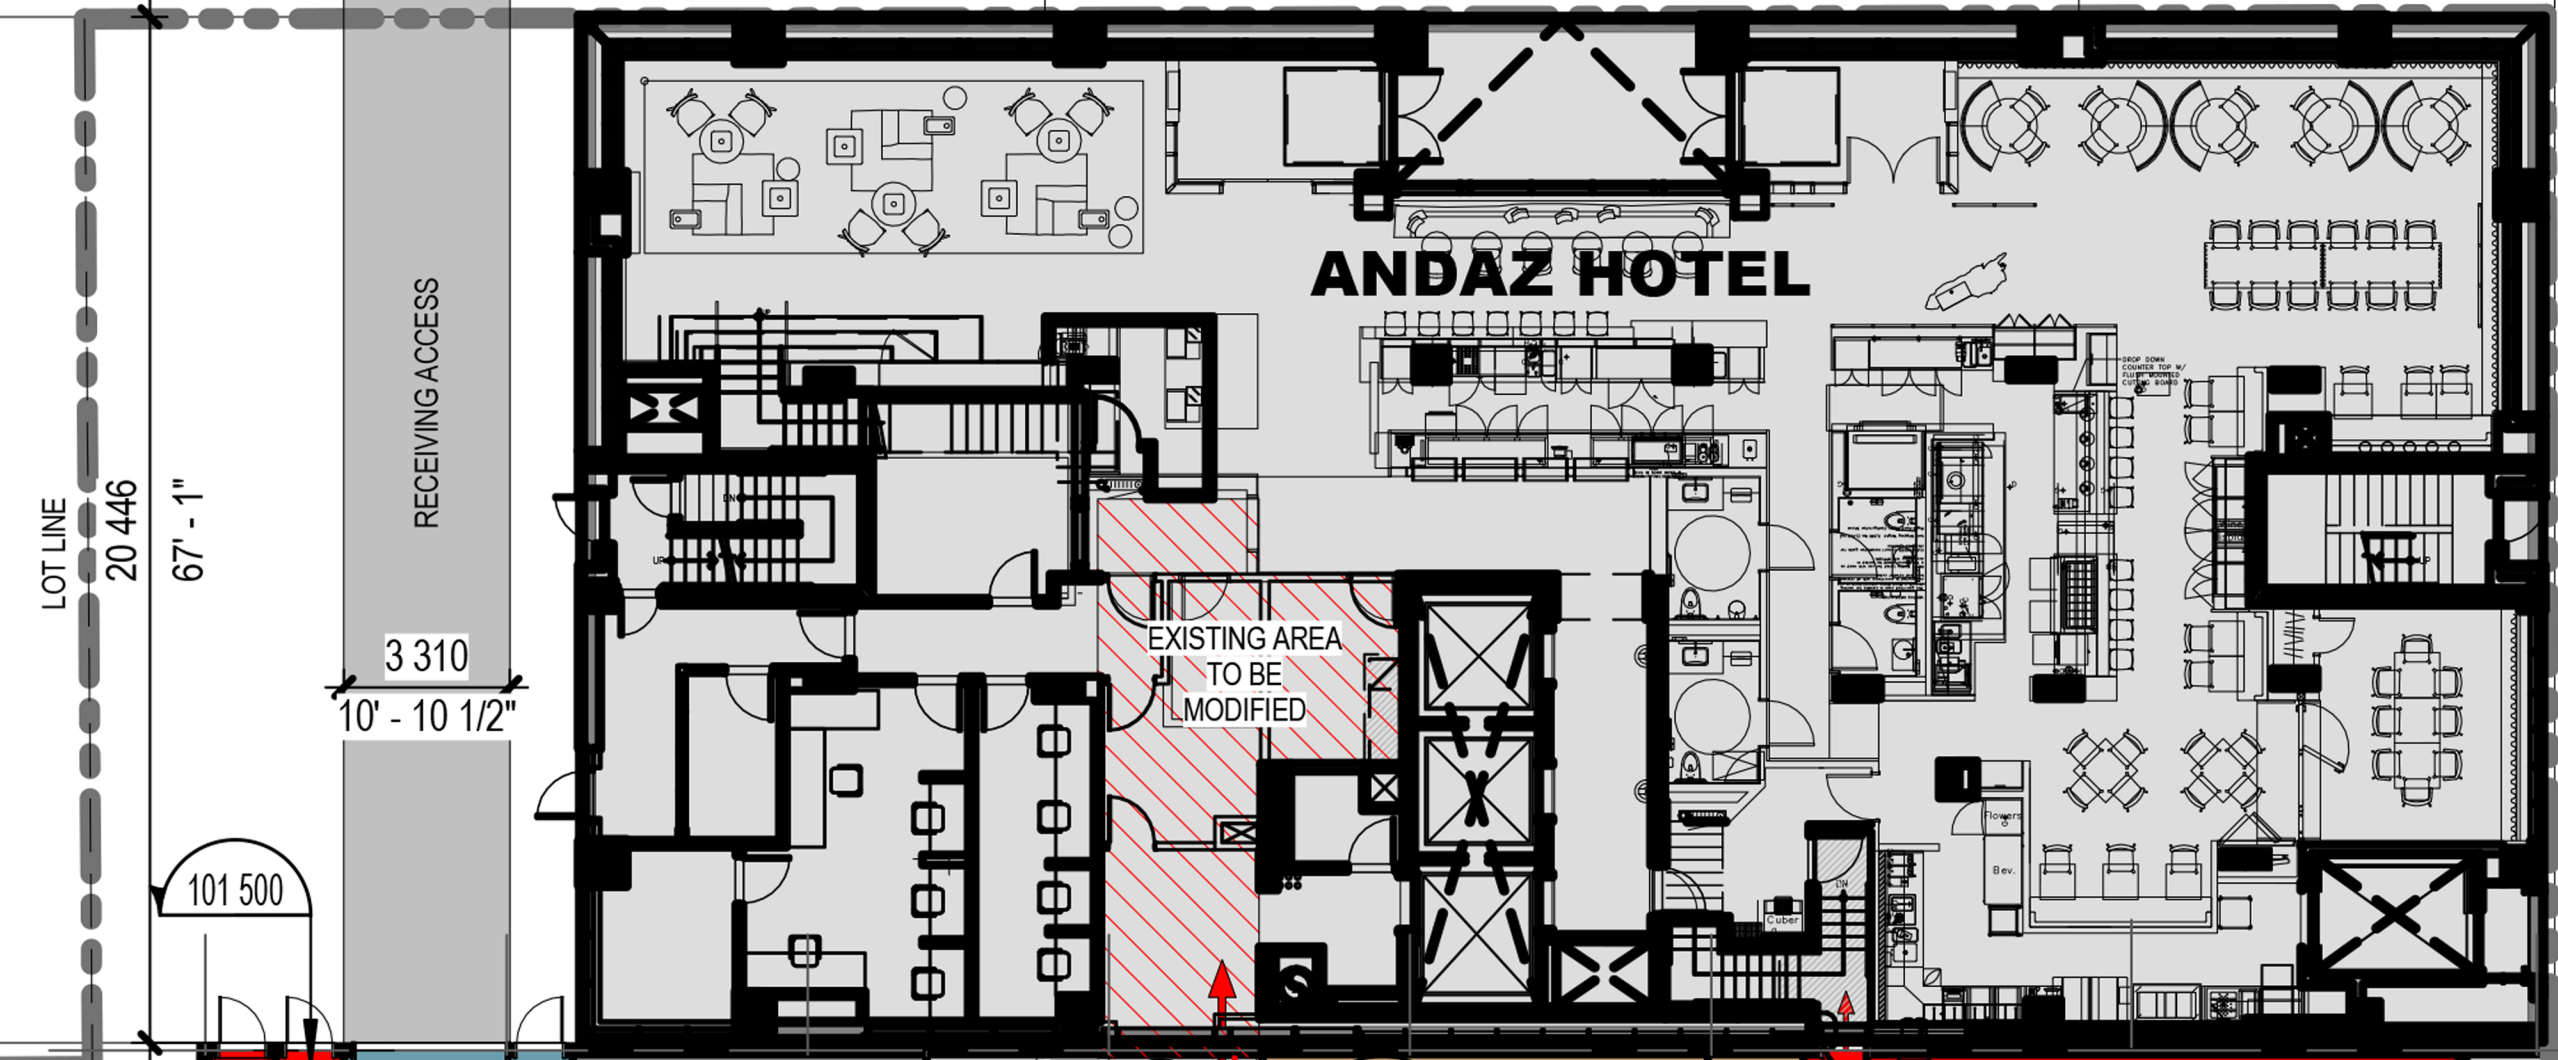

EXISTING PARKING

