




263 GREENSWAY AVENUE TOP VIEW SHADOW STUDY JUNE 21ST 9AM EDT
 1722.4 | SCALE: NTS | 27 JUNE 2018



263 GREENSWAY AVENUE TOP VIEW SHADOW STUDY JUNE 21ST 11AM EDT
1722.4 | SCALE: NTS | 27 JUNE 2018



263 GREENSWAY AVENUE TOP VIEW SHADOW STUDY JUNE 21ST 1PM EDT
 1722.4 | SCALE: NTS | 27 JUNE 2018

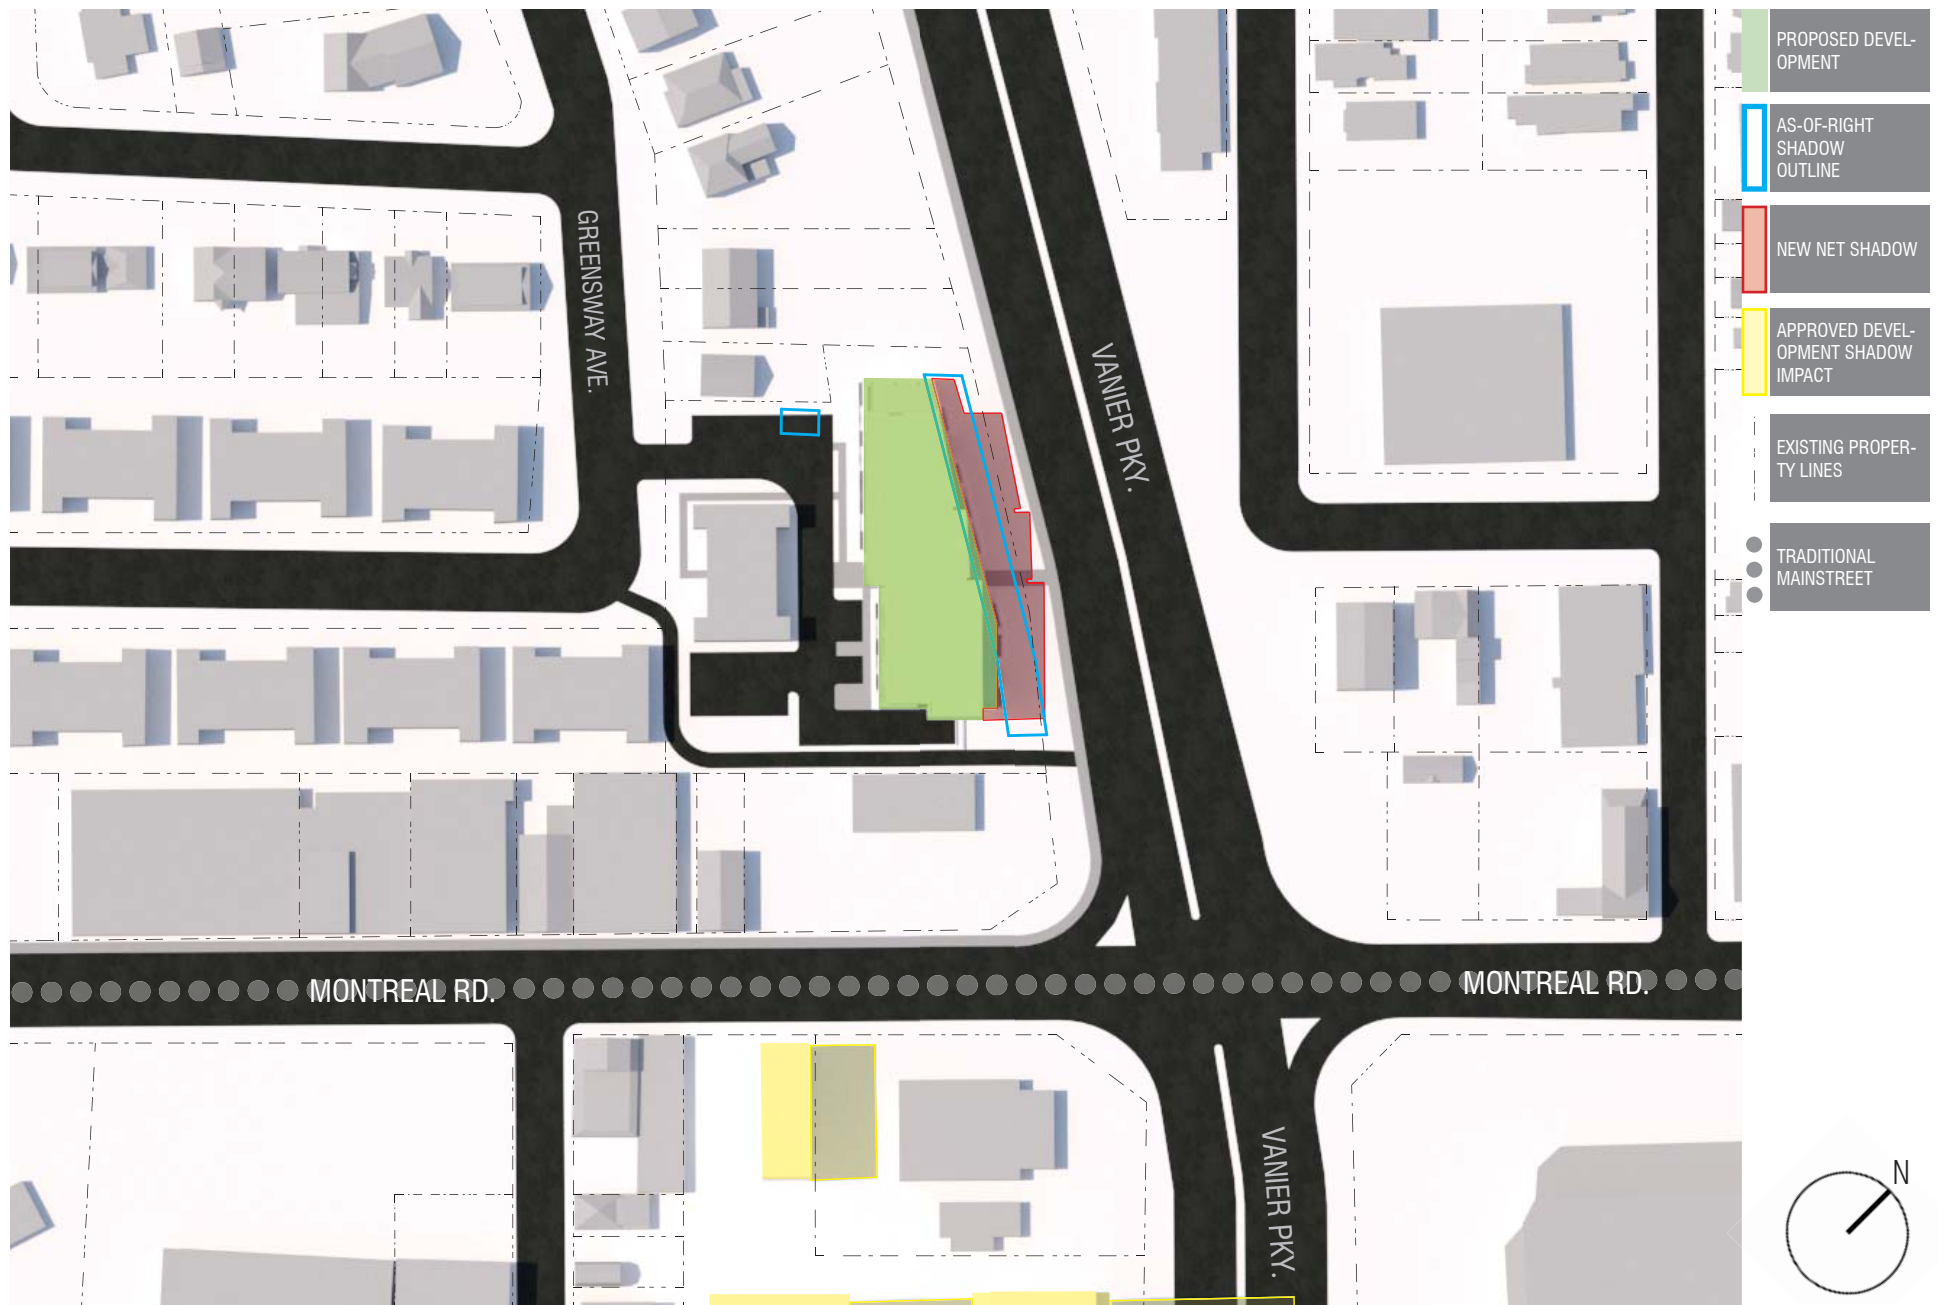

263 GREENSWAY AVENUE TOP VIEW SHADOW STUDY JUNE 21ST 3PM EDT
 1722.4 | SCALE: NTS | 27 JUNE 2018



263 GREENSWAY AVENUE TOP VIEW SHADOW STUDY JUNE 21ST 5PM EDT
 1722.4 | SCALE: NTS | 27 JUNE 2018



263 GREENSWAY AVENUE TOP VIEW SHADOW STUDY JUNE 21ST 7PM EDT
 1722.4 | SCALE: NTS | 27 JUNE 2018




263 GREENSWAY AVENUE TOP VIEW SHADOW STUDY SEPT. 21ST 9AM EDT
1722.4 | SCALE: NTS | 27 JUNE 2018




263 GREENSWAY AVENUE TOP VIEW SHADOW STUDY SEPT. 21ST 11AM EDT
 1722.4 | SCALE: NTS | 27 JUNE 2018



263 GREENSWAY AVENUE TOP VIEW SHADOW STUDY SEPT. 21ST 1PM EDT
 1722.4 | SCALE: NTS | 27 JUNE 2018

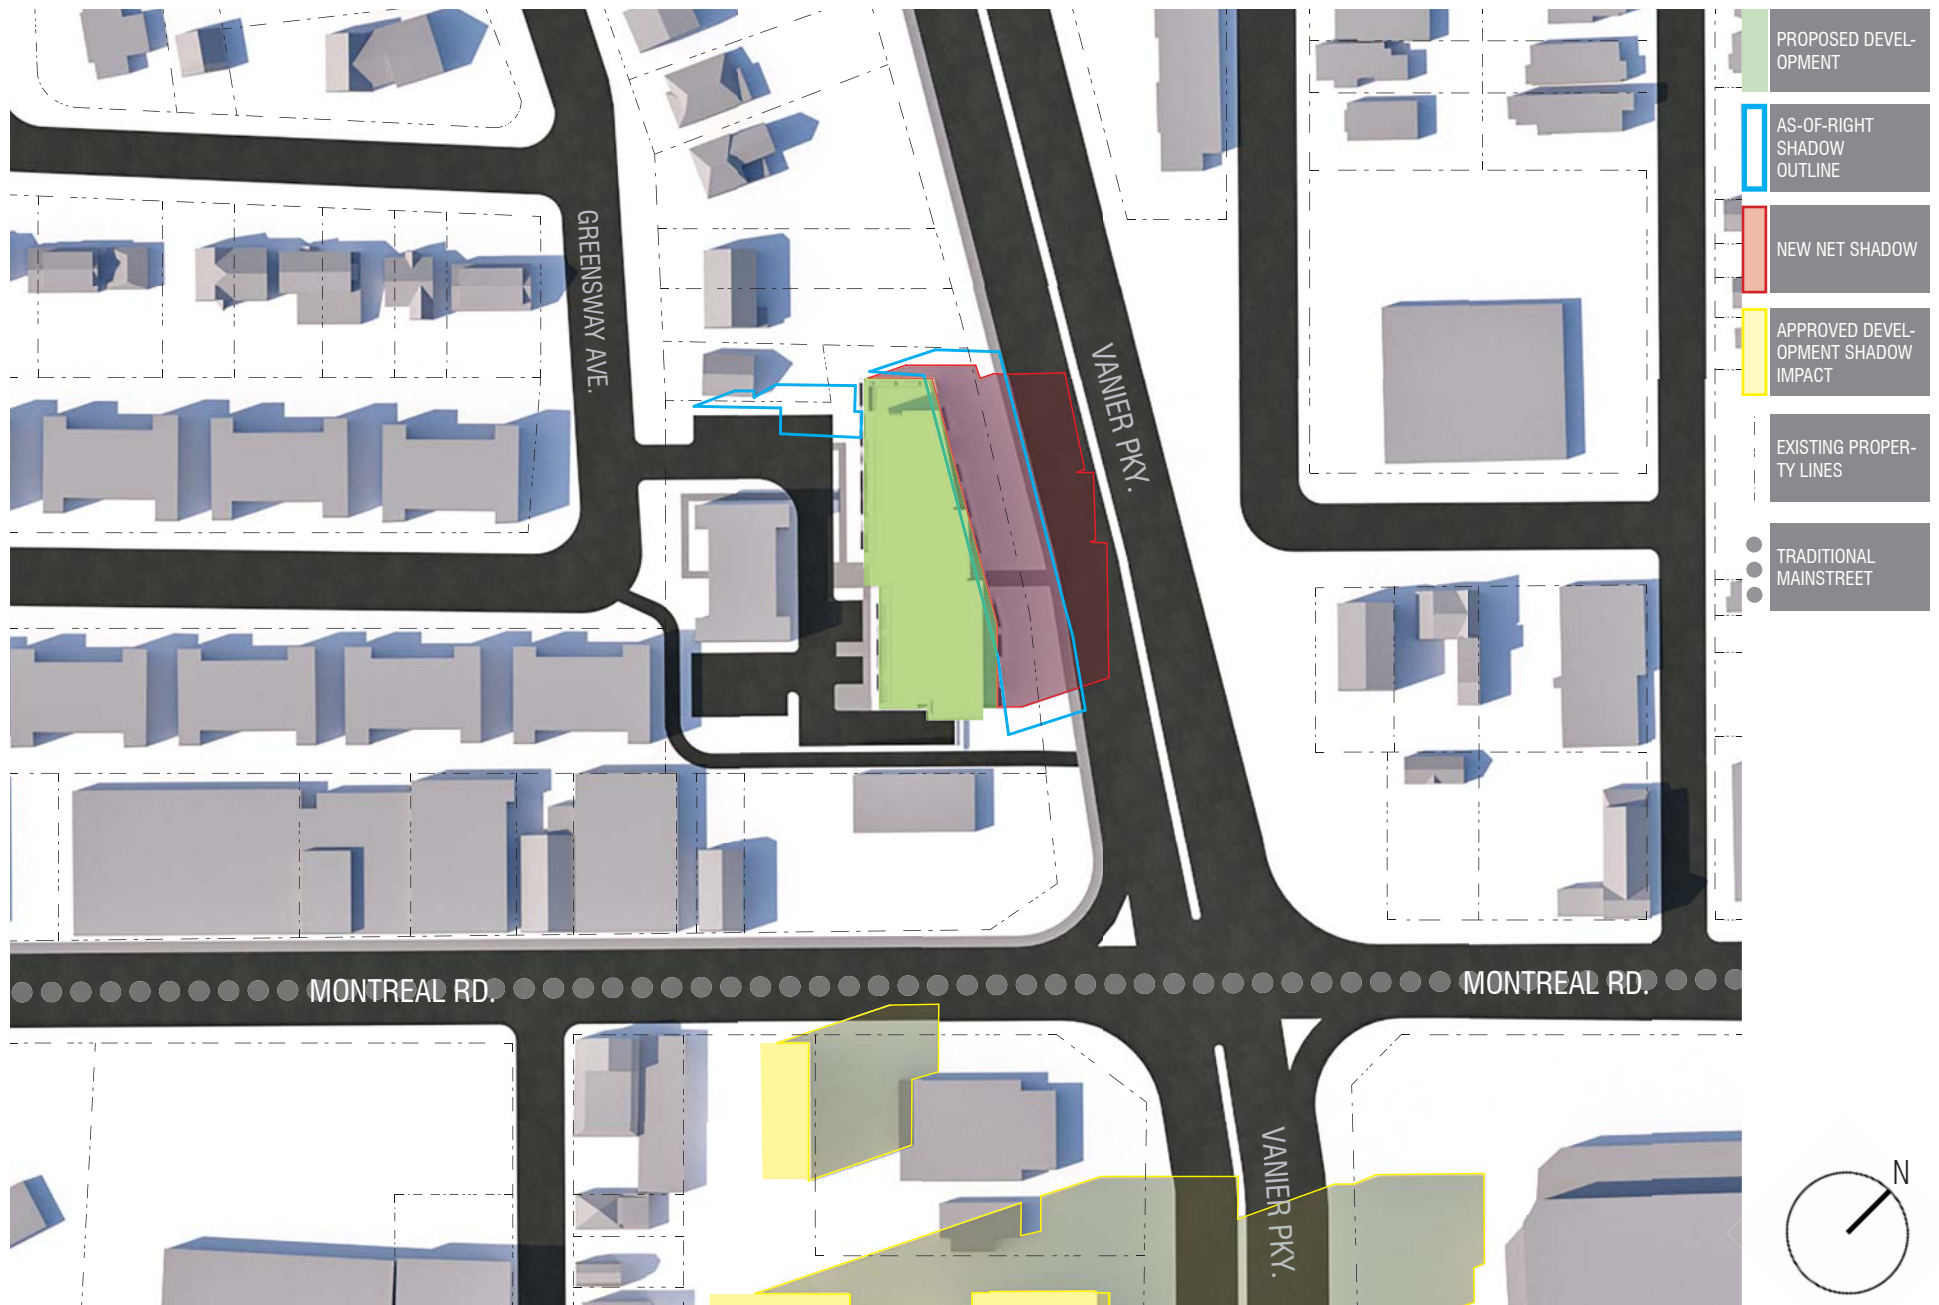


263 GREENSWAY AVENUE TOP VIEW SHADOW STUDY SEPT. 21ST 3PM EDT
 1722.4 | SCALE: NTS | 27 JUNE 2018

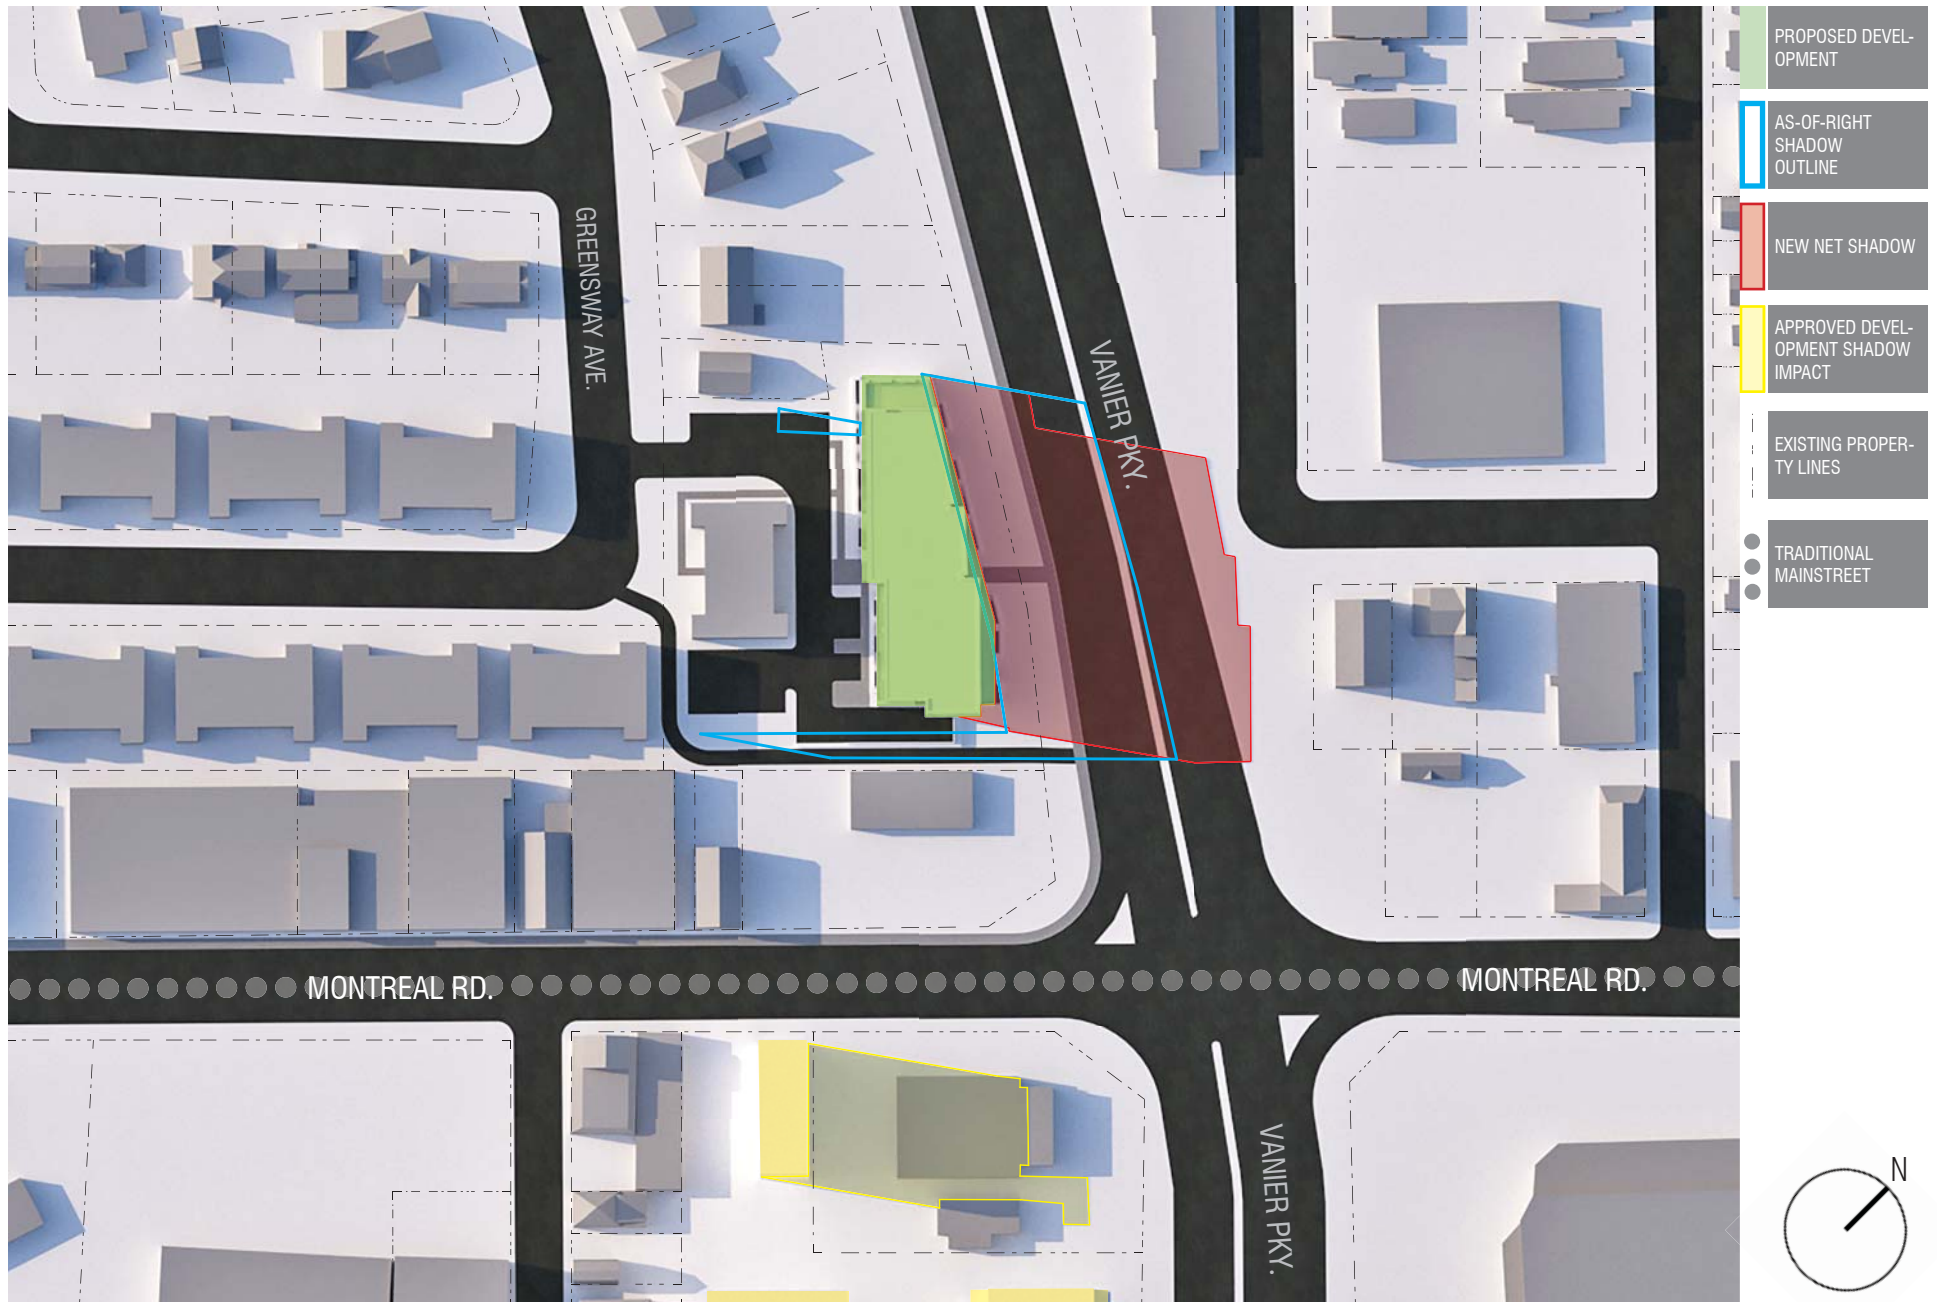


263 GREENSWAY AVENUE TOP VIEW SHADOW STUDY SEPT. 21ST 5PM EDT
 1722.4 | SCALE: NTS | 27 JUNE 2018




263 GREENSWAY AVENUE TOP VIEW SHADOW STUDY DEC. 21ST 9AM EST
 1722.4 | SCALE: NTS | 27 JUNE 2018

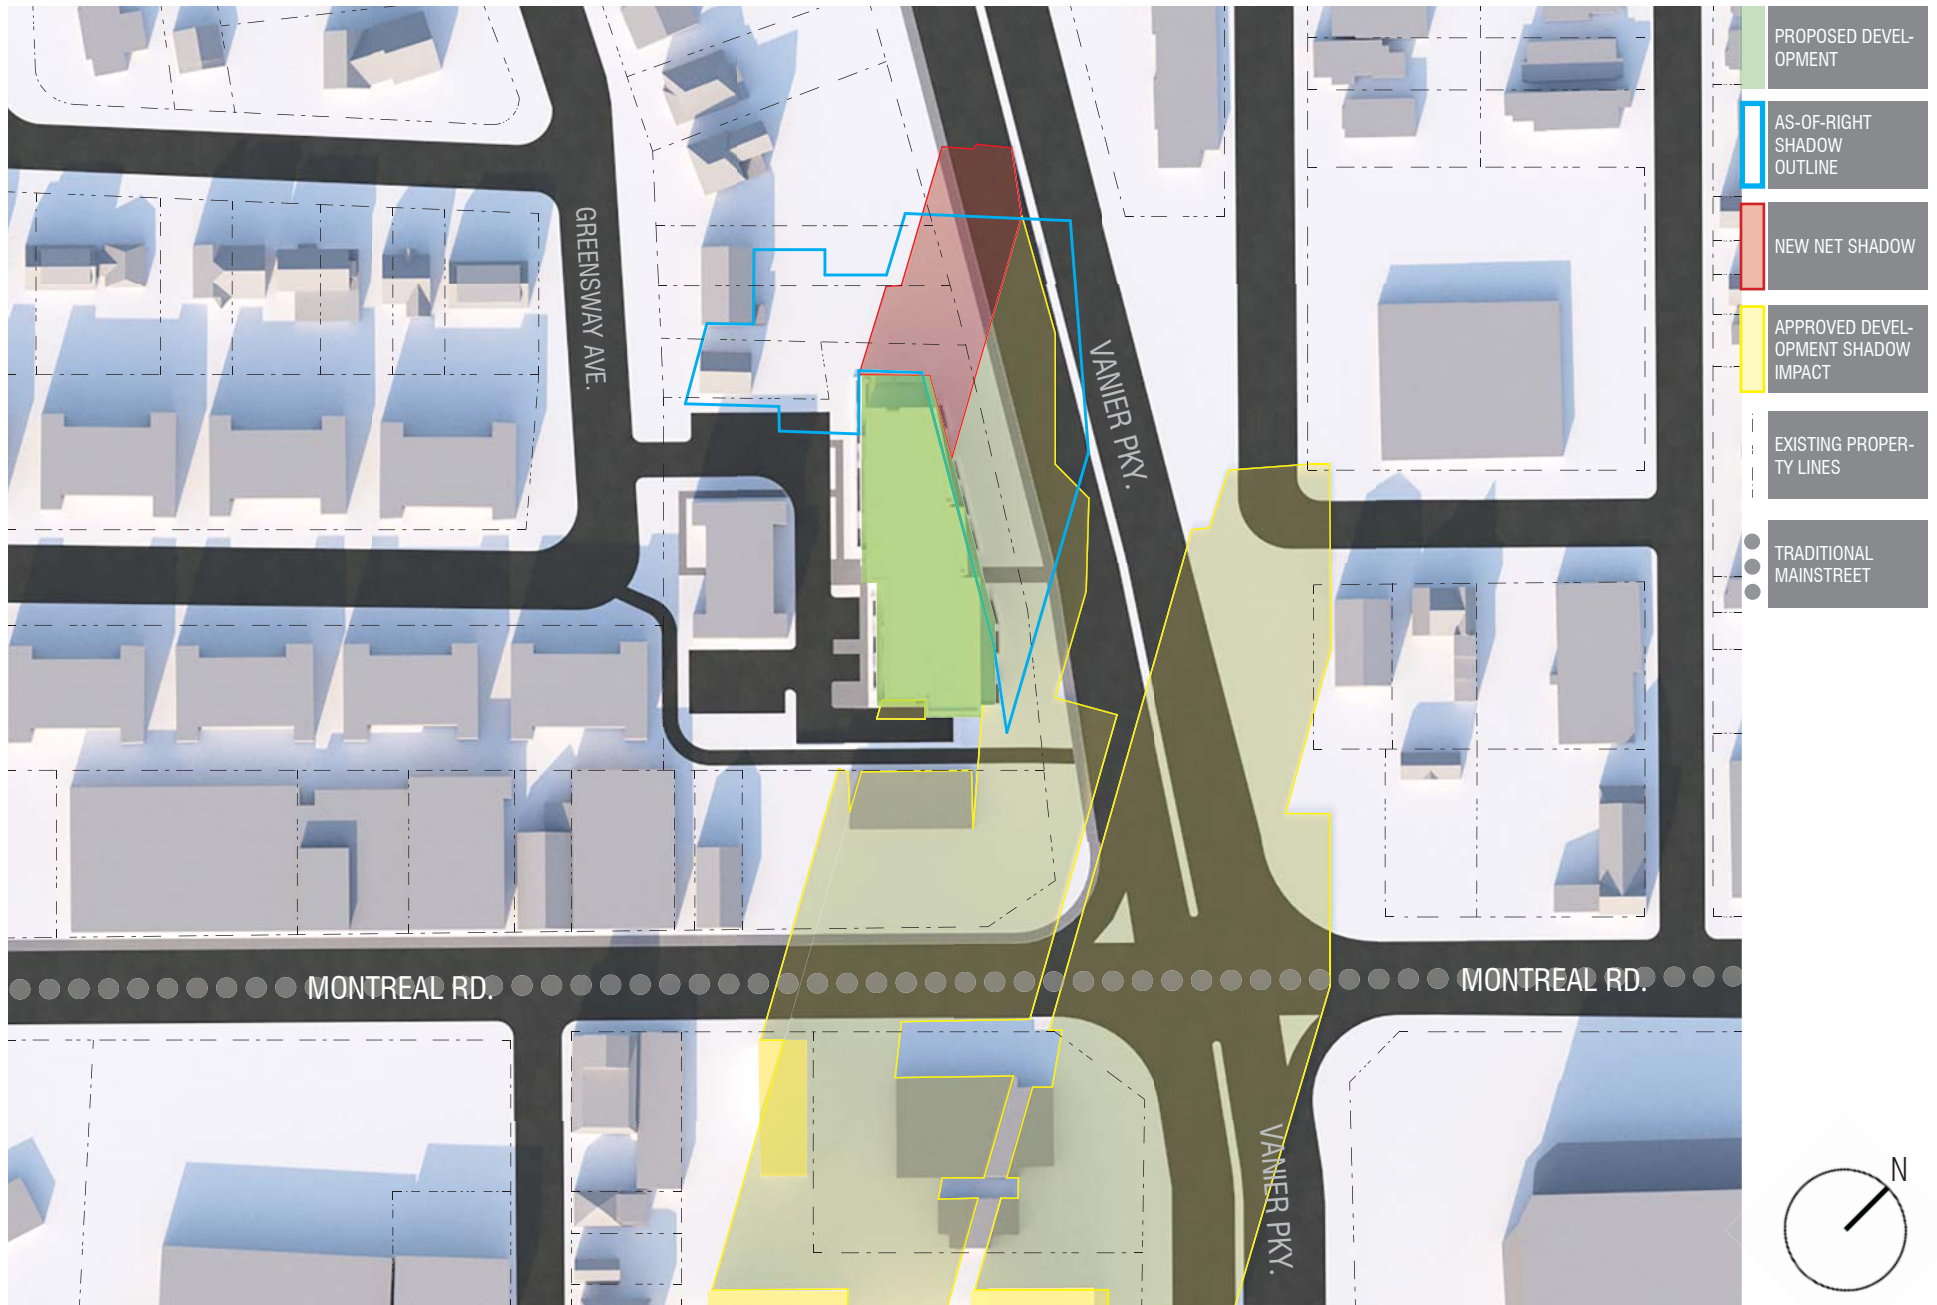

263 GREENSWAY AVENUE TOP VIEW SHADOW STUDY DEC. 21ST 11AM EST
1722.4 | SCALE: NTS | 27 JUNE 2018

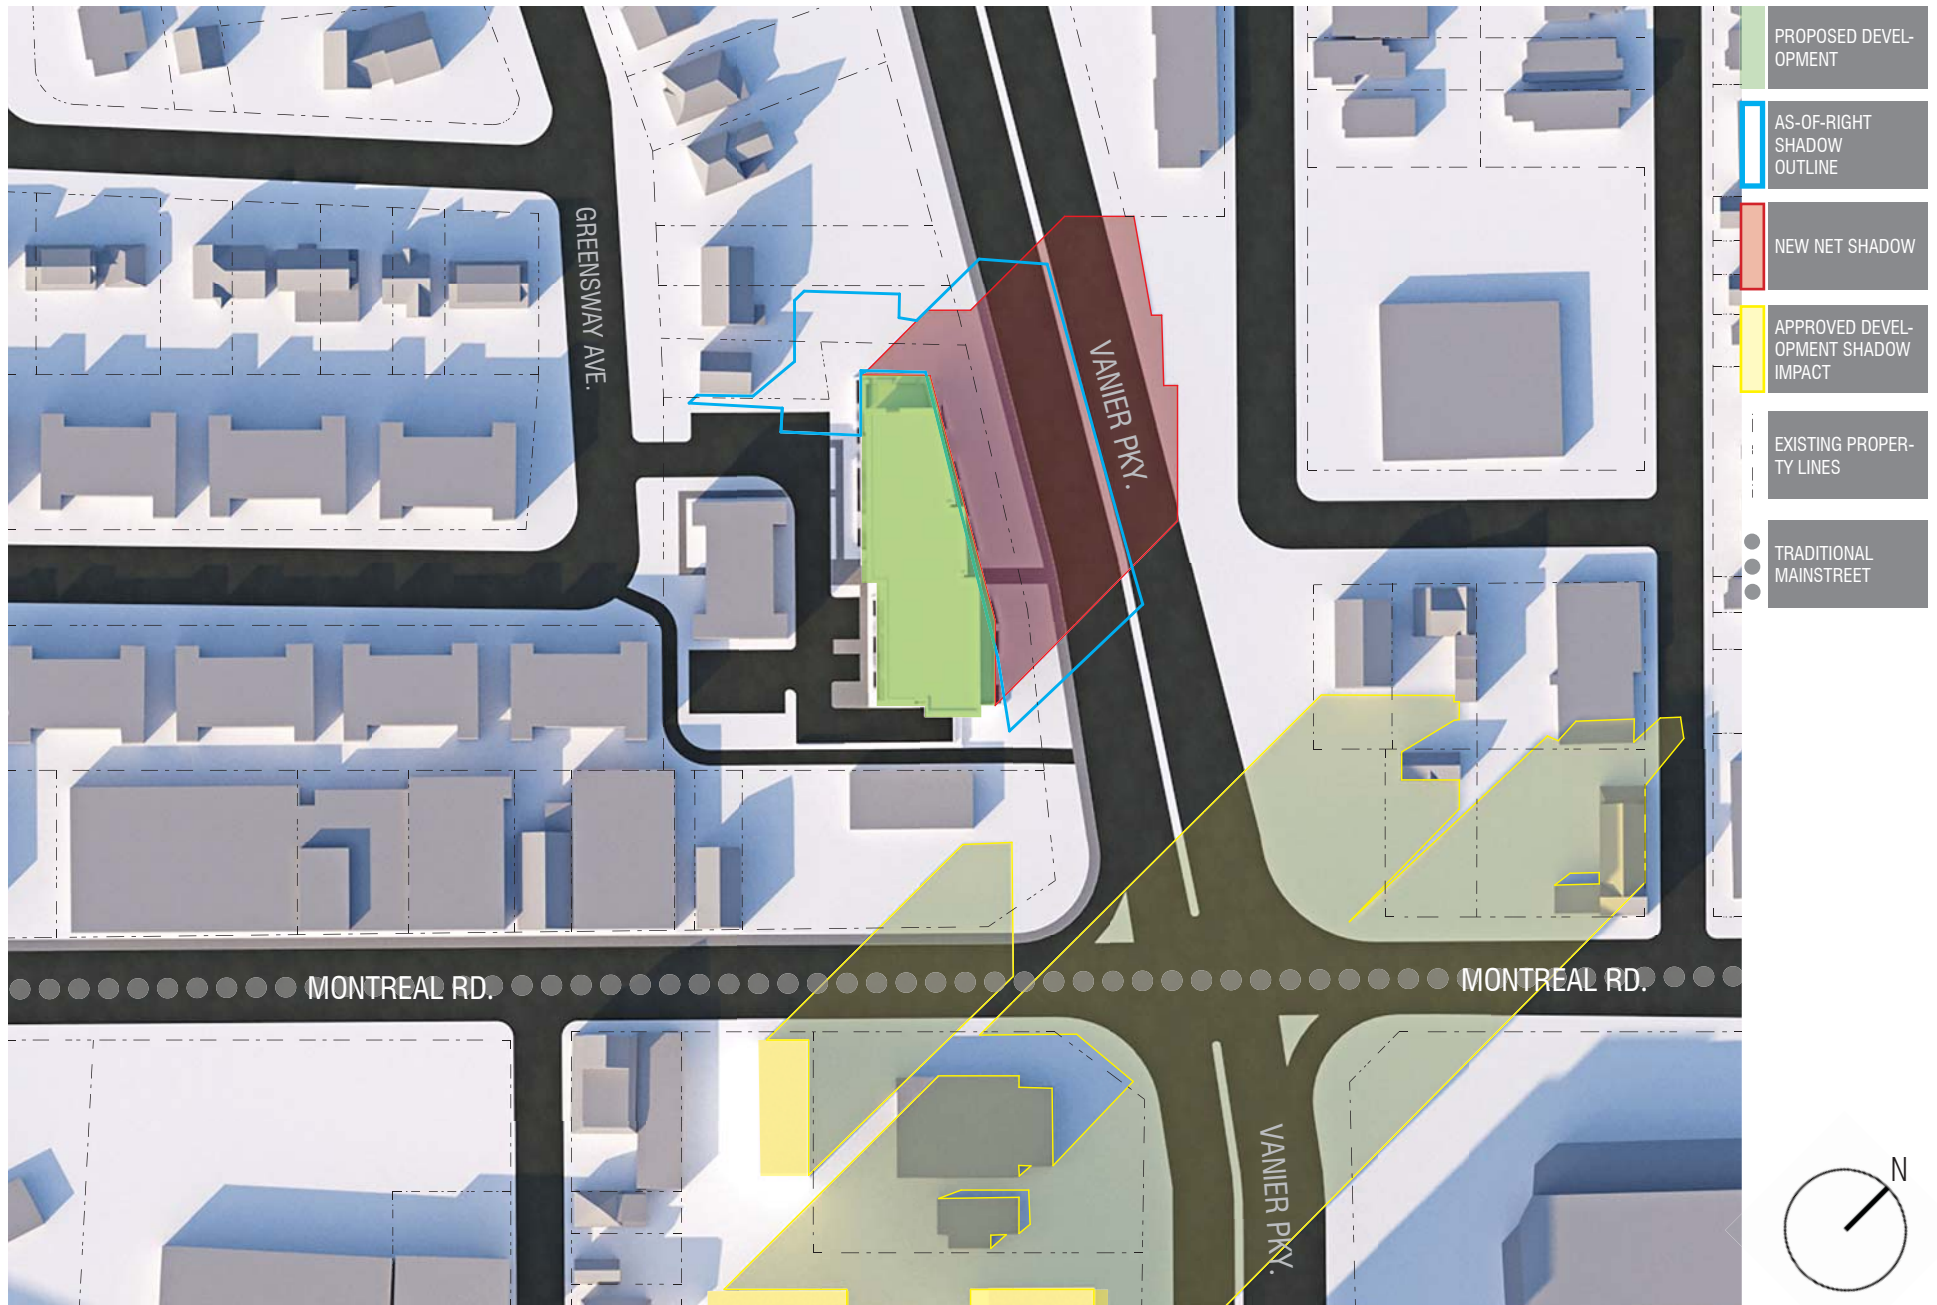

263 GREENSWAY AVENUE TOP VIEW SHADOW STUDY DEC. 21ST 1PM EST
 1722.4 | SCALE: NTS | 27 JUNE 2018

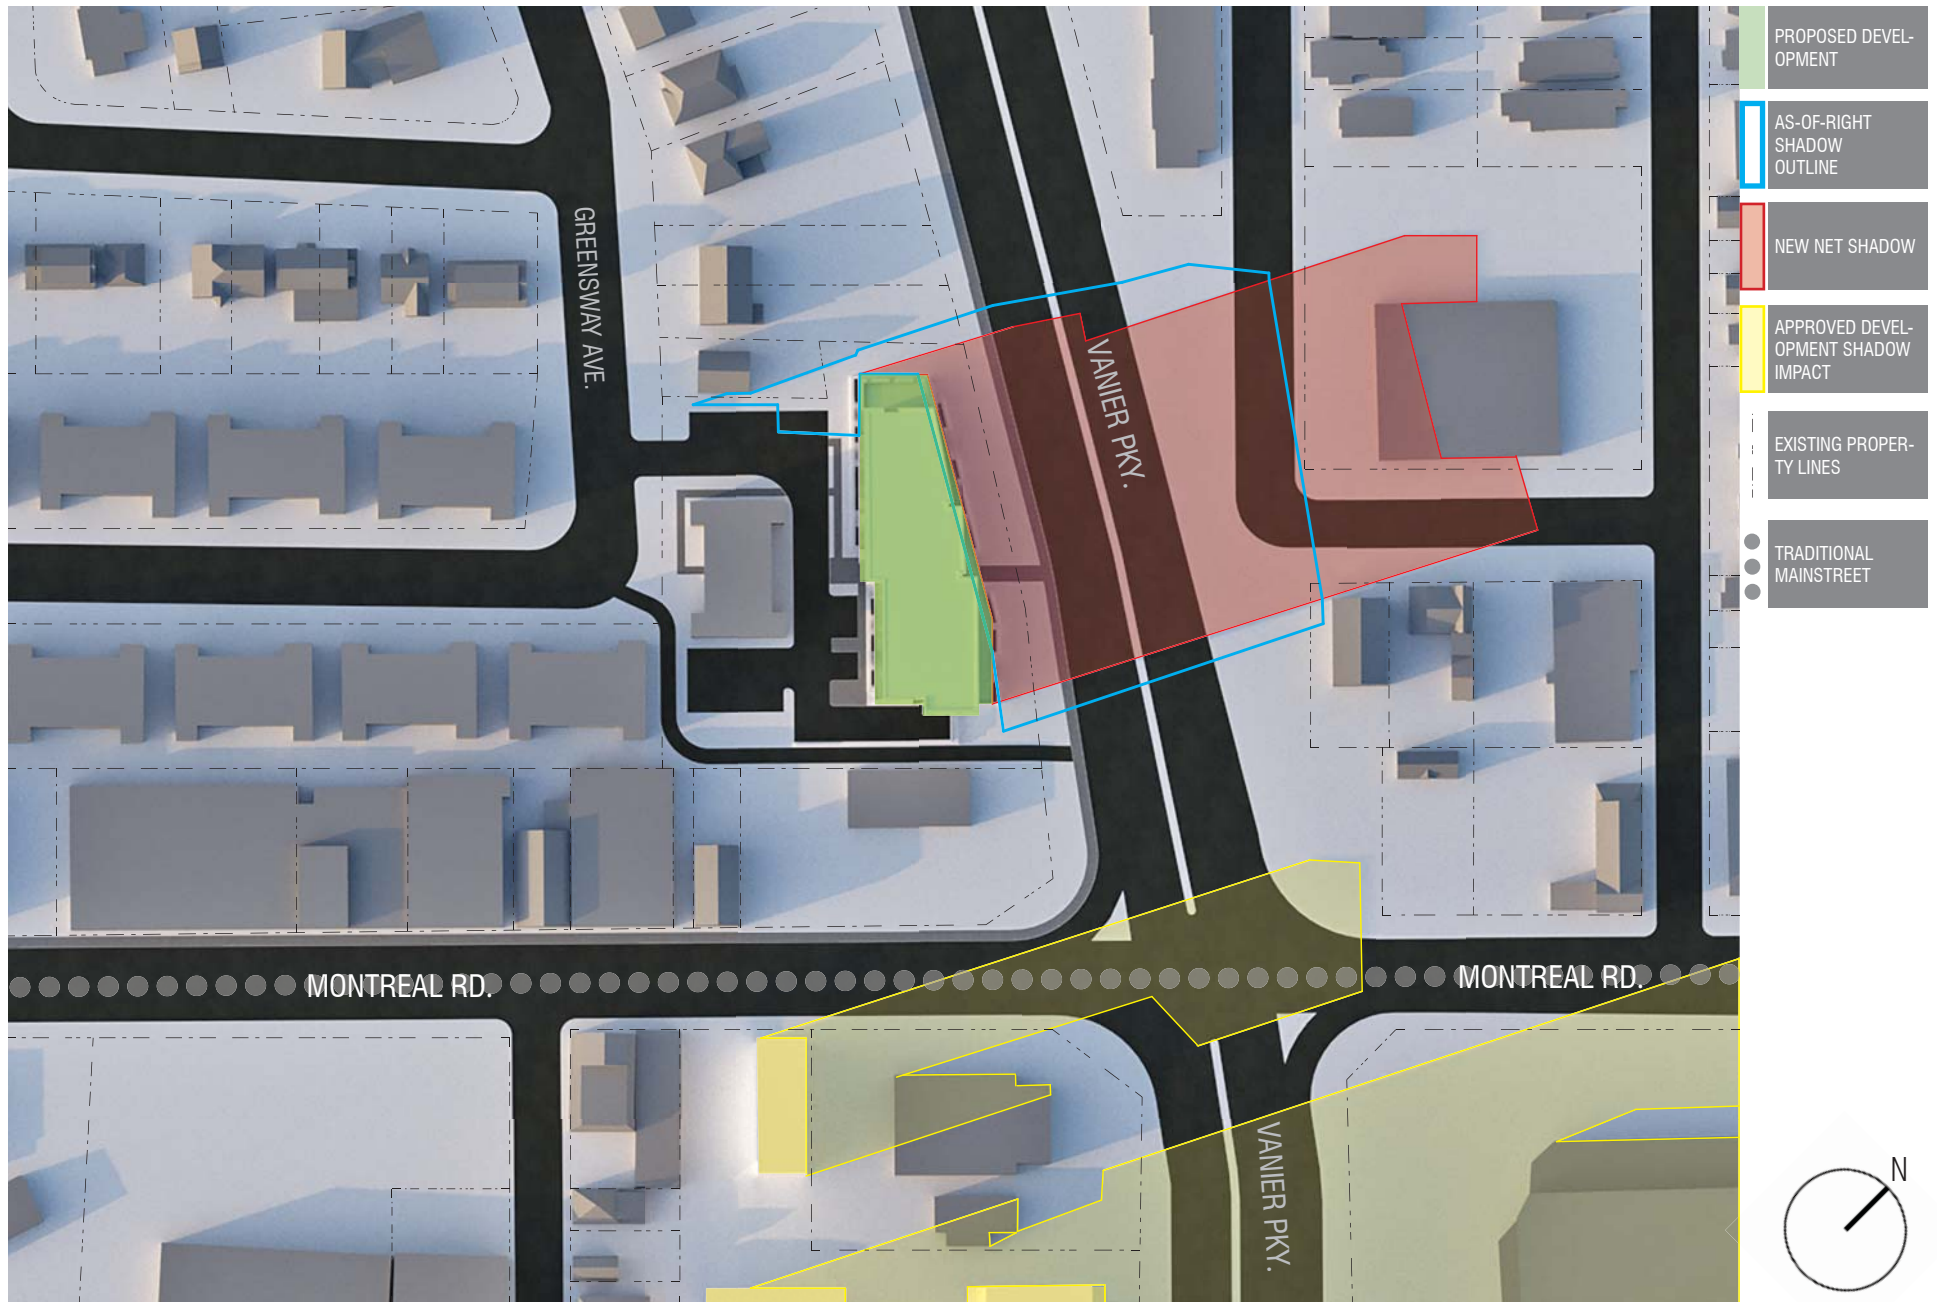

263 GREENSWAY AVENUE TOP VIEW SHADOW STUDY DEC. 21ST 3PM EST
 1722.4 | SCALE: NTS | 27 JUNE 2018