

NOTES

1. TREES SURVEYED RANGE FROM GOOD TO DEAD. SEE SHEET TCR-3 FOR FULL TREE INVENTORY LIST.

SOMERSET STREET WEST


LEBRETON STREET NORTH



770
SOMERSET ST W
EXISTING TREES

LEGEND

- PROPERTY LINE
- EXISTING CONCRETE RETAINING WALL
- EXISTING BUILDING
- EXISTING TREE
- CONCRETE PAVEMENT

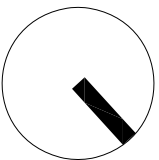

1	For Client Review	2017.09.19	KZ
No.	REVISION	DATE	BY

CLIENT
KATASA DEVELOPMENT

FOTENN
Planning + Design

223 McLeod Street, Ottawa, ON K2P 0Z8
613.730.5709 www.fotenn.com

DESIGNED	KZ
REVIEWED	MS
DATE	2017.09.19

P1