



COLOUR LEGEND	
	AMENITIES/ADMIN
	SERVICES

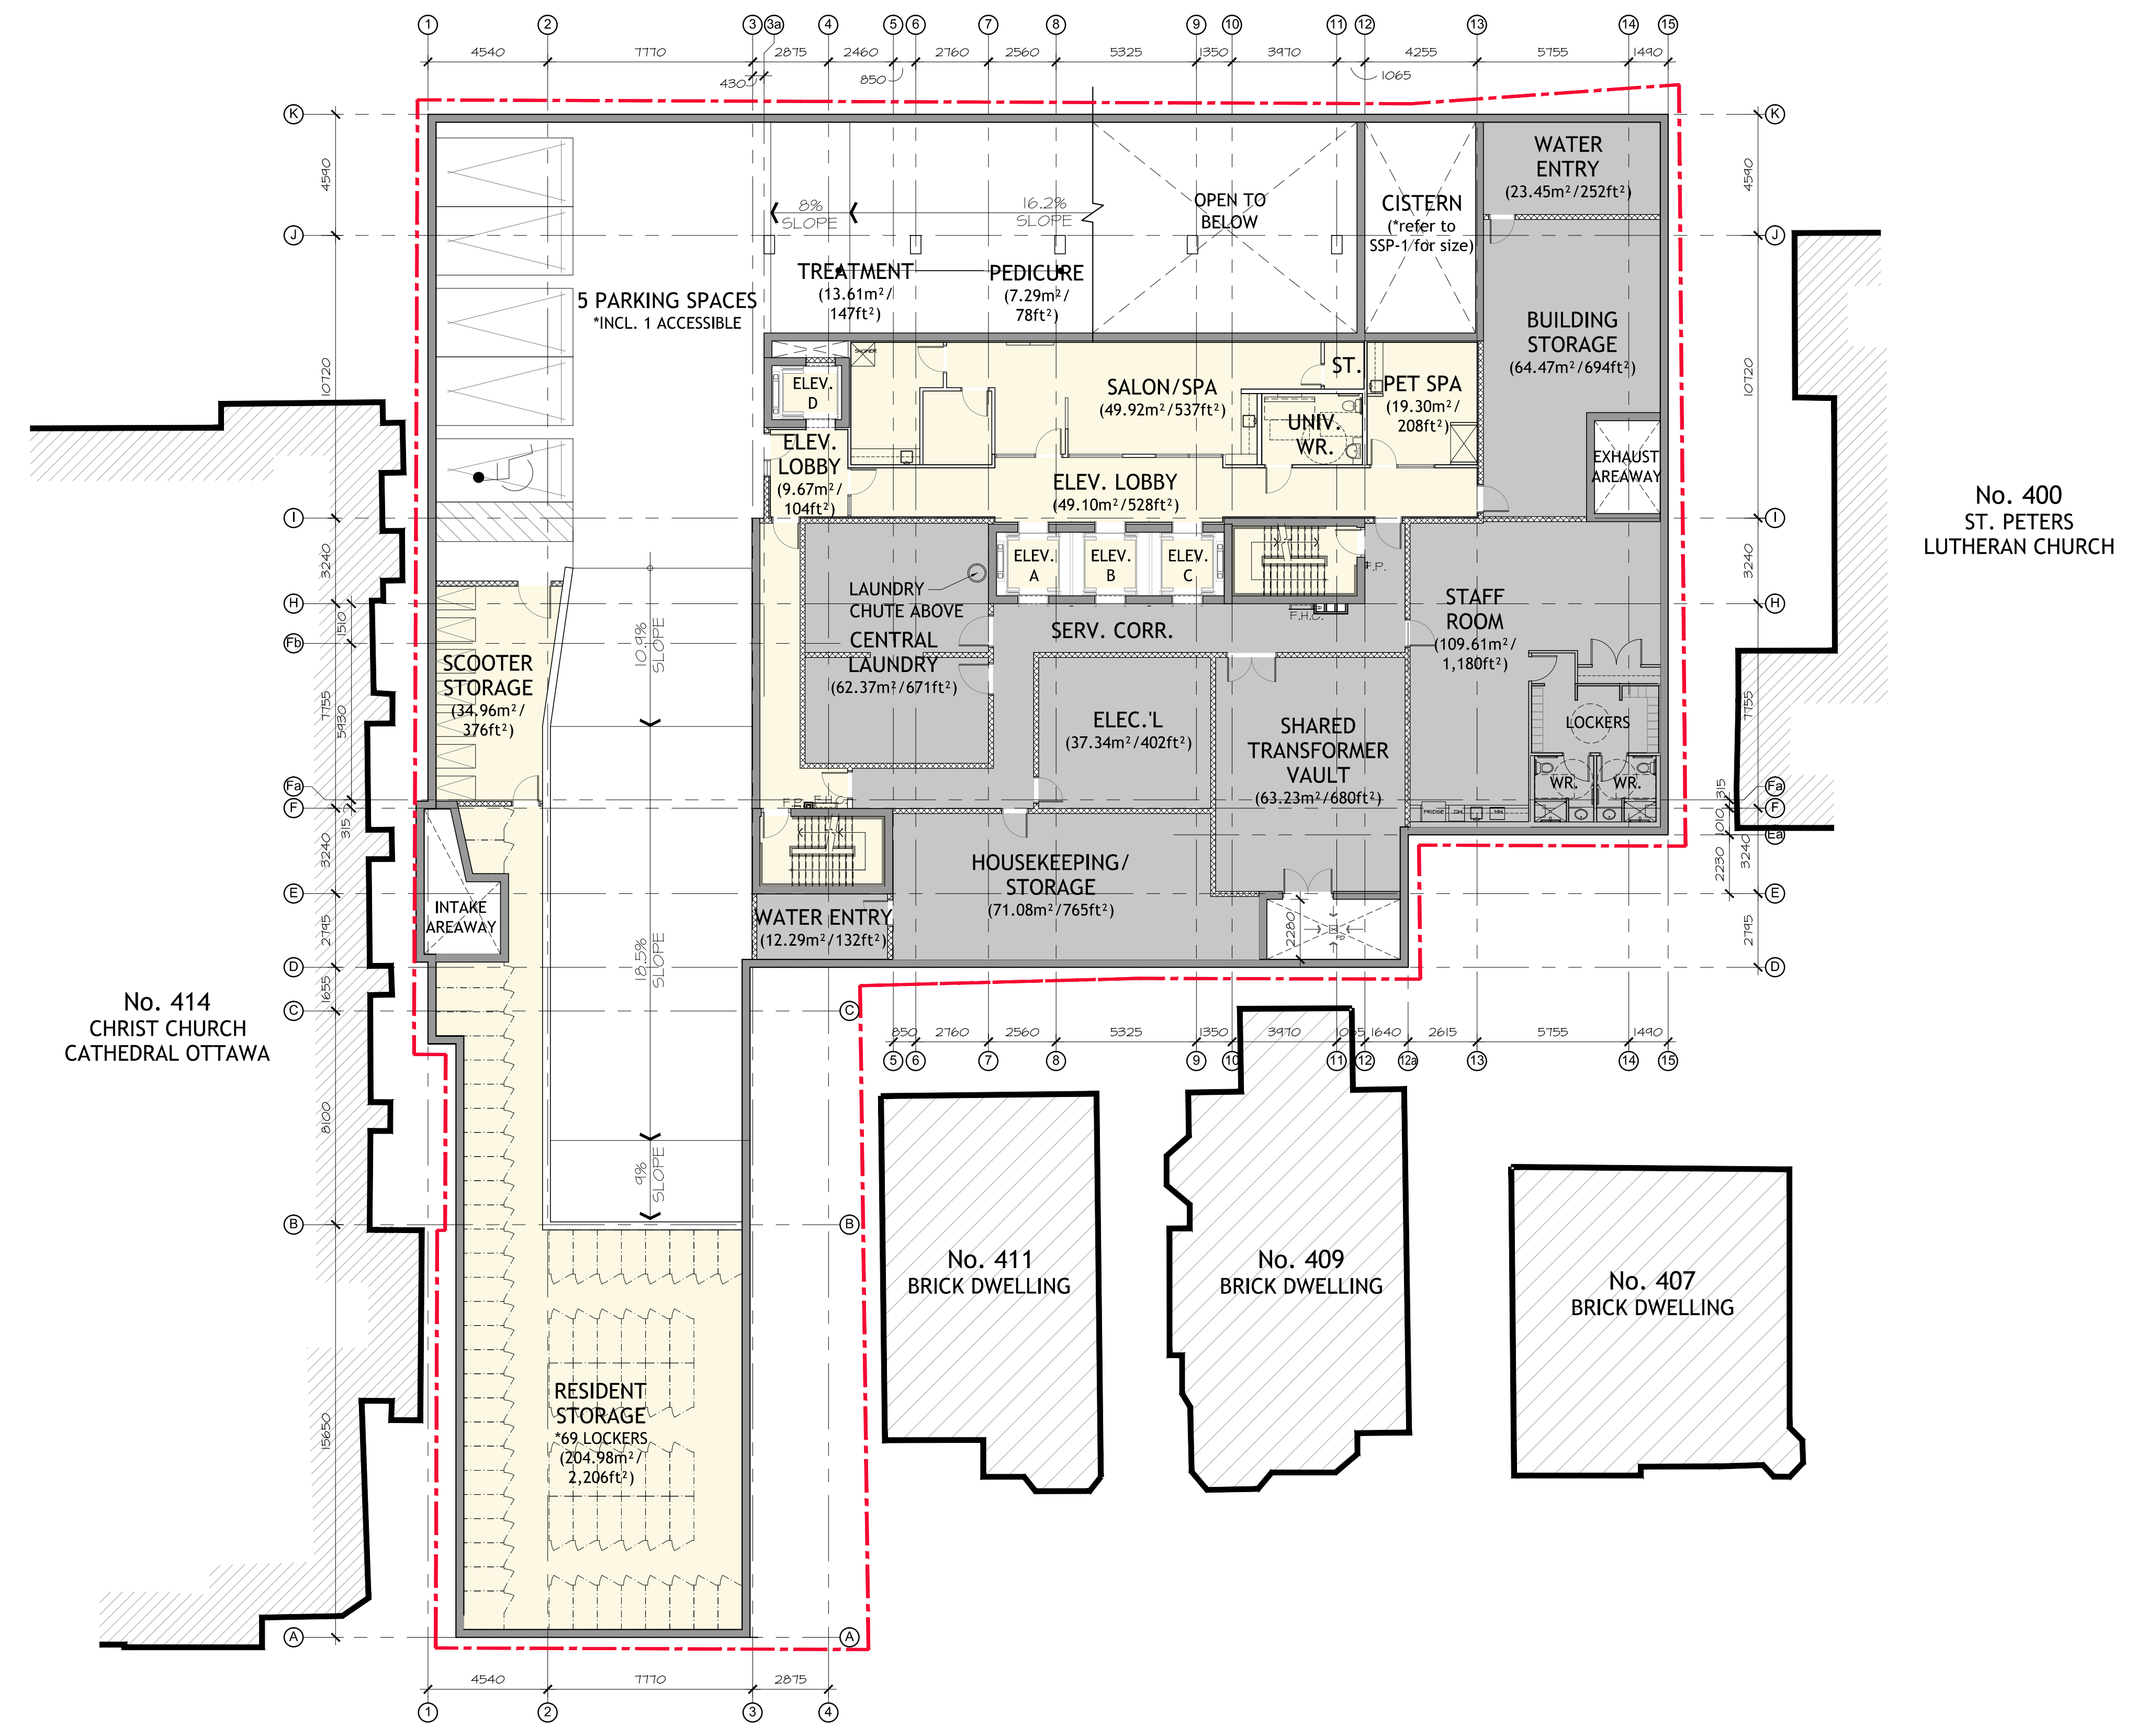

REICHMANN
SENIORS HOUSING
DEVELOPMENT CORP.


OTTAWA RETIREMENT RESIDENCE BY SIGNATURE

Proposed Basement Level

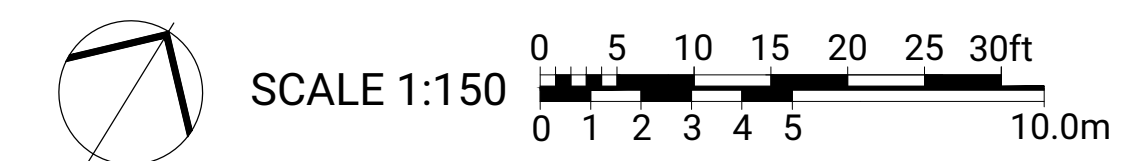


March 11, 2019
Issued for Site Plan Control Application
HOBIN
ARCHITECTURE


COLOUR LEGEND	
	AMENITIES/ADMIN
	SERVICES

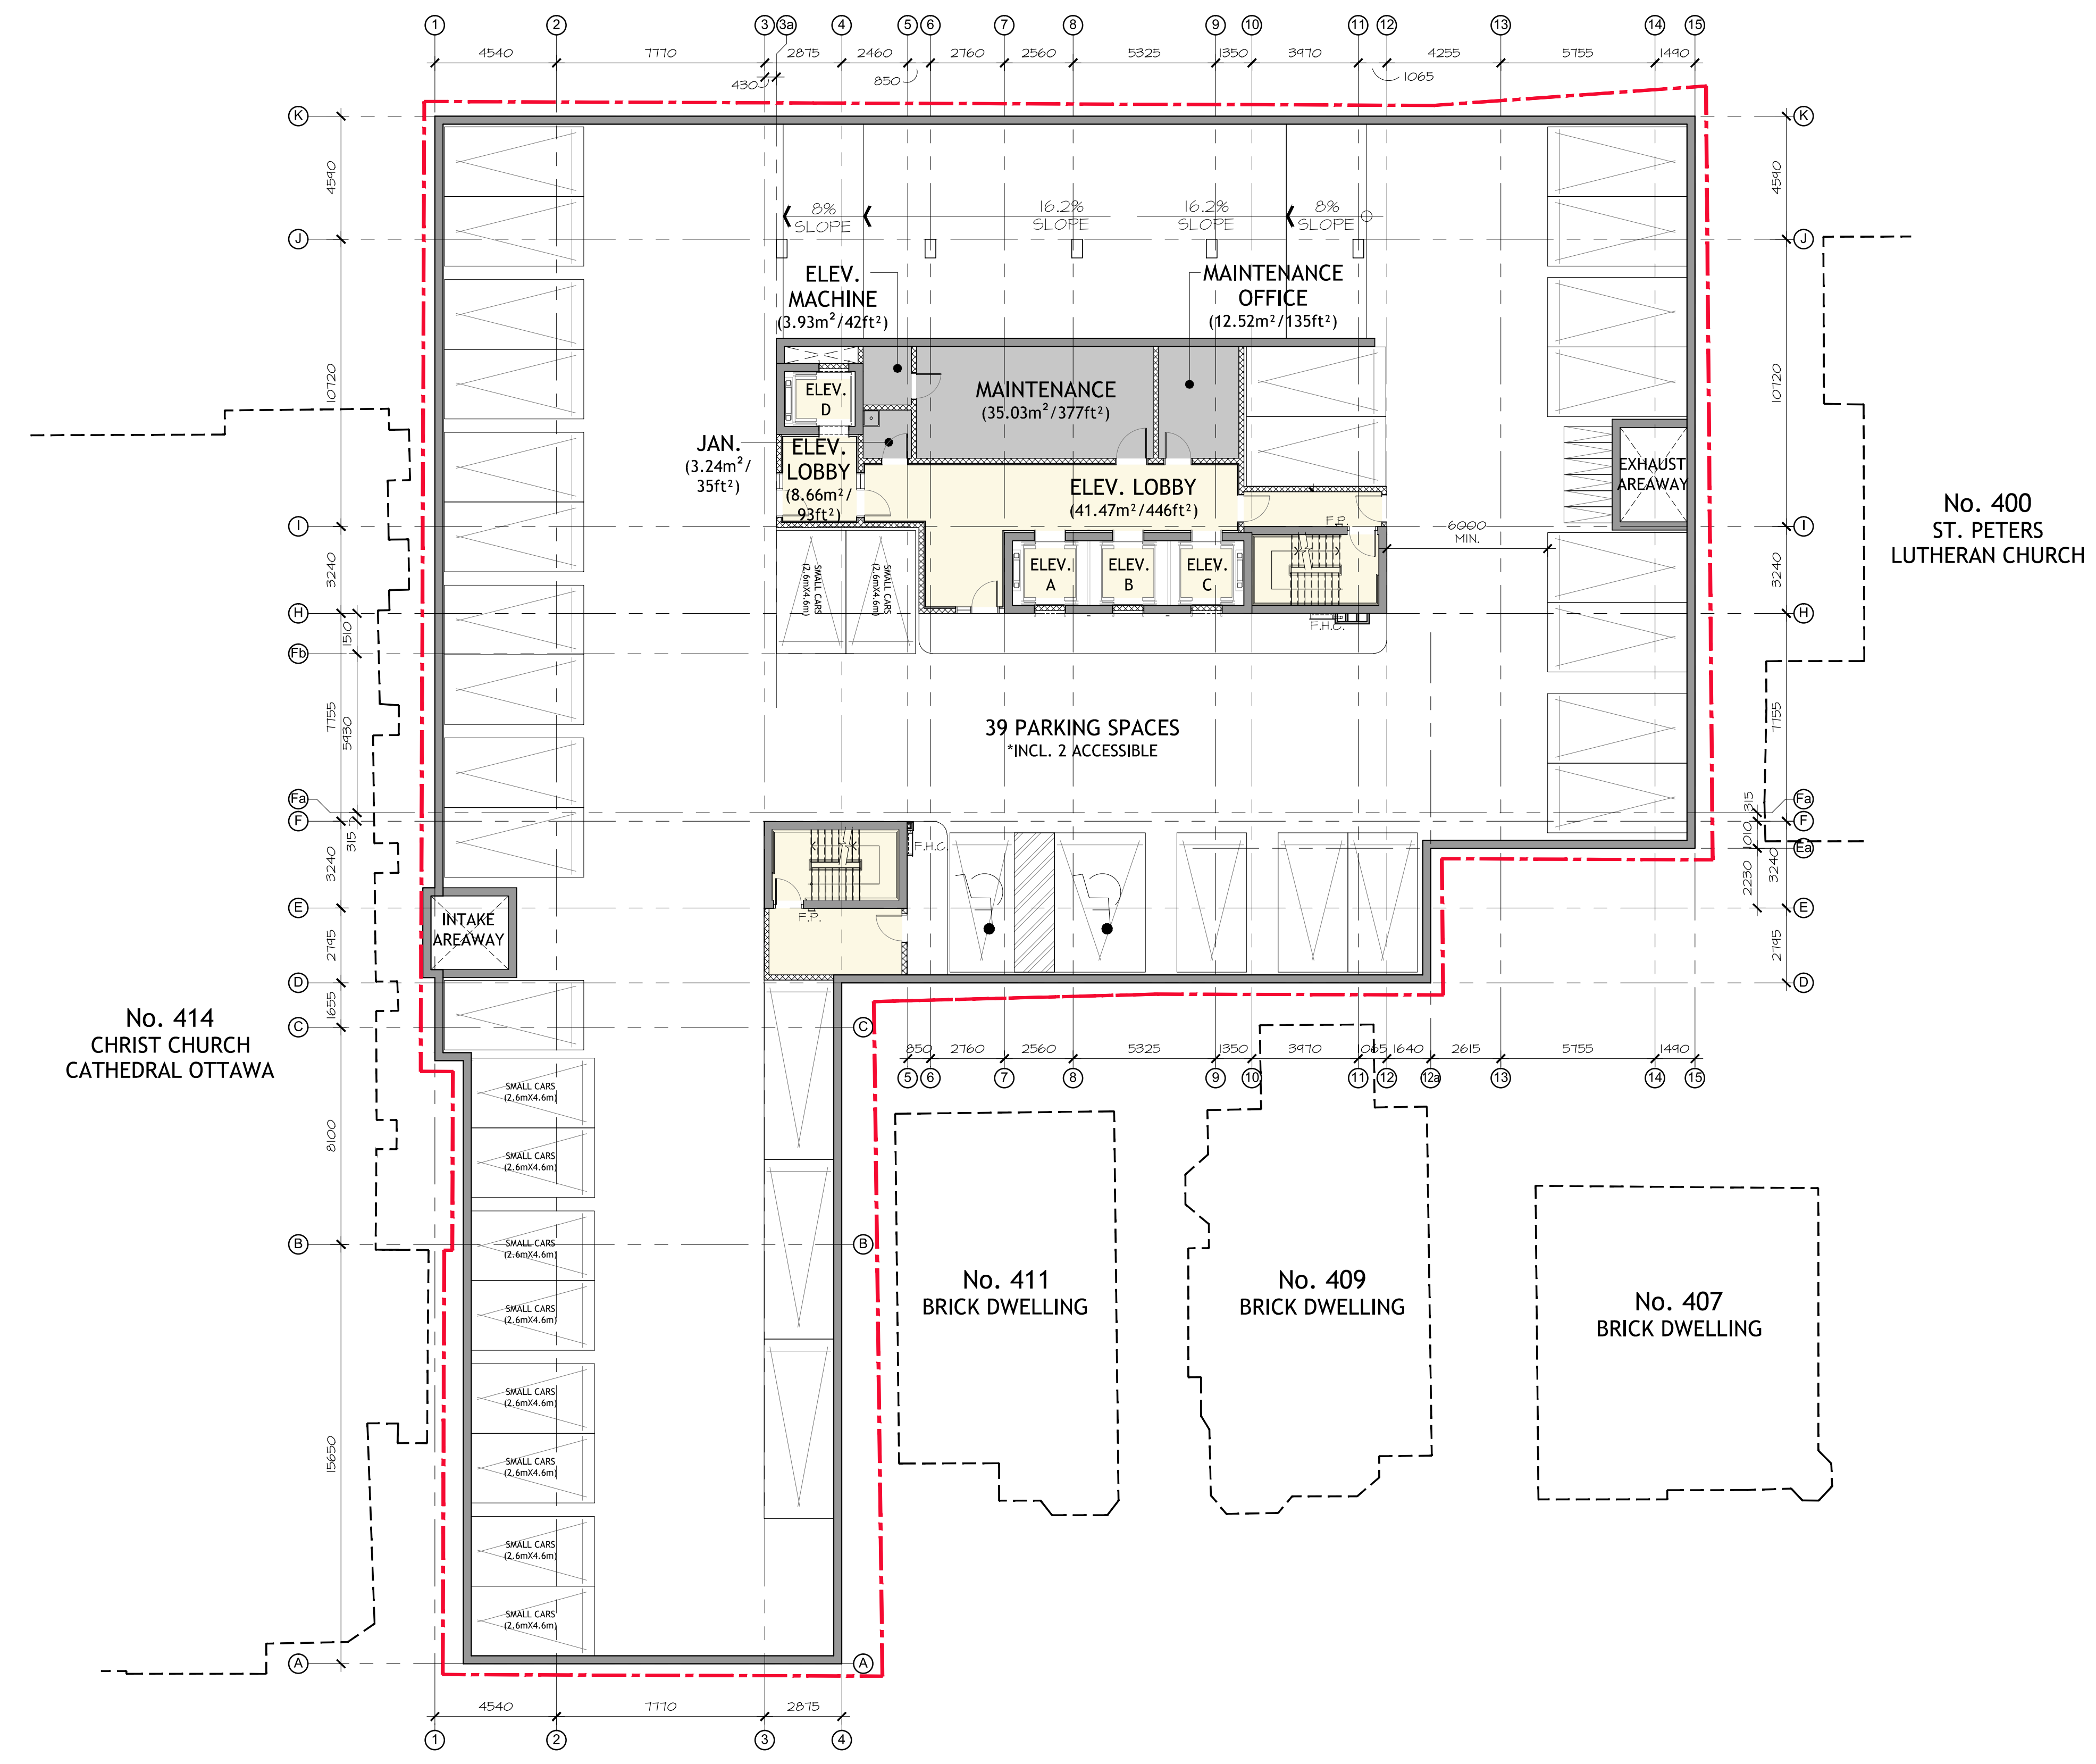


COLOUR LEGEND

- AMENITIES/ADMIN
- SERVICES

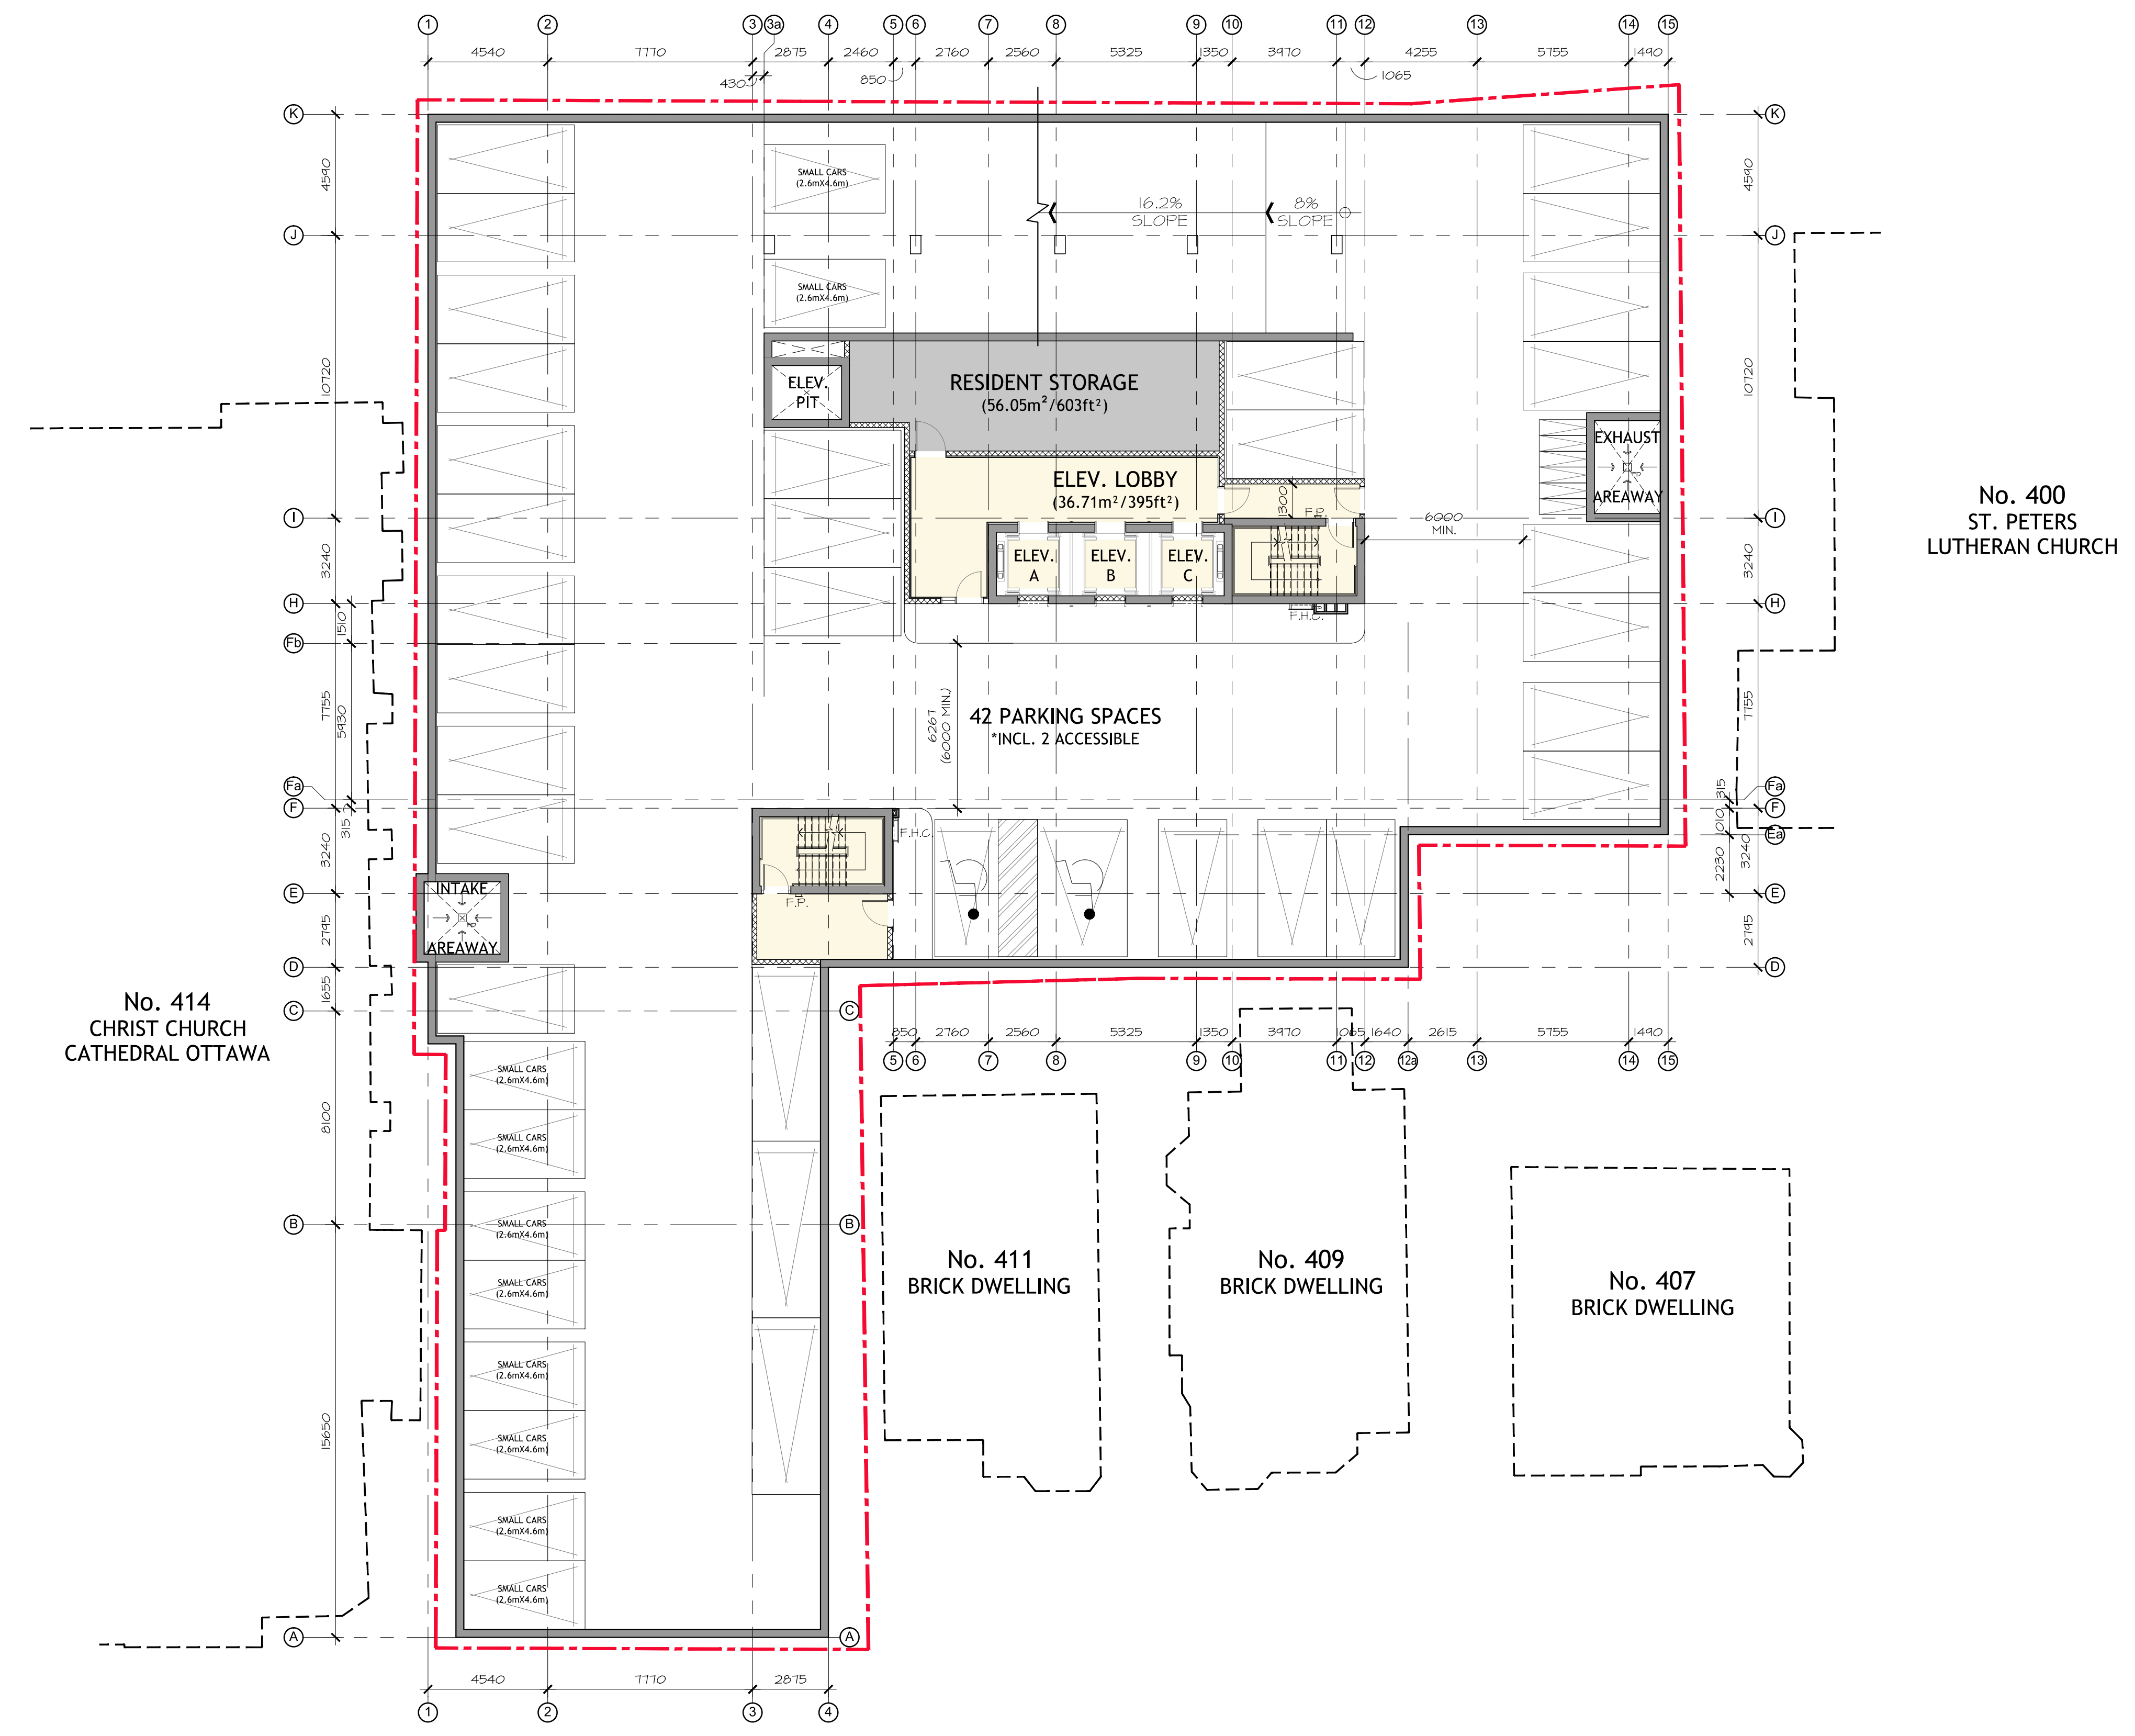


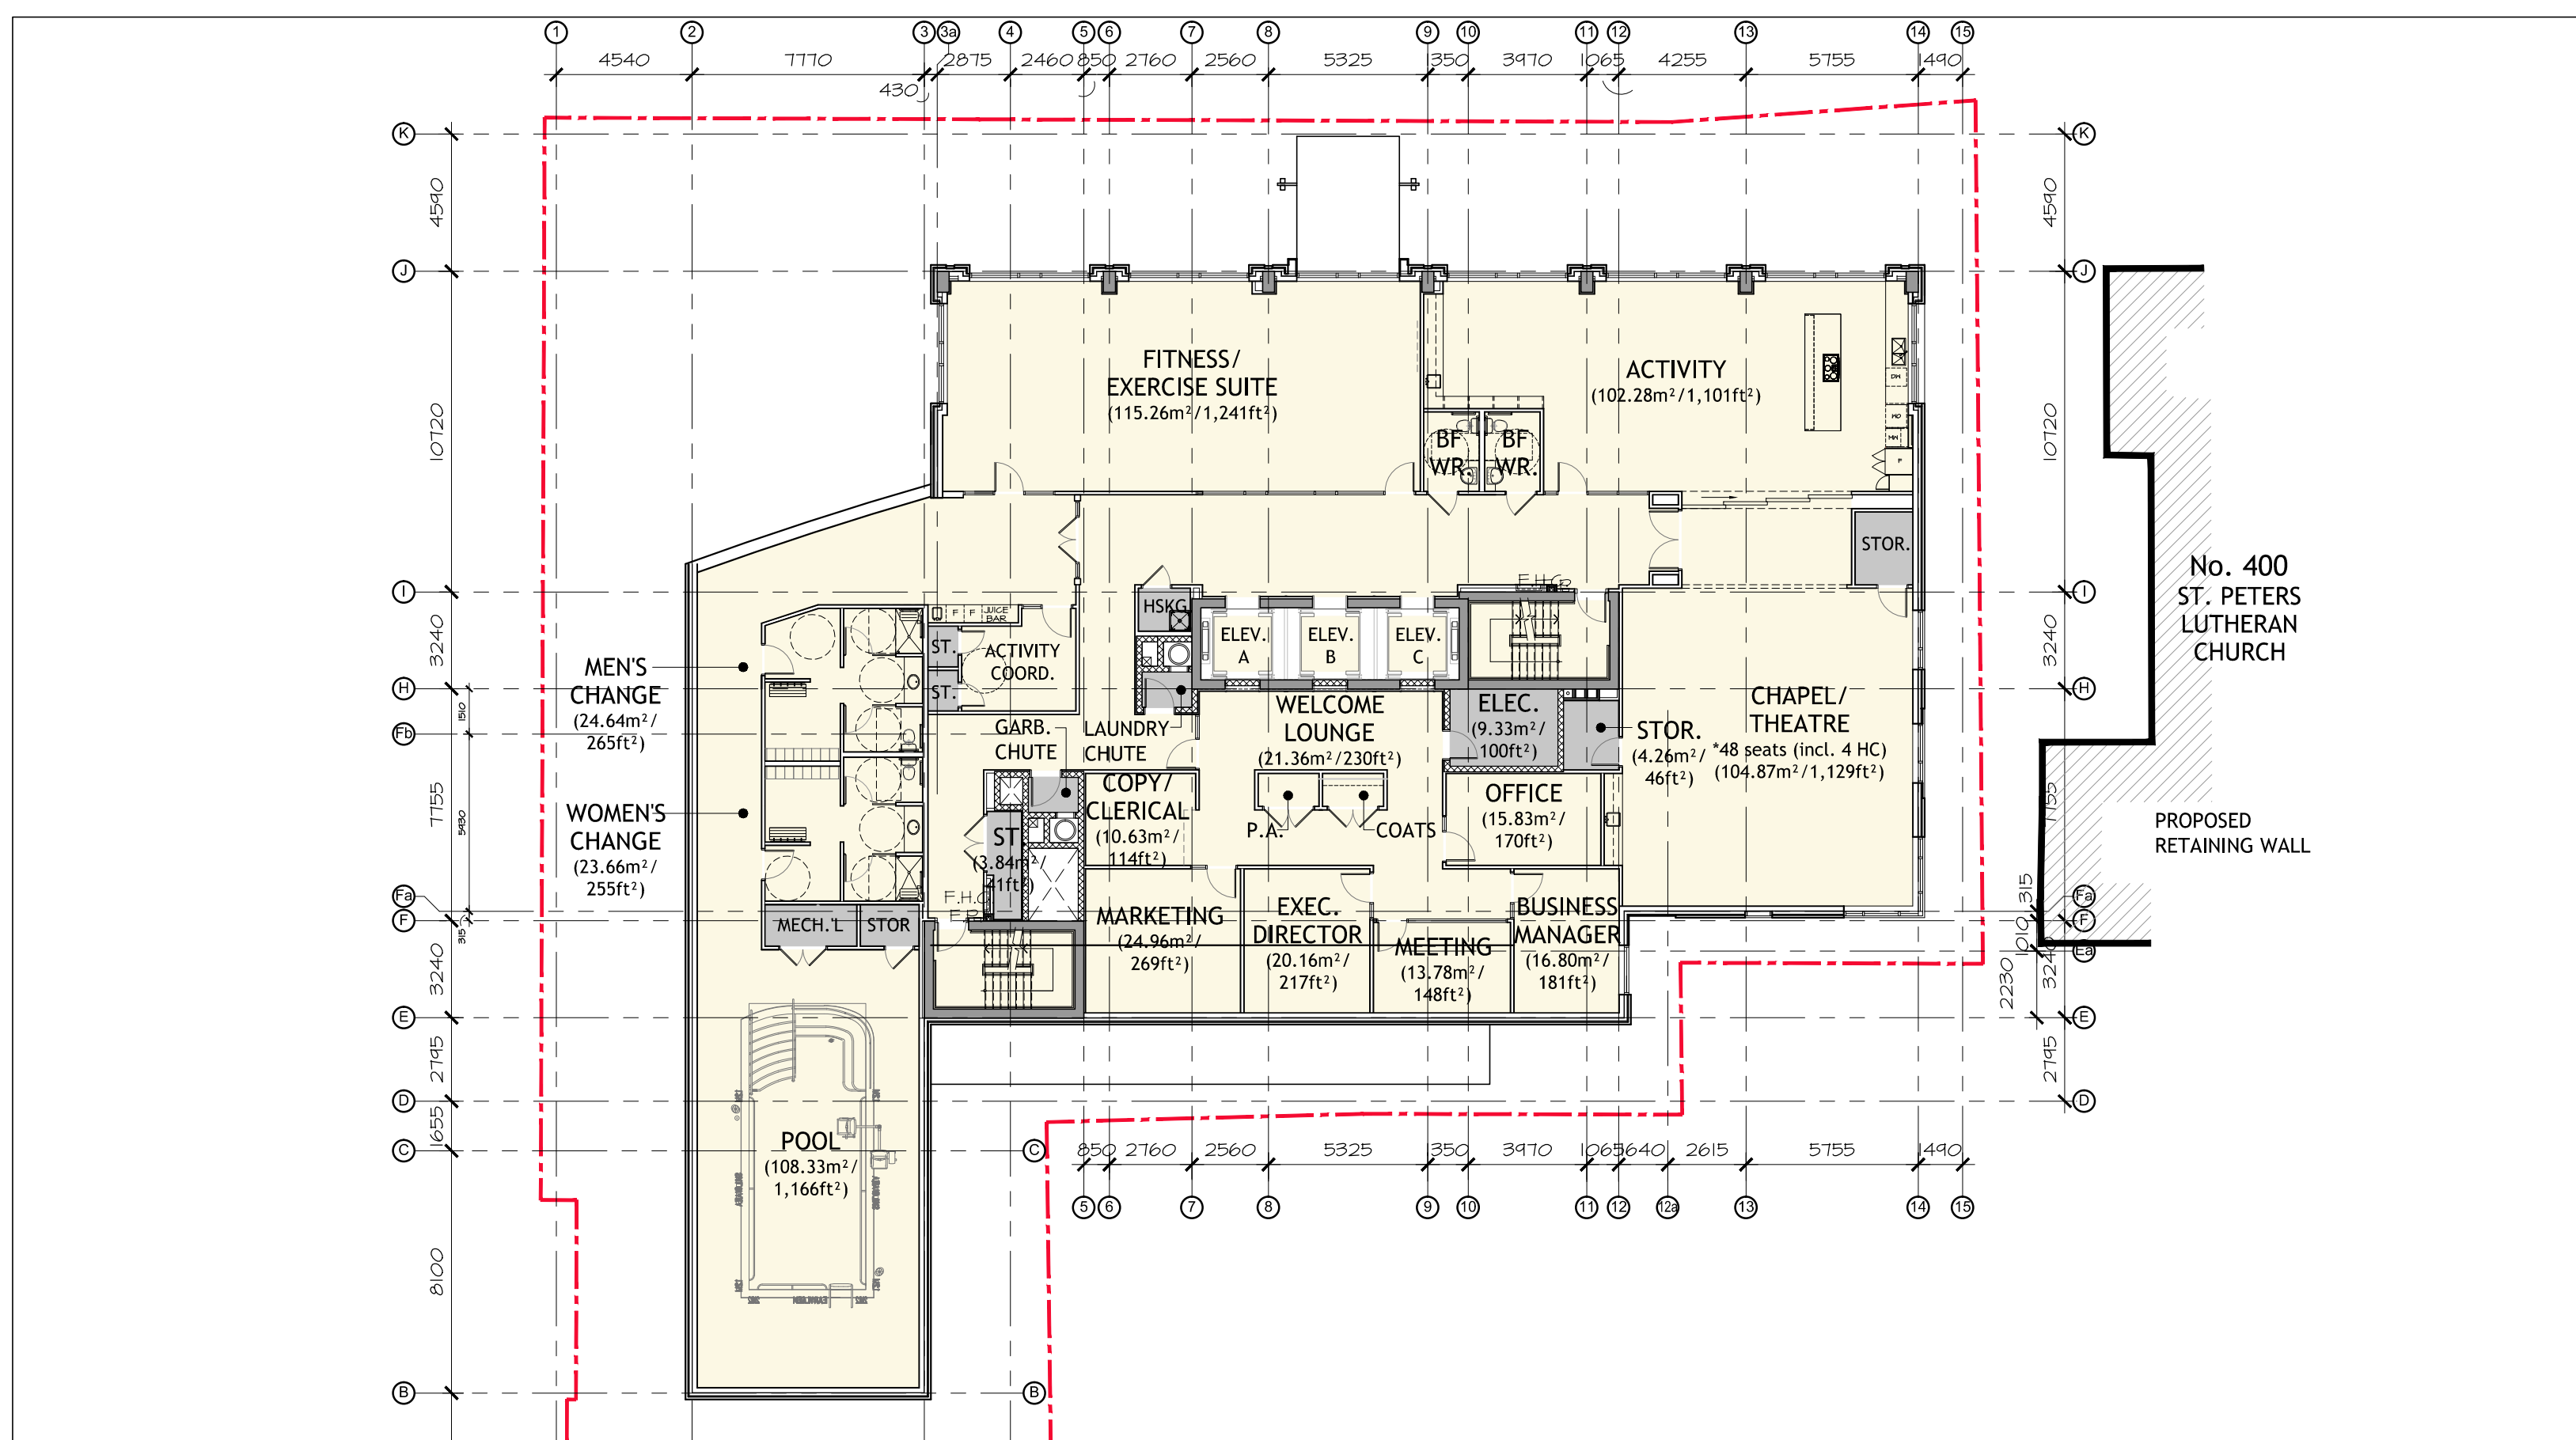


Proposed Level 2 | Amenities & Administration

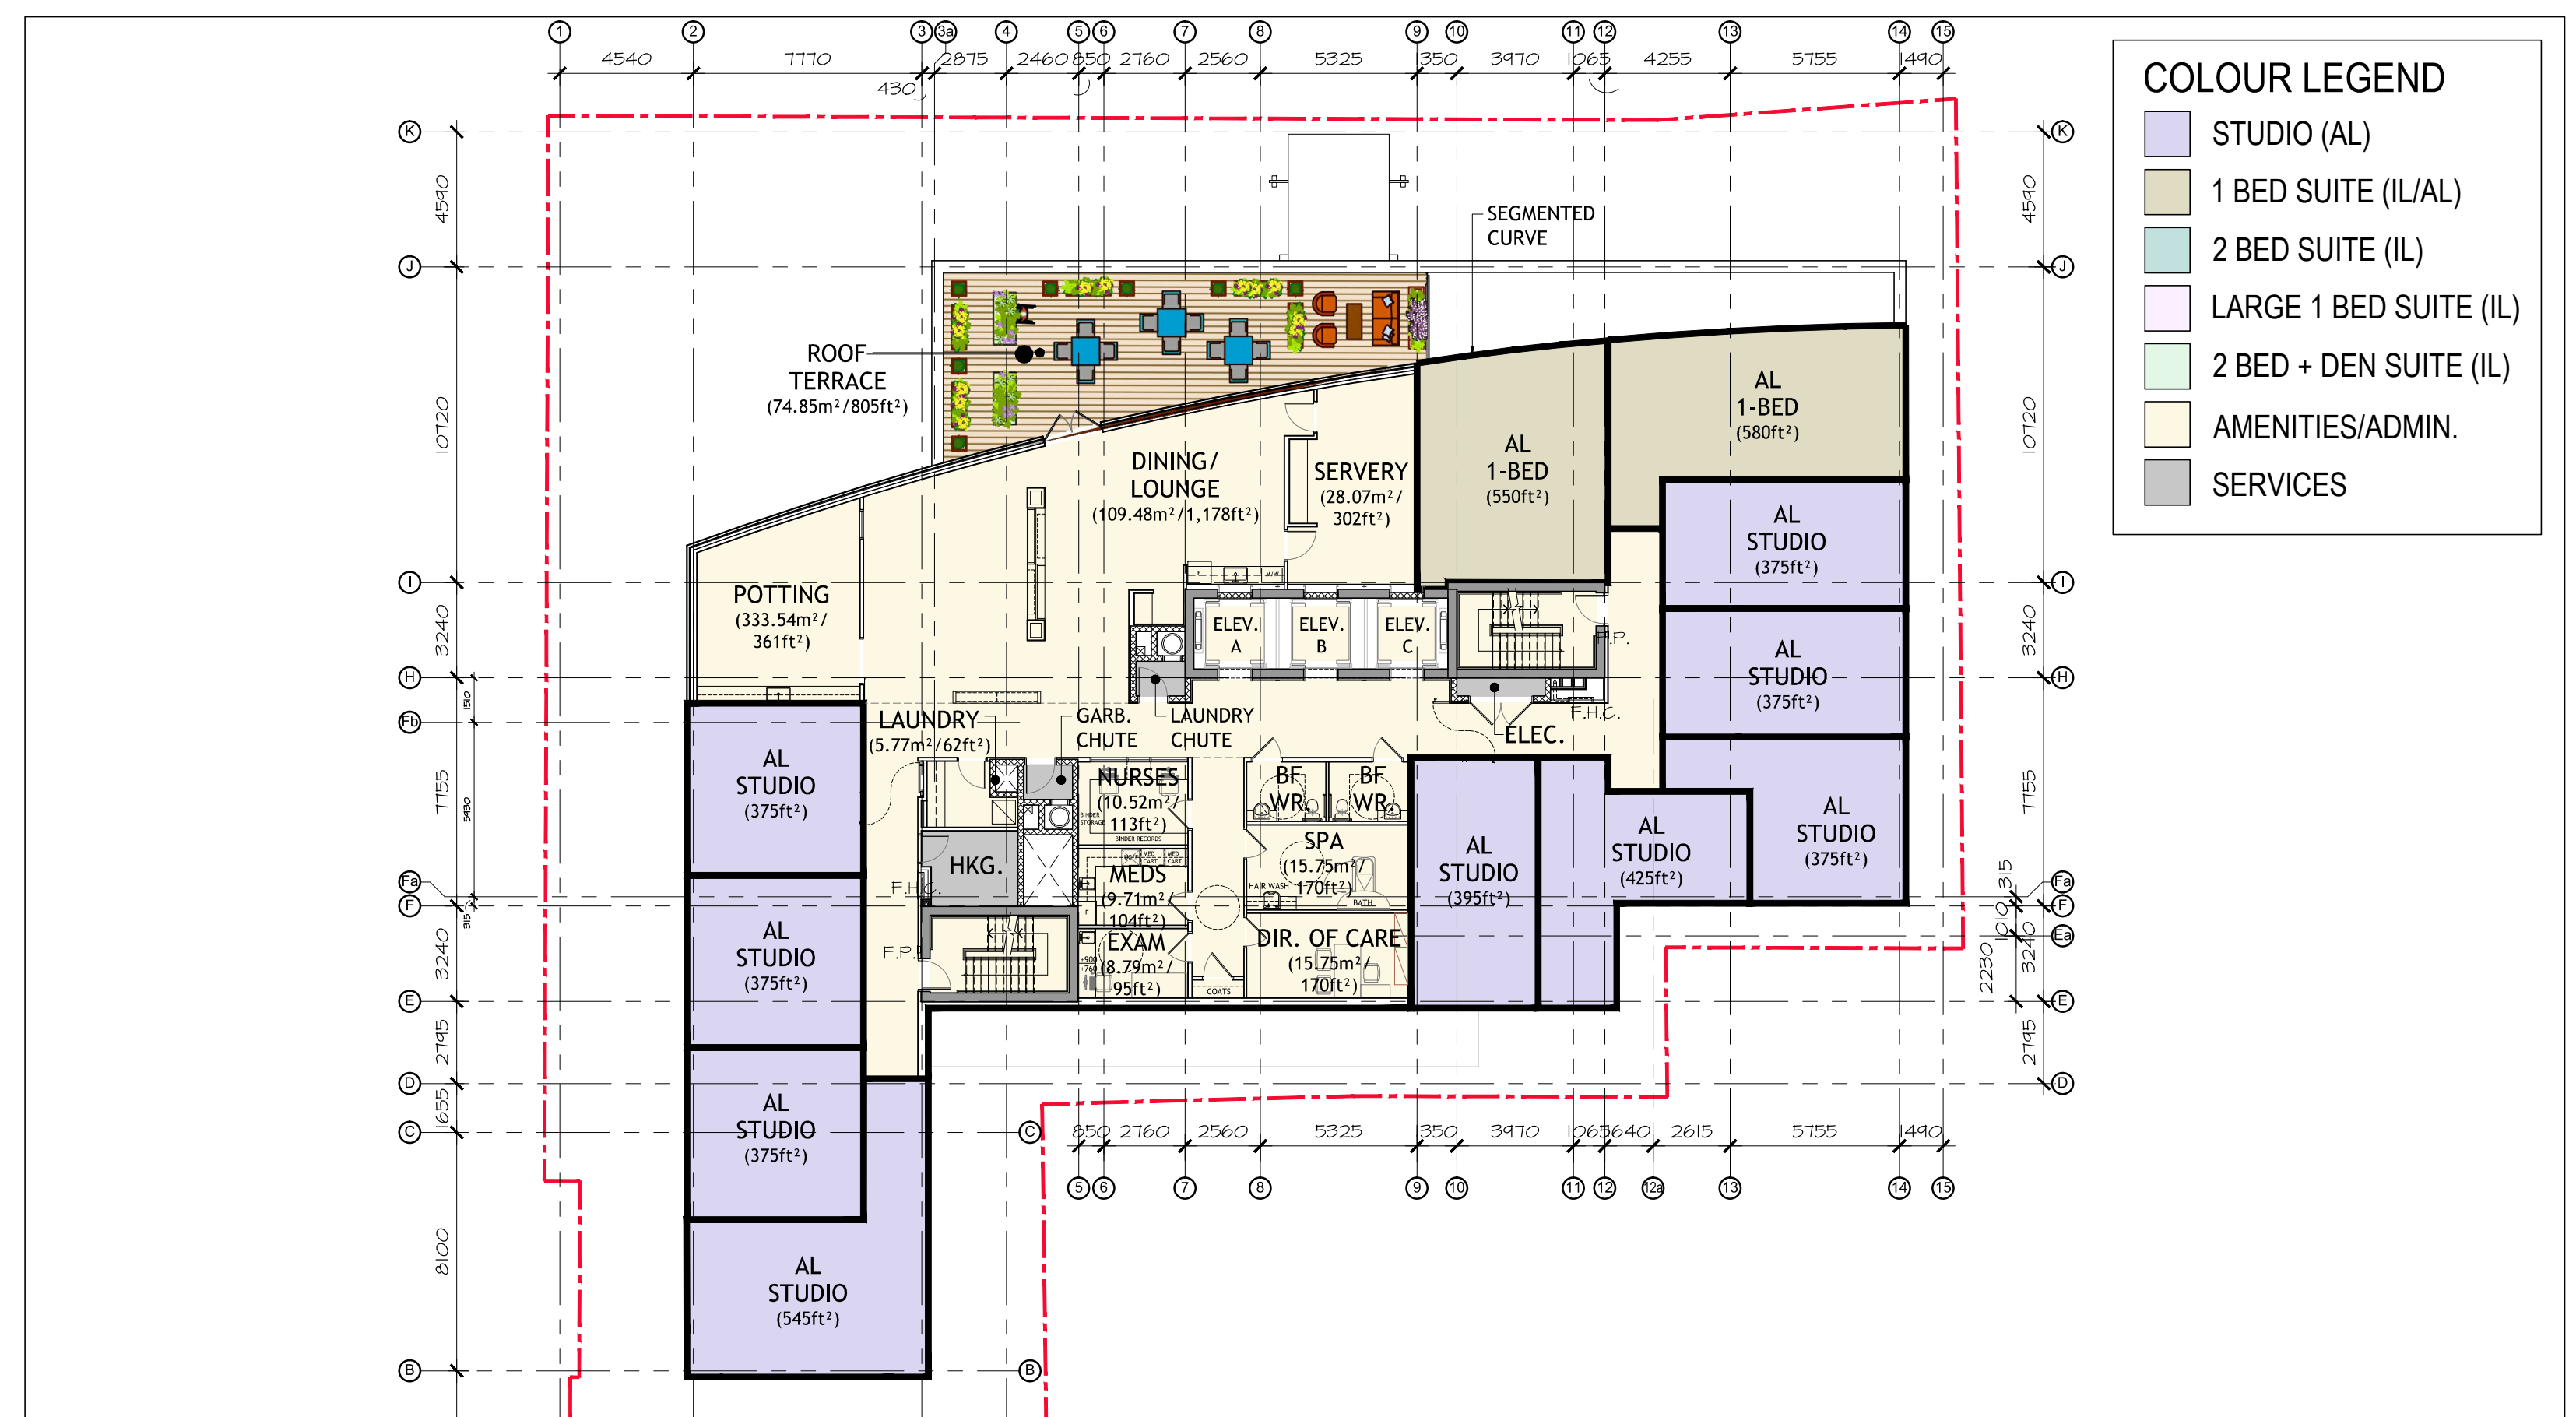


Proposed Level 3 | Assisted Living (AL)

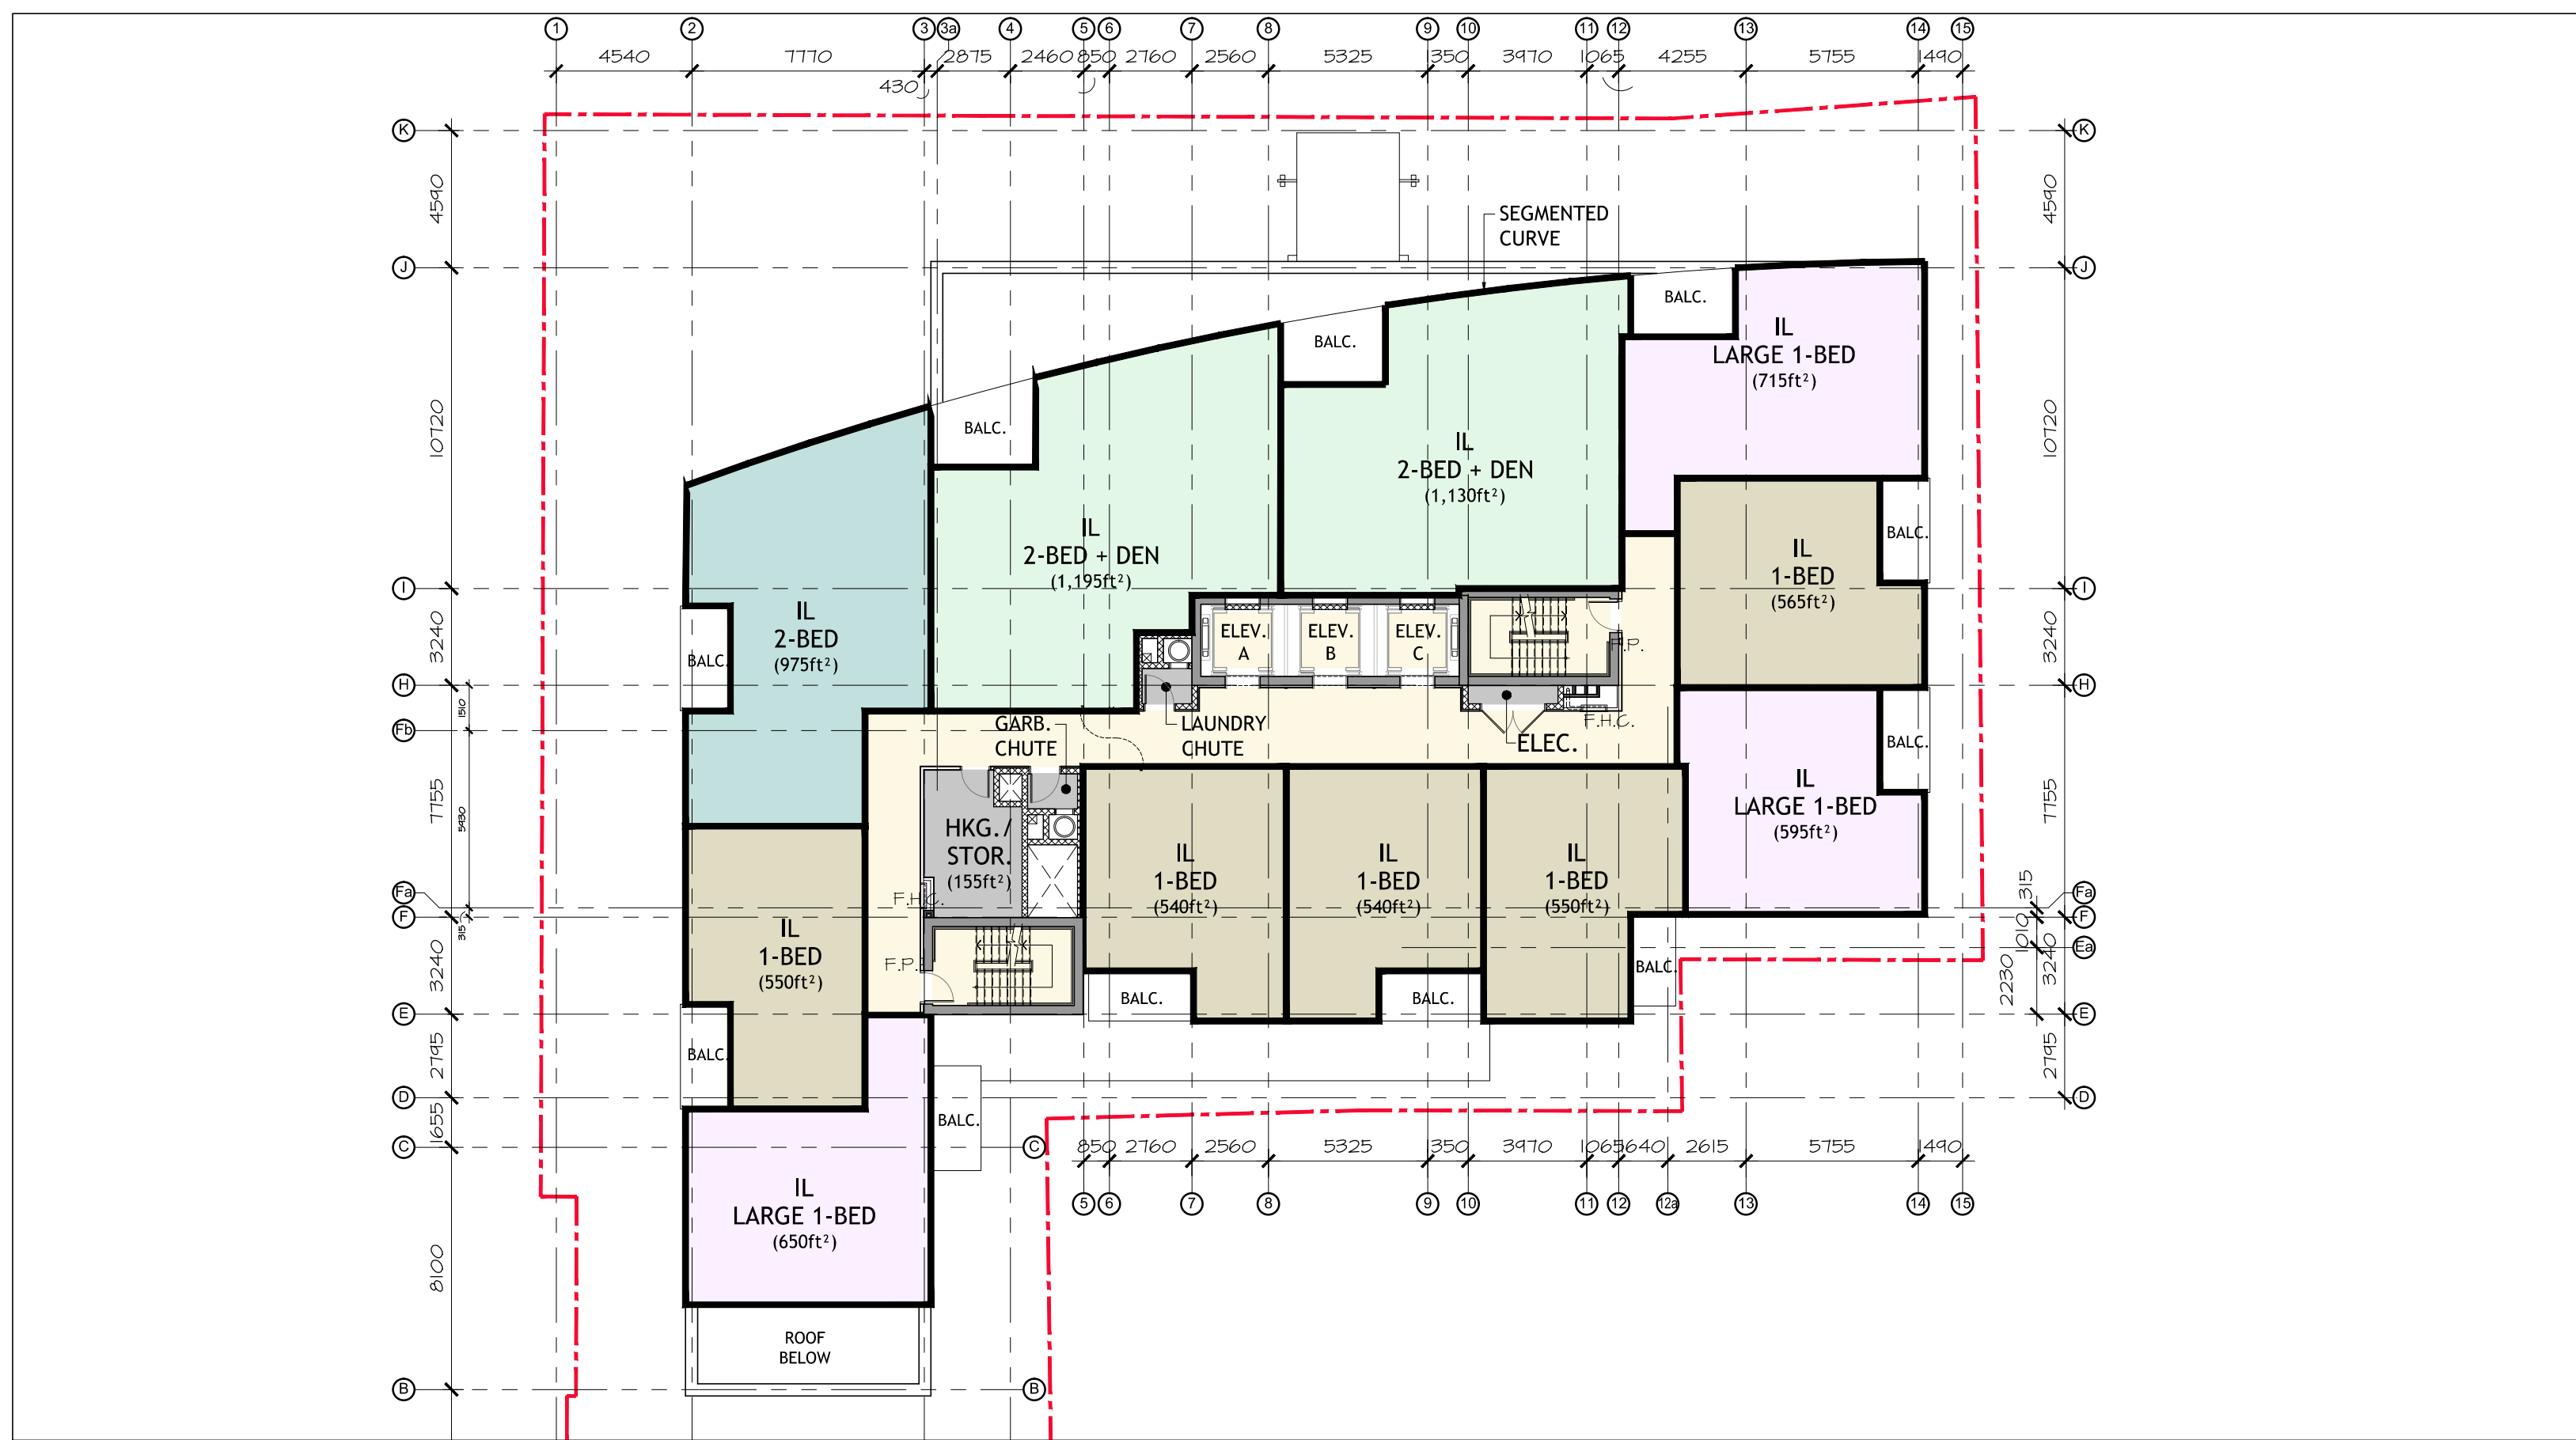


Proposed Levels 4-12 | Independent Living (IL)

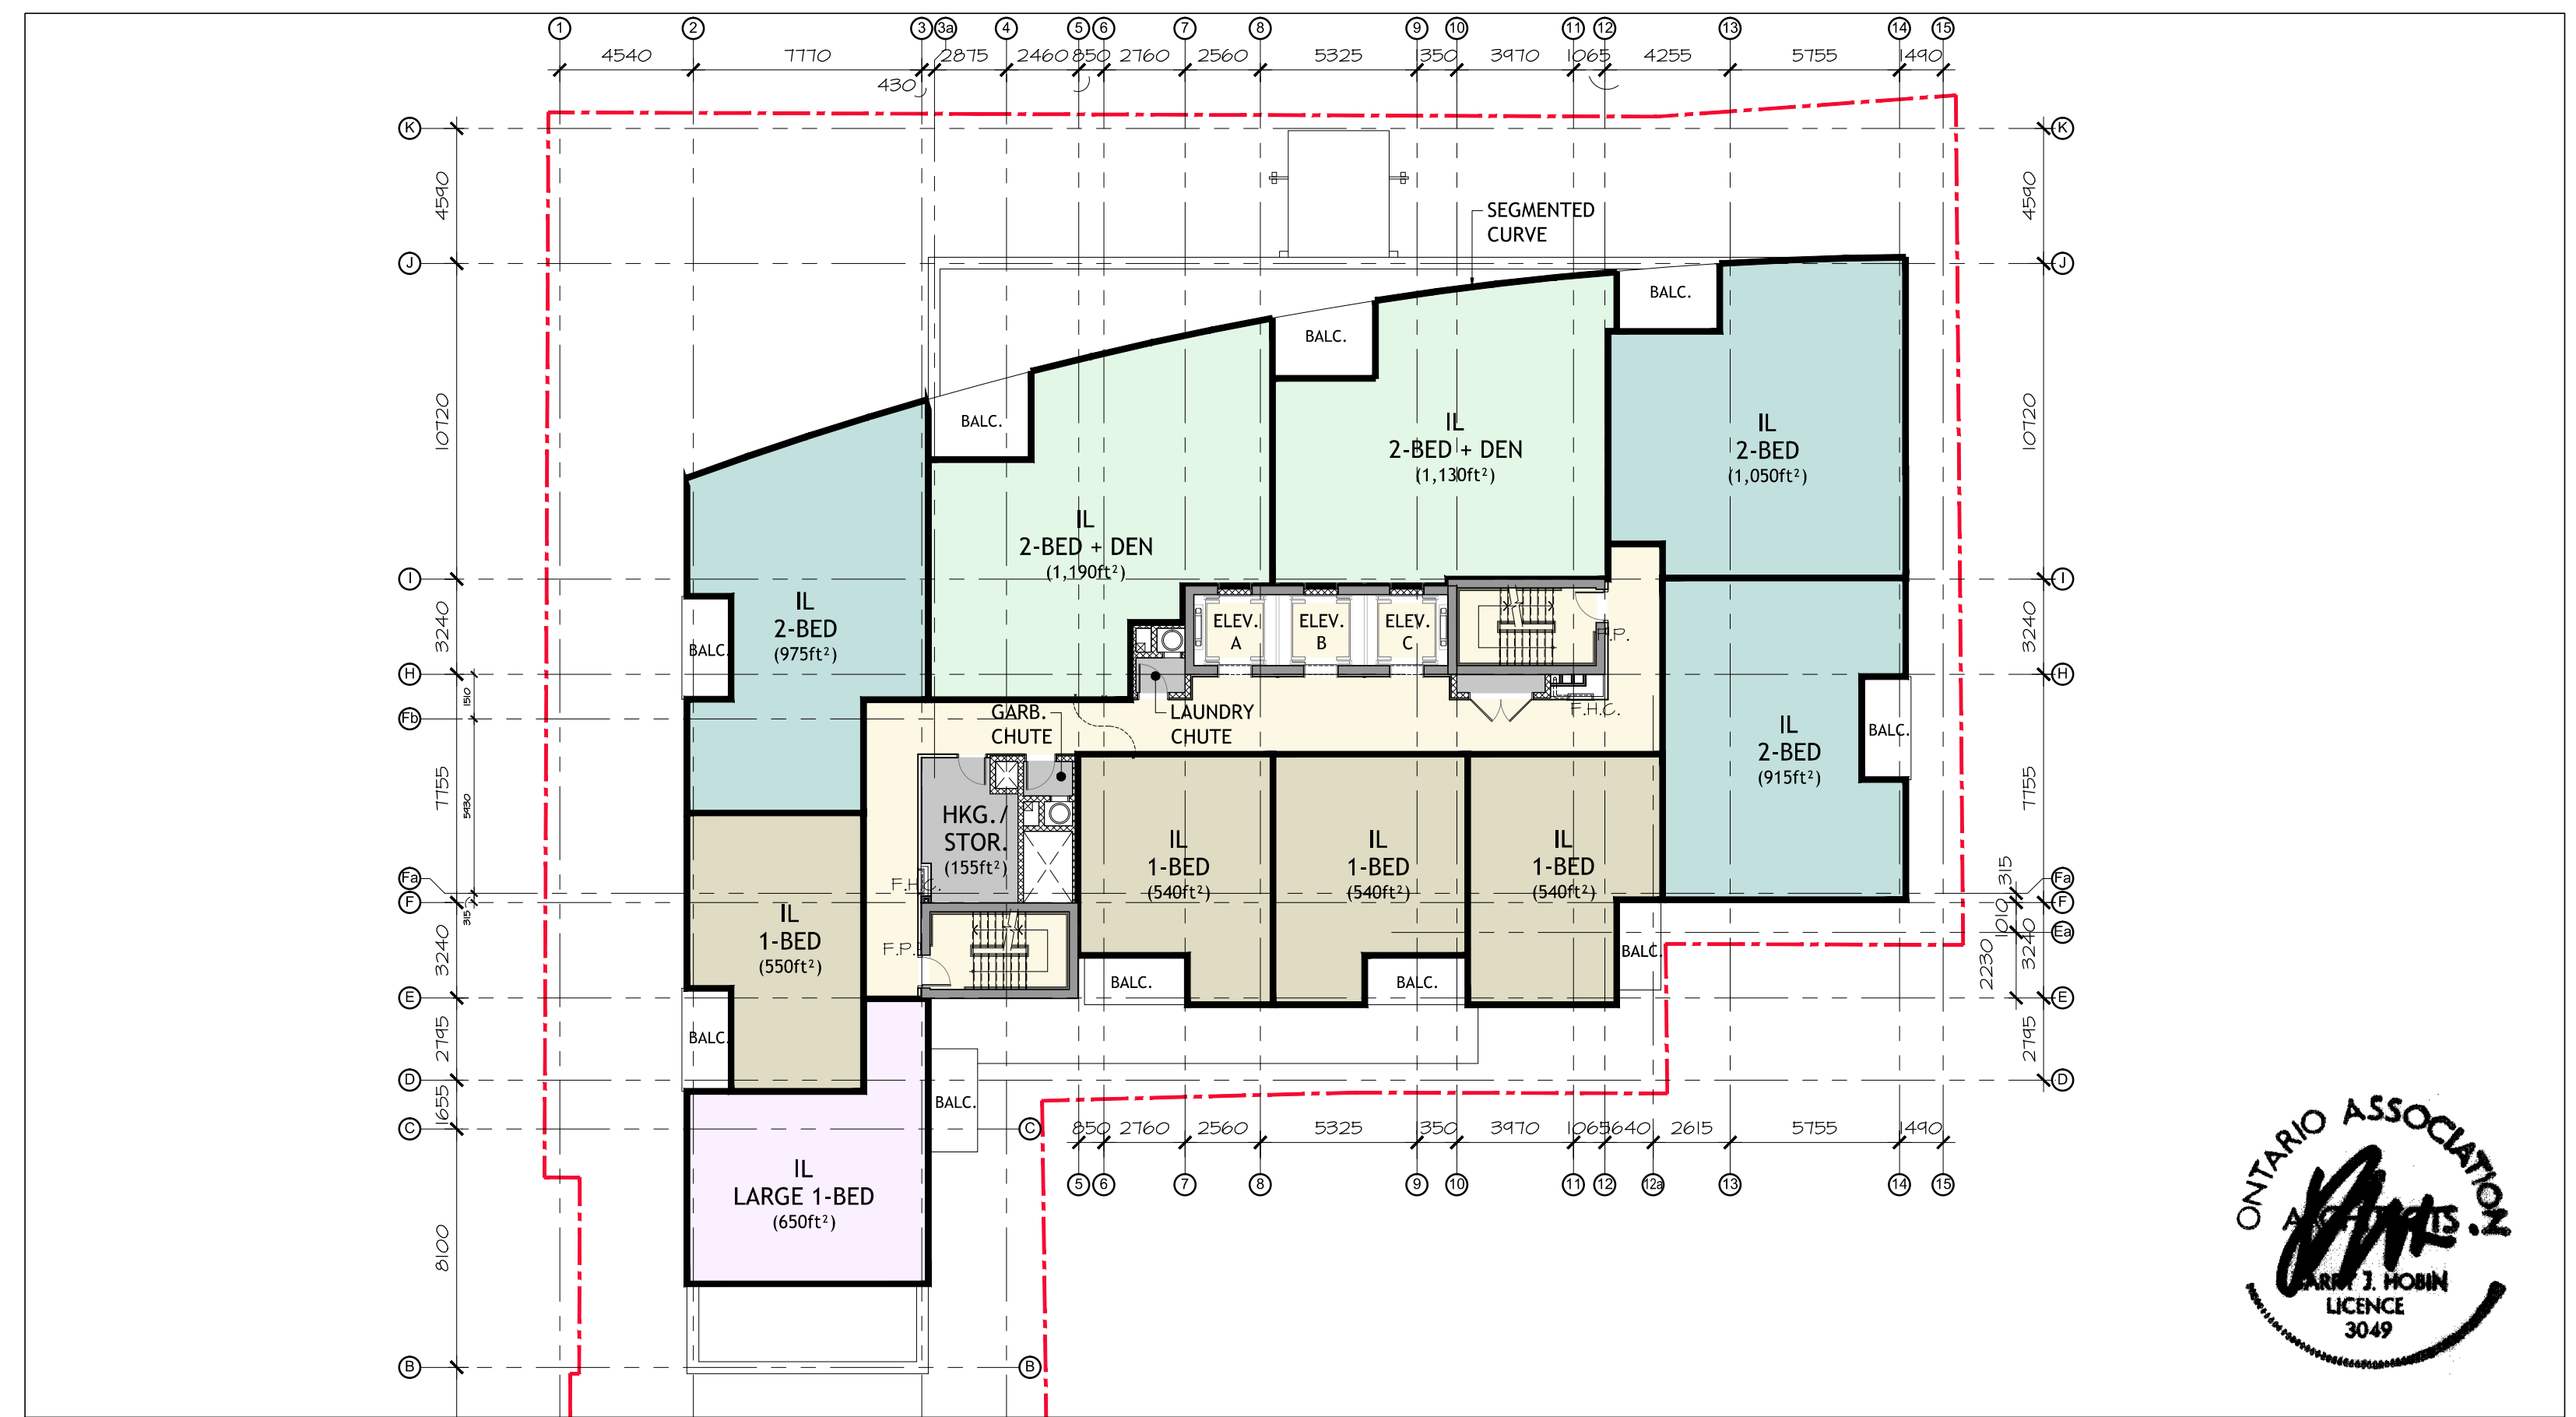

Proposed Levels 13-14 | Independent Living (IL)

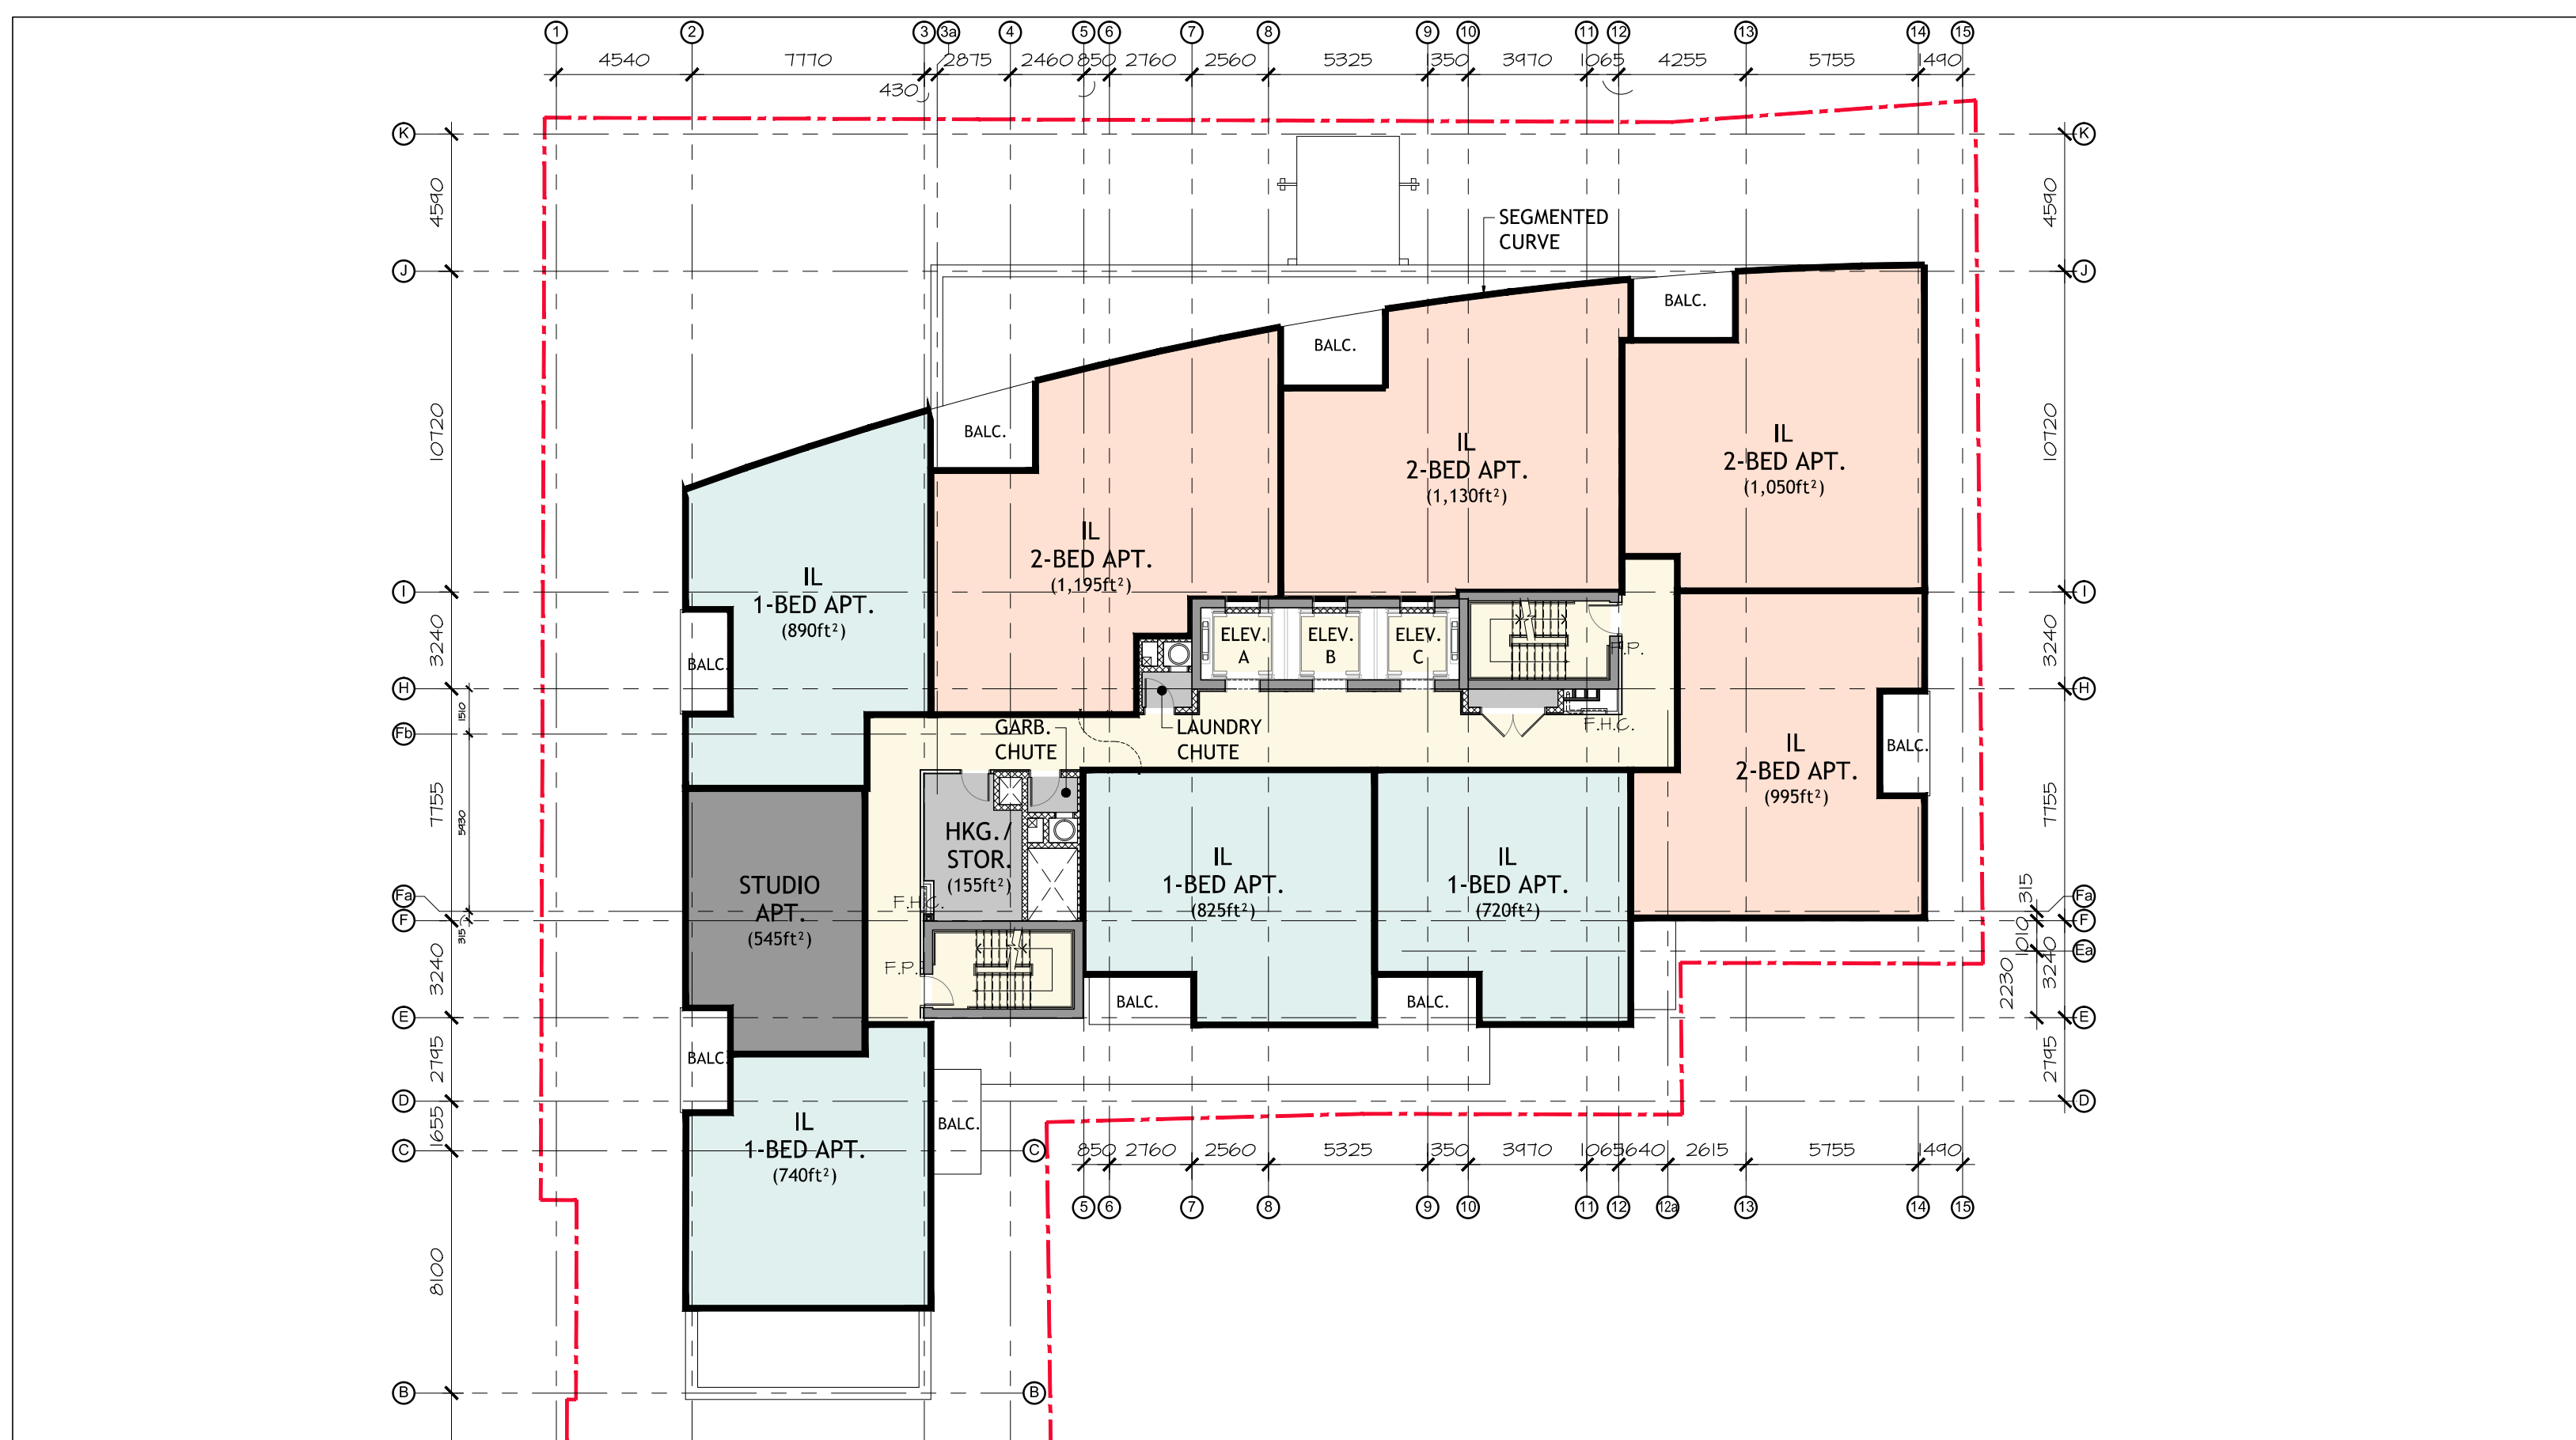


Proposed Levels 15-16 | Independent Living (IL) - Apartments

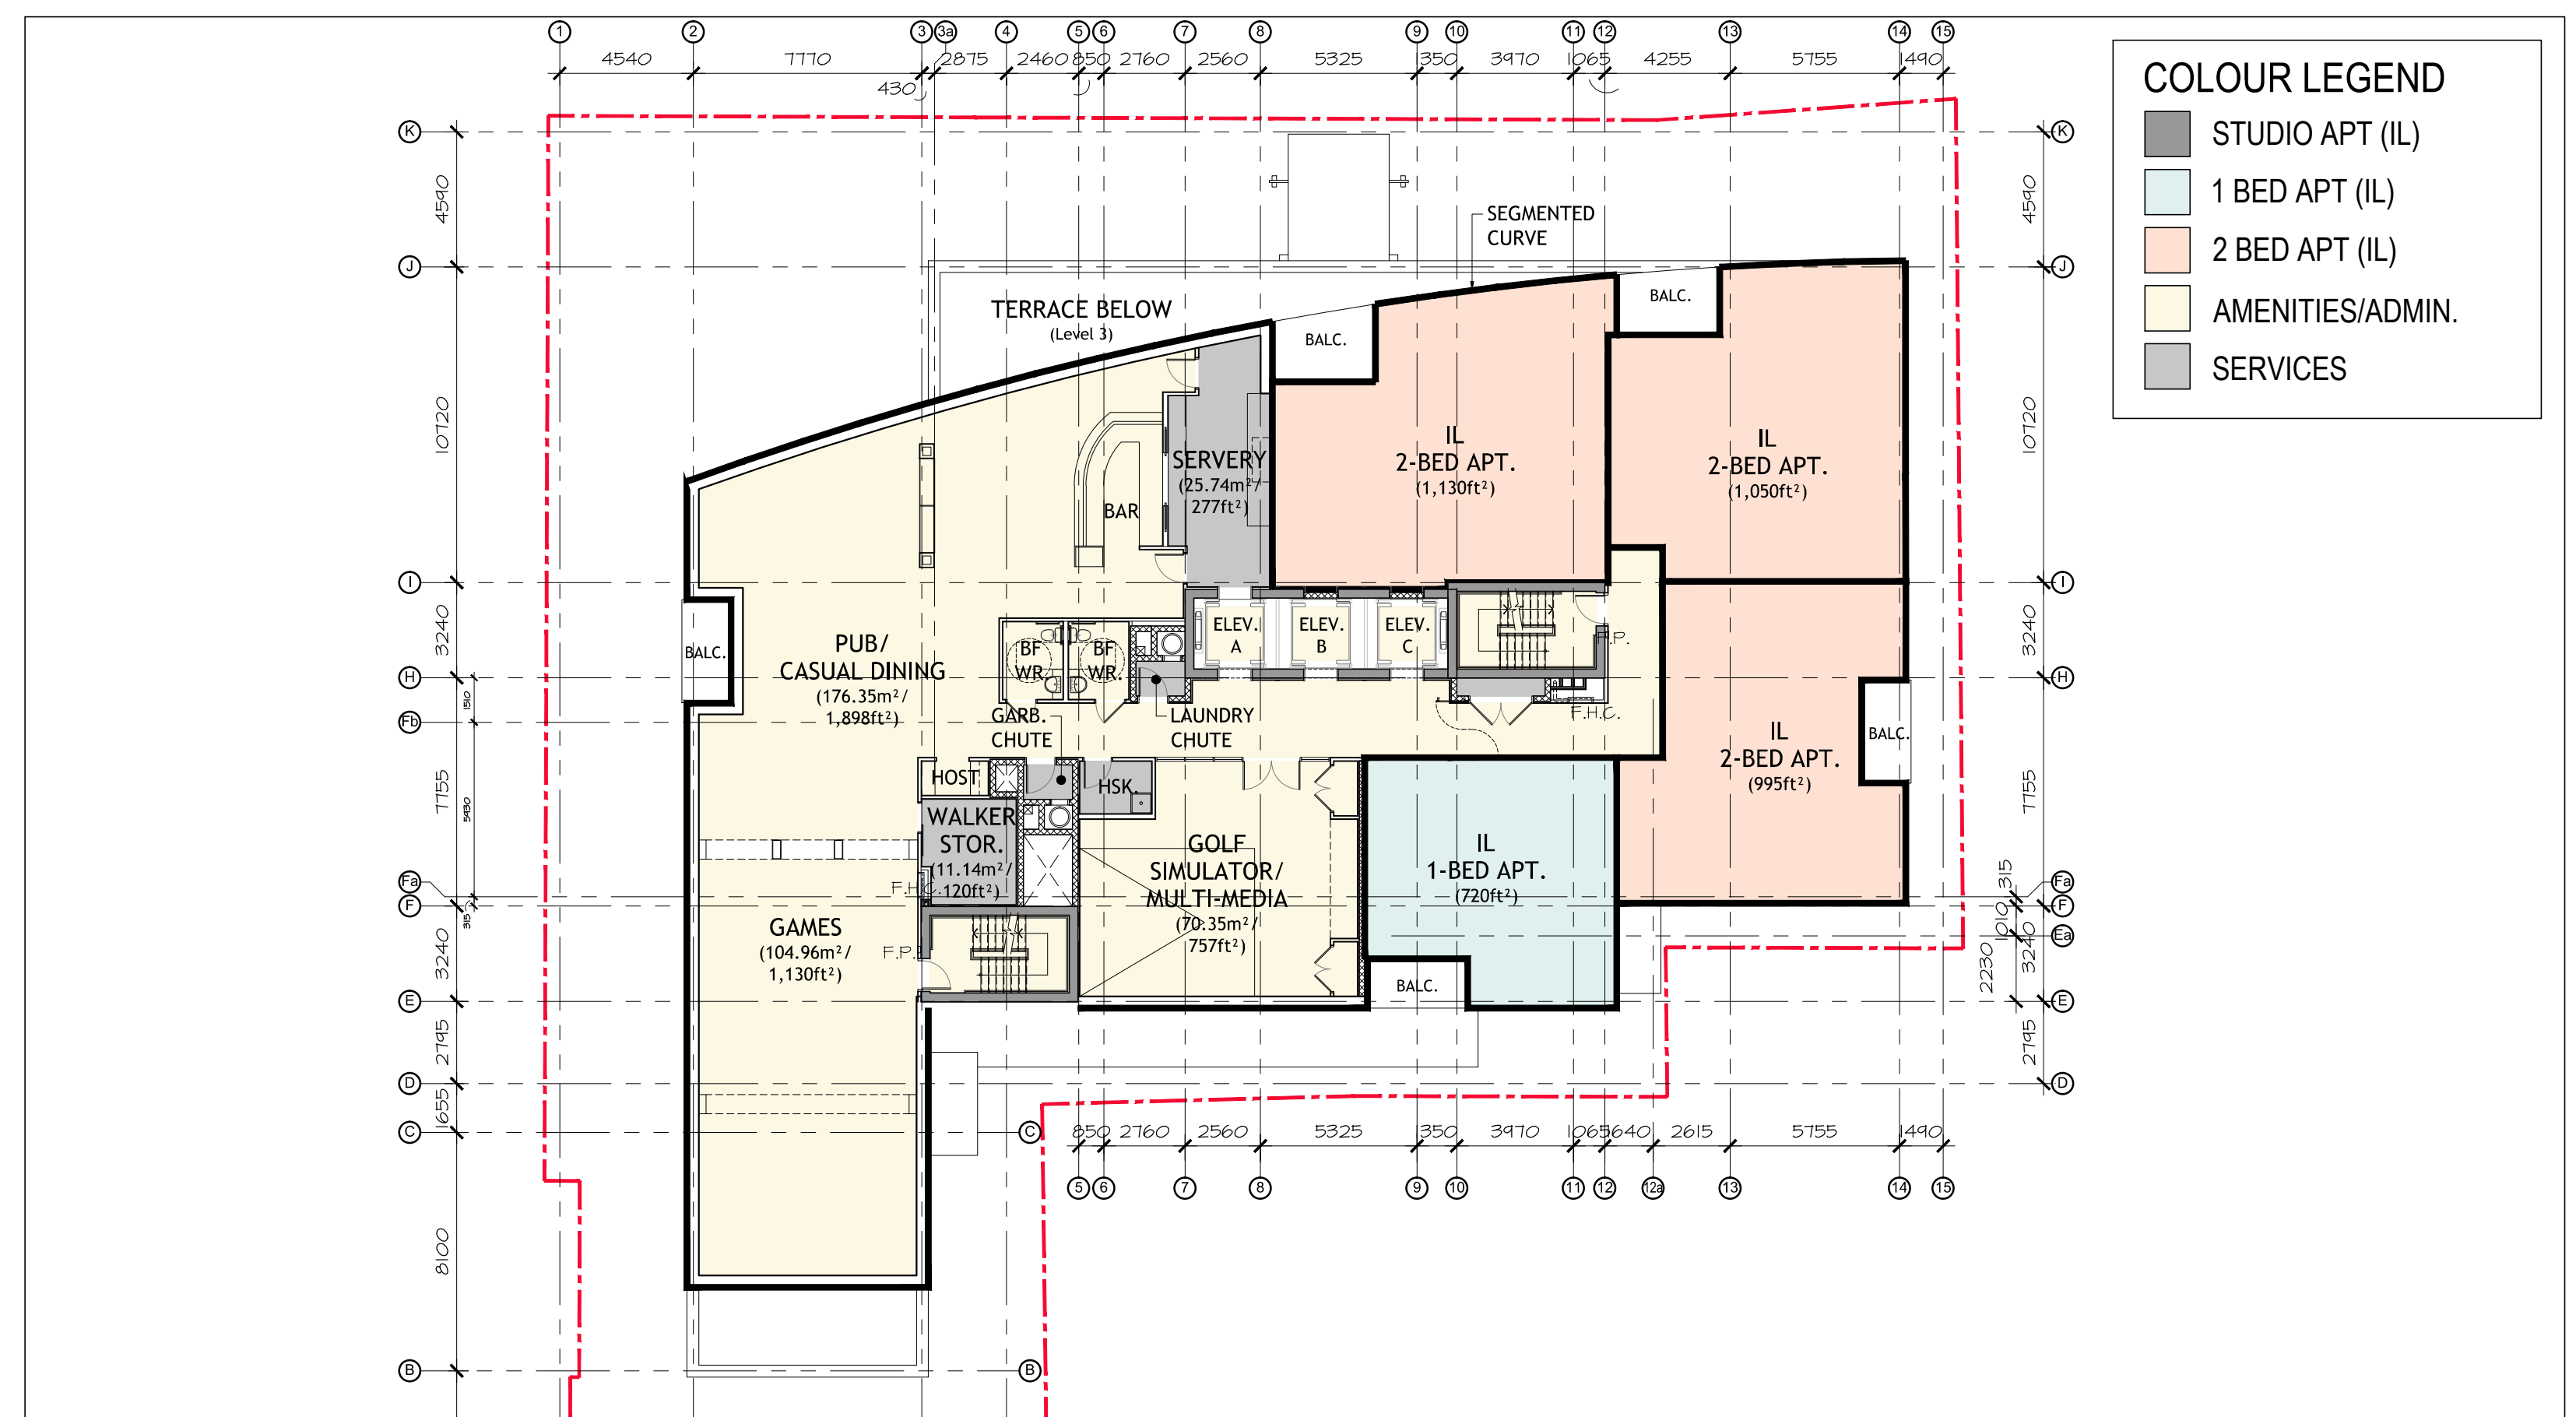


Proposed Level 17 | Independent Living (IL) - Apartments & Amenities

COLOUR LEGEND

- STUDIO APT (IL)
- 1 BED APT (IL)
- 2 BED APT (IL)
- AMENITIES/ADMIN.
- SERVICES

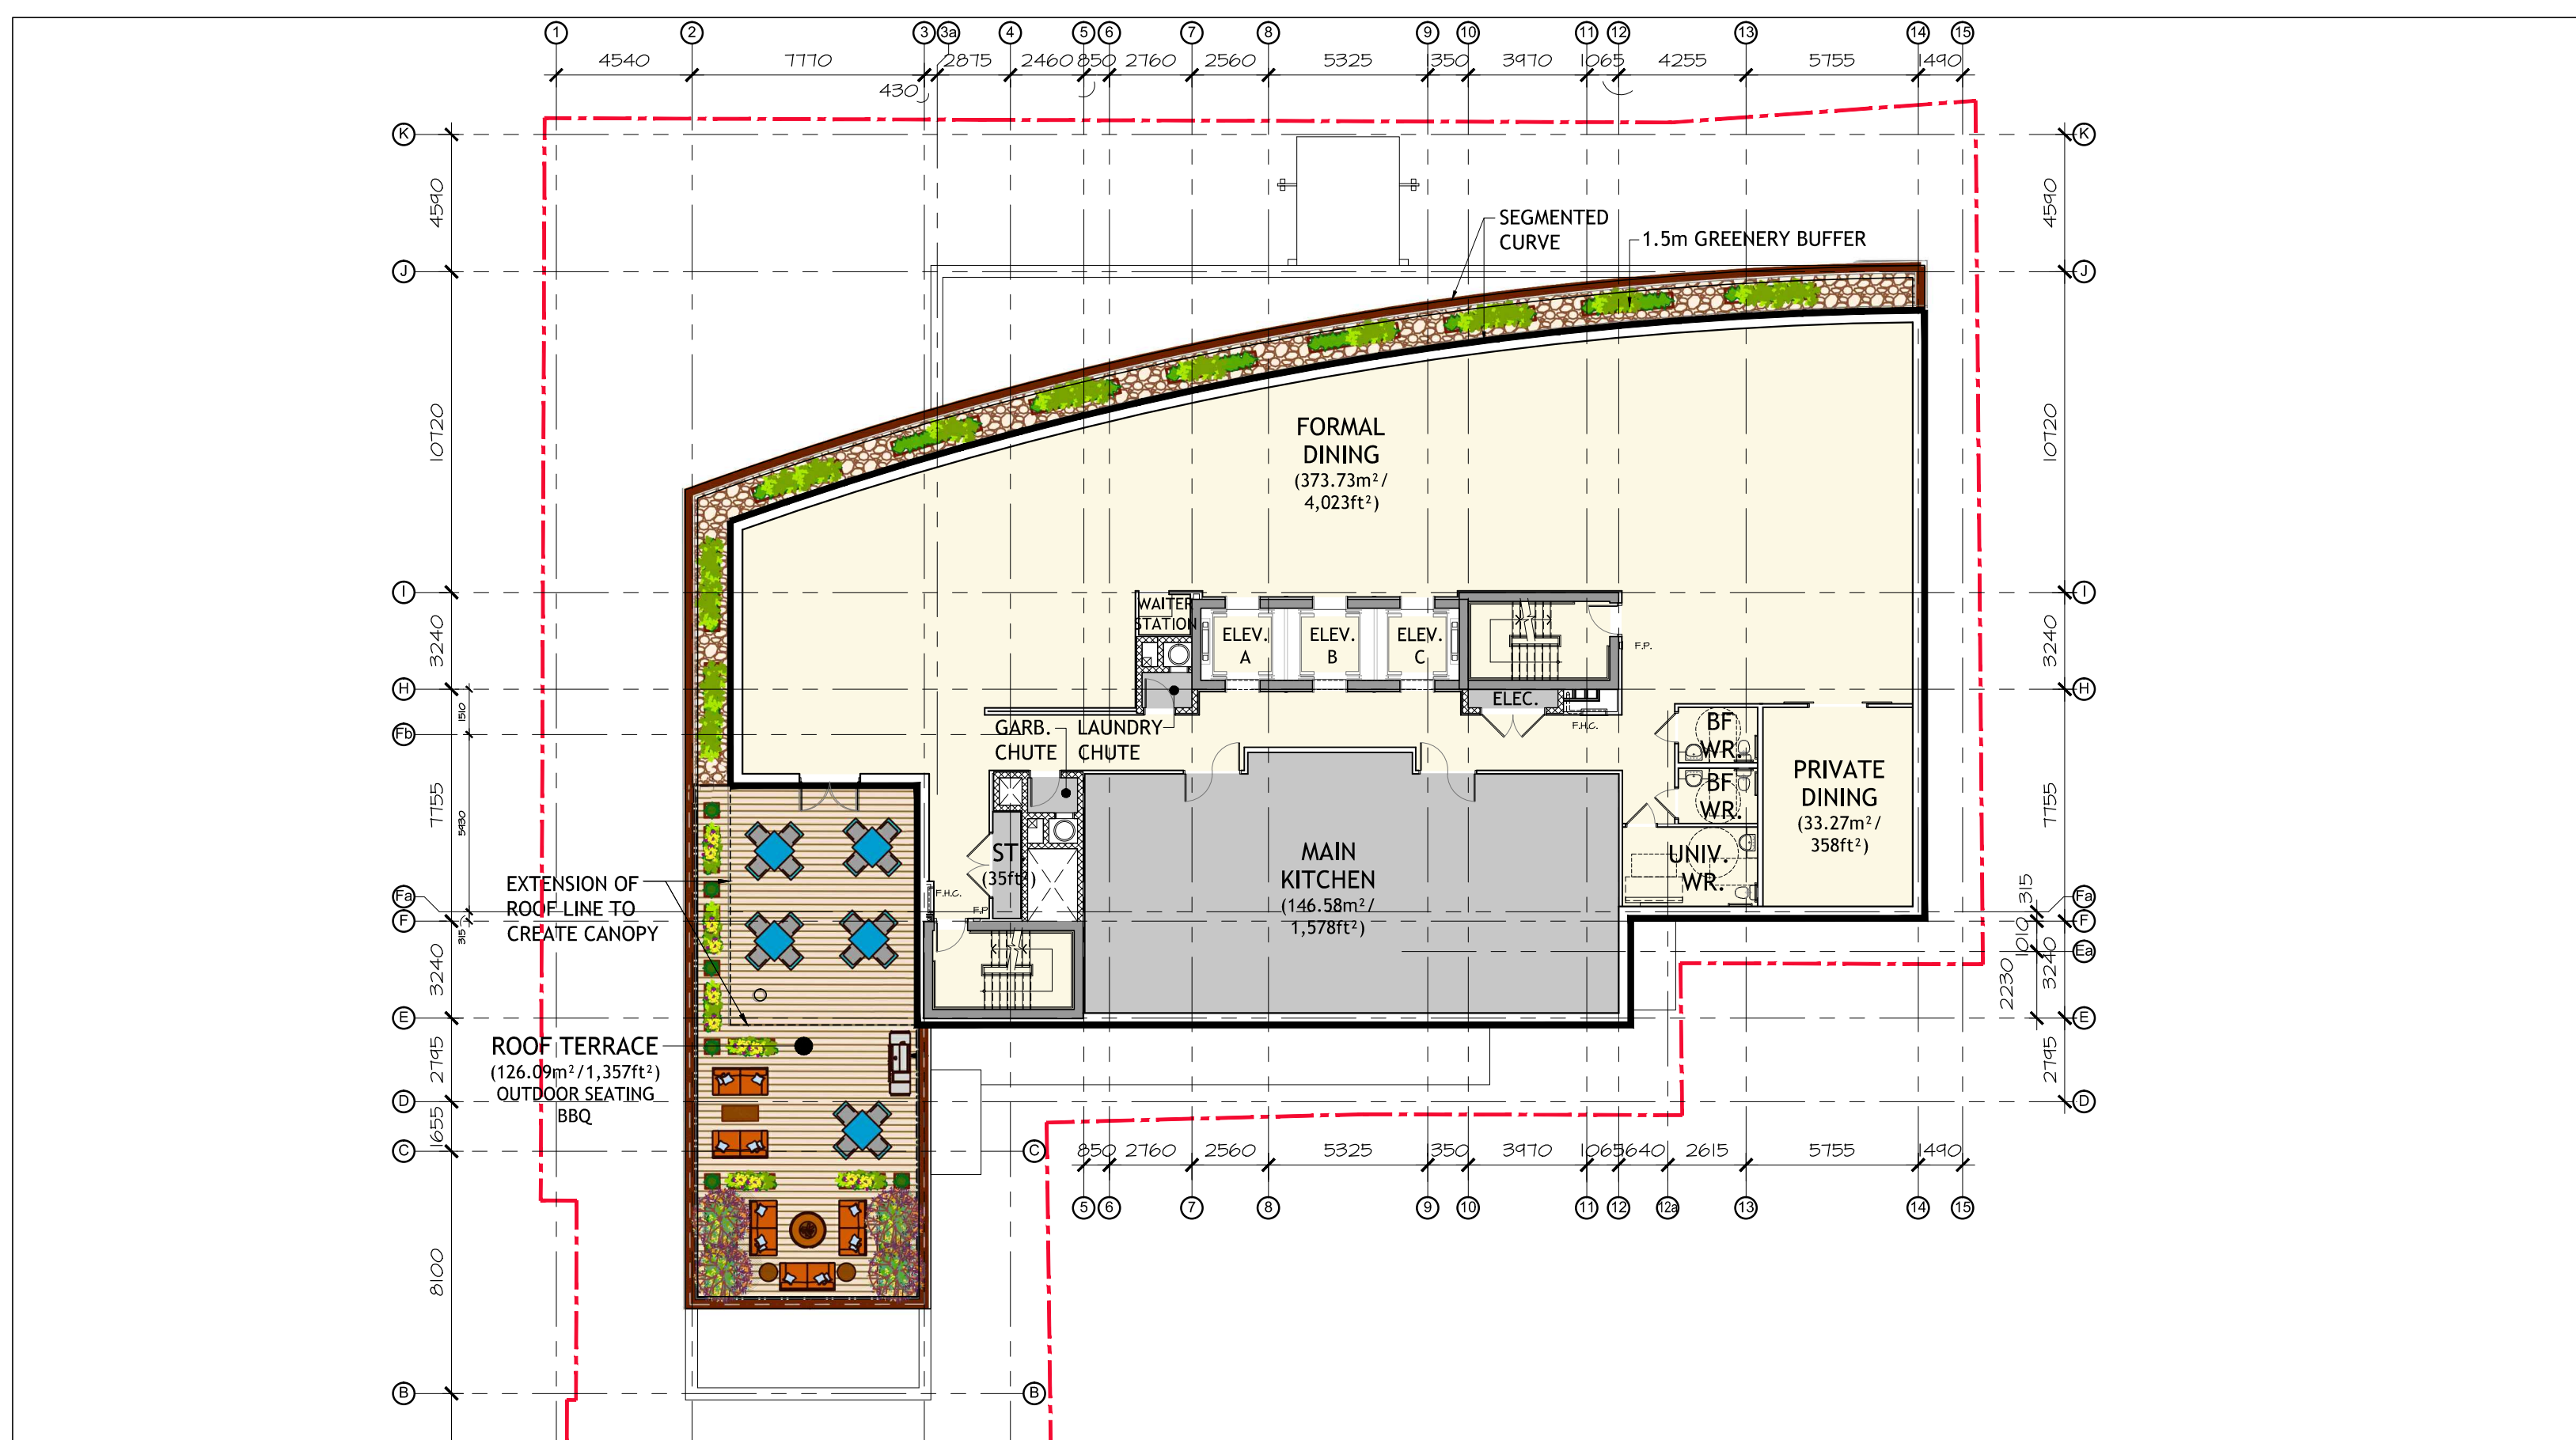

Proposed Level 18 | Amenities

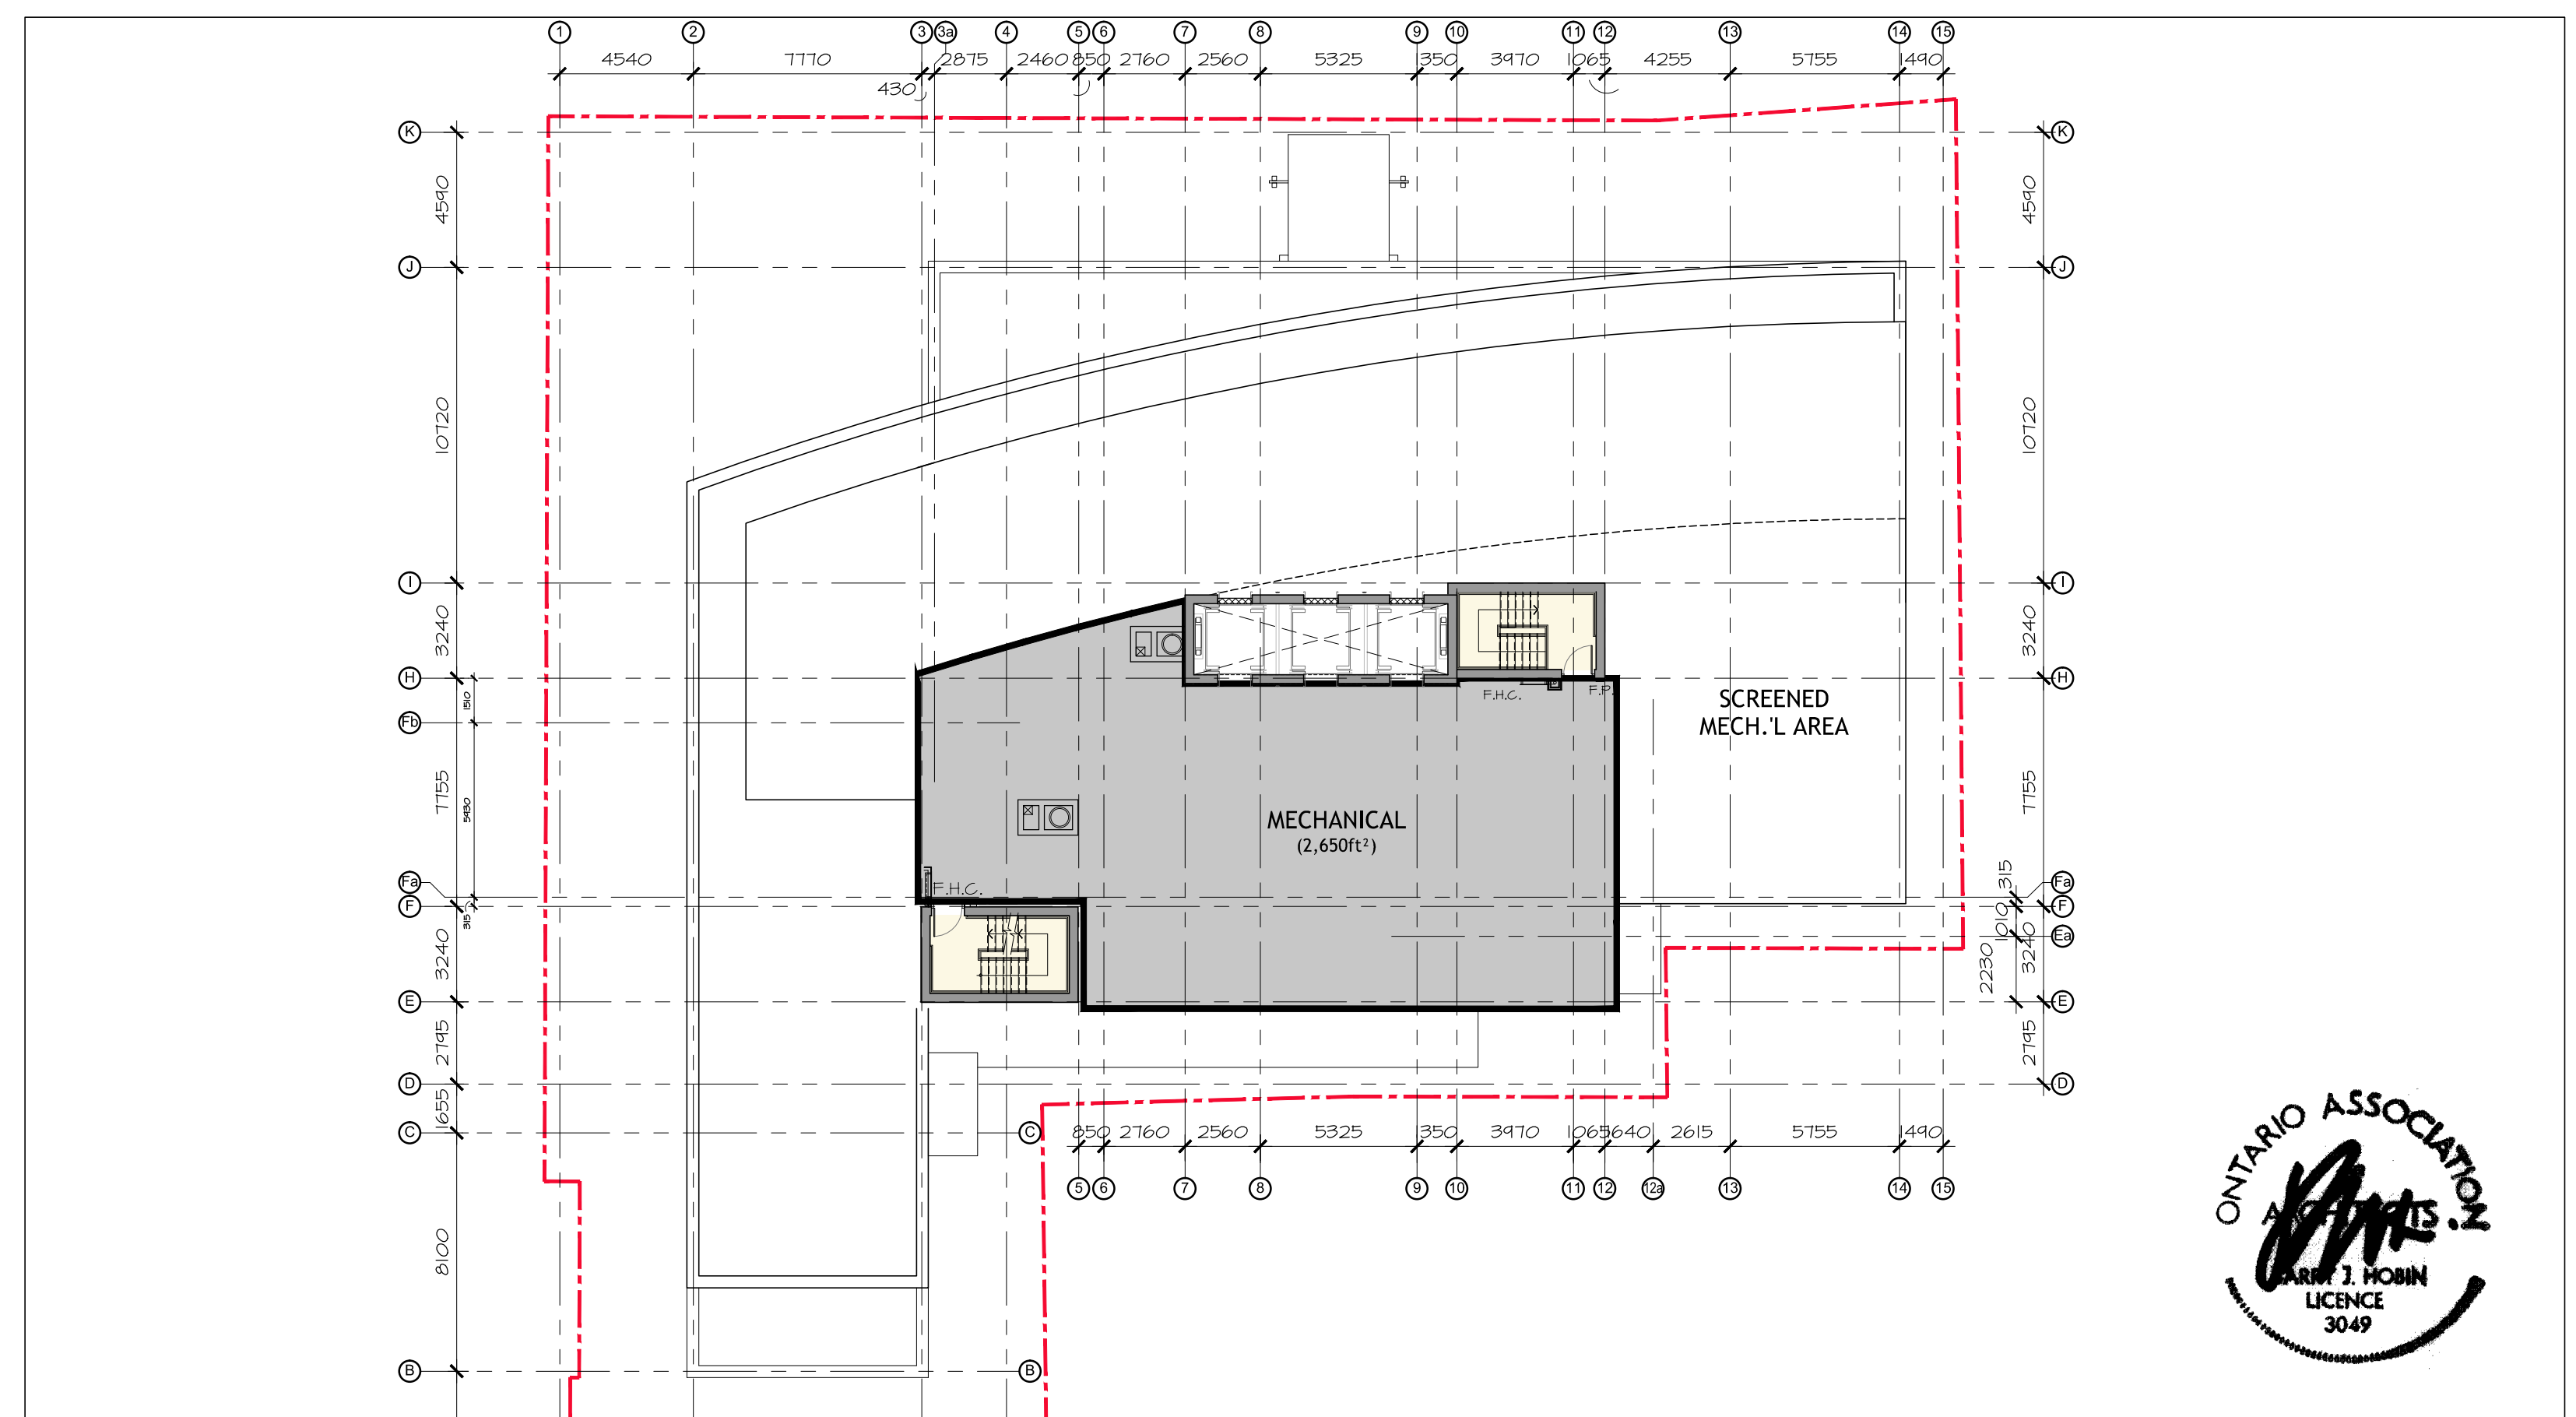

Proposed Mechanical Penthouse

