




SUN STUDY
SEPTEMBER 21ST (8:00, 9:00, 10:00, 11:00)

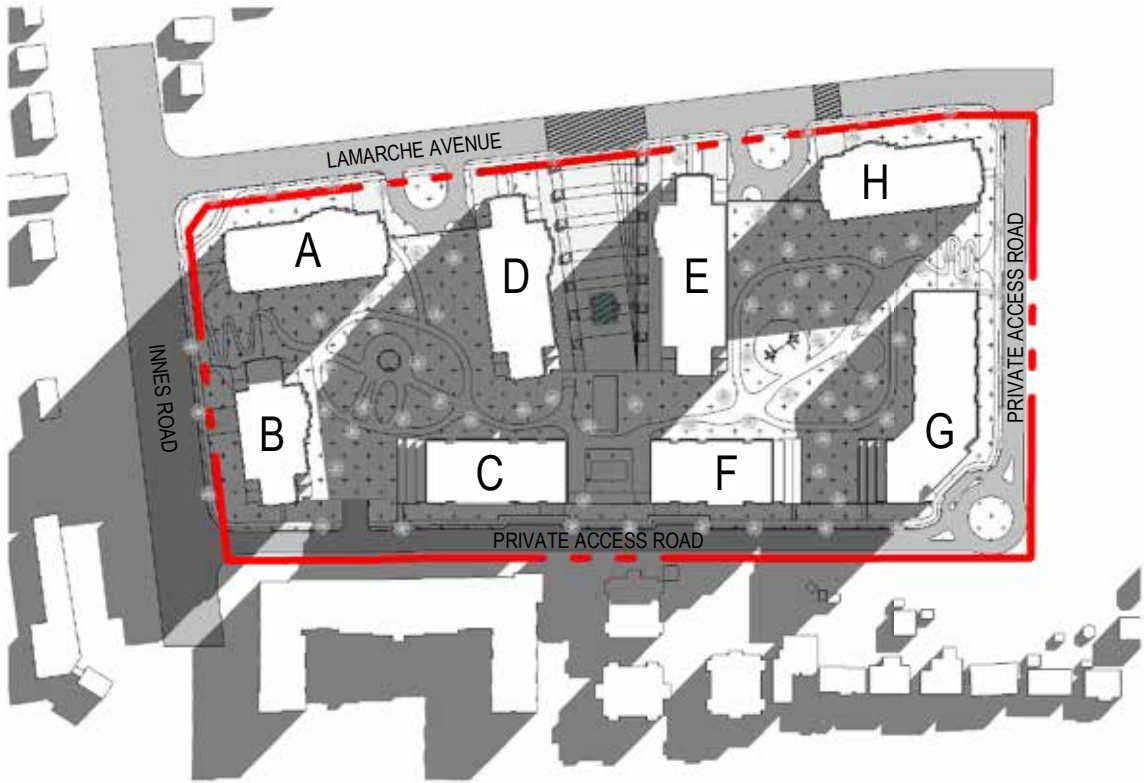


September 21st - 8:00
1 : 3000

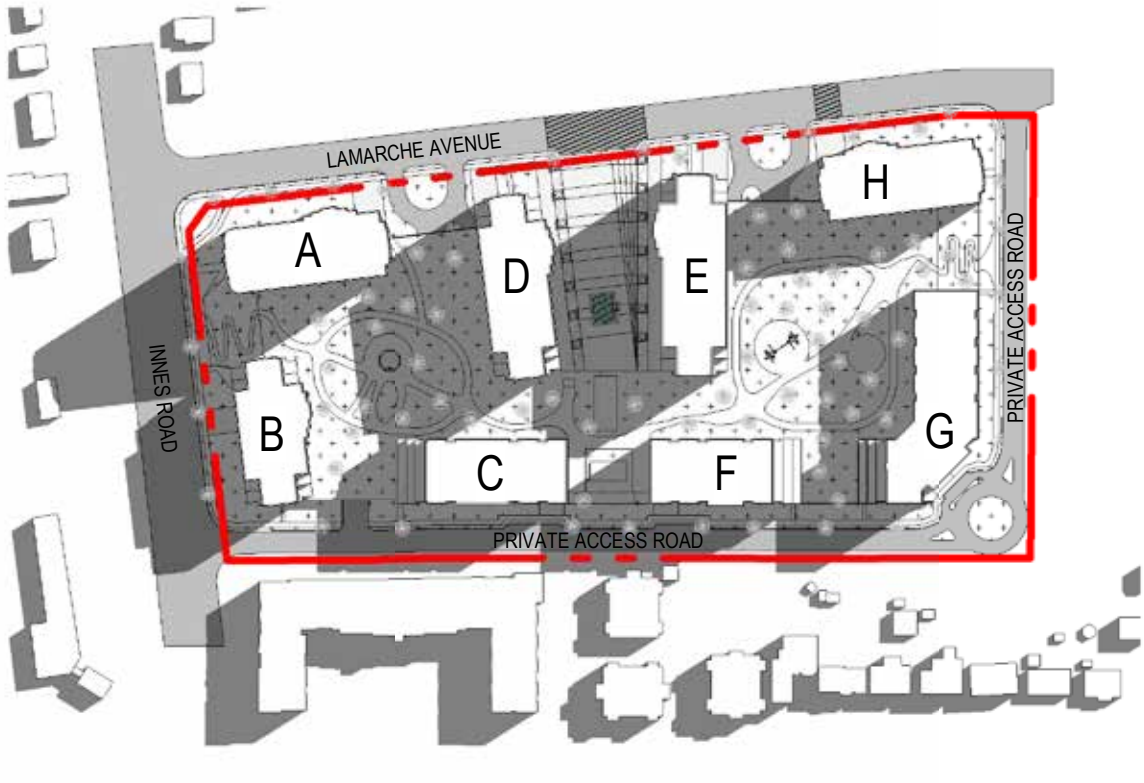

September 21st - 9:00
1 : 3000

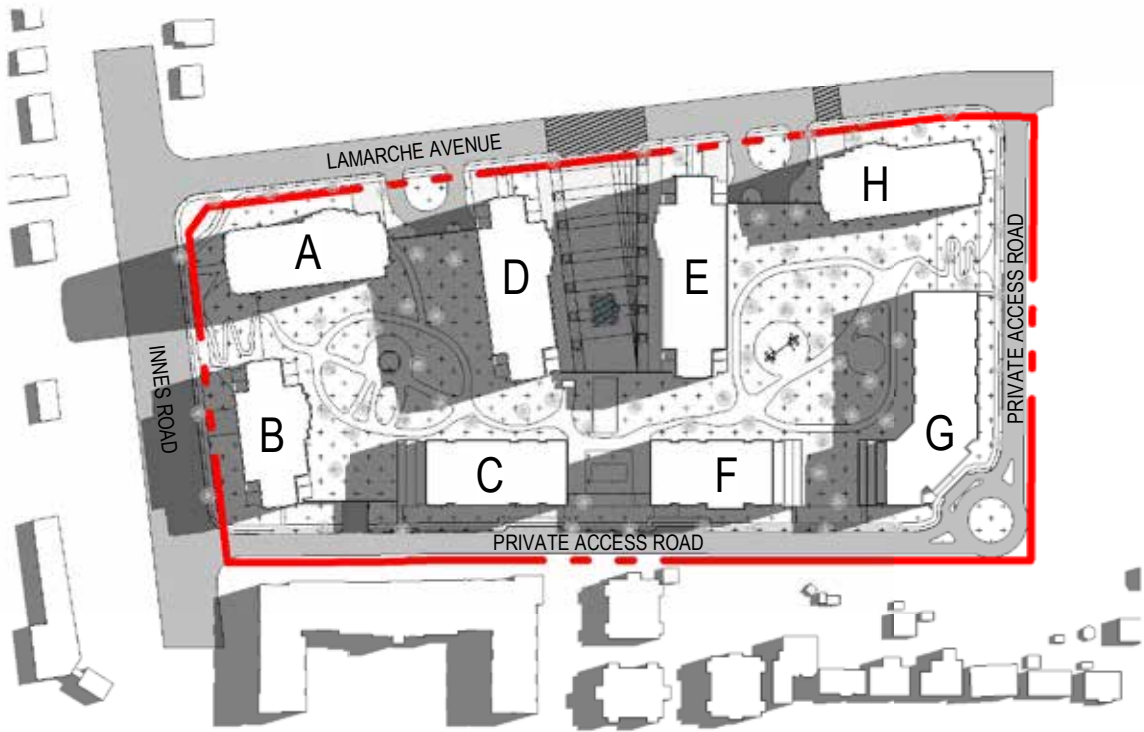


September 21st - 10:00
1 : 3000

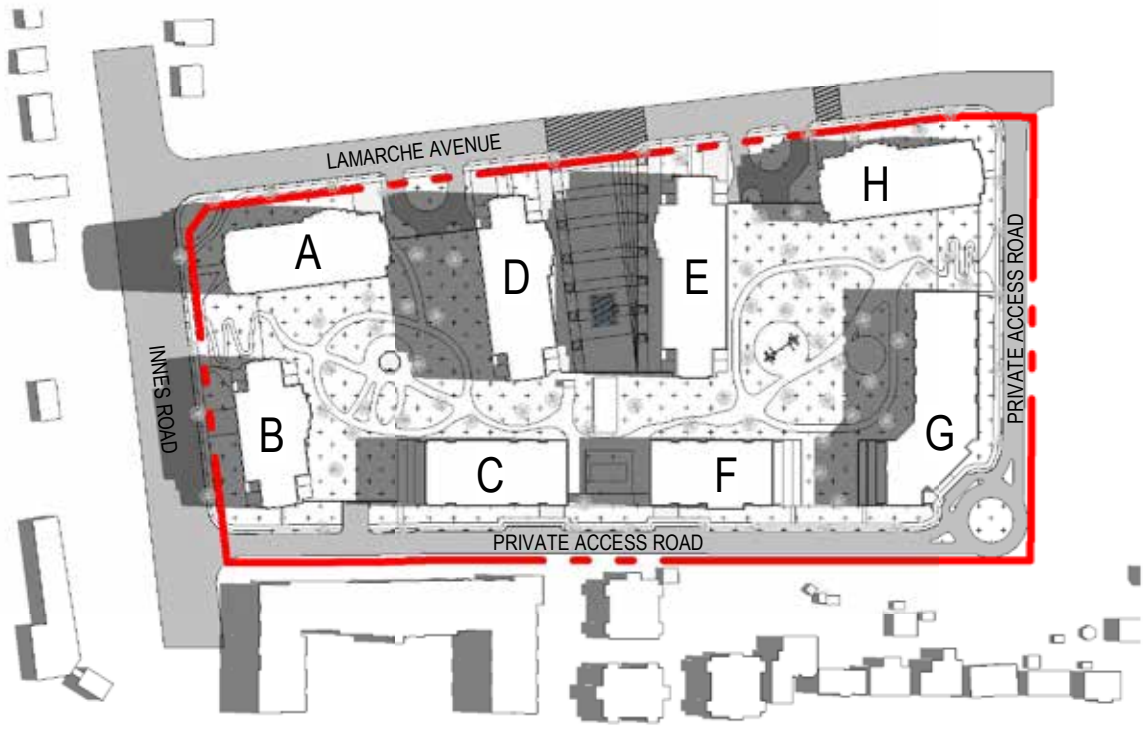


September 21st - 11:00
1 : 3000

SUN STUDY
SEPTEMBER 21ST (12:00, 13:00, 14:00, 15:00)

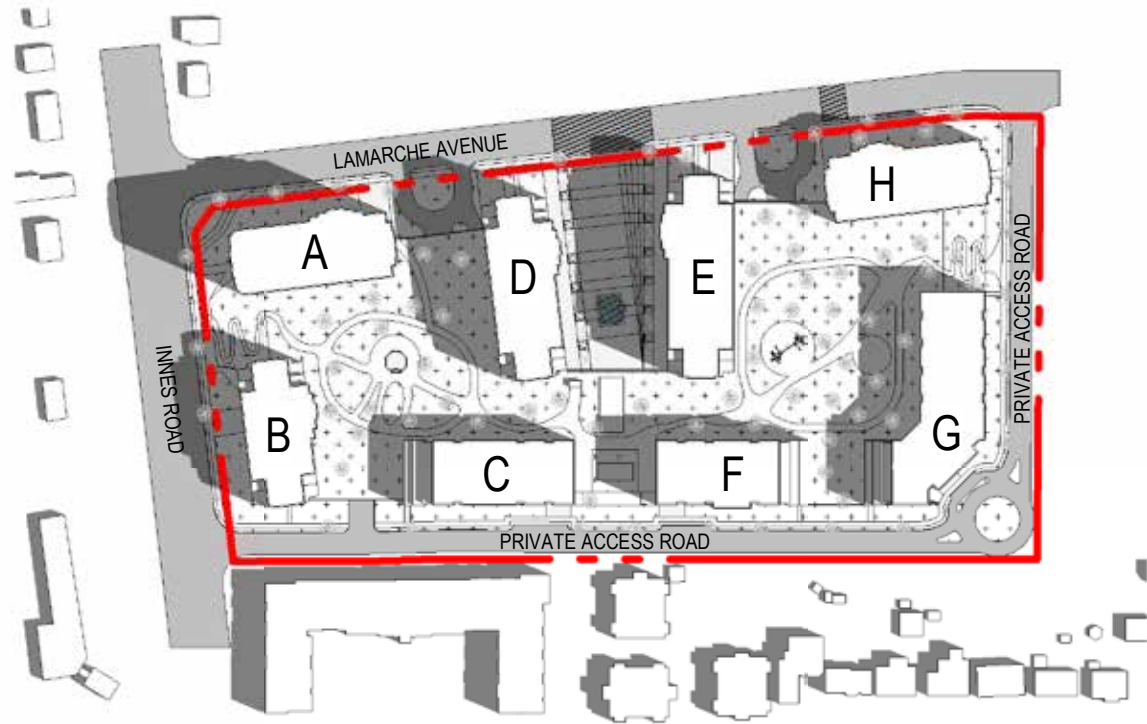


September 21st - 12:00

1 : 3000

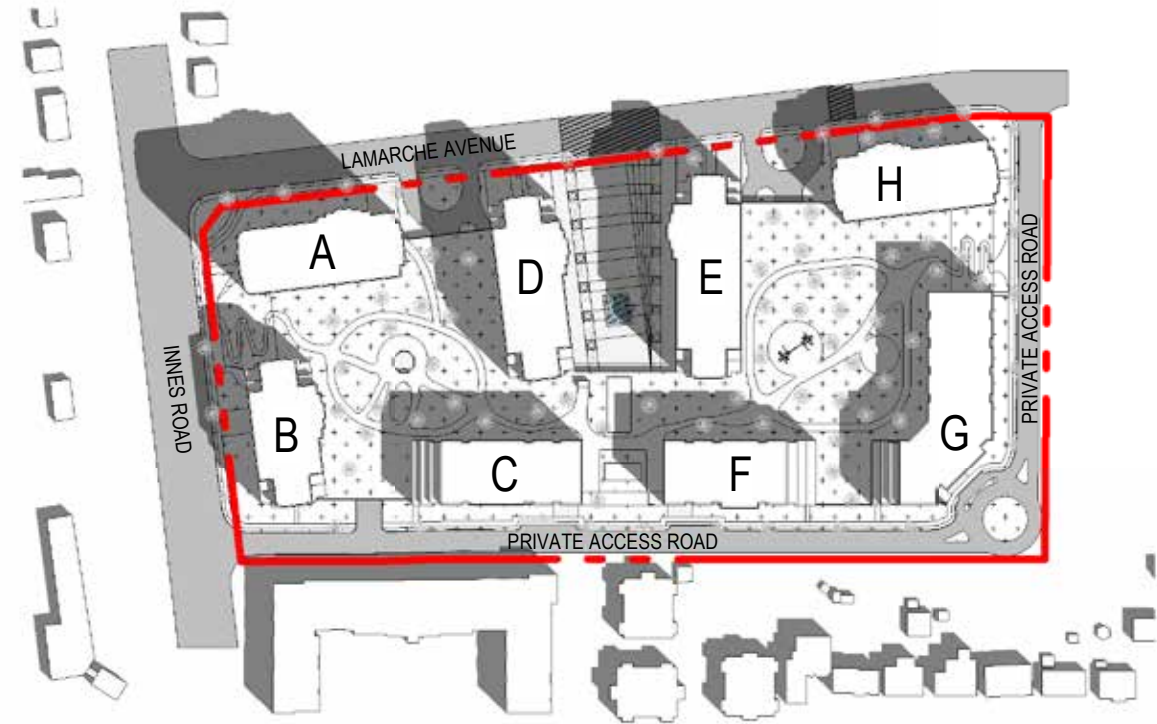


September 21st - 13:00

1 : 3000

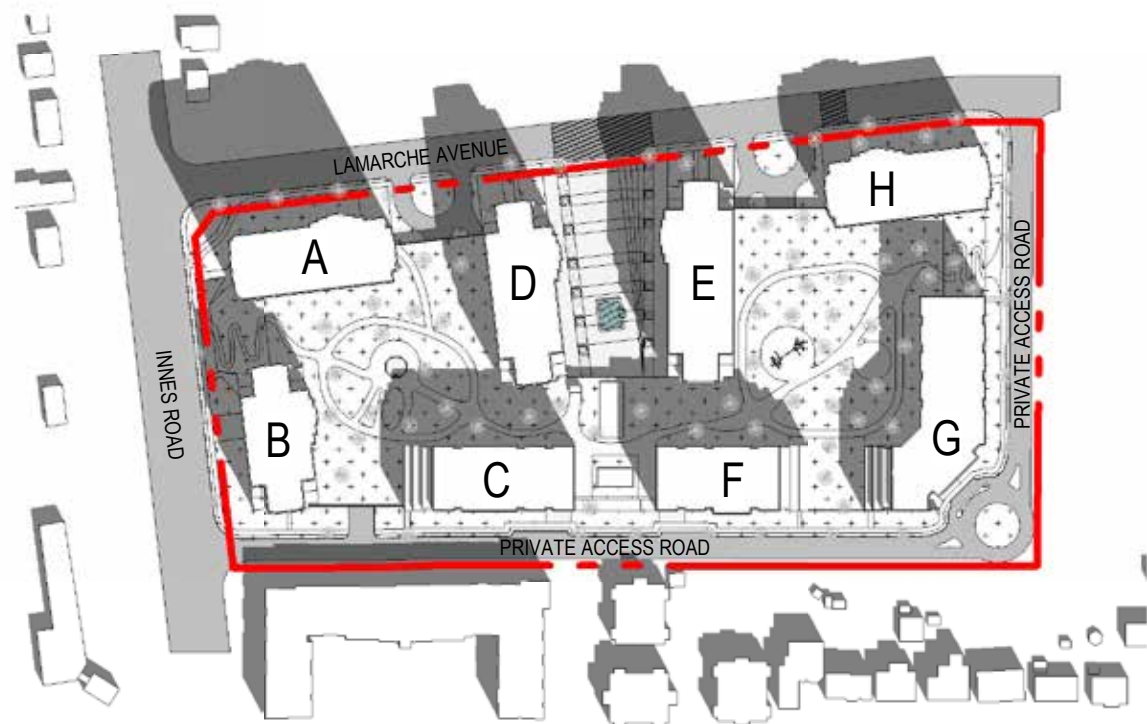

September 21st - 14:00


1 : 3000

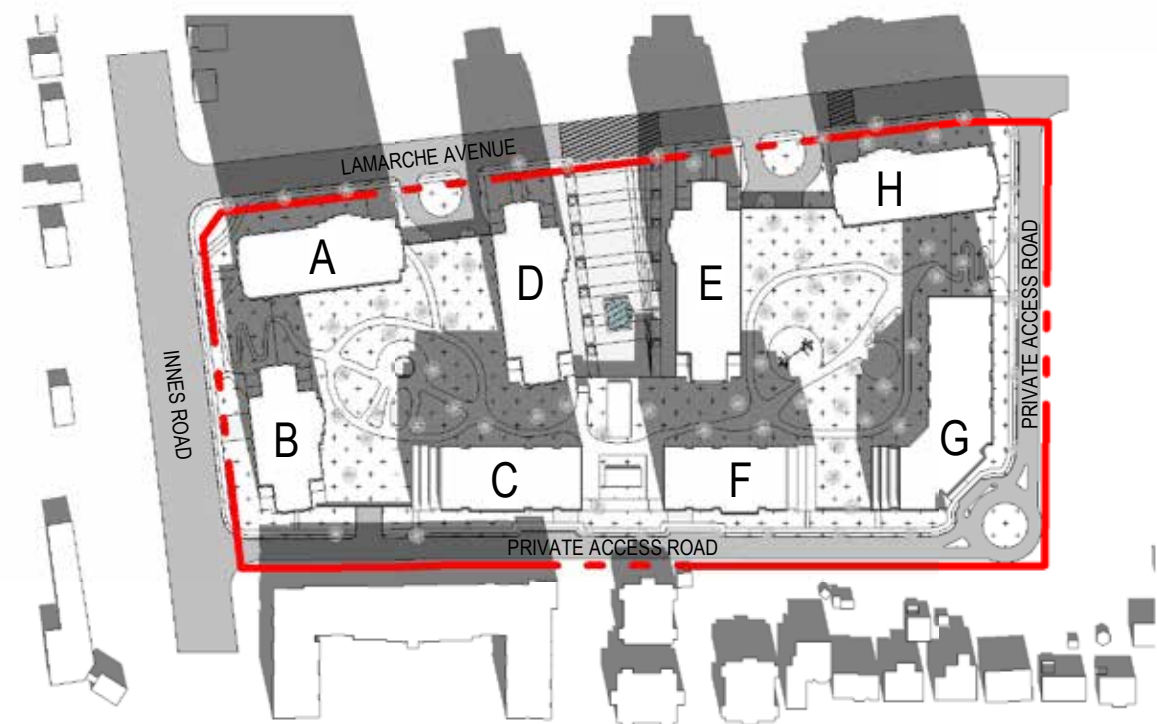

September 21st - 15:00

1 : 3000

SUN STUDY
SEPTEMBER 21ST (16:00, 17:00)




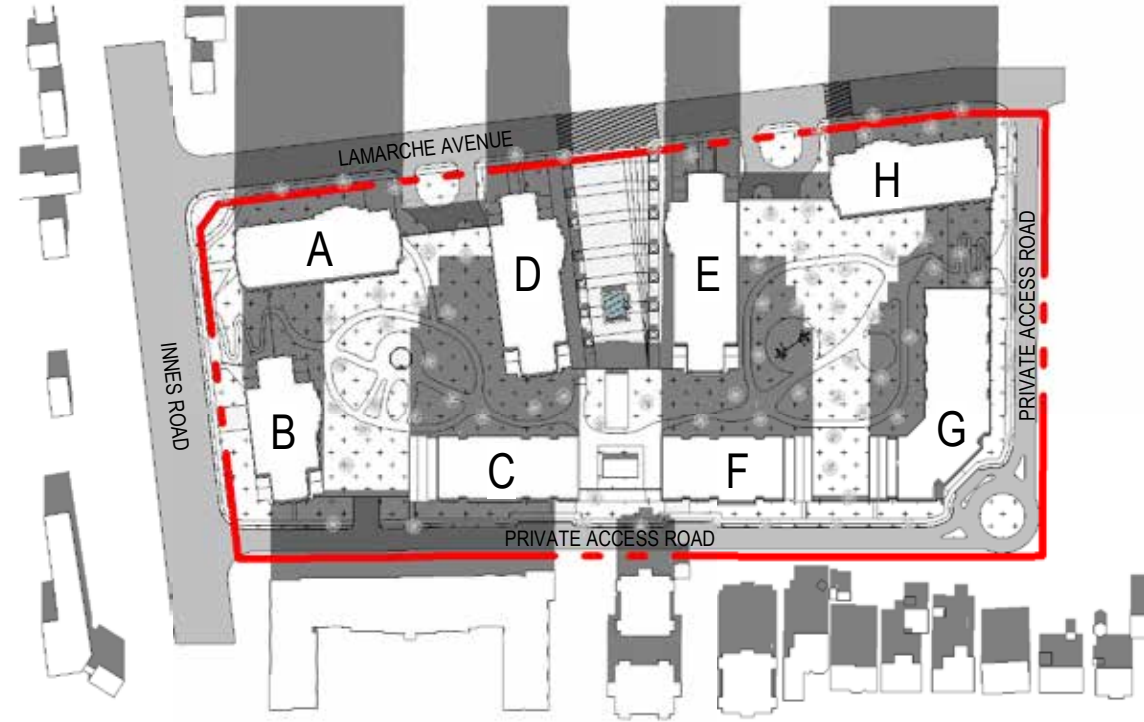


September 21st - 16:00
 1 : 3000




September 21st - 17:00
 1 : 3000

SUN STUDY
DECEMBER 21ST (9:00, 10:00, 11:00, 12:00)

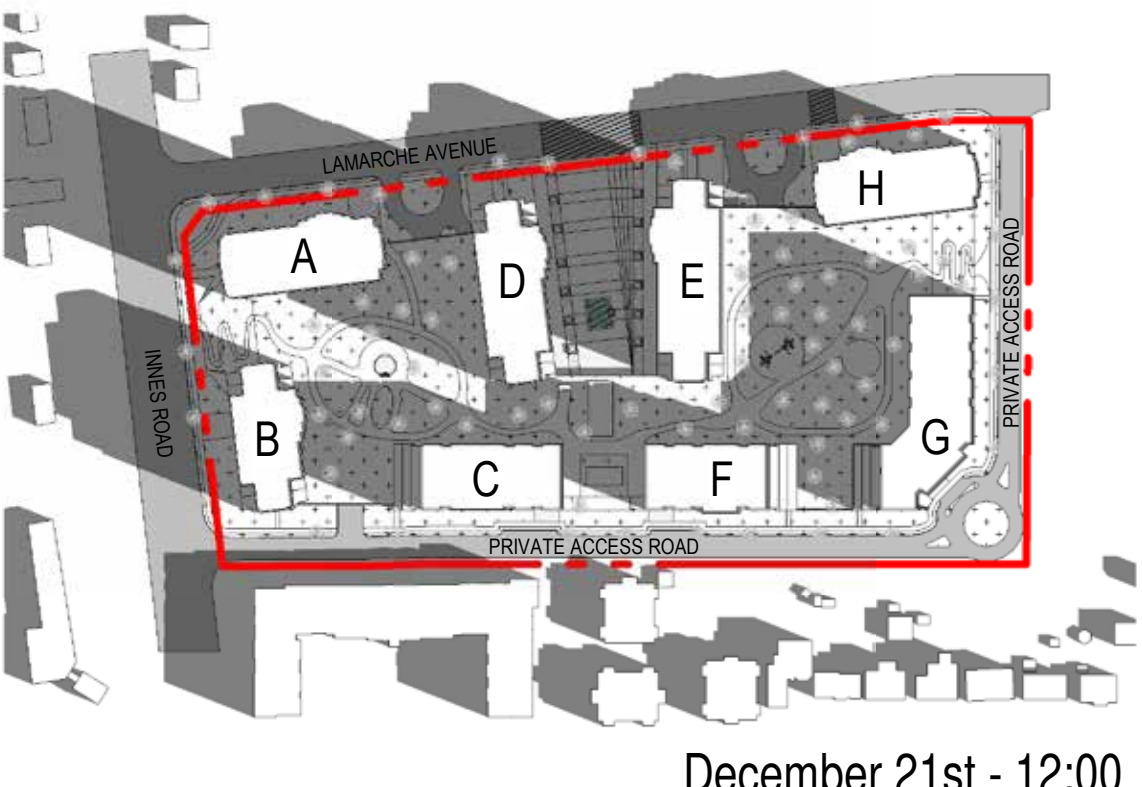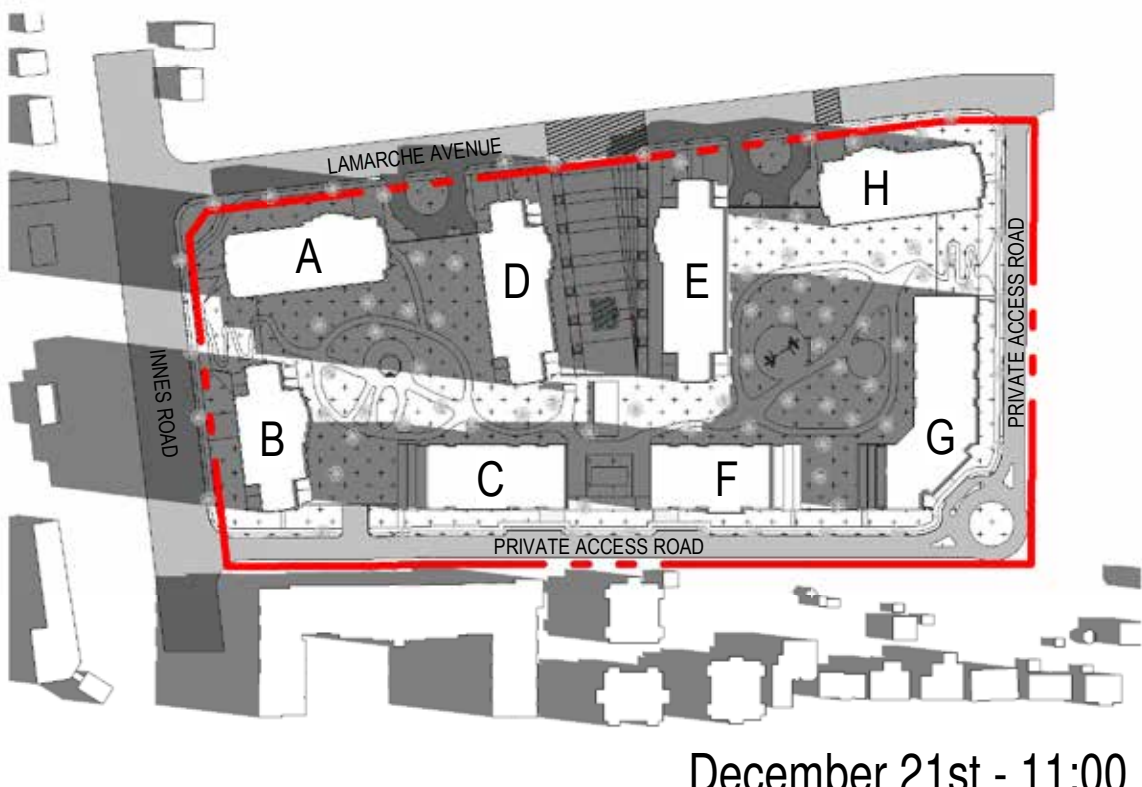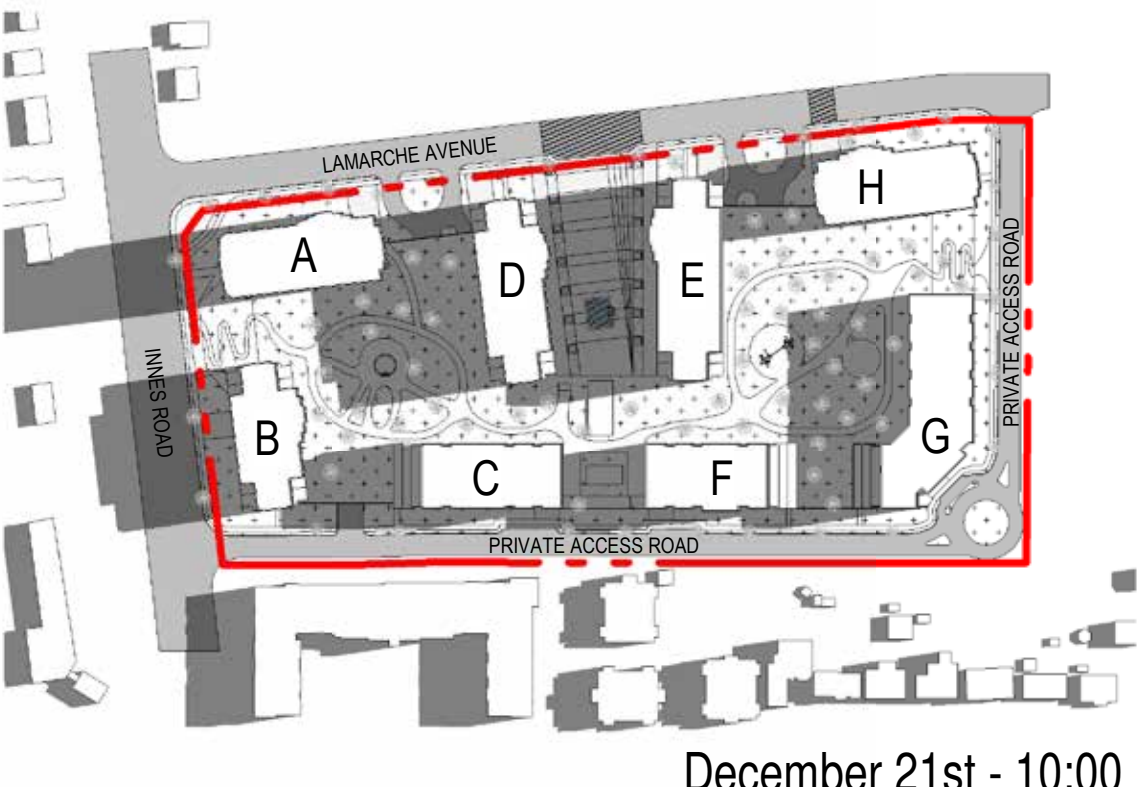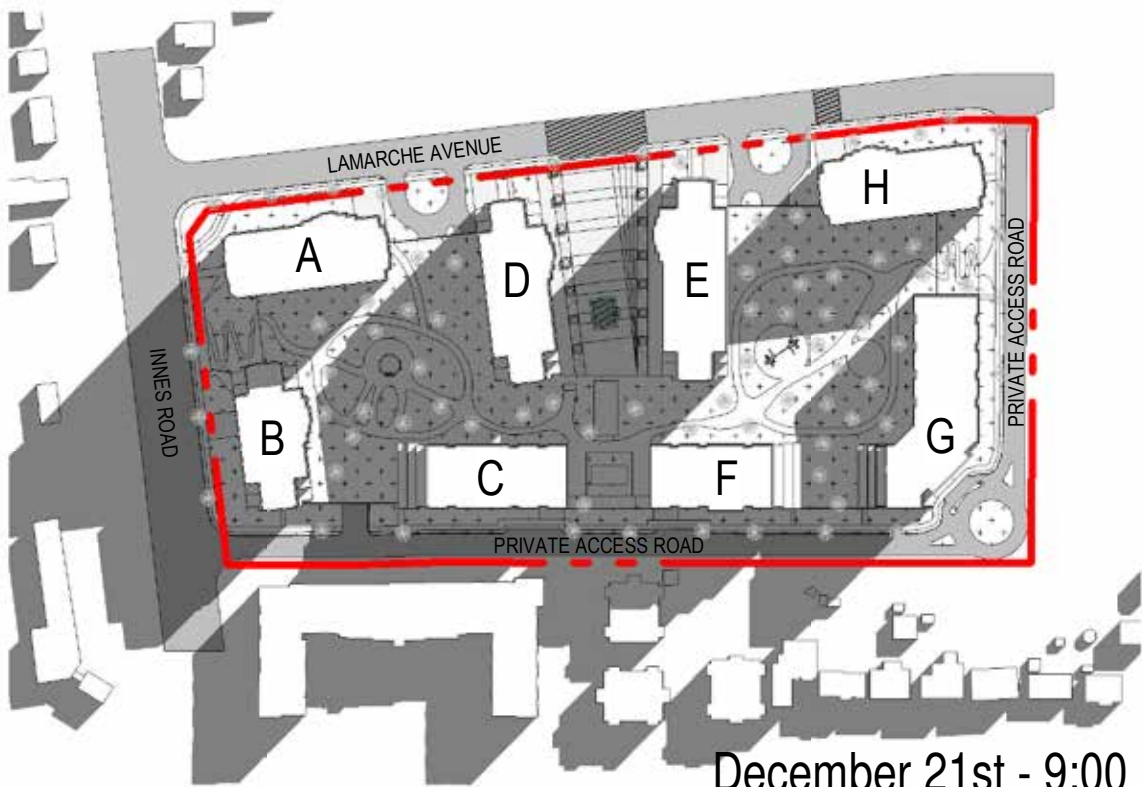


SUN STUDY
DECEMBER 21ST (13:00, 14:00, 15:00)

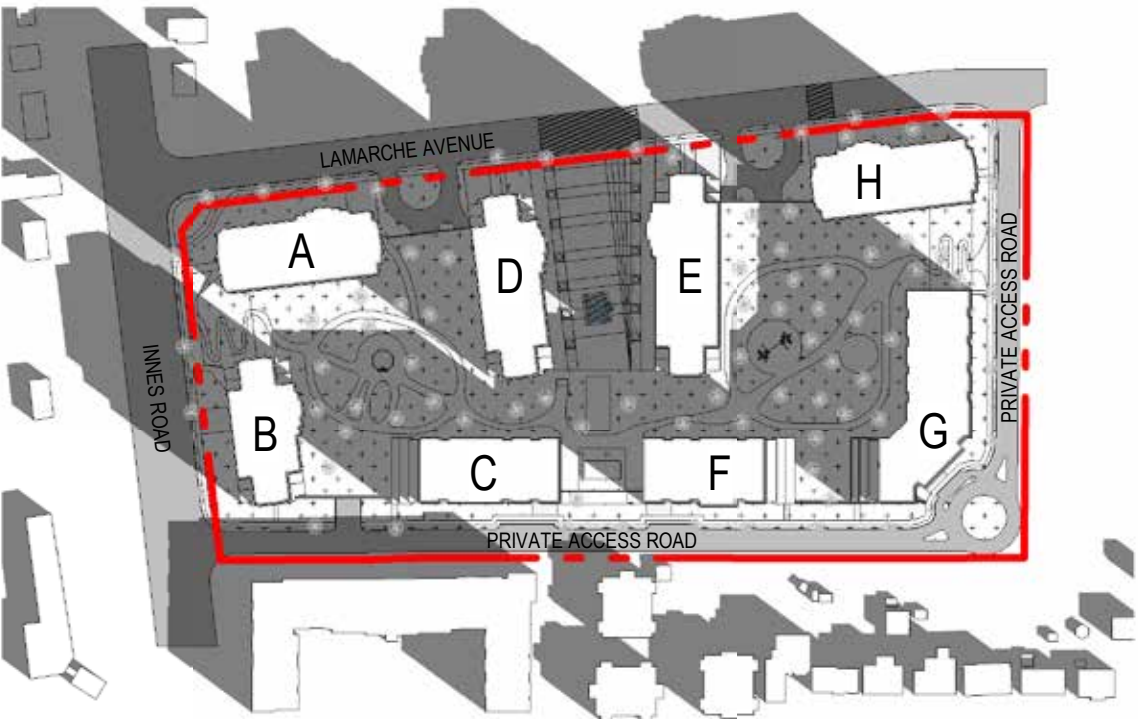

December 21st - 13:00

1 : 3000

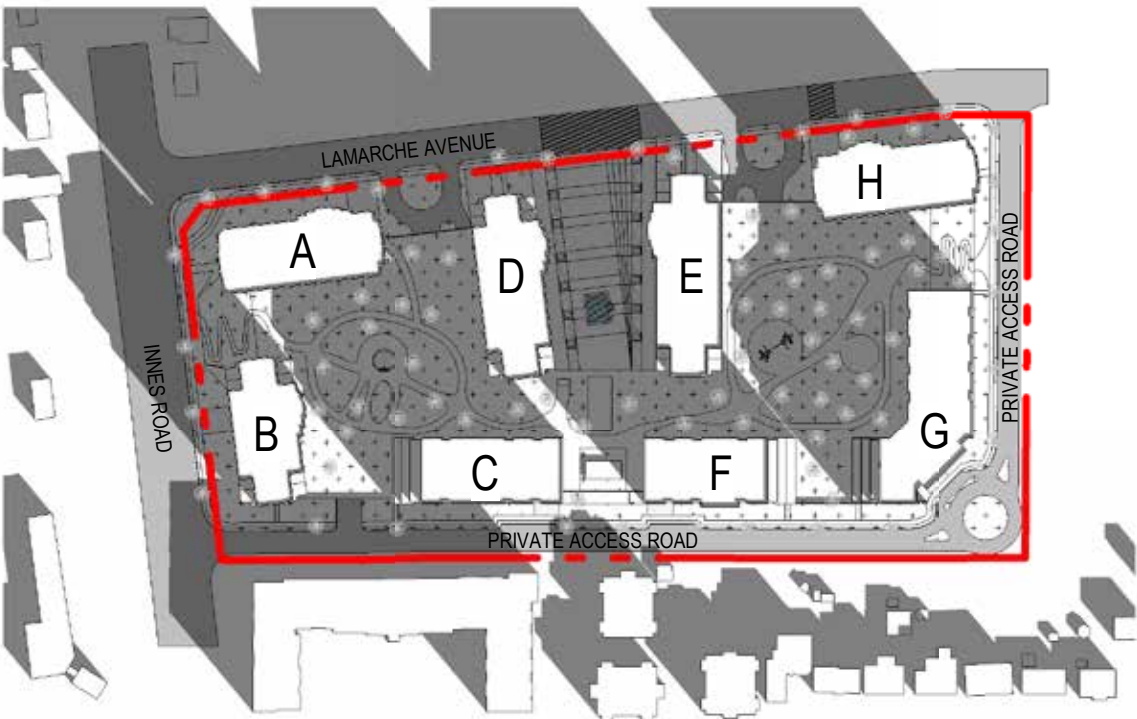

December 21st - 14:00

1 : 3000




December 21st - 15:00

1 : 3000

INNES ROAD


11613 | 16. 05. 2019

SUN STUDY
JUNE 21ST (8:00, 9:00, 10:00, 11:00)

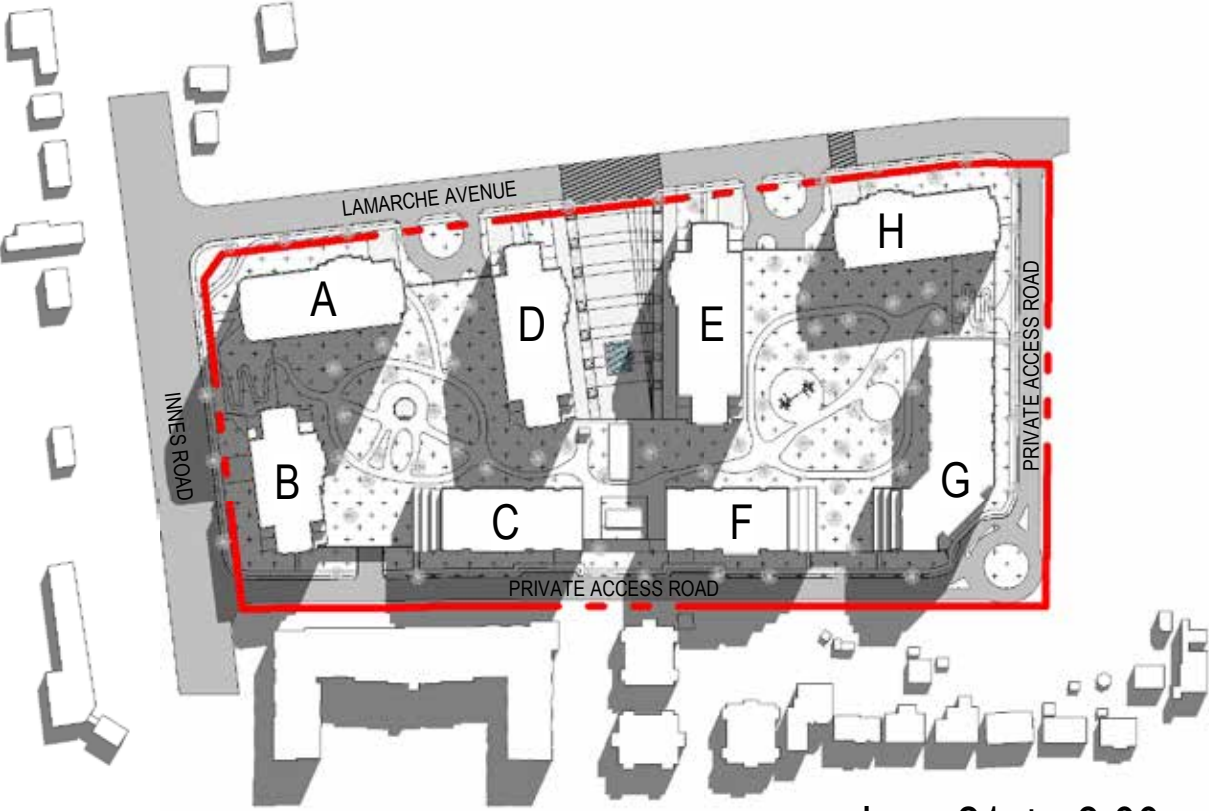


June 21st - 8:00

1 : 3000

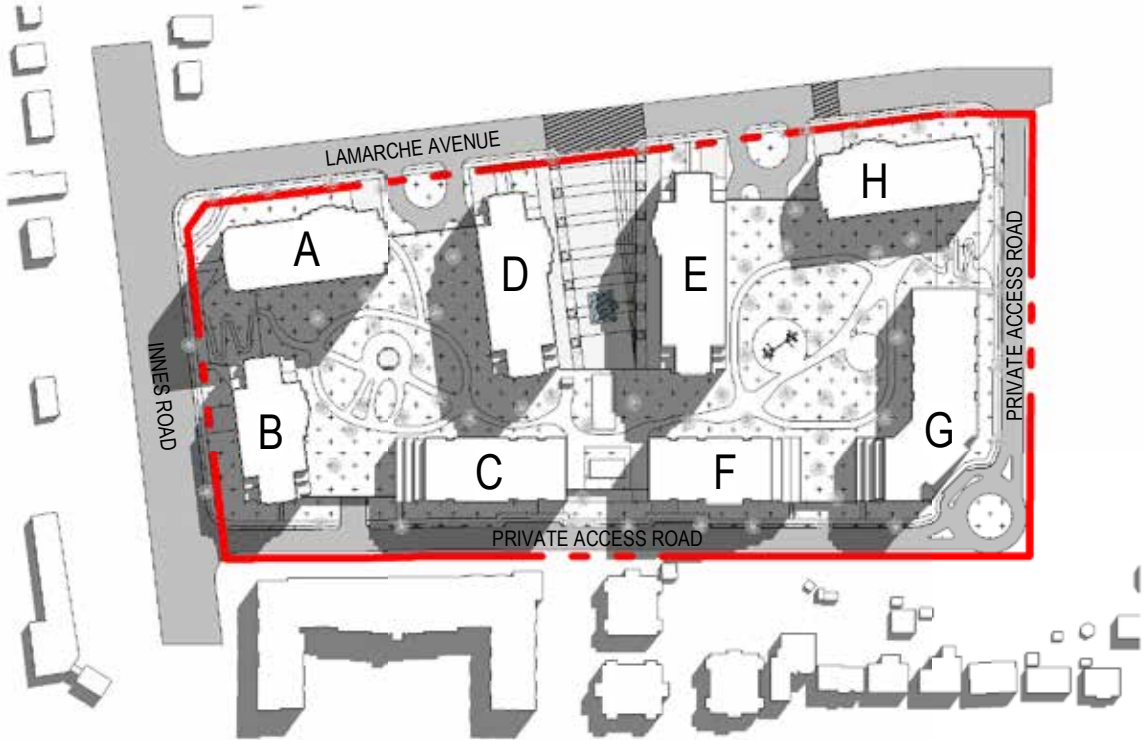


June 21st - 9:00

1 : 3000

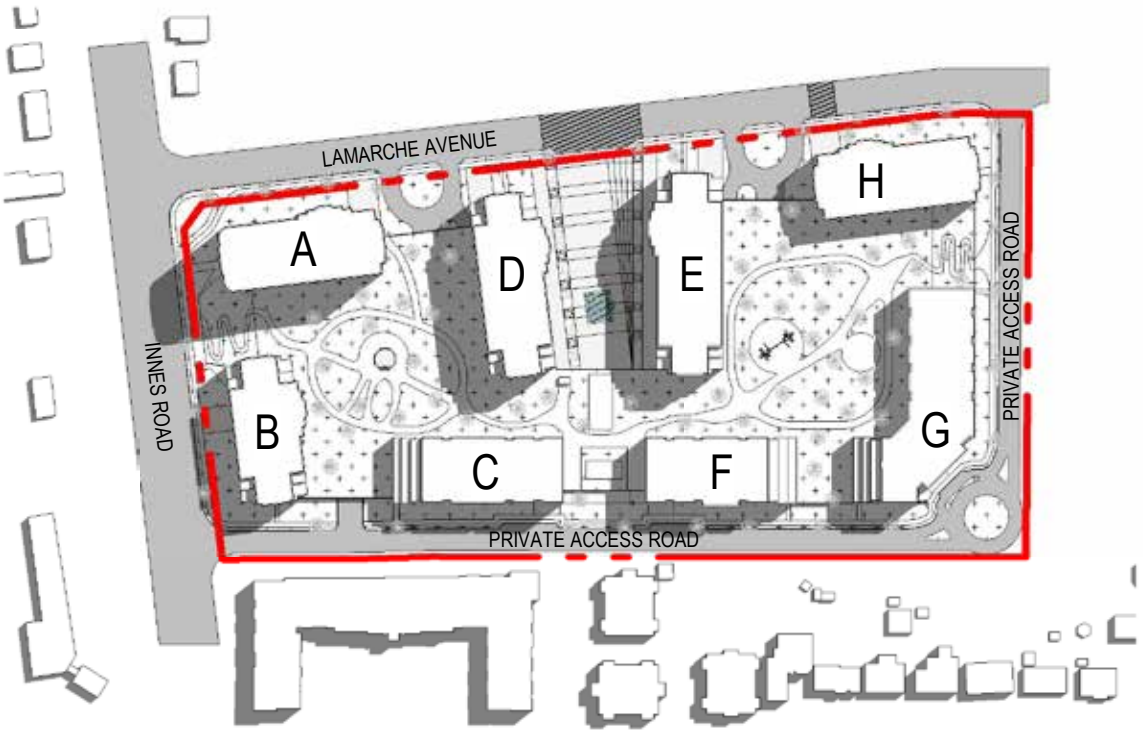

June 21st - 10:00





1 : 3000

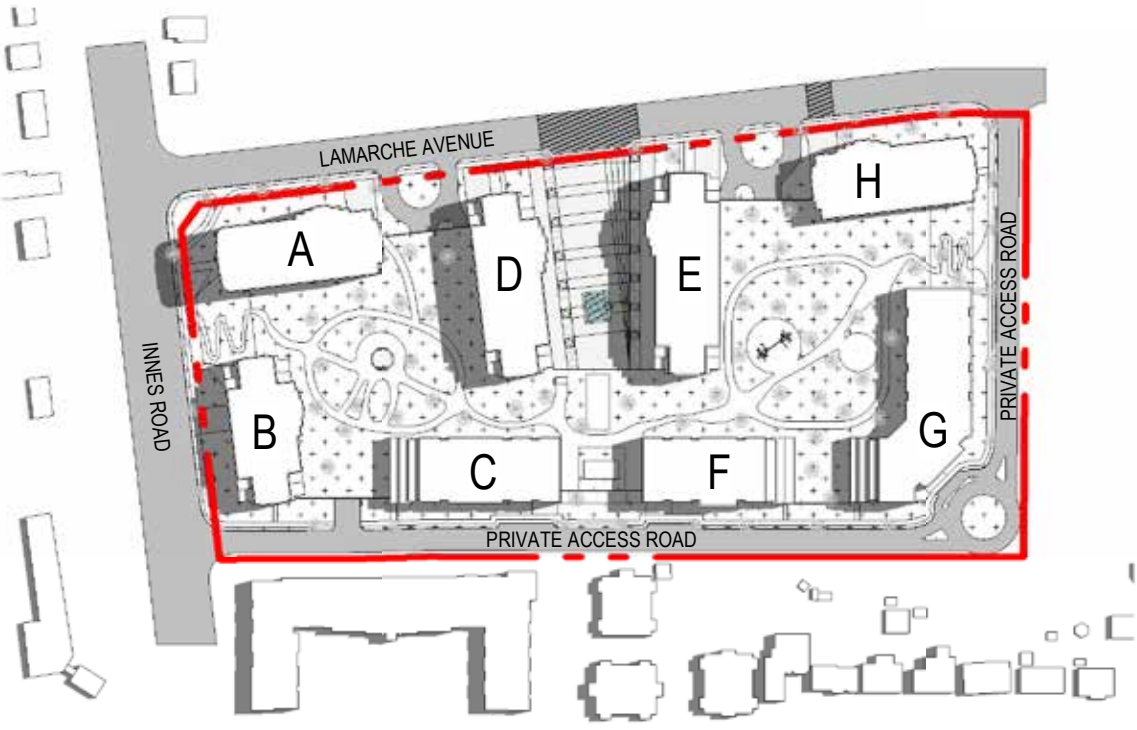


June 21st - 11:00

1 : 3000

SUN STUDY
JUNE 21ST (12:00, 13:00, 14:00, 15:00)

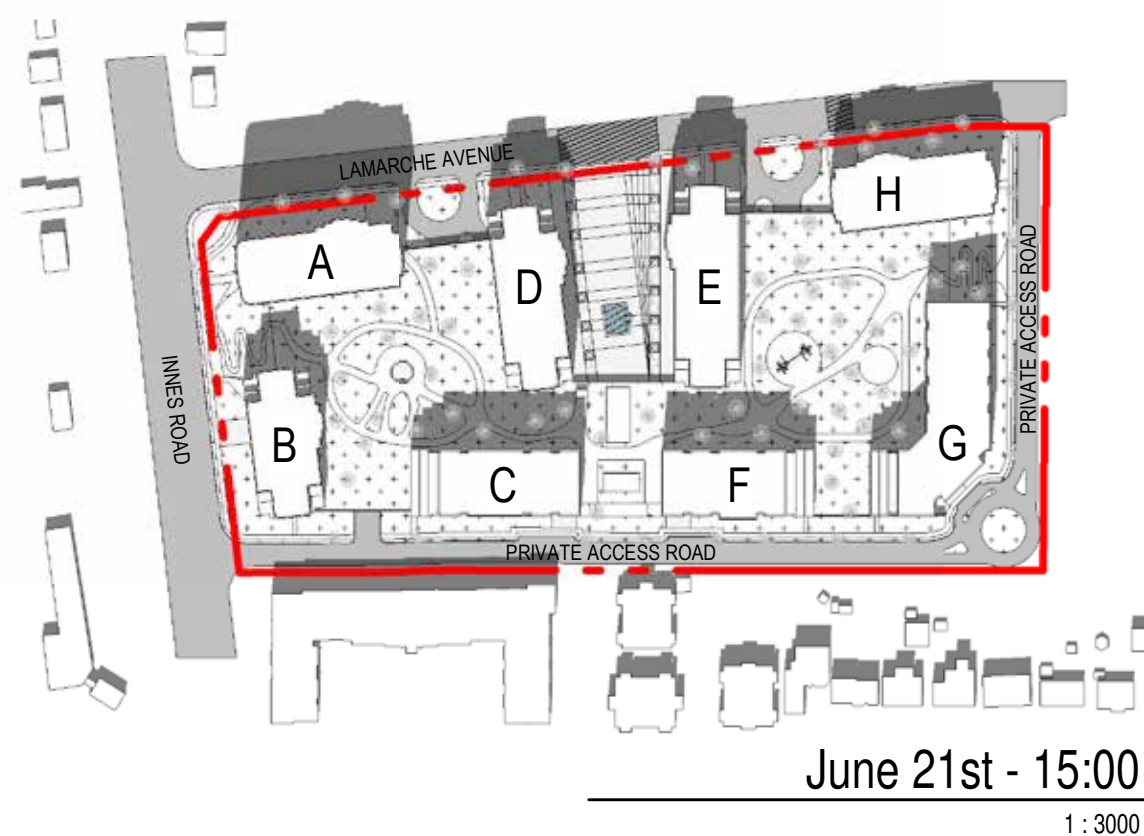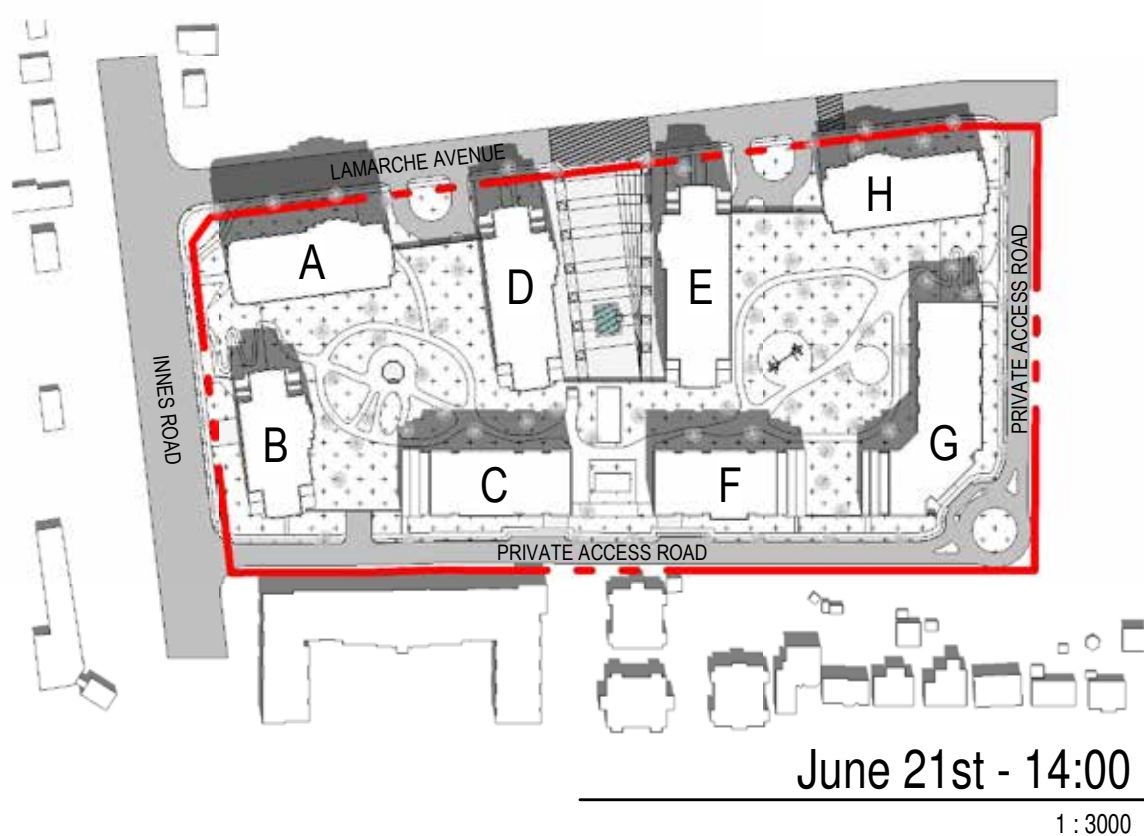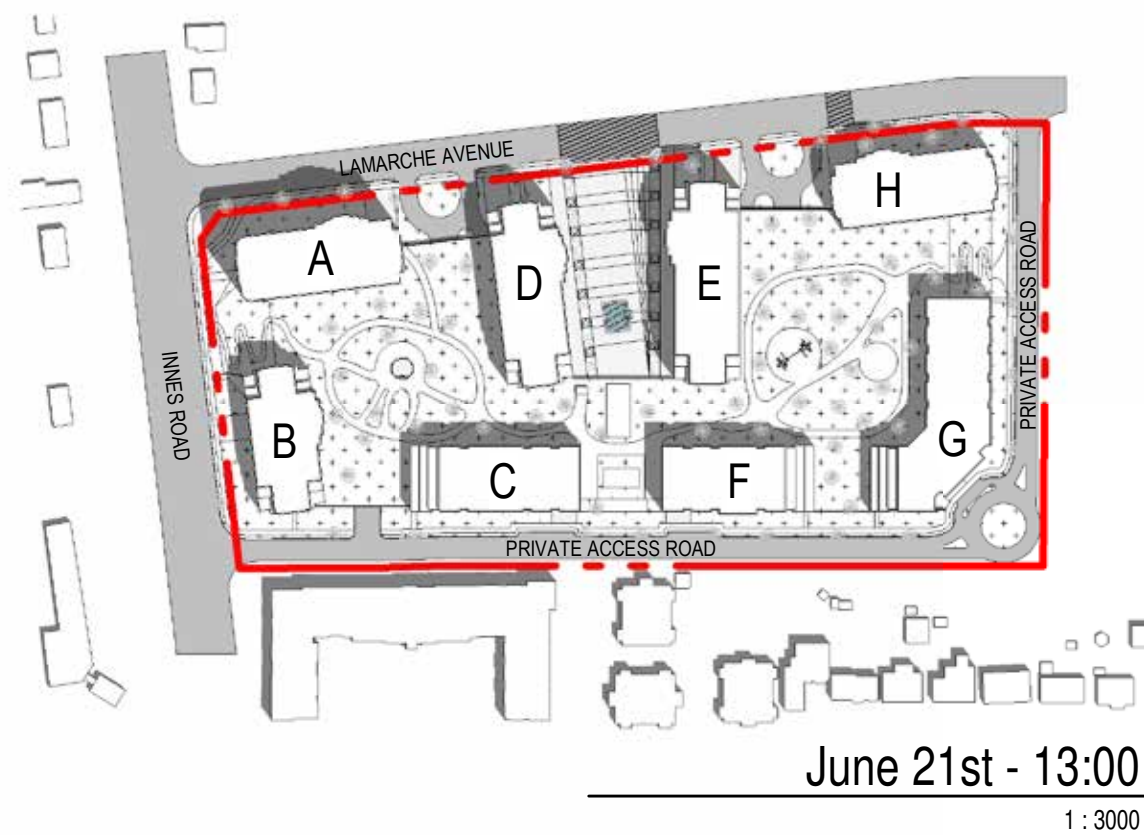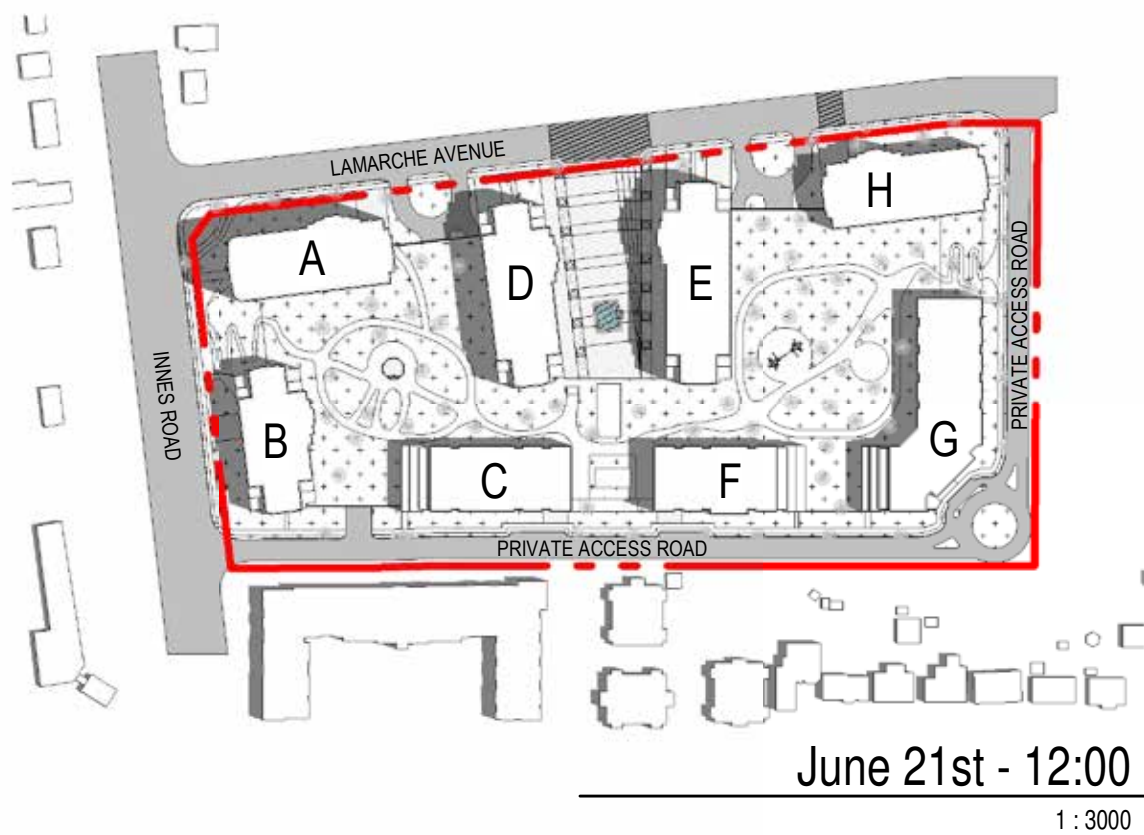

SUN STUDY
JUNE 21ST (16:00, 17:00, 18:00, 19:00)

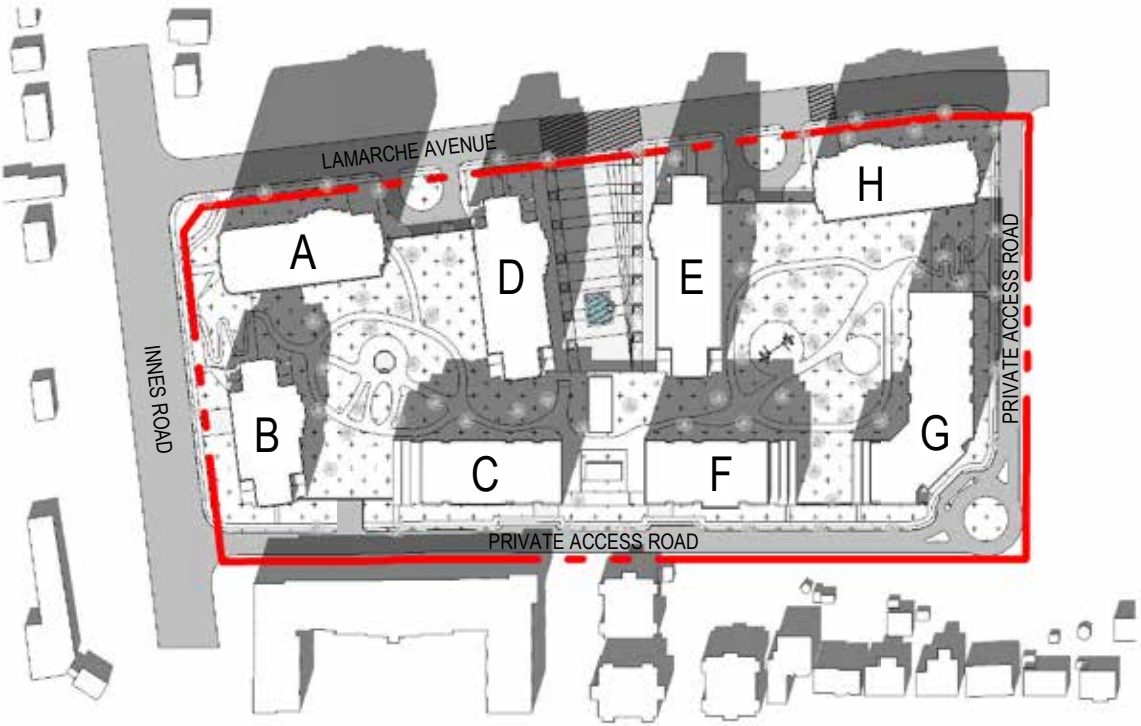


June 21st - 16:00

1 : 3000




June 21st - 17:00

1 : 3000

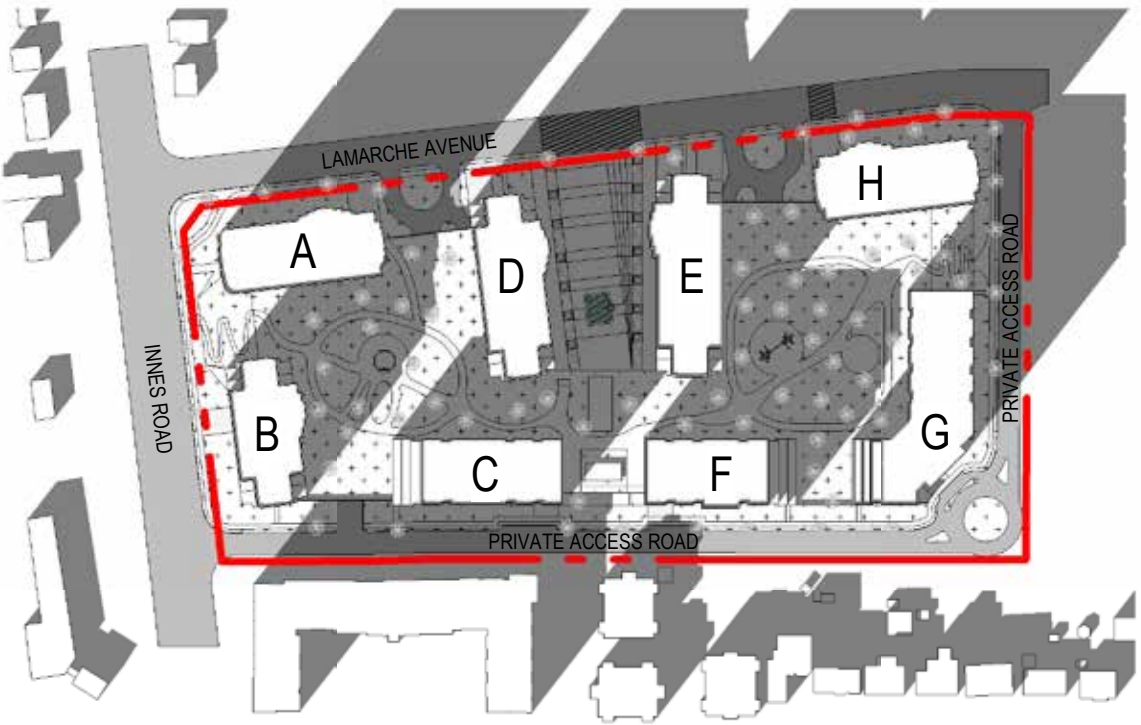

June 21st - 18:00

1 : 3000

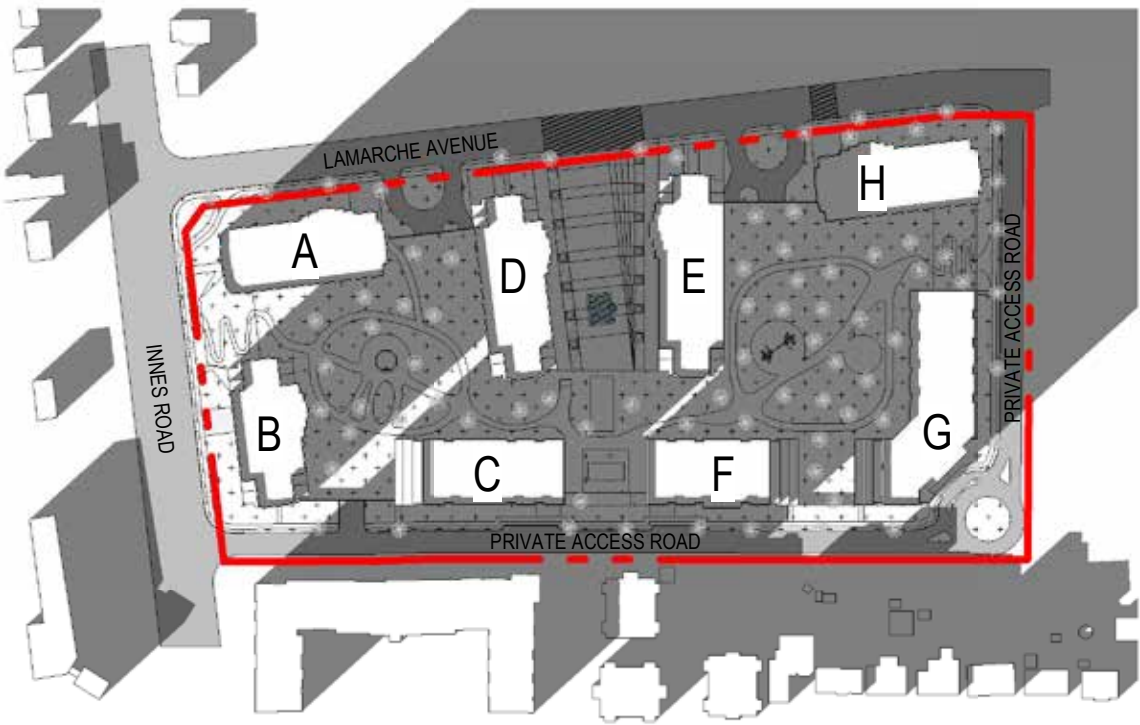

June 21st - 19:00

1 : 3000