


IT IS THE RESPONSIBILITY OF THE APPROPRIATE CONSULTANT TO CHECK AND VERIFY ALL DIMENSIONS AND MATERIALS SPECIFICATIONS AND OMISSIONS TO THE ARCHITECT. ALL CONTRACTORS MUST COMPLY WITH ALL PERMIT CODES AND BY-LAWS. THE ARCHITECT IS NOT RESPONSIBLE FOR CONSTRUCTION DO NOT SCALE DRAWINGS. COPYRIGHT RESERVED.

NOTATION SYMBOLS:

- (01) INDICATES DRAWING NOTES, LISTED ON EACH SHEET.
- (02) INDICATES ASSEMBLY TYPE, REFER TO TYPICAL ASSEMBLIES SCHEDULE.
- (03) INDICATES WINDOW TYPE, REFER TO WINDOW ELEVATIONS AND DETAILS ON A400 SERIES.
- (04) INDICATES DOOR TYPE, REFER TO DOOR ELEVATIONS AND DETAILS ON A400 SERIES.
- (05) TITLE SCALE DETAIL REFERENCE PAGE DETAIL CROSS REFERENCE PAGE

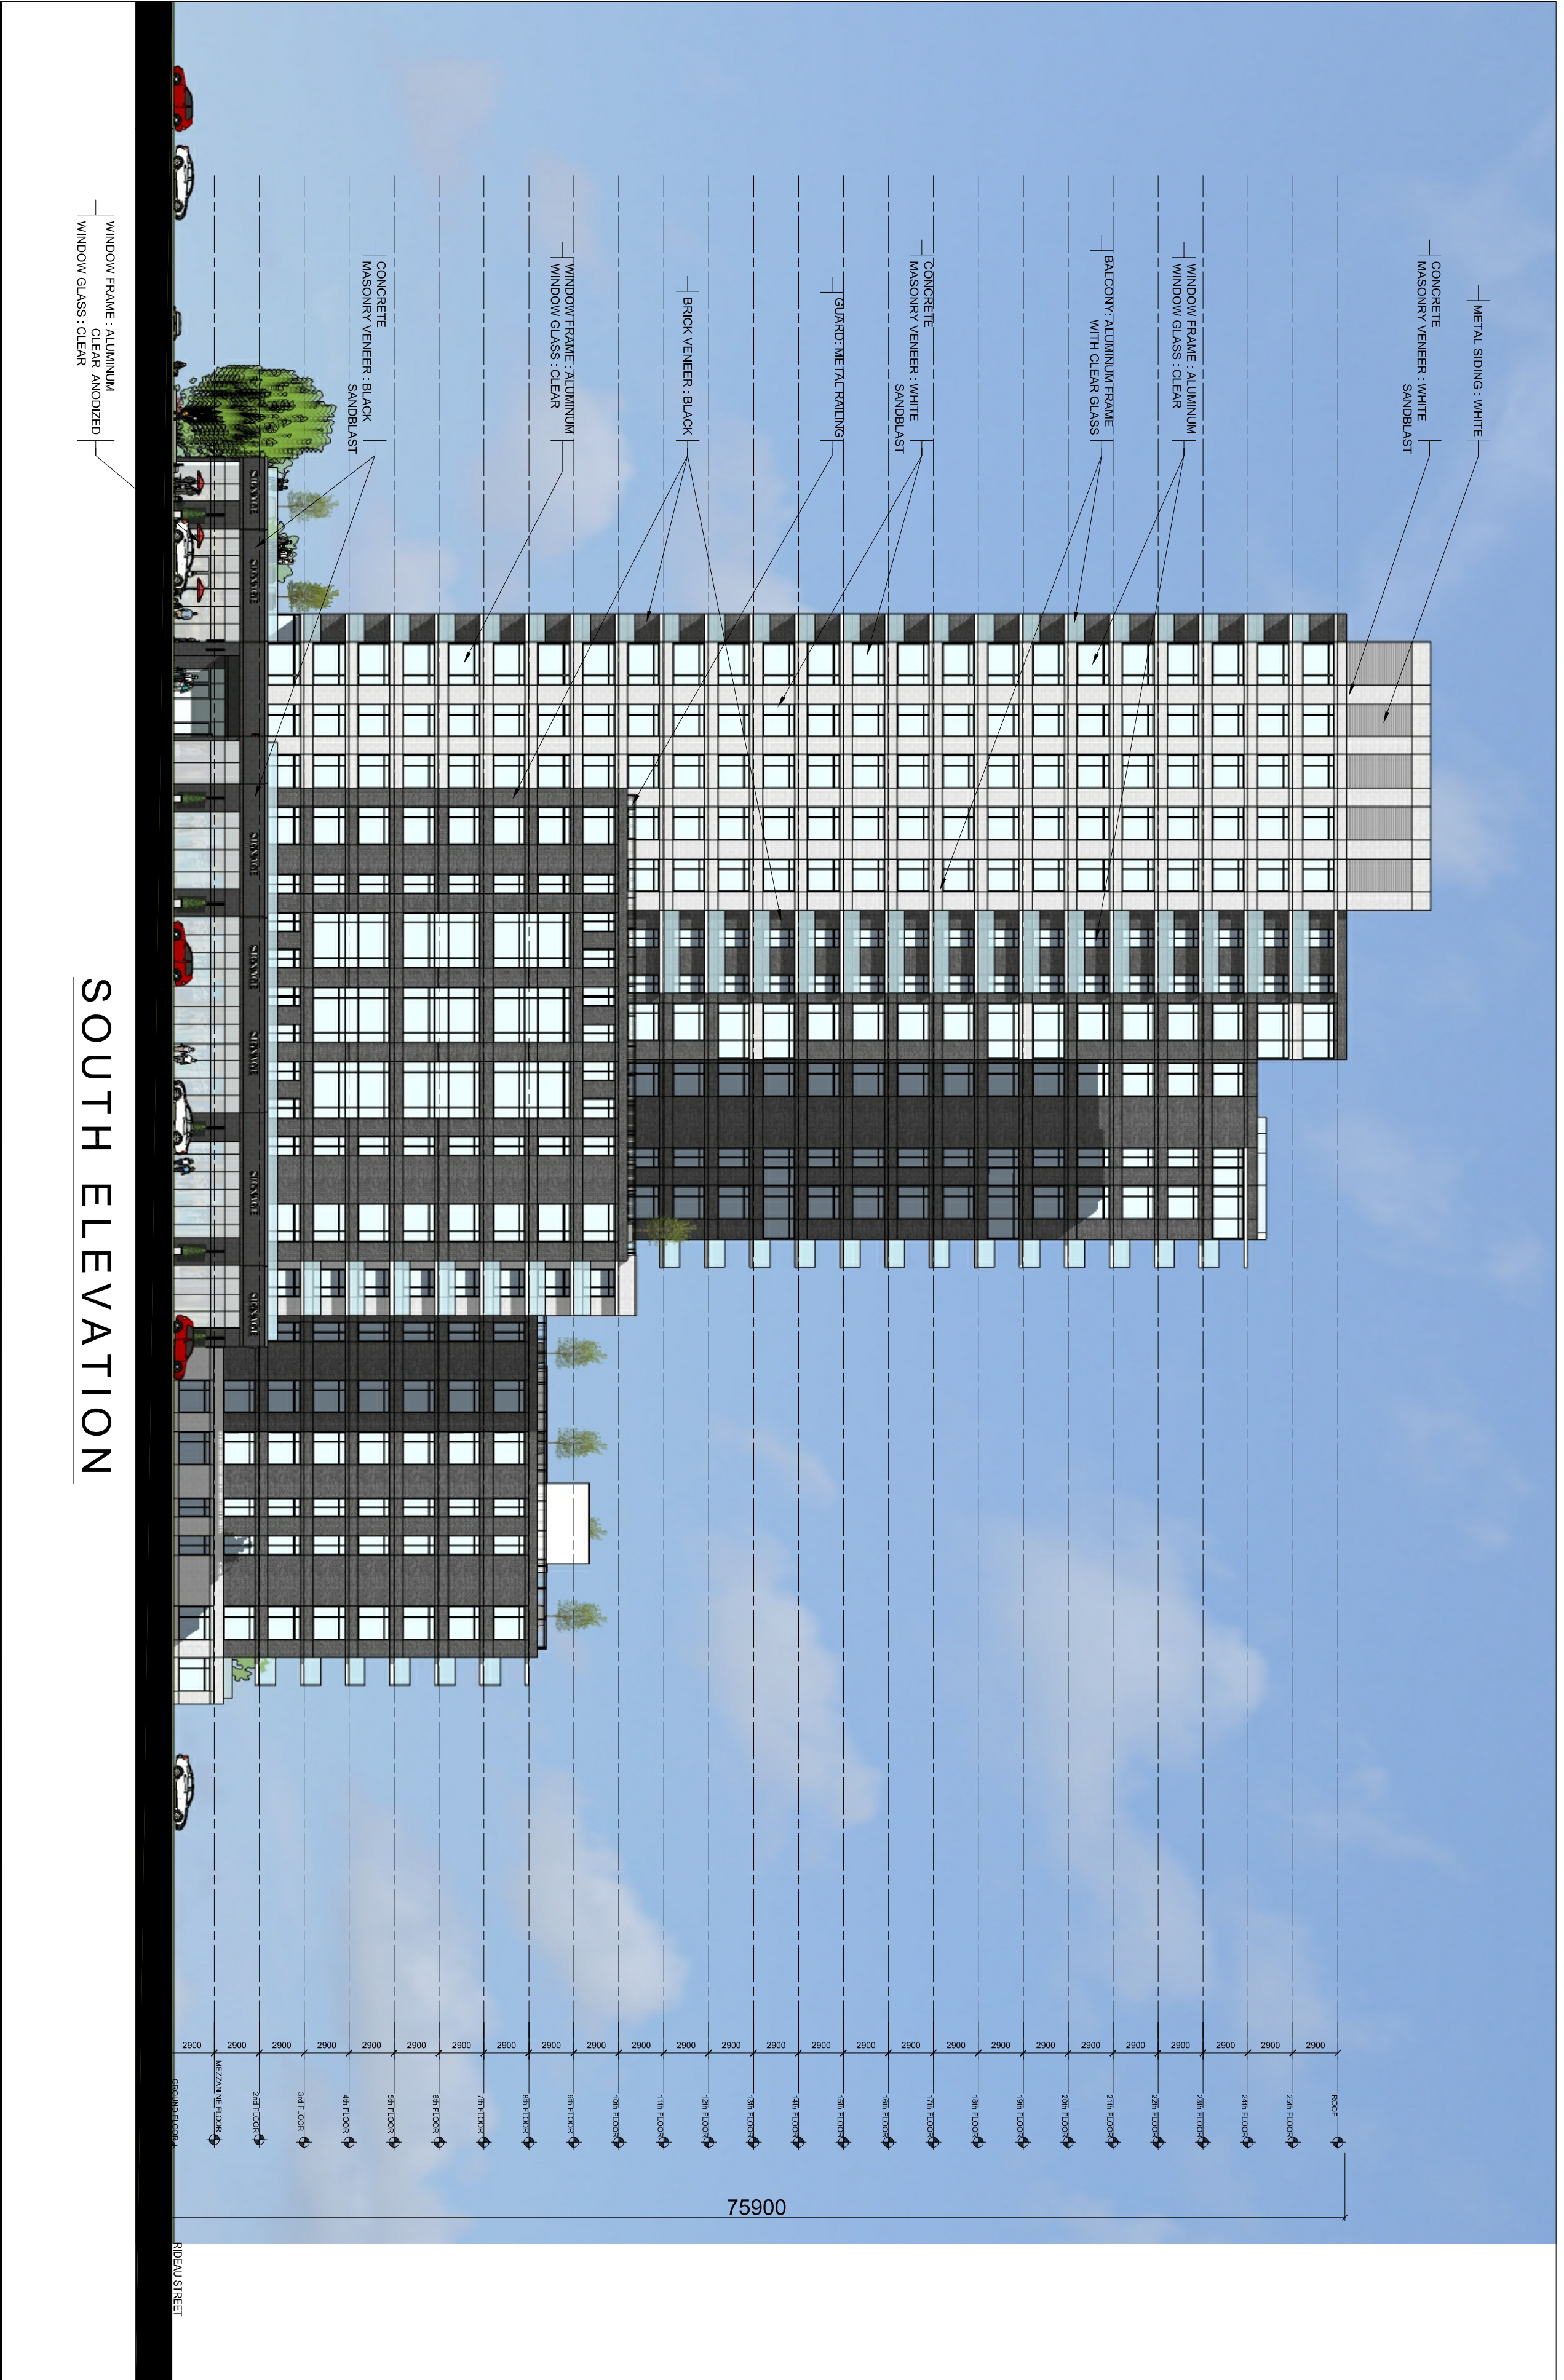

3	ISSUED FOR SPA COMMENTS	July 11, 19
2	ISSUED FOR SPA	April 5, 19
1	ISSUED FOR DESIGN CONCEPT	Feb. 06, 19
No.	DESCRIPTION	DATE
REVISIONS:		
ARCHITECT SEAL:		
NORTH ARROW:		
CLIENT:		
SEAL DATE STAMP DATE		



rd / architecture
roderick lobley architect inc.
56 leach street ottawa ontario k1s 3l6
t: 613.724.9932 f: 613.724.1259 klobley@rdarchitect.com

PROJECT TITLE
151 CHAPEL STREET
RIDEAU " CHAPEL
OTTAWA
ONTARIO

ELEVATIONS

DRAWN J.S.	CHECKED G.V.
SCALE N/A	SHEET NO. A-3
PROJECT NO. 1833	